

ADVERTISED PLAN

WARNING


BEWARE OF UNDERGROUND SERVICES

THE LOCATION OF UNDERGROUND SERVICES ARE APPROXIMATE ONLY AND THEIR EXACT POSITION SHOULD BE PROVEN ON SITE. NO GUARANTEE IS GIVEN THAT ALL EXISTING SERVICES ARE SHOWN


SHAKESPEARE STREET



This copied document to be made available for the sole purpose of enabling its consideration and review as part of a planning process under the Planning and Environment Act 1987. The document must not be used for any purpose which may breach any copyright

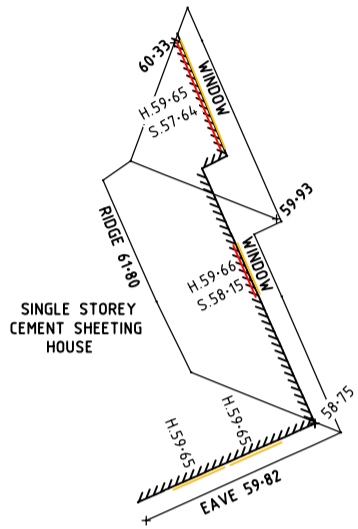

EXISTING 2m WIDE EASEMENT FOR DRAINAGE & PIPELINE OR ANCILLARY PURPOSES

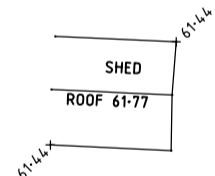


LEGEND

- ▲ TBM RIVET
- +57.89 NATURAL SURFACE RL
- ELECTRICITY POLE
- ⊖ ELECTRICITY PIT
- ⊠ FIRE PLUG
- ⊕ WATER MARKER POST
- ⊕ PIPE INVERT
- ▨ BUILDING
- WINDOW HEAD
- WINDOW SILL
- - - FENCE
- CONCRETE FOOTPATH
- - - CENTRELINE OF BITUMEN
- - - INVERT OF KERB
- BACK OF KERB
- LIP OF KERB
- - - TOP OF GUTTER
- WATER UNDERGROUND
- MINOR CONTOUR
- MAJOR CONTOUR

NOTES:

DATE OF SURVEY: 25/08/2016
 LEVEL DATUM: AHD BASED ON LOY YANG PM 127
 BEARING DATUM: MGA 94 ZONE 55
 CONTOUR INTERVAL: MINOR 0.25m MAJOR 1.0m
 TITLE BOUNDARY SHOWN THUS —
 H - DENOTES WINDOW HEAD
 S - DENOTES WINDOW SILL

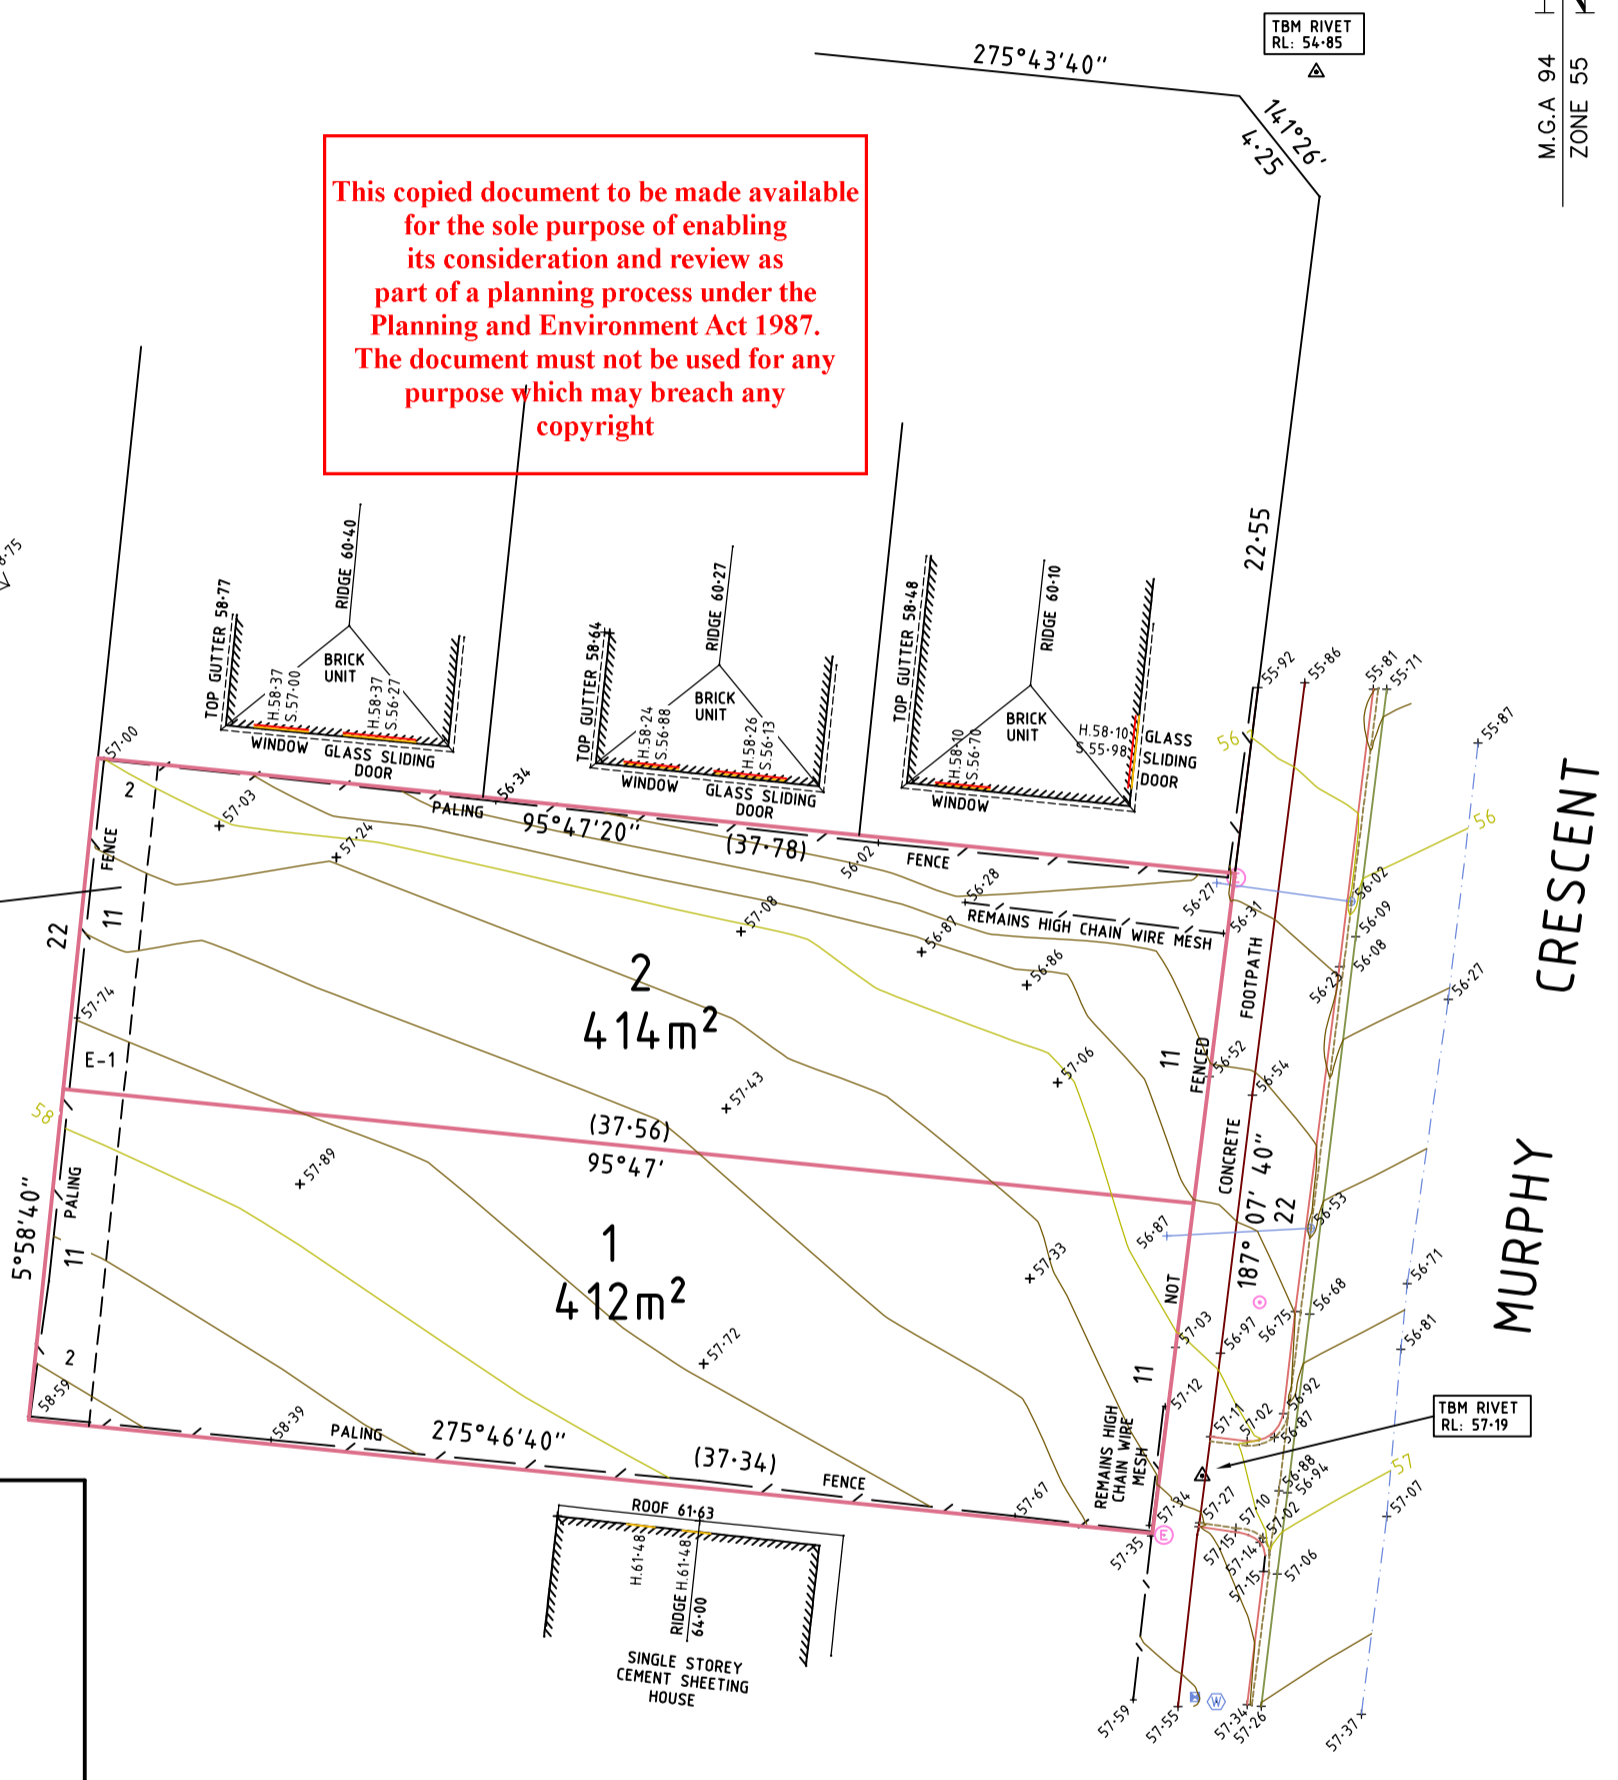

Beveridge Williams
 development & environment consultants
 Traralgon ph : 03 5176 0374
 www.beveridgewilliams.com.au

CAD REFERENCE: S:\JOBSDATA\1600839\SUR\CAD\1600839-FEATURE

SURVEYORS REF. 1600839 ORIGINAL SHEET SIZE A3
 VERSION A
 SURVEYOR: IL/PJ CHECKED: DS
 DRAWN: MV

SCALE 1:250
 0 2.5 5 7.5 10
 LENGTHS ARE IN METRES

DAVID MITCHELL

FEATURE & LEVEL SURVEY
 1 & 3 MURPHY CRESCENT,
 TRARALGON
 LOTS 1 & 2 PS708927U
 C/T VOL. 11252 FOL's 983 & 984