


**SITE CONTEXT**  
SCALE 1:10,000

This copied document to be made available for the sole purpose of enabling its consideration and review as part of a planning process under the Planning and Environment Act 1987. The document must not be used for any purpose which may breach any copyright

**LEGEND**

SENSITIVE RECEPTOR

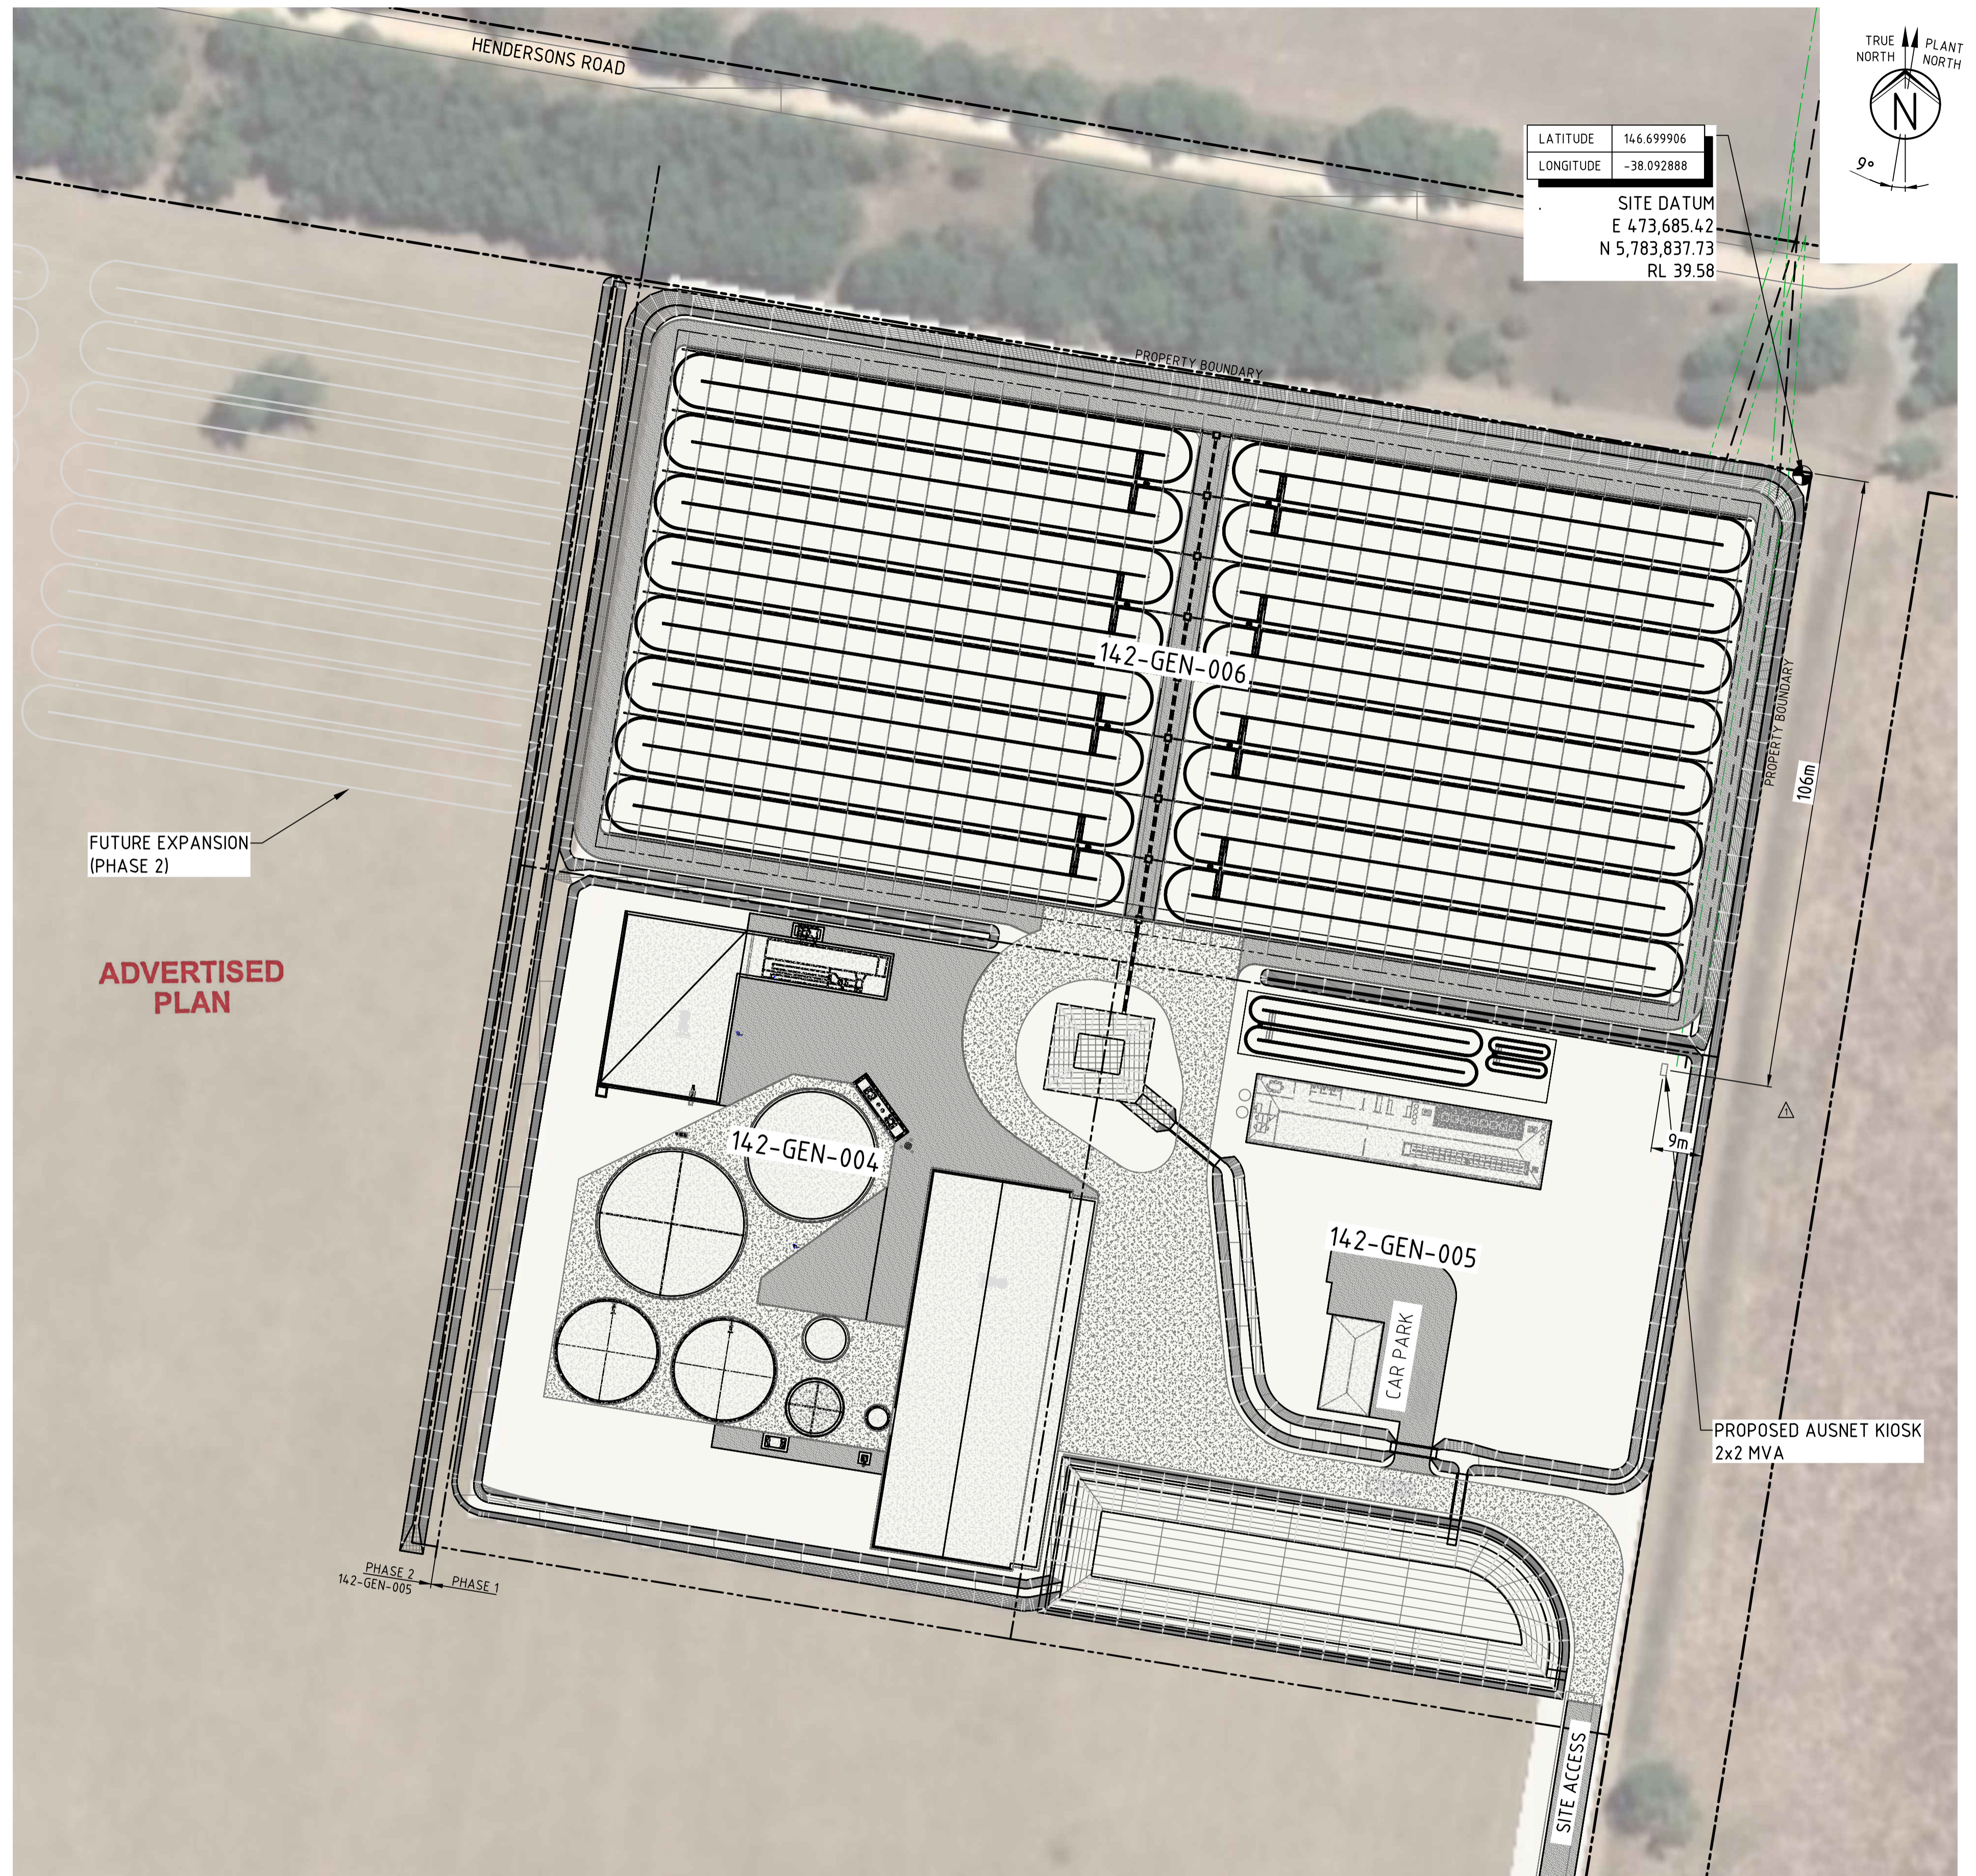

**SITE LAYOUT & KEYPLAN**  
SCALE NTS



CO-ORDINATE SYSTEM USED MGA/20-55 (MAP GRID OF AUSTRALIA ZONE 55, GDA2020 (7PARAMETER))

REF No.	REFERENCE TITLE	REV	DATE	DESCRIPTION	DRAWN	CHECKED	APPR'D	DRAWN: JWH	DATE: 04.07.23
		0	08.03.24	ISSUED FOR PLANNING APPLICATION	JWH	-	-	CHECKED: -	DATE: -
		1	11.05.24	REVISED AS PER PERMIT RFI	JWH	-	-	APPROVED: CK	DATE: -
								STATUS: <b>PRELIMINARY</b>	



CLIENT: C-LOOP  
 PROJECT: TOONGABBIE  
 TITLE: SITE LAYOUT & KEYPLAN

DRAWING No: **142-GEN-001**  
 REV: **1**

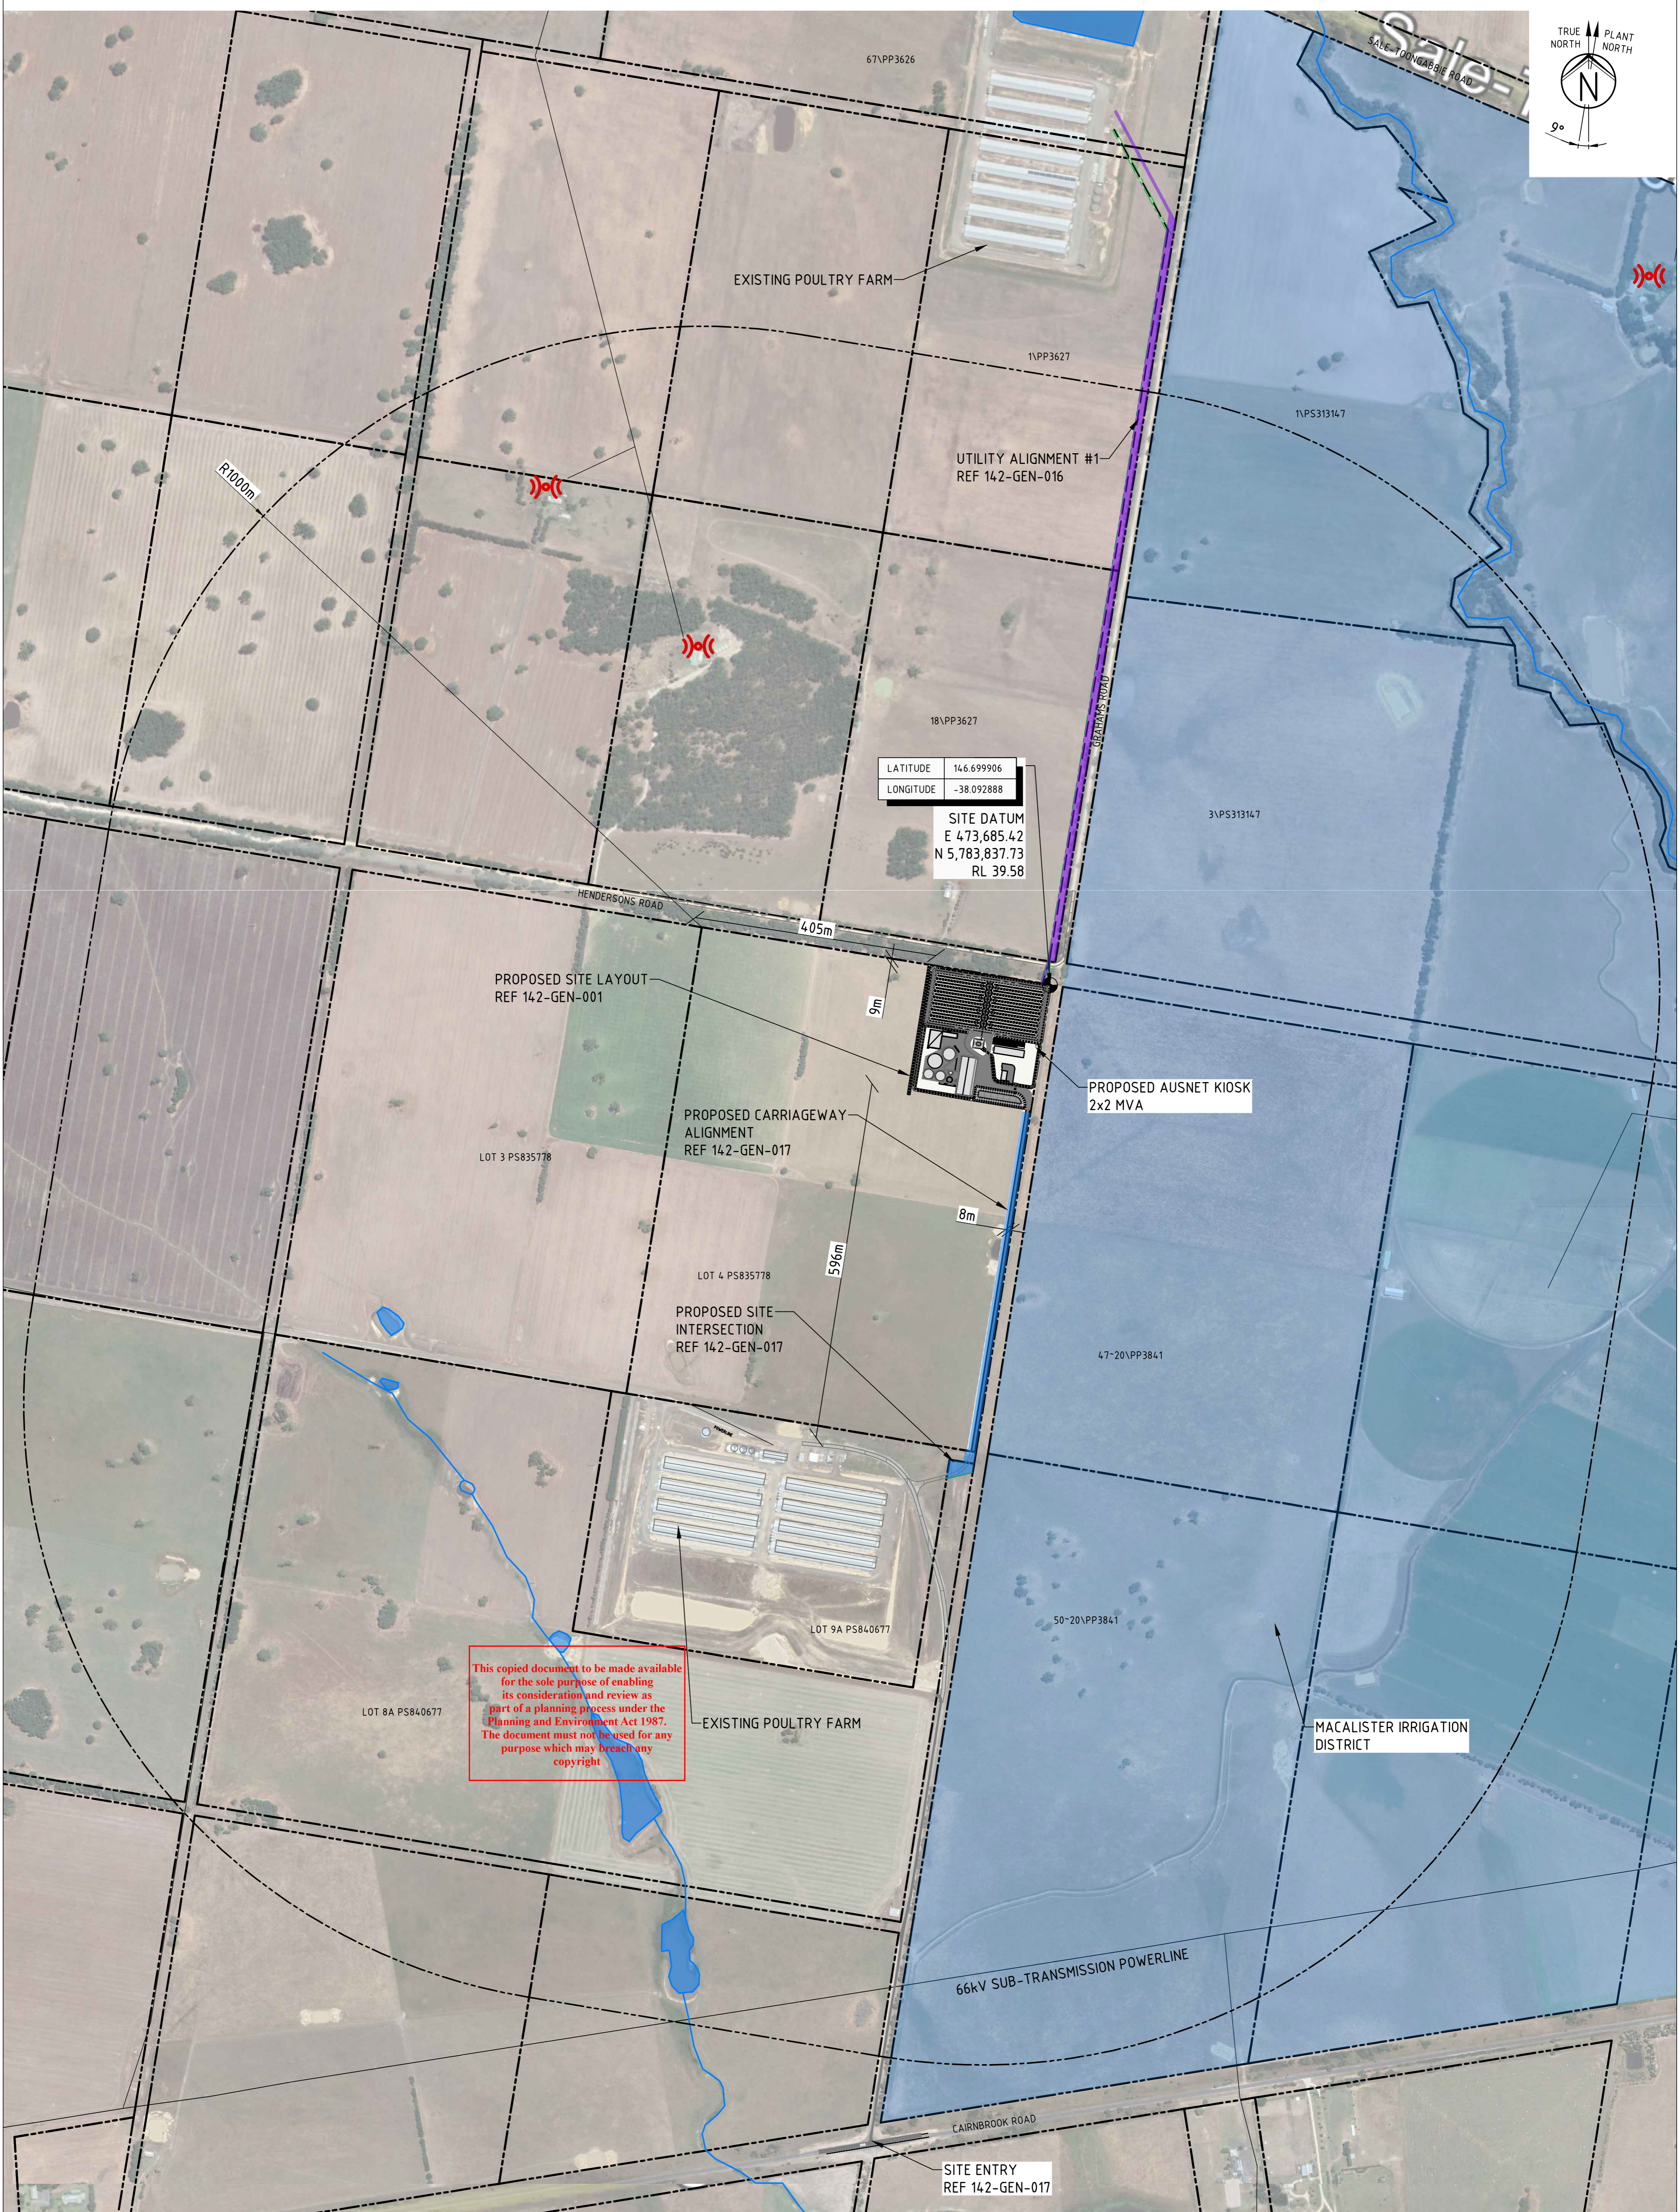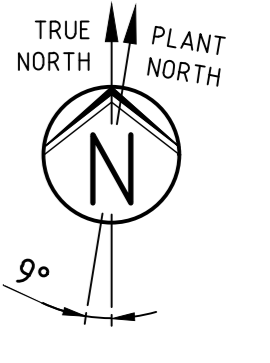

LATITUDE 14.6699906  
 LONGITUDE -38.092888  
 SITE DATUM  
 E 473,685.42  
 N 5,783,837.73  
 RL 39.58

This copied document to be made available for the sole purpose of enabling its consideration and review as part of a planning process under the Planning and Environment Act 1987. The document must not be used for any purpose which may breach any copyright.

SHT SIZE: A1 SCALE: 1:5,000


CO-ORDINATE SYSTEM USED MGA/20-55 (MAP GRID OF AUSTRALIA ZONE 55, GDA2020 (7PARAMETER))

REV	DATE	DESCRIPTION	DRAWN	CHECKED	APPR'D	DRAWN: JWH	DATE: 08.03.24
0	08.03.24	PLANNING APPLICATION	JWH	-	CK	CHECKED: -	DATE: -
1	24.05.24	REVISED AS PER PERMIT RFI	JWH	-	CK	APPROVED: CK	DATE: -
STATUS:						<b>PRELIMINARY</b>	



CLIENT:	C-LOOP	DRAWING No:	142-GEN-002	REV:	1
PROJECT:	TOONGABBIE	TITLE:	SITE CONTEXT PLAN		

ADVERTISED PLAN

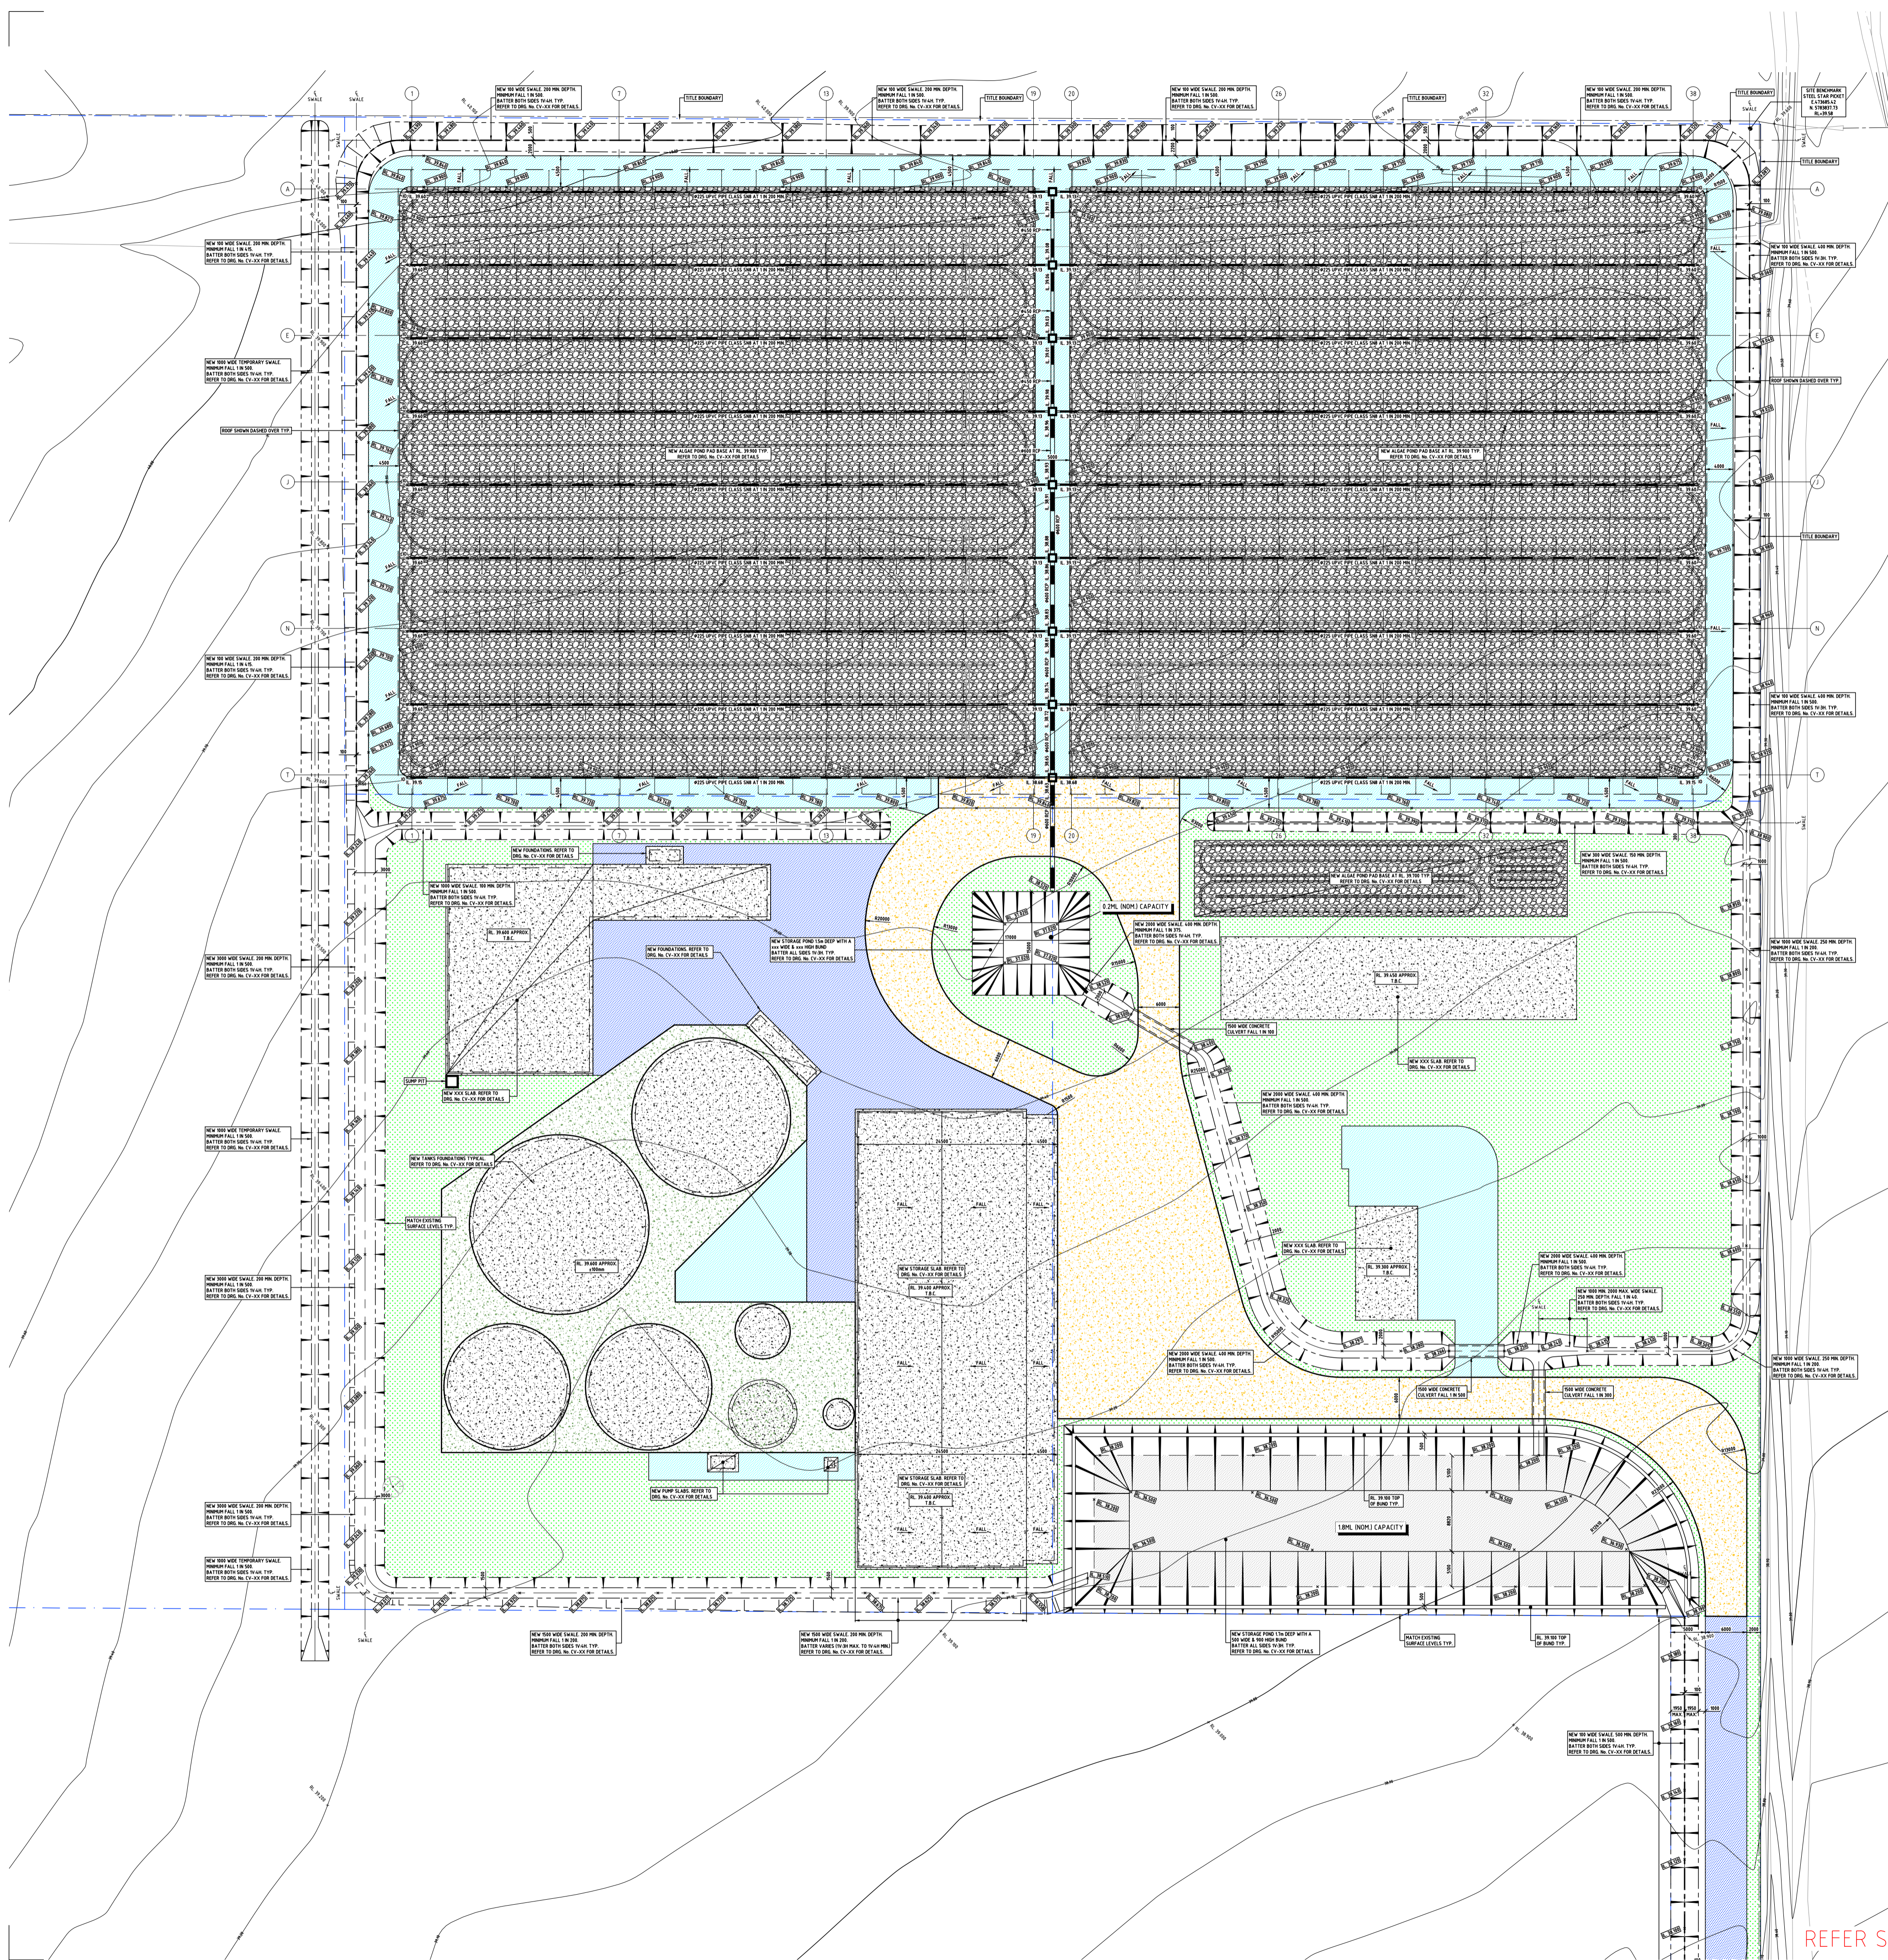

**LEGEND**

- TYPE 1 - 100mm CONCRETE PAVEMENT  
REFER DRG. No. CV-03 FOR DETAILS.
- TYPE 2 - 150mm CONCRETE PAVEMENT  
REFER DRG. No. CV-03 FOR DETAILS.
- TYPE 3 - 200mm CONCRETE PAVEMENT  
REFER DRG. No. CV-03 FOR DETAILS.
- TYPE 4 - LIGHT DUTY CRUSHED ROCK PAVEMENT  
REFER DRG. No. CV-03 FOR DETAILS.
- TYPE 5 - HEAVY DUTY CRUSHED ROCK PAVEMENT  
REFER DRG. No. CV-03 FOR DETAILS.
- GRASSED LANDSCAPING AREAS BY OTHERS
- STRUCTURAL CONCRETE SLAB  
REFER DRG. No. AS NOTED ON PLAN FOR DETAILS.
- ALGAE POND PAD BASE  
REFER DRG. No. CV-03 FOR DETAILS.
- × 2156 EXISTING SURFACE LEVEL
- × [RL 22.53] PROPOSED FINISH LEVEL
- × [SSL 22.53] PROPOSED STRUCTURAL SLAB LEVEL
- × [IL 22.53] PROPOSED INVERT LEVEL
- 22.50 PROPOSED FINISHED 0.50m CONTOUR INTERVALS
- PROPOSED FINISHED 0.10m CONTOUR INTERVALS
- AG PROPOSED AG DRAIN  
REFER DRG. No. CV-04 FOR DETAILS.
- PROPOSED STORMWATER DRAINAGE
- PROPOSED GRATED PIT  
REFER DRG. No. CV-04 FOR DETAILS.
- "XX" CONCRETE JOINTS  
REFER DRG. No. CV-03 FOR DETAILS.
- PROPOSED DRAINAGE SWALE  
REFER DRG. No. CV-04 FOR DETAILS.
- BOL ○ PROPOSED BOLLARD  
REFER DRG. No. CV-03 FOR DETAILS.
- I.O. ○ INSPECTION OPENING

This copied document to be made available for the sole purpose of enabling its consideration and review as part of a planning process under the Planning and Environment Act 1987. The document must not be used for any purpose which may breach any copyright

No.	Description	Date
D	STORAGE VOLUMES ADDED	05.04.2024
C	ACCESS SWALE UPDATED	08.03.2024
B	CARPARKS ADDED	04.03.2024
A	PRELIMINARY ISSUE	29.02.2024

Status  
**PRELIMINARY DRAWING**  
NOT TO BE USED FOR CONSTRUCTION PURPOSES



**BAIGENTS**  
CONSULTING ENGINEERS

65 Kooyong Road  
Caulfield North Vic 3161  
Web: www.baigents.com.au  
Telephone: 03 9509 5800  
Email: metb@baigents.com.au  
A.B.N. 29 006 982 538

Project:  
**C-LOOP TOONGABBIE - PHASE 1**  
HENDERSONS ROAD,  
TOONGABBIE. VICTORIA, 3856

Drawing Title:  
**OVERALL SITE SKETCH PLAN**

Job No. <b>M22544</b>	This drawing and the information shown hereon is the property of Baigents Pty. Ltd. and may not be used for any other purpose than that for which the drawing is supplied. Any other use, copying or reproduction of all or any part of this drawing is prohibited without the written consent of Baigents Pty. Ltd.		
North 	Drawn: B.M.	Designed: B.J.N.	Approved: -
	Scale: 1:500	Sheet Size: A1	Date: DEC. 2023

Drawing No. **BCE-TOON-PH1-CV-SK01** Revision **D**

ADVERTISED PLAN

REFER SK03 FOR CONTINUATION