


ADVERTISED PLAN

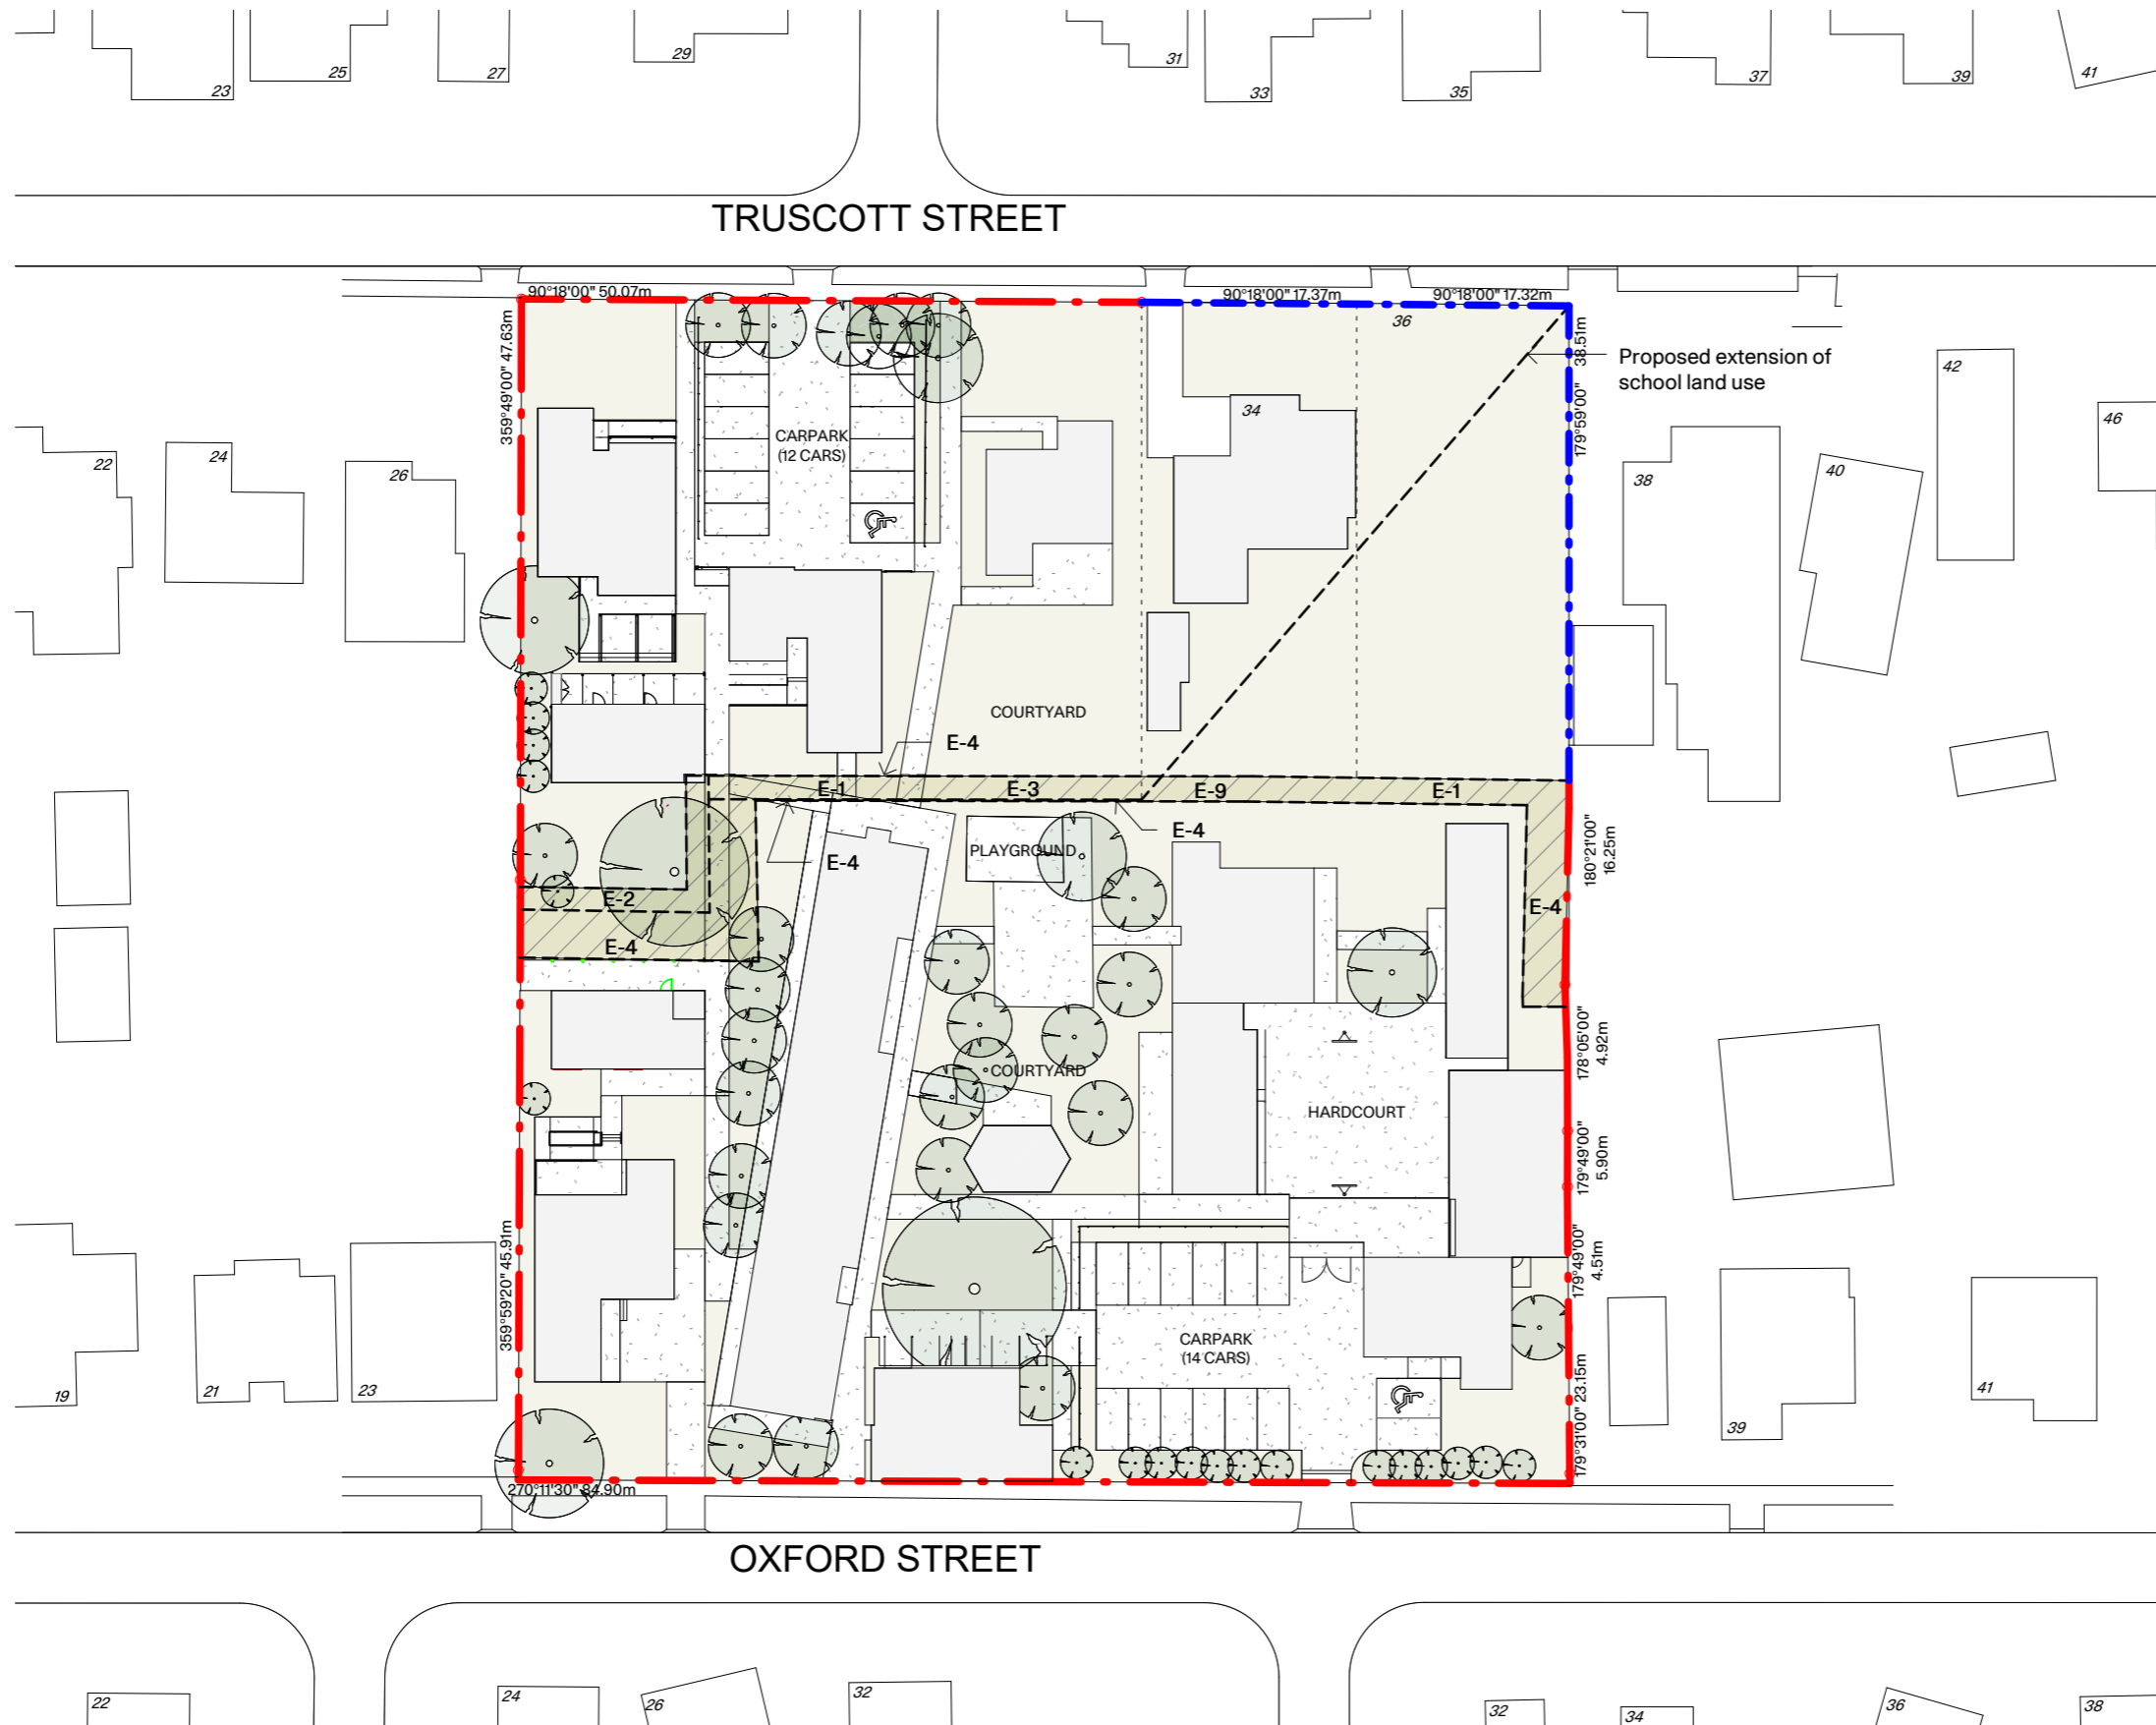

Legend

- - - Existing Site Boundary
- Easement
- - - Proposed Site Boundary

This copied document to be made available for the sole purpose of enabling its consideration and review as part of a planning process under the Planning and Environment Act 1987. The document must not be used for any purpose which may breach any copyright

**GREATER GEELONG CITY COUNCIL
PLANNING ENVIRONMENT ACT 1987
GREATER GEELONG PLANNING SCHEME**



Endorsed Plan
Planning Permit No: PP-892-2006/A
Sheet 1 of 1
Approved By Nicholas Bervanakis
Approved Date 18/06/2025

NOTE: THIS IS NOT A BUILDING APPROVAL

This copied document is made available for the sole purpose of enabling its consideration and review as part of a planning process under the Planning and Environment Act 1987. The document must not be used for any purpose which may breach copyright legislation

Not for construction

PMDL ≡ **mcglashan everist**
MacKillop Family Services - Geelong Campus

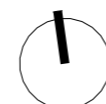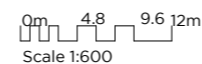

Proposed Expansion Of School

© PMDL pmdl.com.au | Project 3271 | Scale @ A3 1:600 | Date 11 March 2025 | DWG TP.02 A