



LEFT VIEW (1:200)

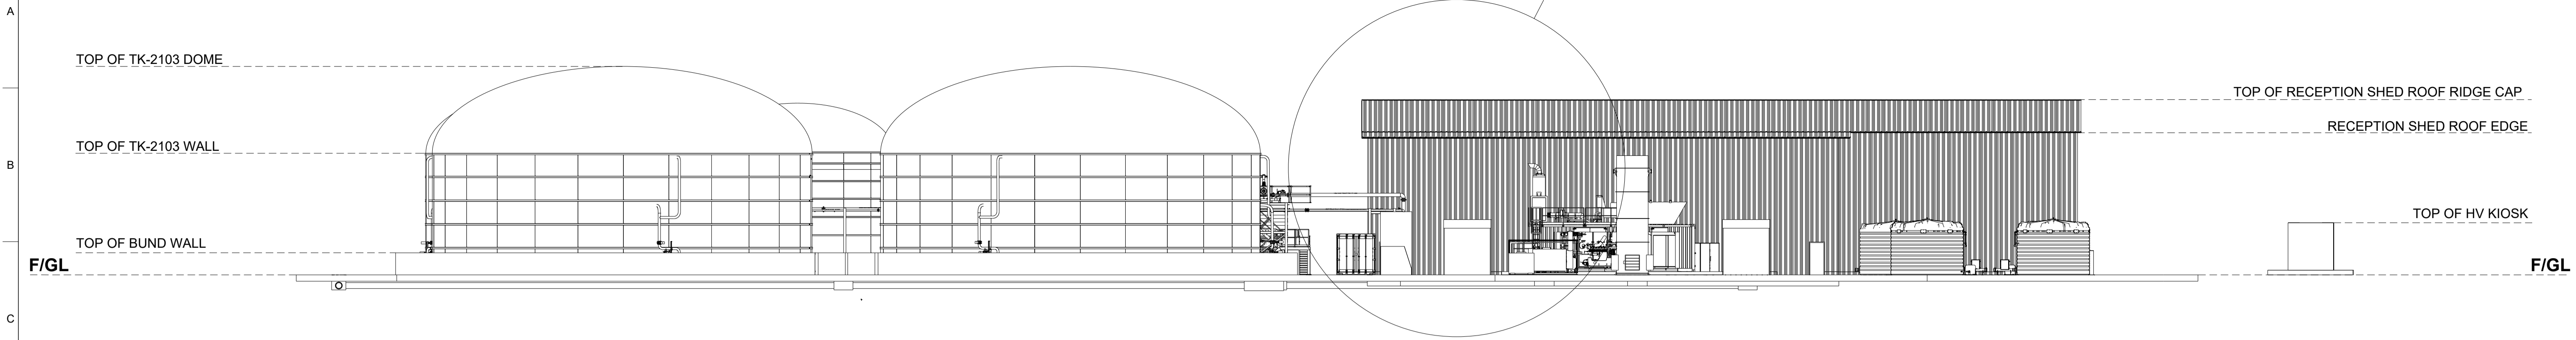


RIGHT VIEW (1:200)

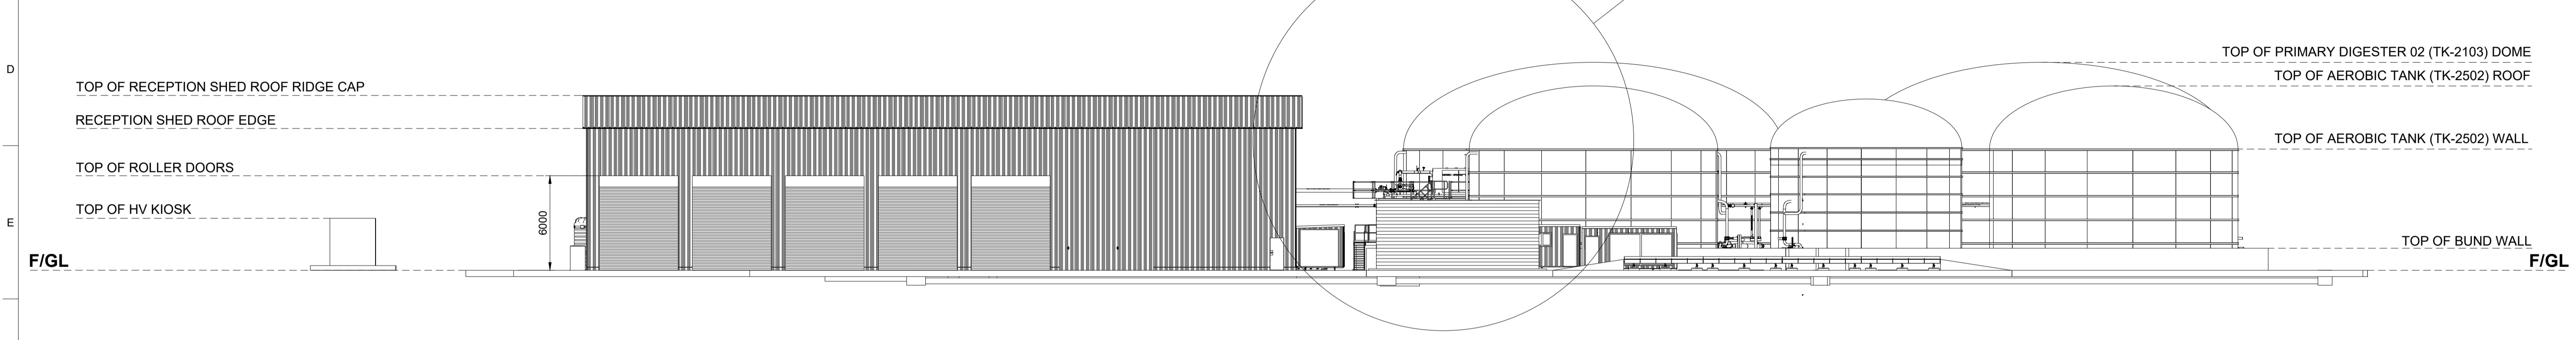

C (1:80)

D (1:80)

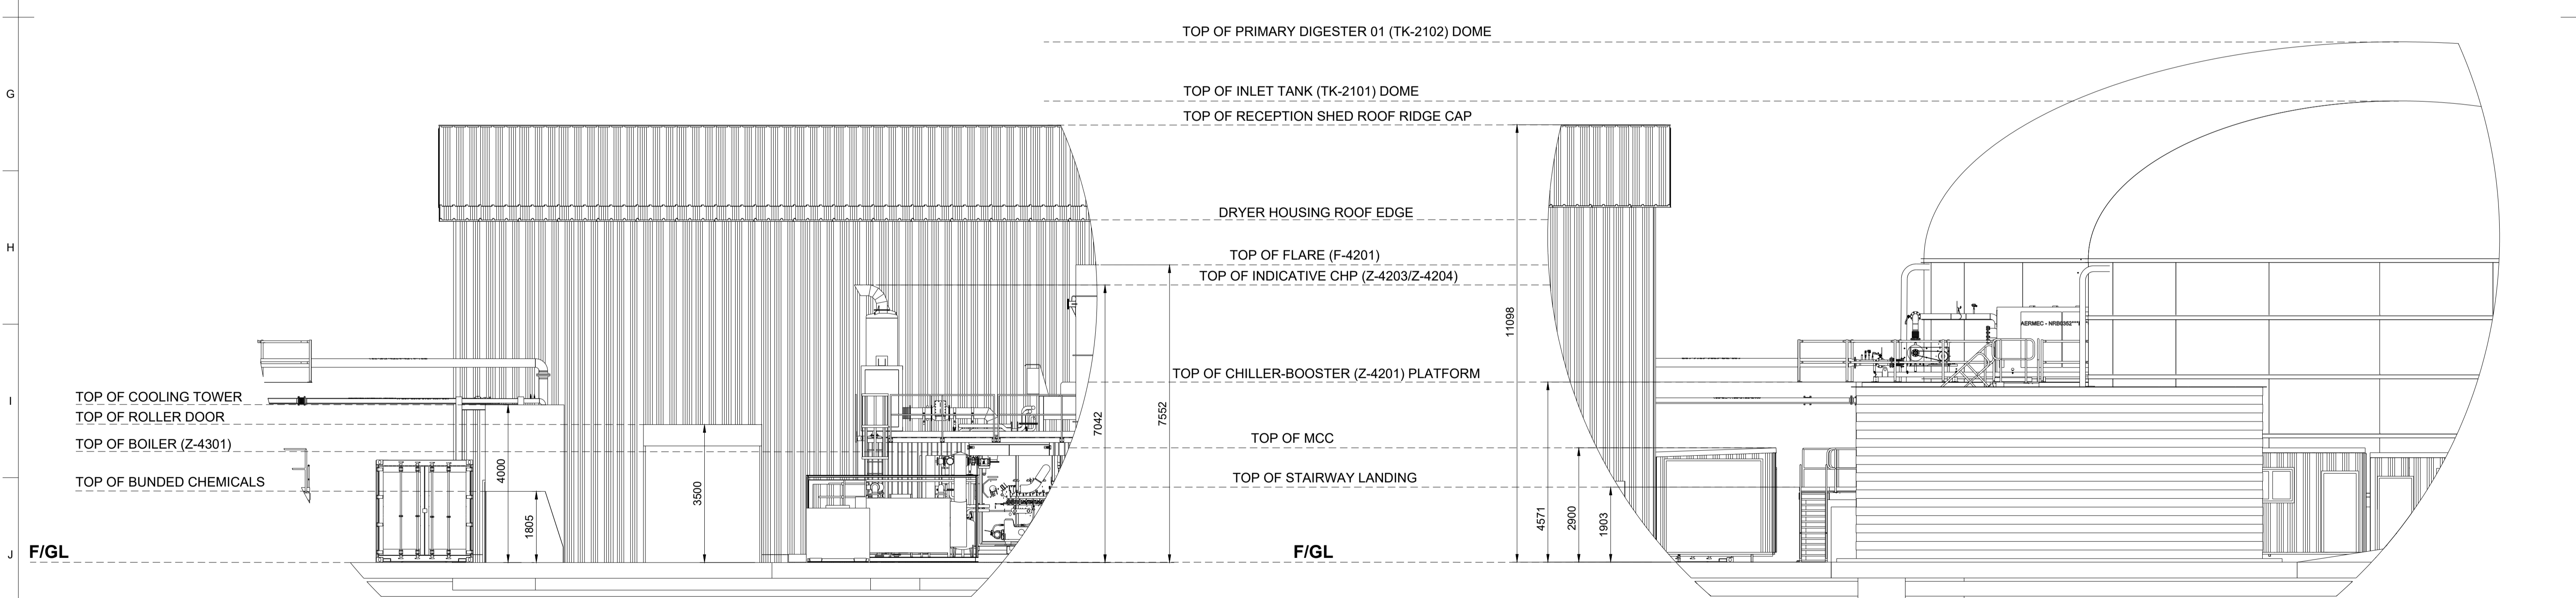

ADVERTISED PLAN

This copied document to be made available for the sole purpose of enabling its consideration and review as part of a planning process under the Planning and Environment Act 1987. The document must not be used for any purpose which may breach any copyright.

Created by ARJUN SOUDAKAR		Approved by DEPT. DEL ENG		Dept. DEL ENG	
Document Size A1		Scale 1:200		Document status WORK IN PROGRESS - WIP	
Title YVW LILYDALE WTE SITE ELEVATIONS LEFT & RIGHT VIEWS		DWG No. J127-00-G-ELV-51		Rev. G Date of issue 22/03/2023	
Sheet 2/2		BY CHECK DRAFTING ENGINEERING		DEL CLIENT APPROVAL	

REV	DATE	DESCRIPTION	BY	CHECK	DEL	CLIENT
G	22/03/2023	PRELIMINARY DESIGN	ARS	SH		
F	27/02/2023	IPW - PRELIMINARY FEED	ARS	SH		
A	02/12/2022	IPW - FOR INFORMATION ONLY	HT	ARS		
REVISION HISTORY						