











SYSTEM DETAILS				LEGEND				NOTES								DRAWN				PROJECT: BAIRNSDALE SOLAR FARM				PAPER SIZE
MAX EXPORT: 50 MVA				BATTERY				1. Road dimensions sized appropriately for 26m B-Double Trailer								DA				910 PRINCES HIGHWAY EAST BAIRNSDALE VIC				A1
NAMEPLATE (AC): 65.16 MVA				SECURITY FENCING				2. Roads to be designed to 50 tonne								MD				SITE LAYOUT				
BESS CAPACITY: 267.84 MWh				PROPERTY BOUNDARY				3. Turning Speed 0-5km/h for B-double 12.5m Radius								MD				SHEET 3				
PV SIZE DC: 6.57MWp				UNDERGROUND 22kV CABLE				4. Stabilised Site Access installed as a biodiversity management measure								BY				DATE				B
INVERTER: 18 x 3.62 MVA																PRELIMINARY				JOB No: SPDAU010				
BESS DETAILS: 72 X 3.72MWh																				DWG No: E003				
																				SCALE 1:500				

1 2 3 4 5 6 7 8 9 10 11 12 13 14 15 16 17 18 19 20

A

B

C

D

E

F

G

H

I

J

K

L

M

N

A

B

C

D

E

F

G

H

I


J

K


L

M

N

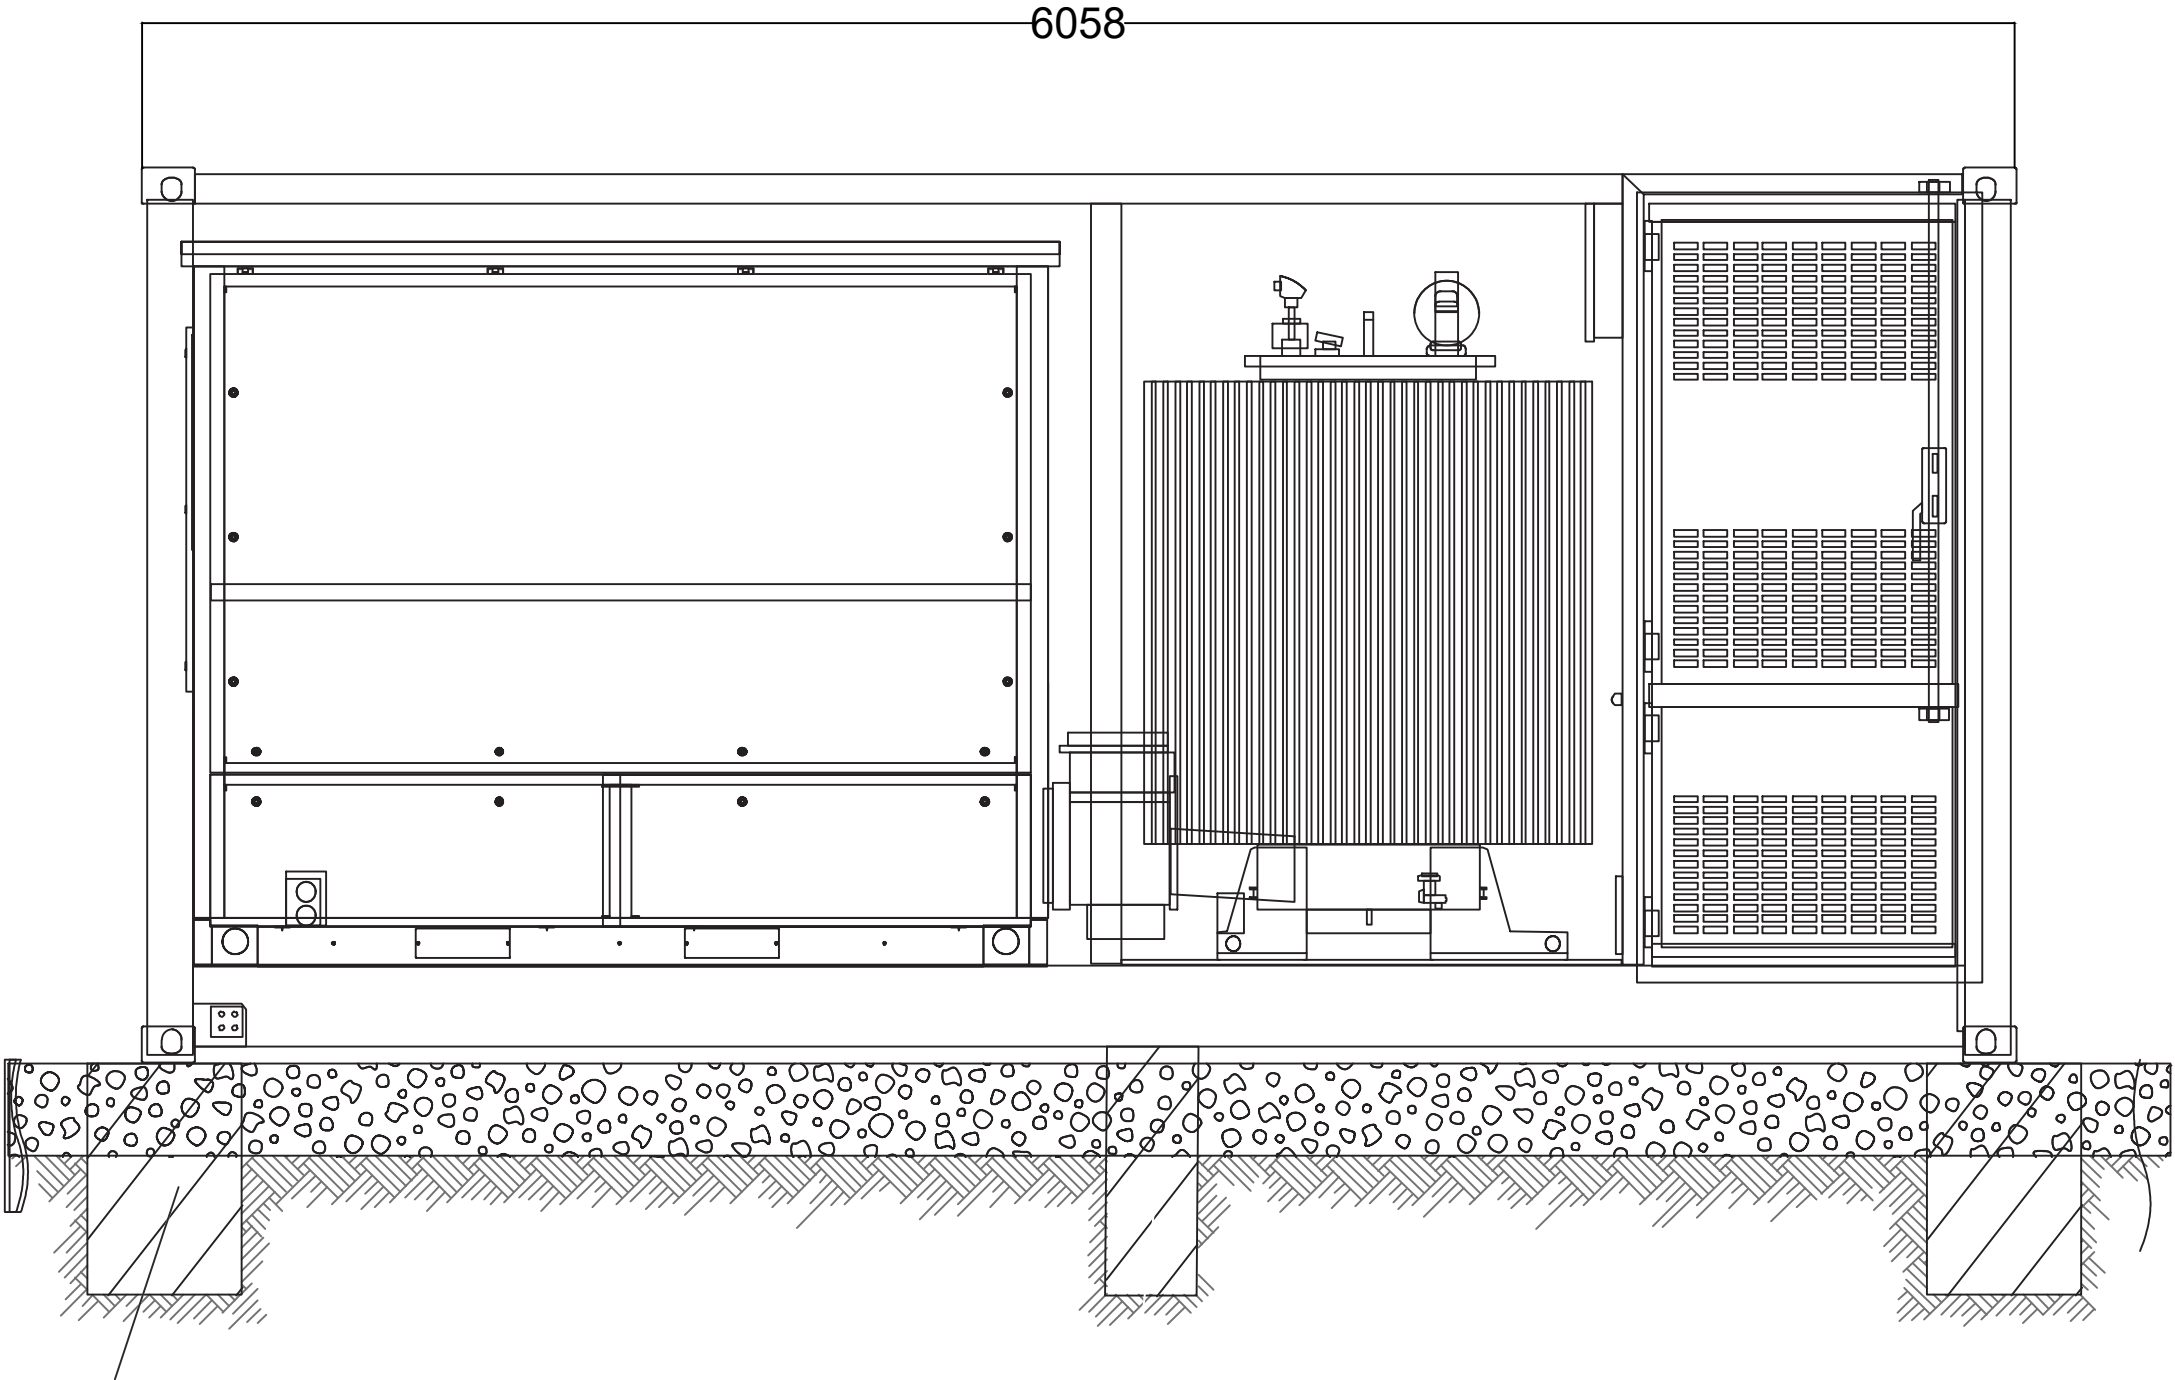


SIDE VIEW

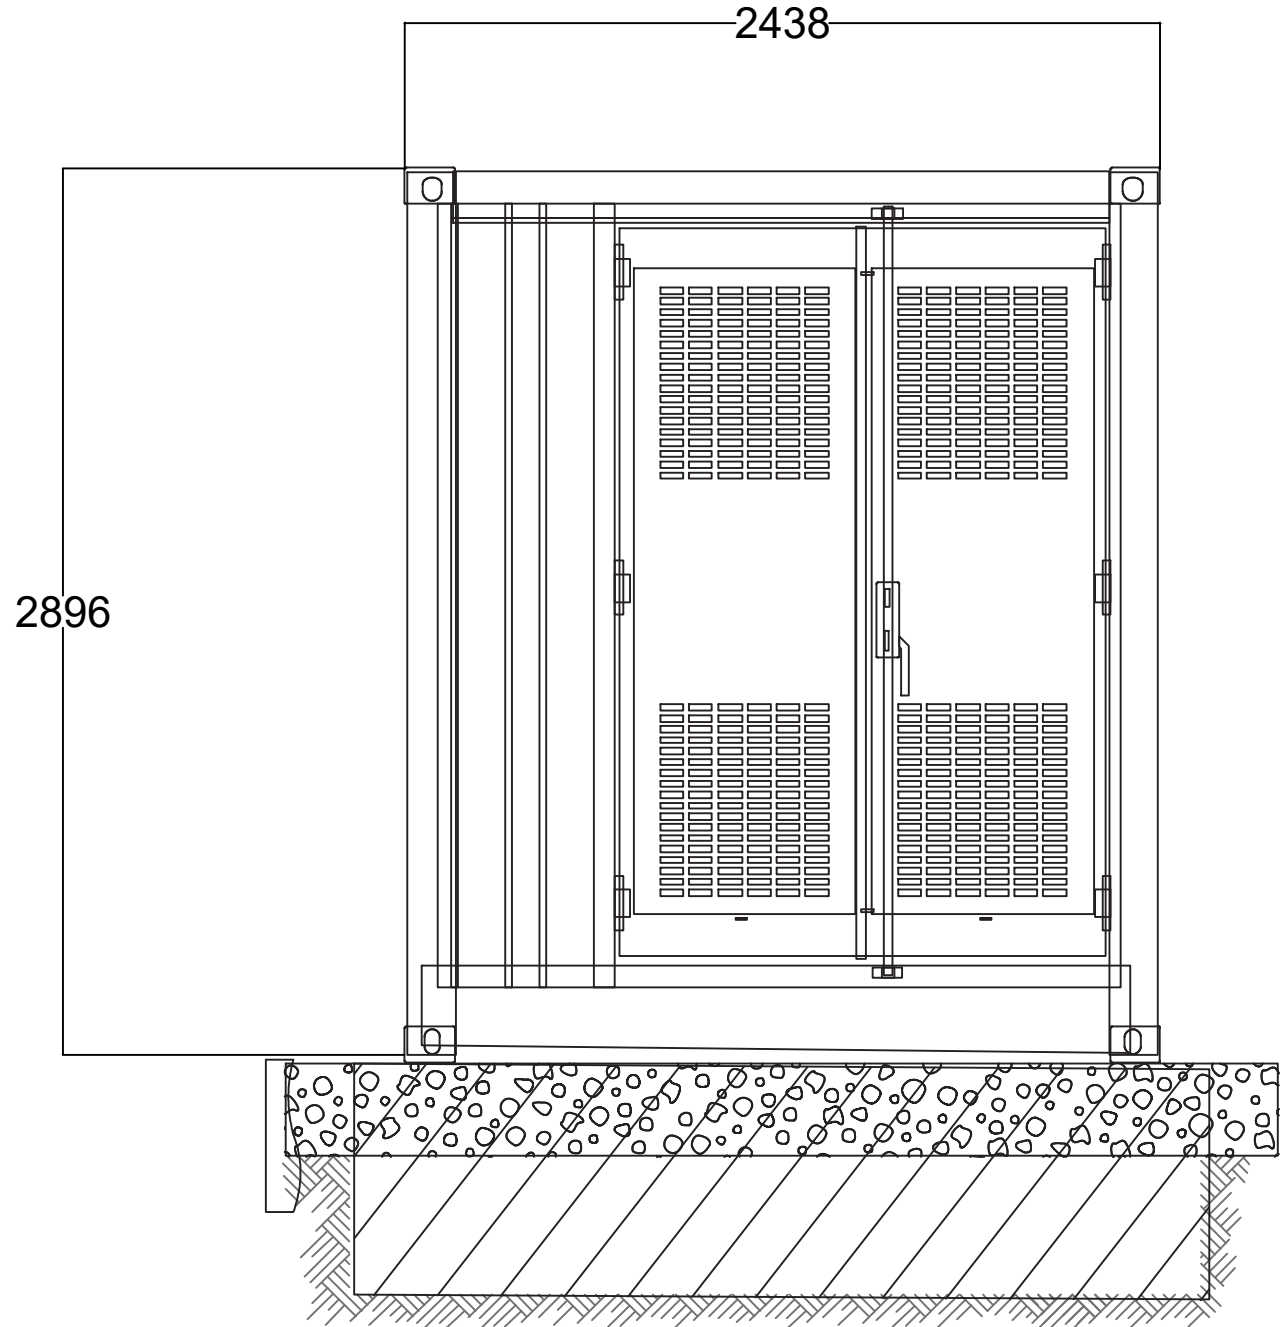

FRONT VIEW


ADVERTISED  
PLAN

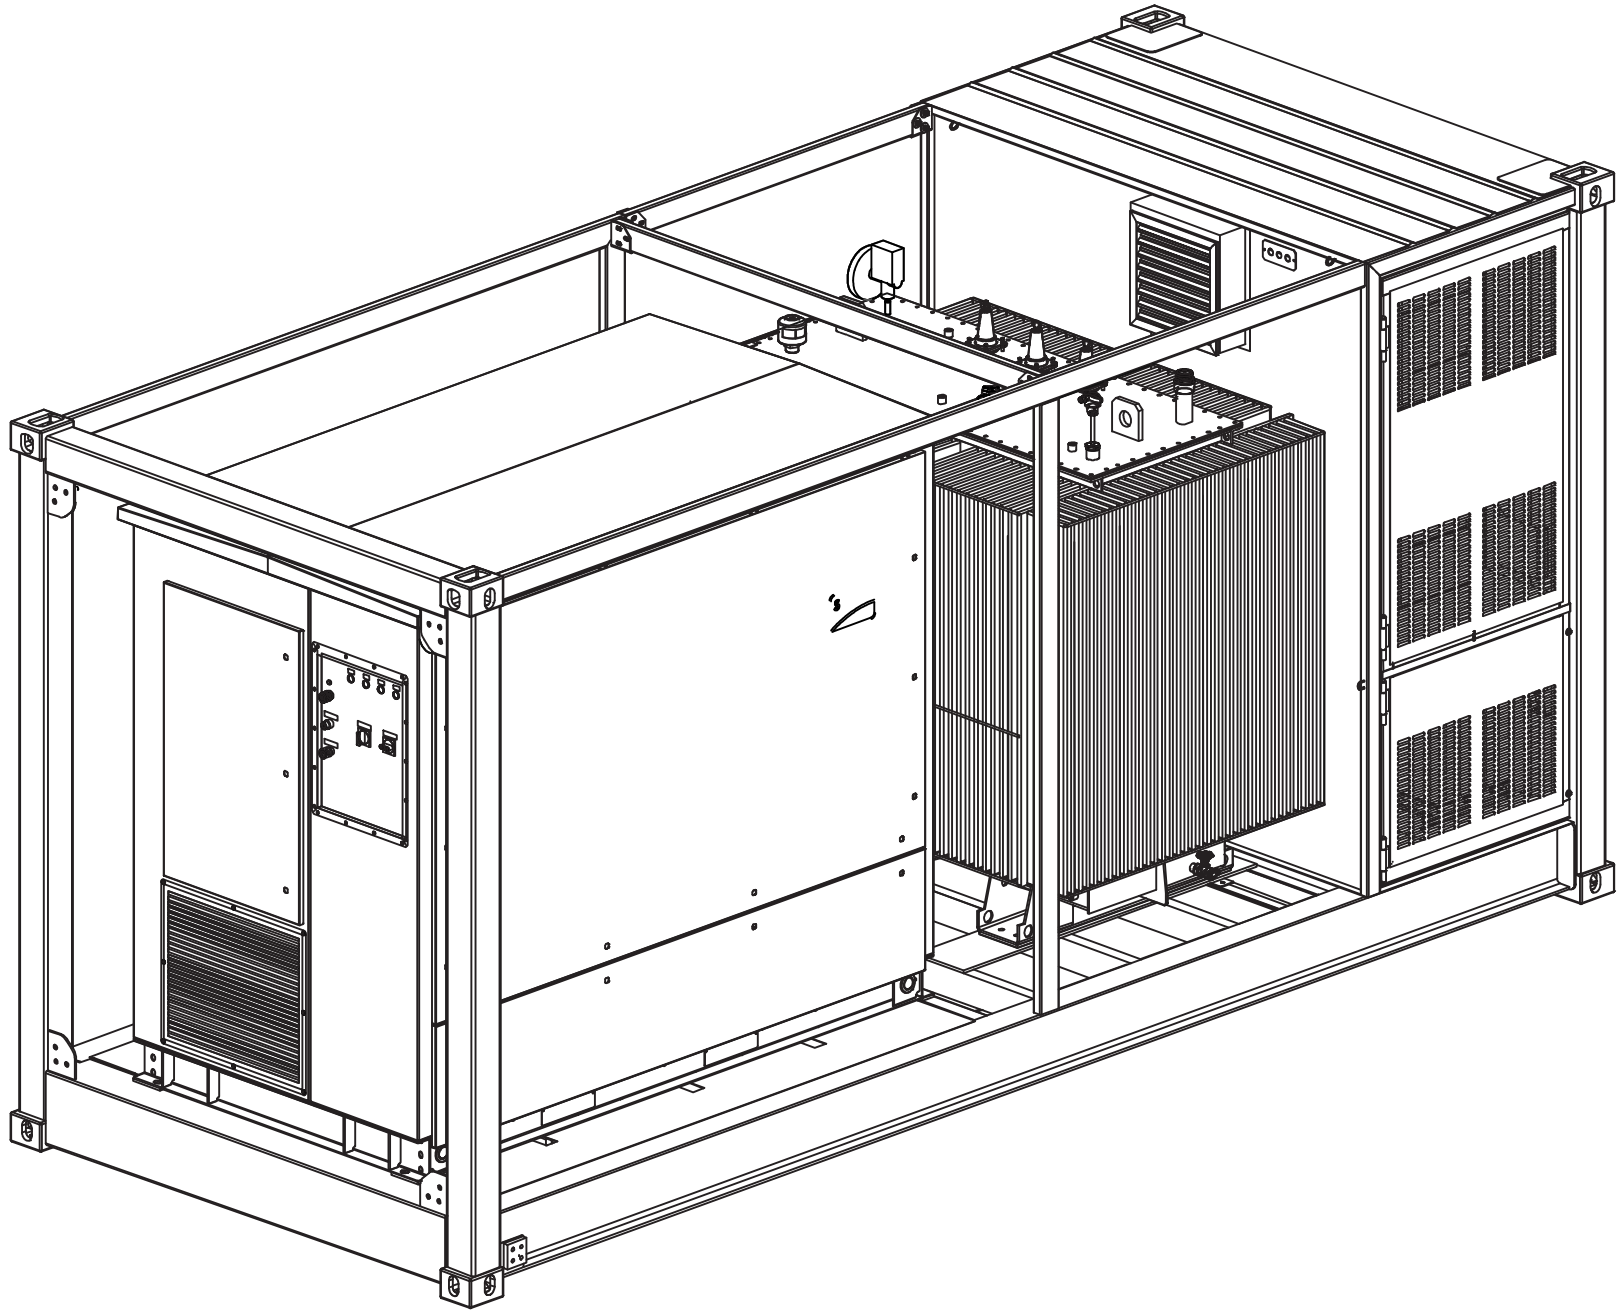

ISOMETRIC VIEW

This copied document to be made available  
for the sole purpose of enabling  
its consideration and review as  
part of a planning process under the  
Planning and Environment Act 1987.  
The document must not be used for any  
purpose which may breach any  
copyright

NOTES

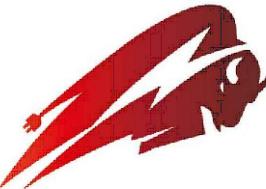				DRAWN	DA	20-09-23		PROJECT: BAIRNSDALE SOLAR FARM	PAPER SIZE
				CHECKED	MD	20-09-23		910 PRINCES HIGHWAY EAST BAIRNSDALE VIC	A1
				VERIFIED	MD	20-09-23		TITLE: INFRASTRUCTURE ELEVATIONS	REV
A	FIRST ISSUE	DA	20-09-23		BY	DATE		SHEET 2 - INVERTER CONTAINER	A
REV	DESCRIPTION	BY	DATE	PRELIMINARY			JOB No: SPAU010	DWG No: E011	SCALE: -

1 2 3 4 5 6 7 8 9 10 11 12 13 14 15 16 17 18 19 20






## ADVERTISED PLAN





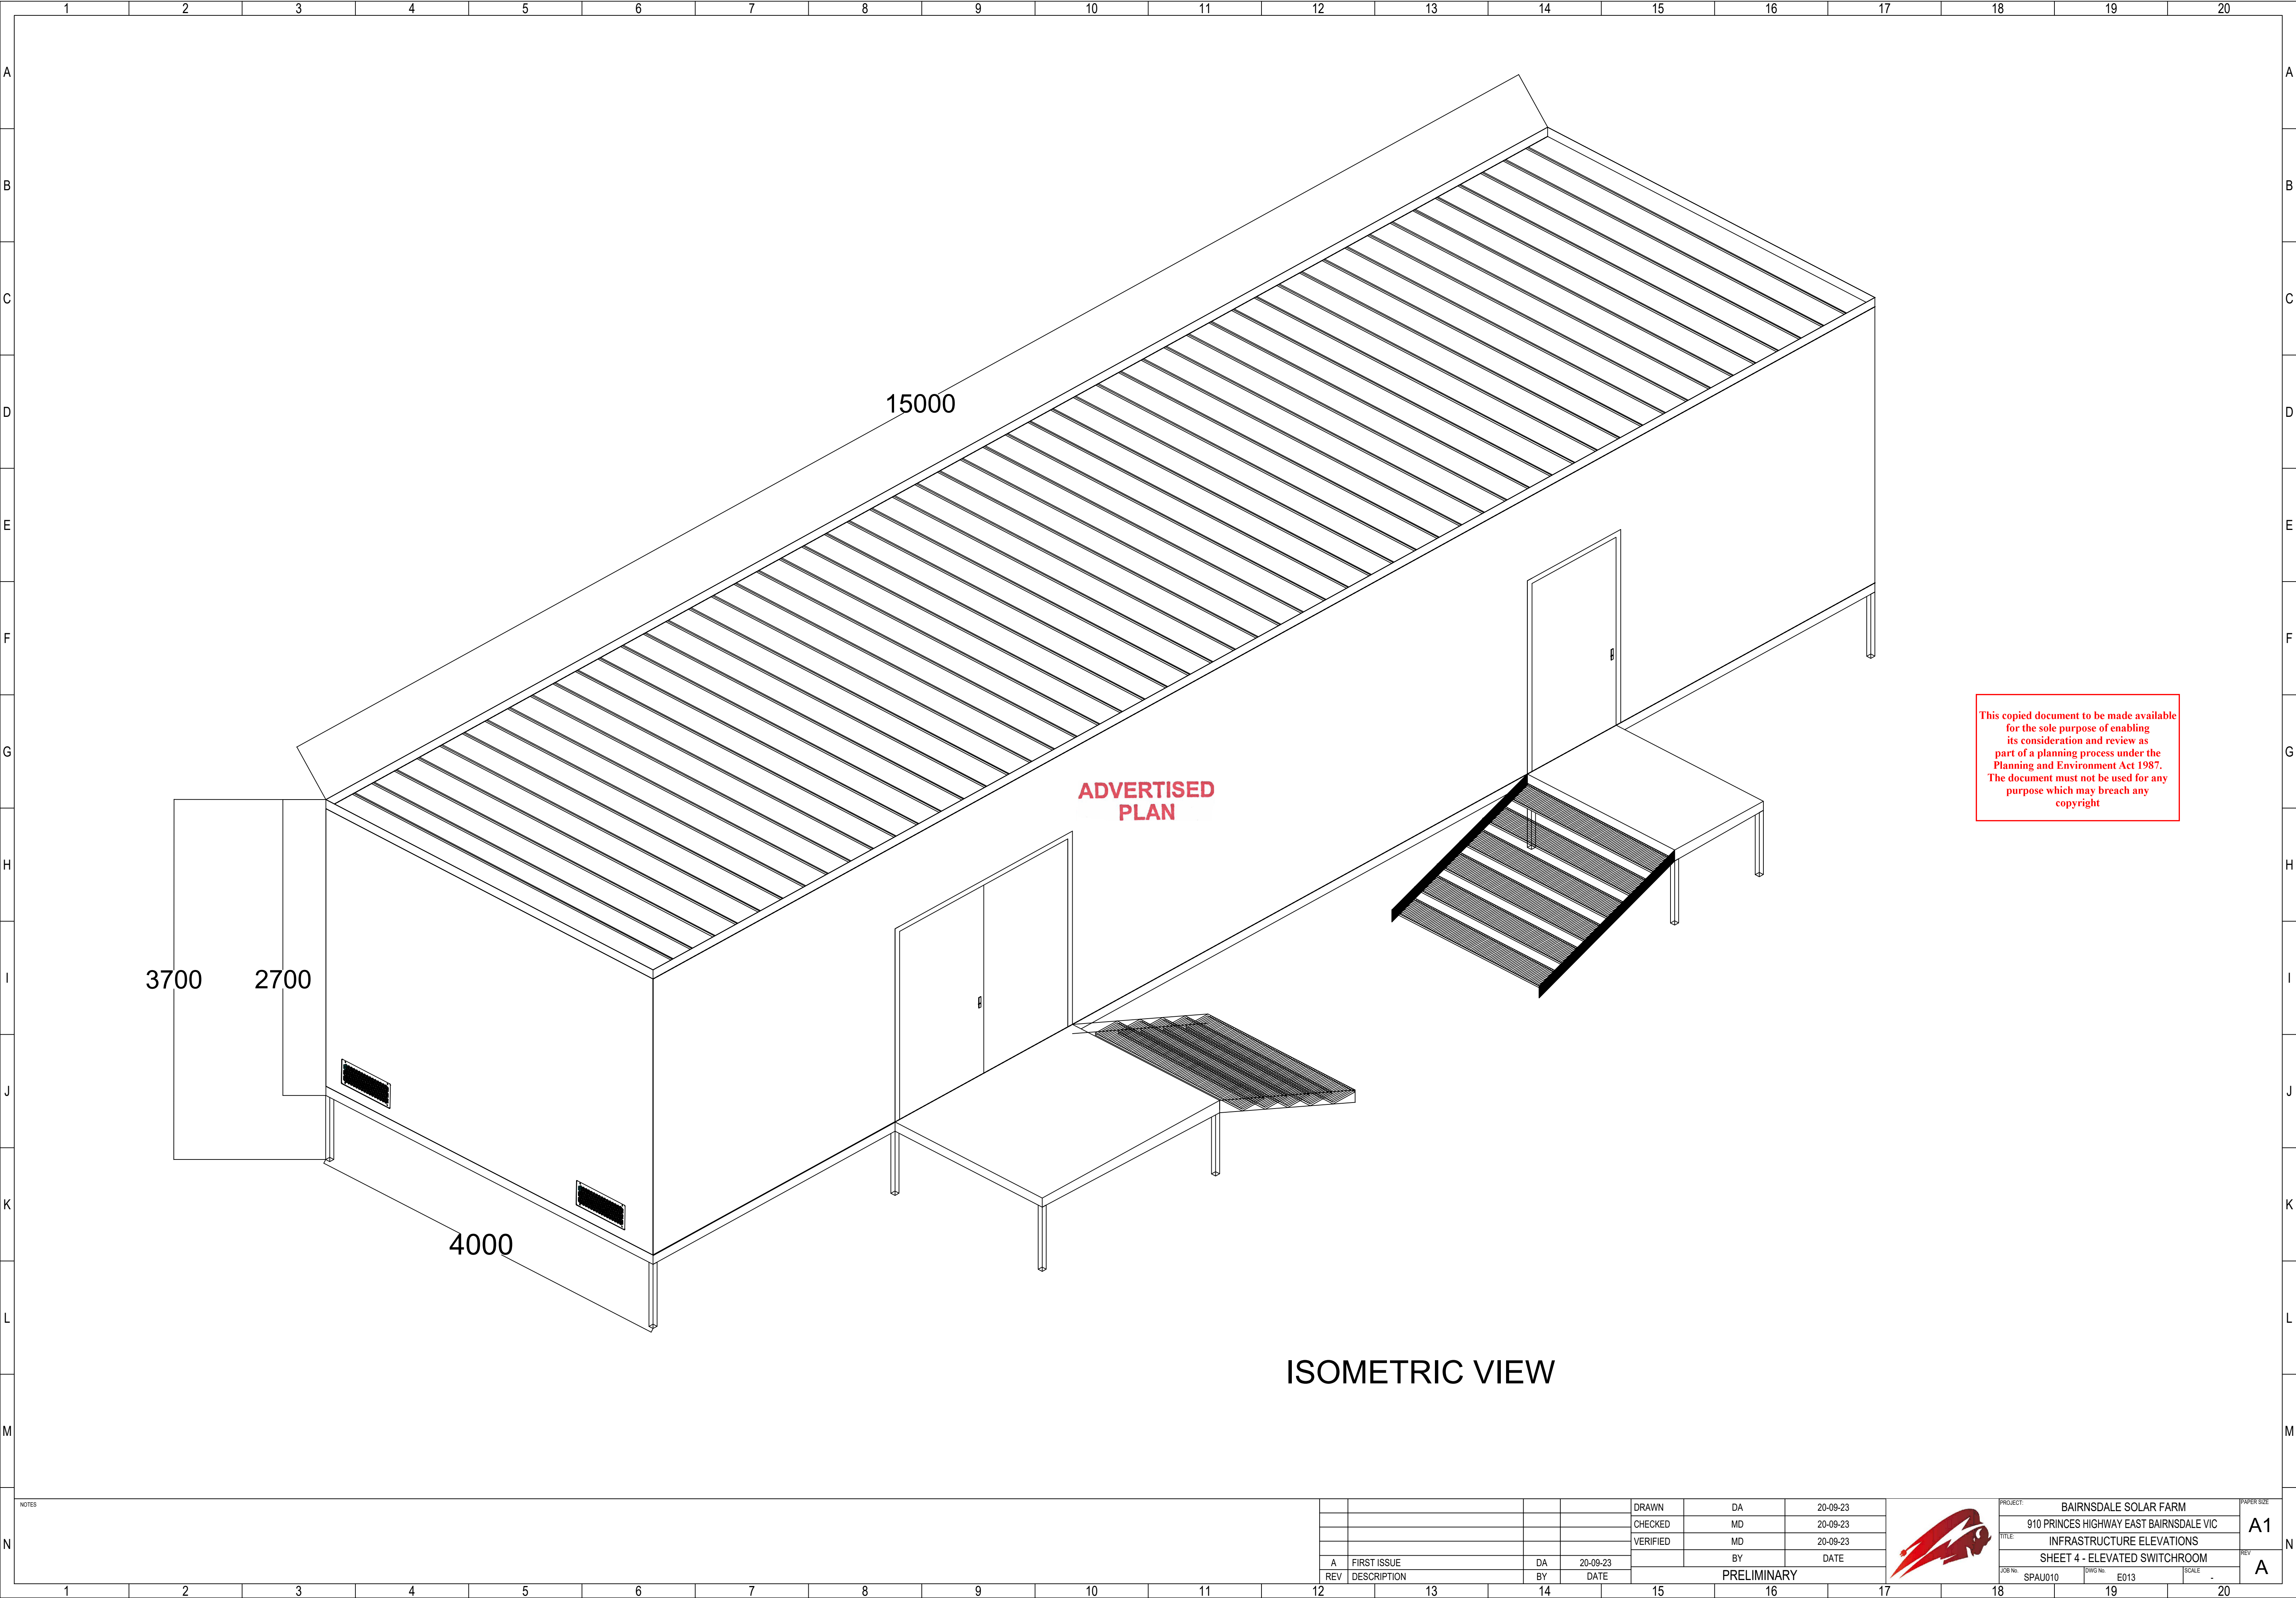


This copied document to be made available for the sole purpose of enabling its consideration and review as part of a planning process under the Planning and Environment Act 1987. The document must not be used for any purpose which may breach any copyright

ISOMETRIC VIEW


NOTES

				DRAWN	DA	20-09-23
				CHECKED	MD	20-09-23
				VERIFIED	MD	20-09-23
					BY	DATE
A	FIRST ISSUE	DA	20-09-23			
REV	DESCRIPTION	BY	DATE	PRELIMINARY		

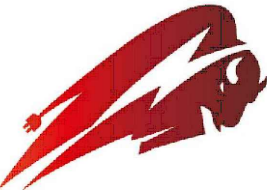


PROJECT: BAIRNSDALE SOLAR FARM			PAPER SIZE  <b>A1</b>
910 PRINCES HIGHWAY EAST BAIRNSDALE VIC			
TITLE: INFRASTRUCTURE ELEVATIONS			REV  <b>A</b>
SHEET 4 - ELEVATED SWITCHROOM			
JOB No: SPAU010	DWG No: E013	SCALE: -	



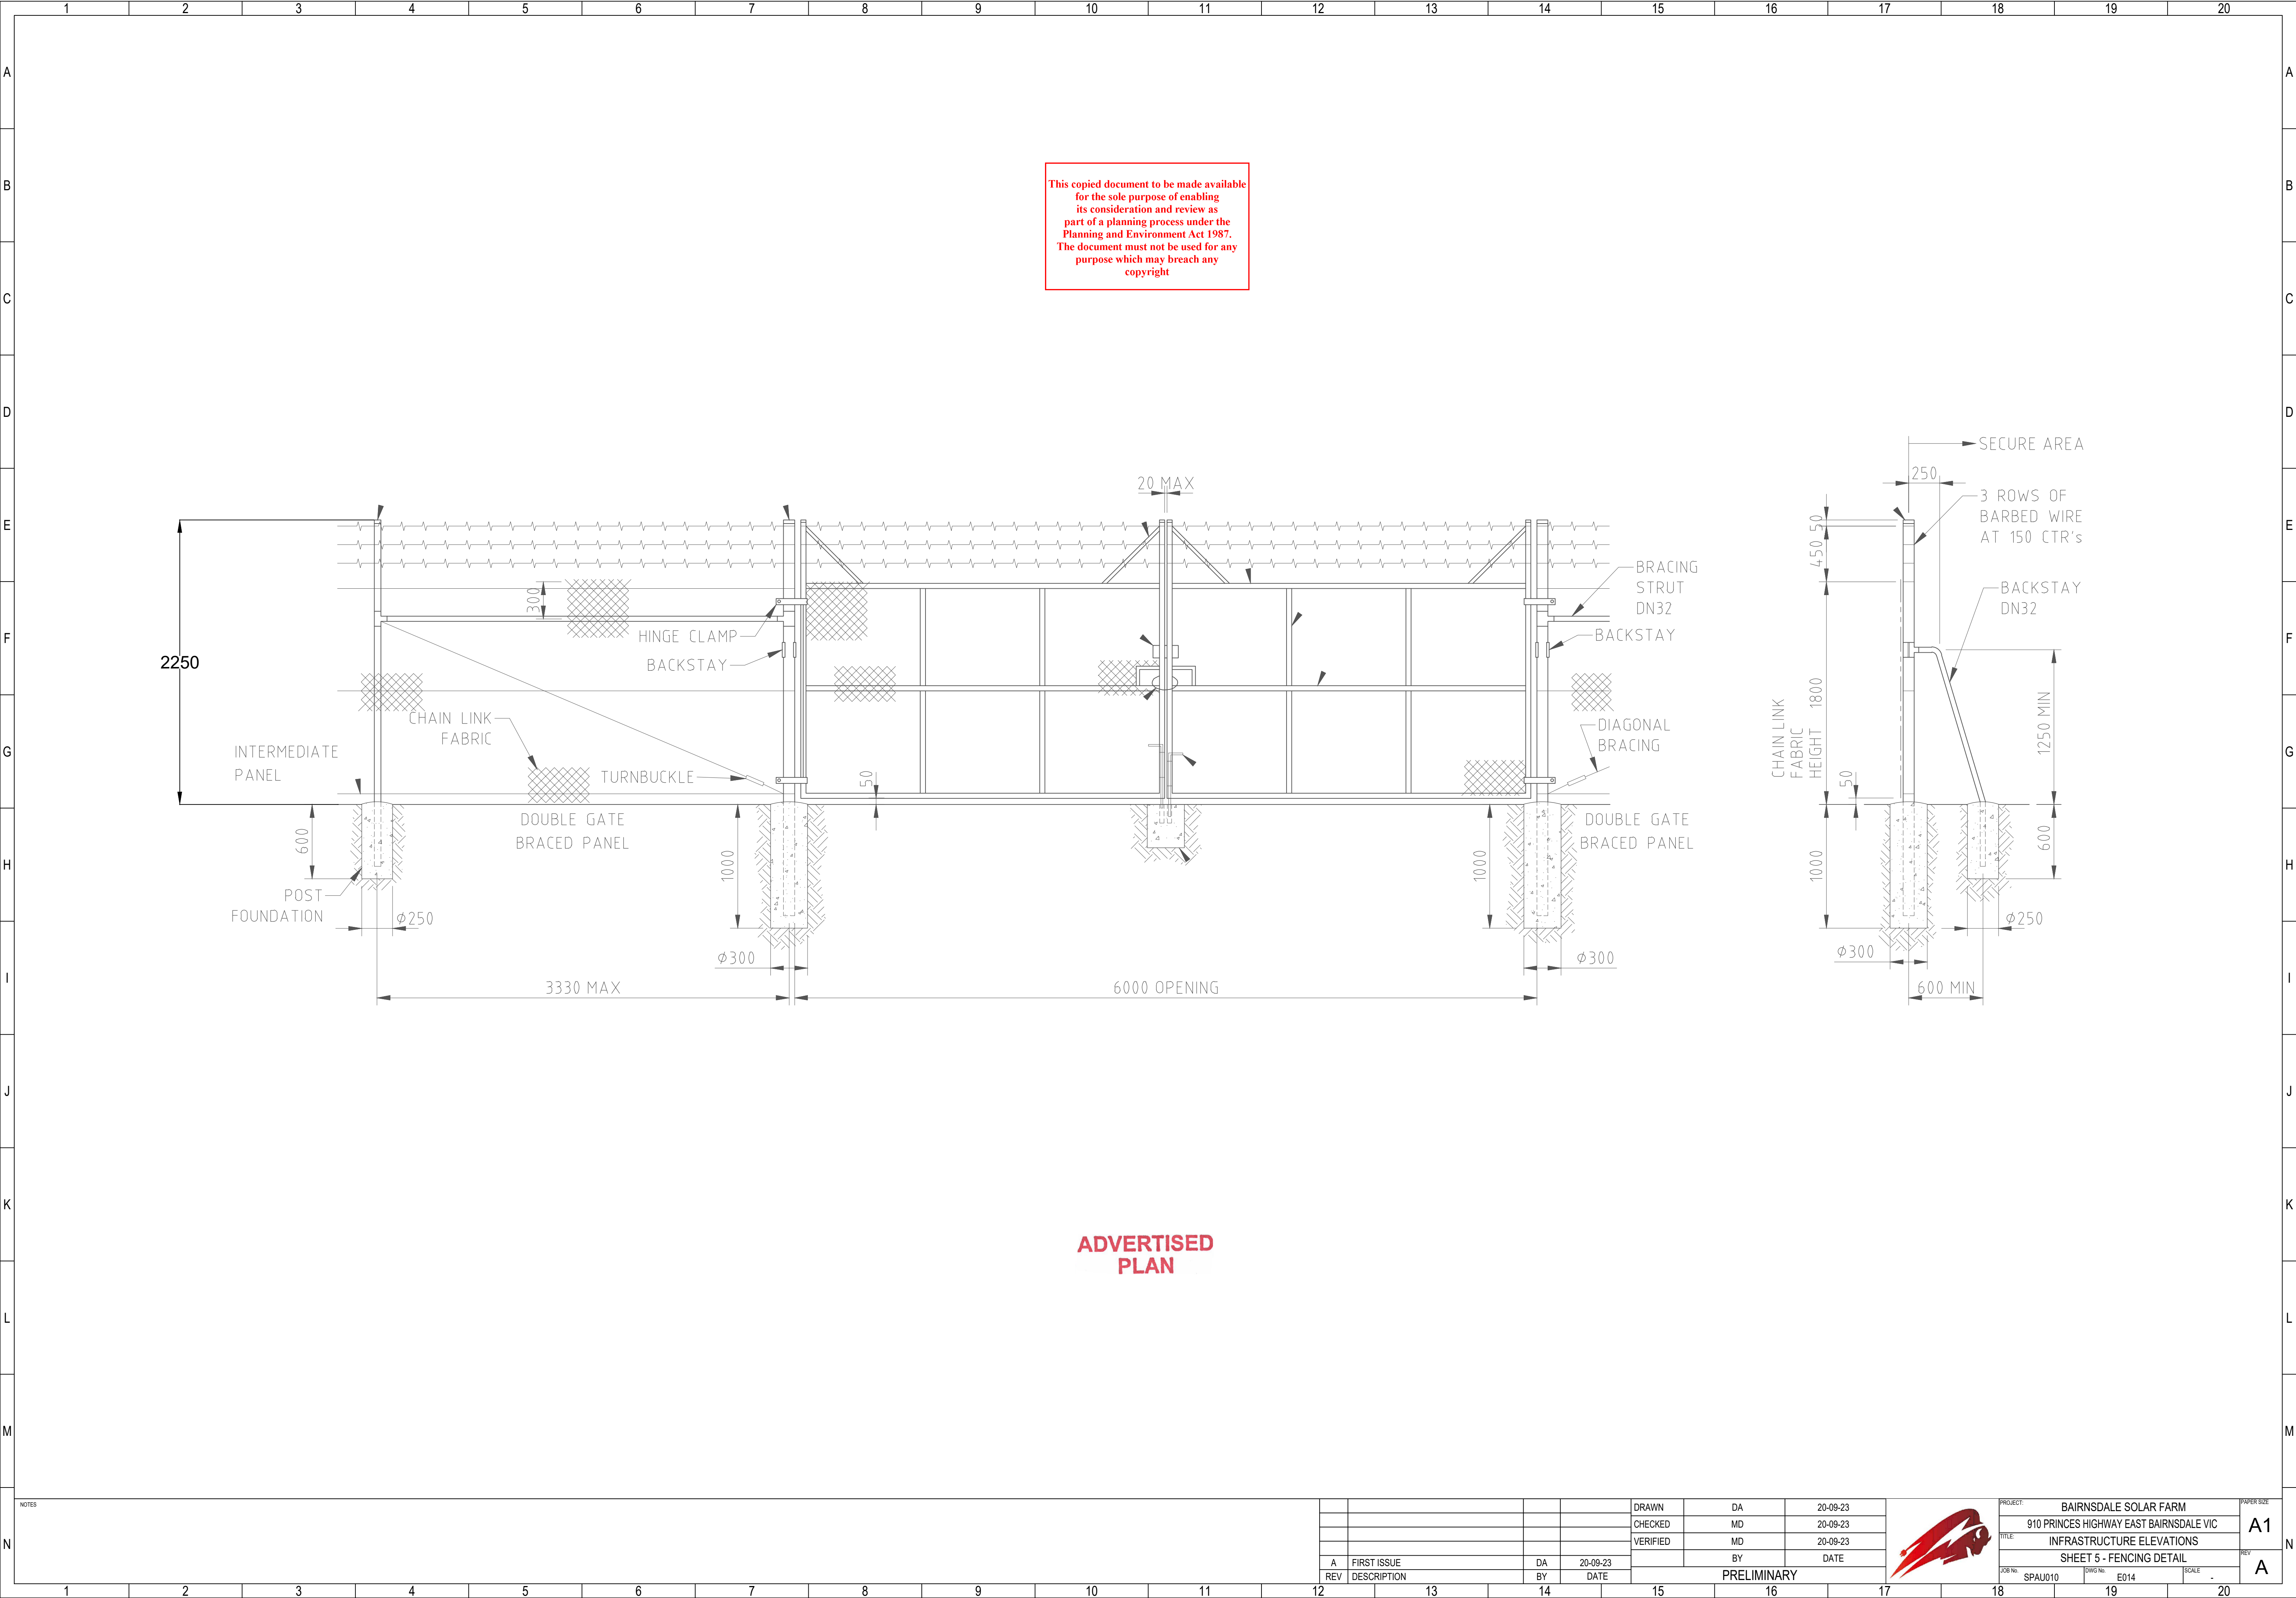

This copied document to be made available for the sole purpose of enabling its consideration and review as part of a planning process under the Planning and Environment Act 1987. The document must not be used for any purpose which may breach any copyright

ADVERTISED PLAN

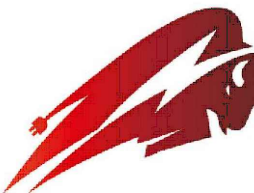NOTES																		DRAWN	DA	20-09-23		PROJECT:	BAIRNSDALE SOLAR FARM			PAPER SIZE	
																		CHECKED	MD	20-09-23		910 PRINCES HIGHWAY EAST BAIRNSDALE VIC			A1	
																		VERIFIED	MD	20-09-23		INFRASTRUCTURE ELEVATIONS			REV	
																				BY		DATE	SHEET 5 - FENCING DETAIL			A	
													A	FIRST ISSUE	DA	20-09-23	PRELIMINARY			JOB No: SPAU010		DWG No: E014	SCALE: -	
	REV DESCRIPTION												BY	DATE	
	1												2												3												4												5												6												7												8												9												10												11												12												13												14												15												16												17												18												19												20											



