


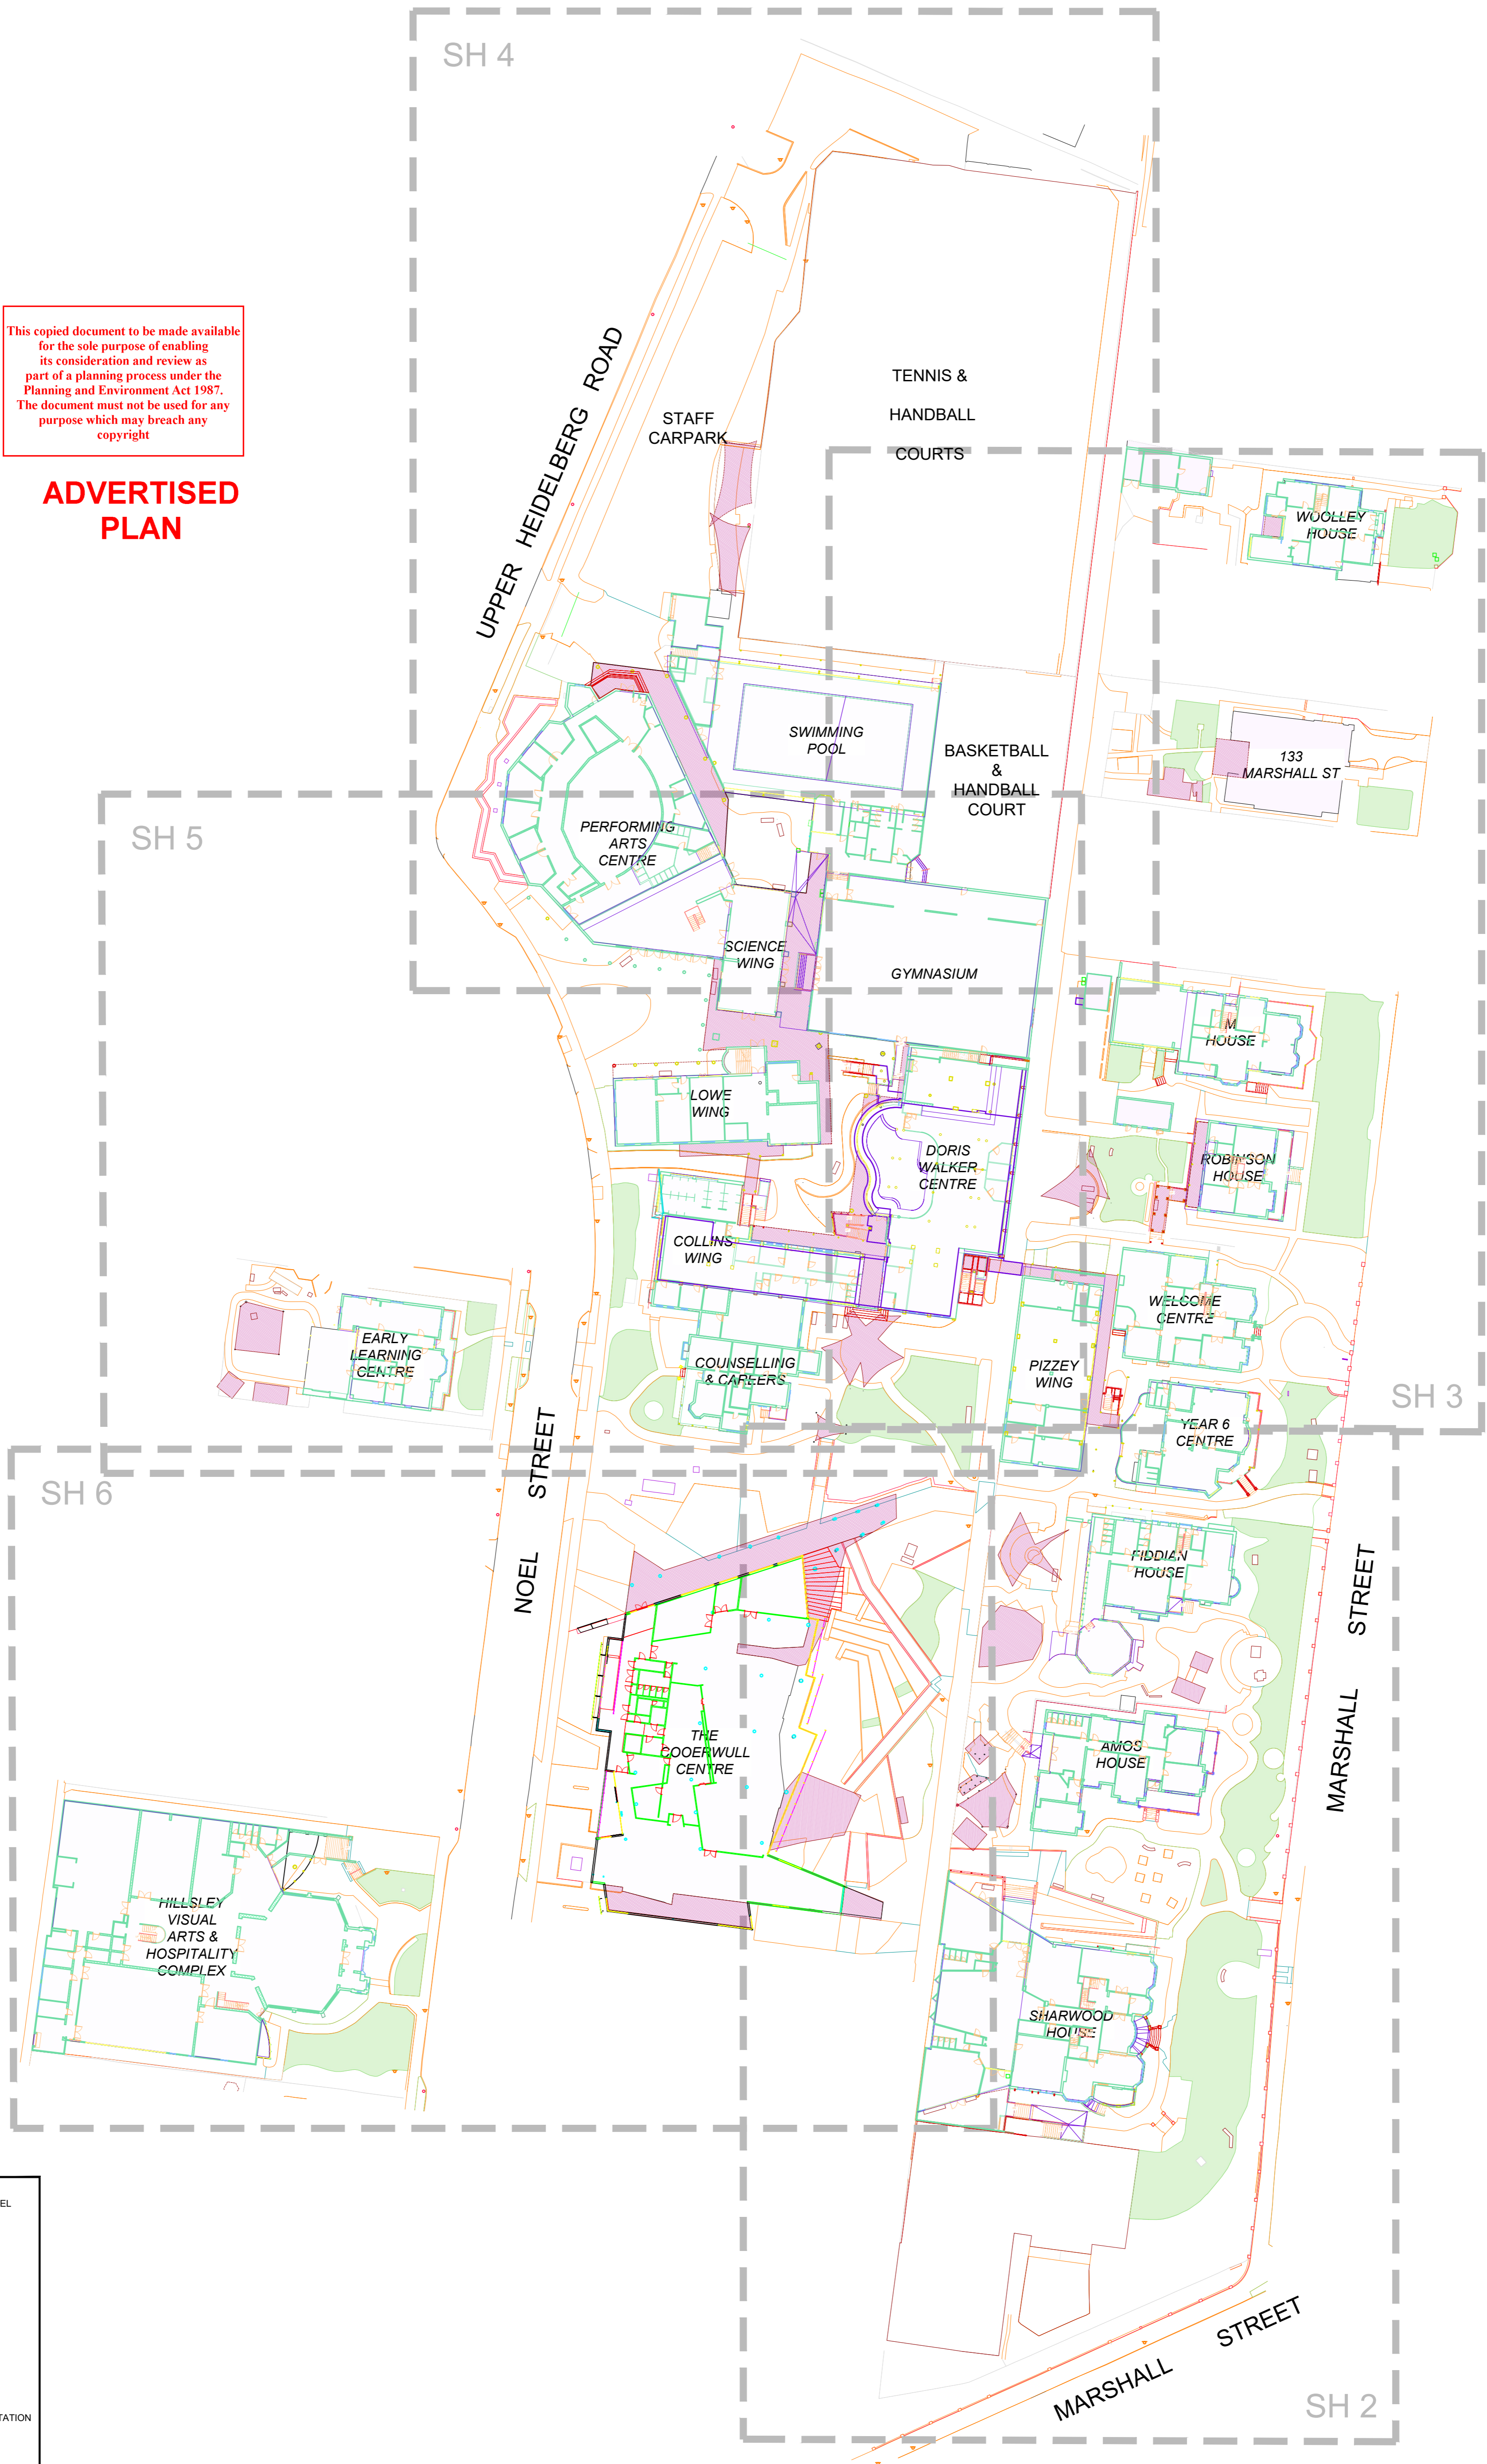

This copied document to be made available for the sole purpose of enabling its consideration and review as part of a planning process under the Planning and Environment Act 1987. The document must not be used for any purpose which may breach any copyright

ADVERTISED PLAN



LEGEND

	SPOT HEIGHT
	FINISHED FLOOR LEVEL
	BOLLARD
	SIGN
	ELEC. POLE
	GULLY
	MANHOLE
	BENCHES
	BIN
	BOLLARD
	BUILDING WALL
	CABINET
	COLUMN
	STAIRS / STEPS
	FENCE
	FIRE HYDRANT
	FOOTPATH
	GARDEN BED / VEGETATION
	HANDRAIL
	KERB TOP / BOTTOM
	PAVEMENT
	RAMP
	SPORT FIELD
	LOW RET. WALL
	UNIDENTIFIED FEATURE
	UNDERCOVER AREA


NOTE:
THIS PLAN HAS BEEN PREPARED WITH 3D VALUES AND IS ON TRUNCATED MGA COORDINATES.
ADD 327000m TO EASTINGS & 5818000m TO NORTHINGS FOR MGA94 - ZONE 55 COORDINATES.
AUSTRALIAN HEIGHT DATUM (AHD) WIDE PM526

REV	DESCRIPTION	DRN	DATE	APP

Land Surveys
Unit 2, 85 Salmon Street
Port Melbourne
Victoria 3207
T (03) 9646 0864
E melbourne@landsurveys.net.au
www.landsurveys.net.au
SCALE @ A1: 1:500

SURVEYED BY: DT/WM
SURVEYED ON: 08/01/2020
DRAWN BY: DT / PT
DRAWN ON: 24/04/2020
HOR DATUM: TRUNC-MGA
VERT DATUM: AHD

FEATURE AND BUILDINGS PLAN
IVANHOE GIRLS GRAMMAR SCHOOL
IVANHOE
CLIENT:
ABOUT TIMES PROJECTS
JOB No. PLAN DRG REV SHEET
2000413 - FS - 001 - A 1 OF 6

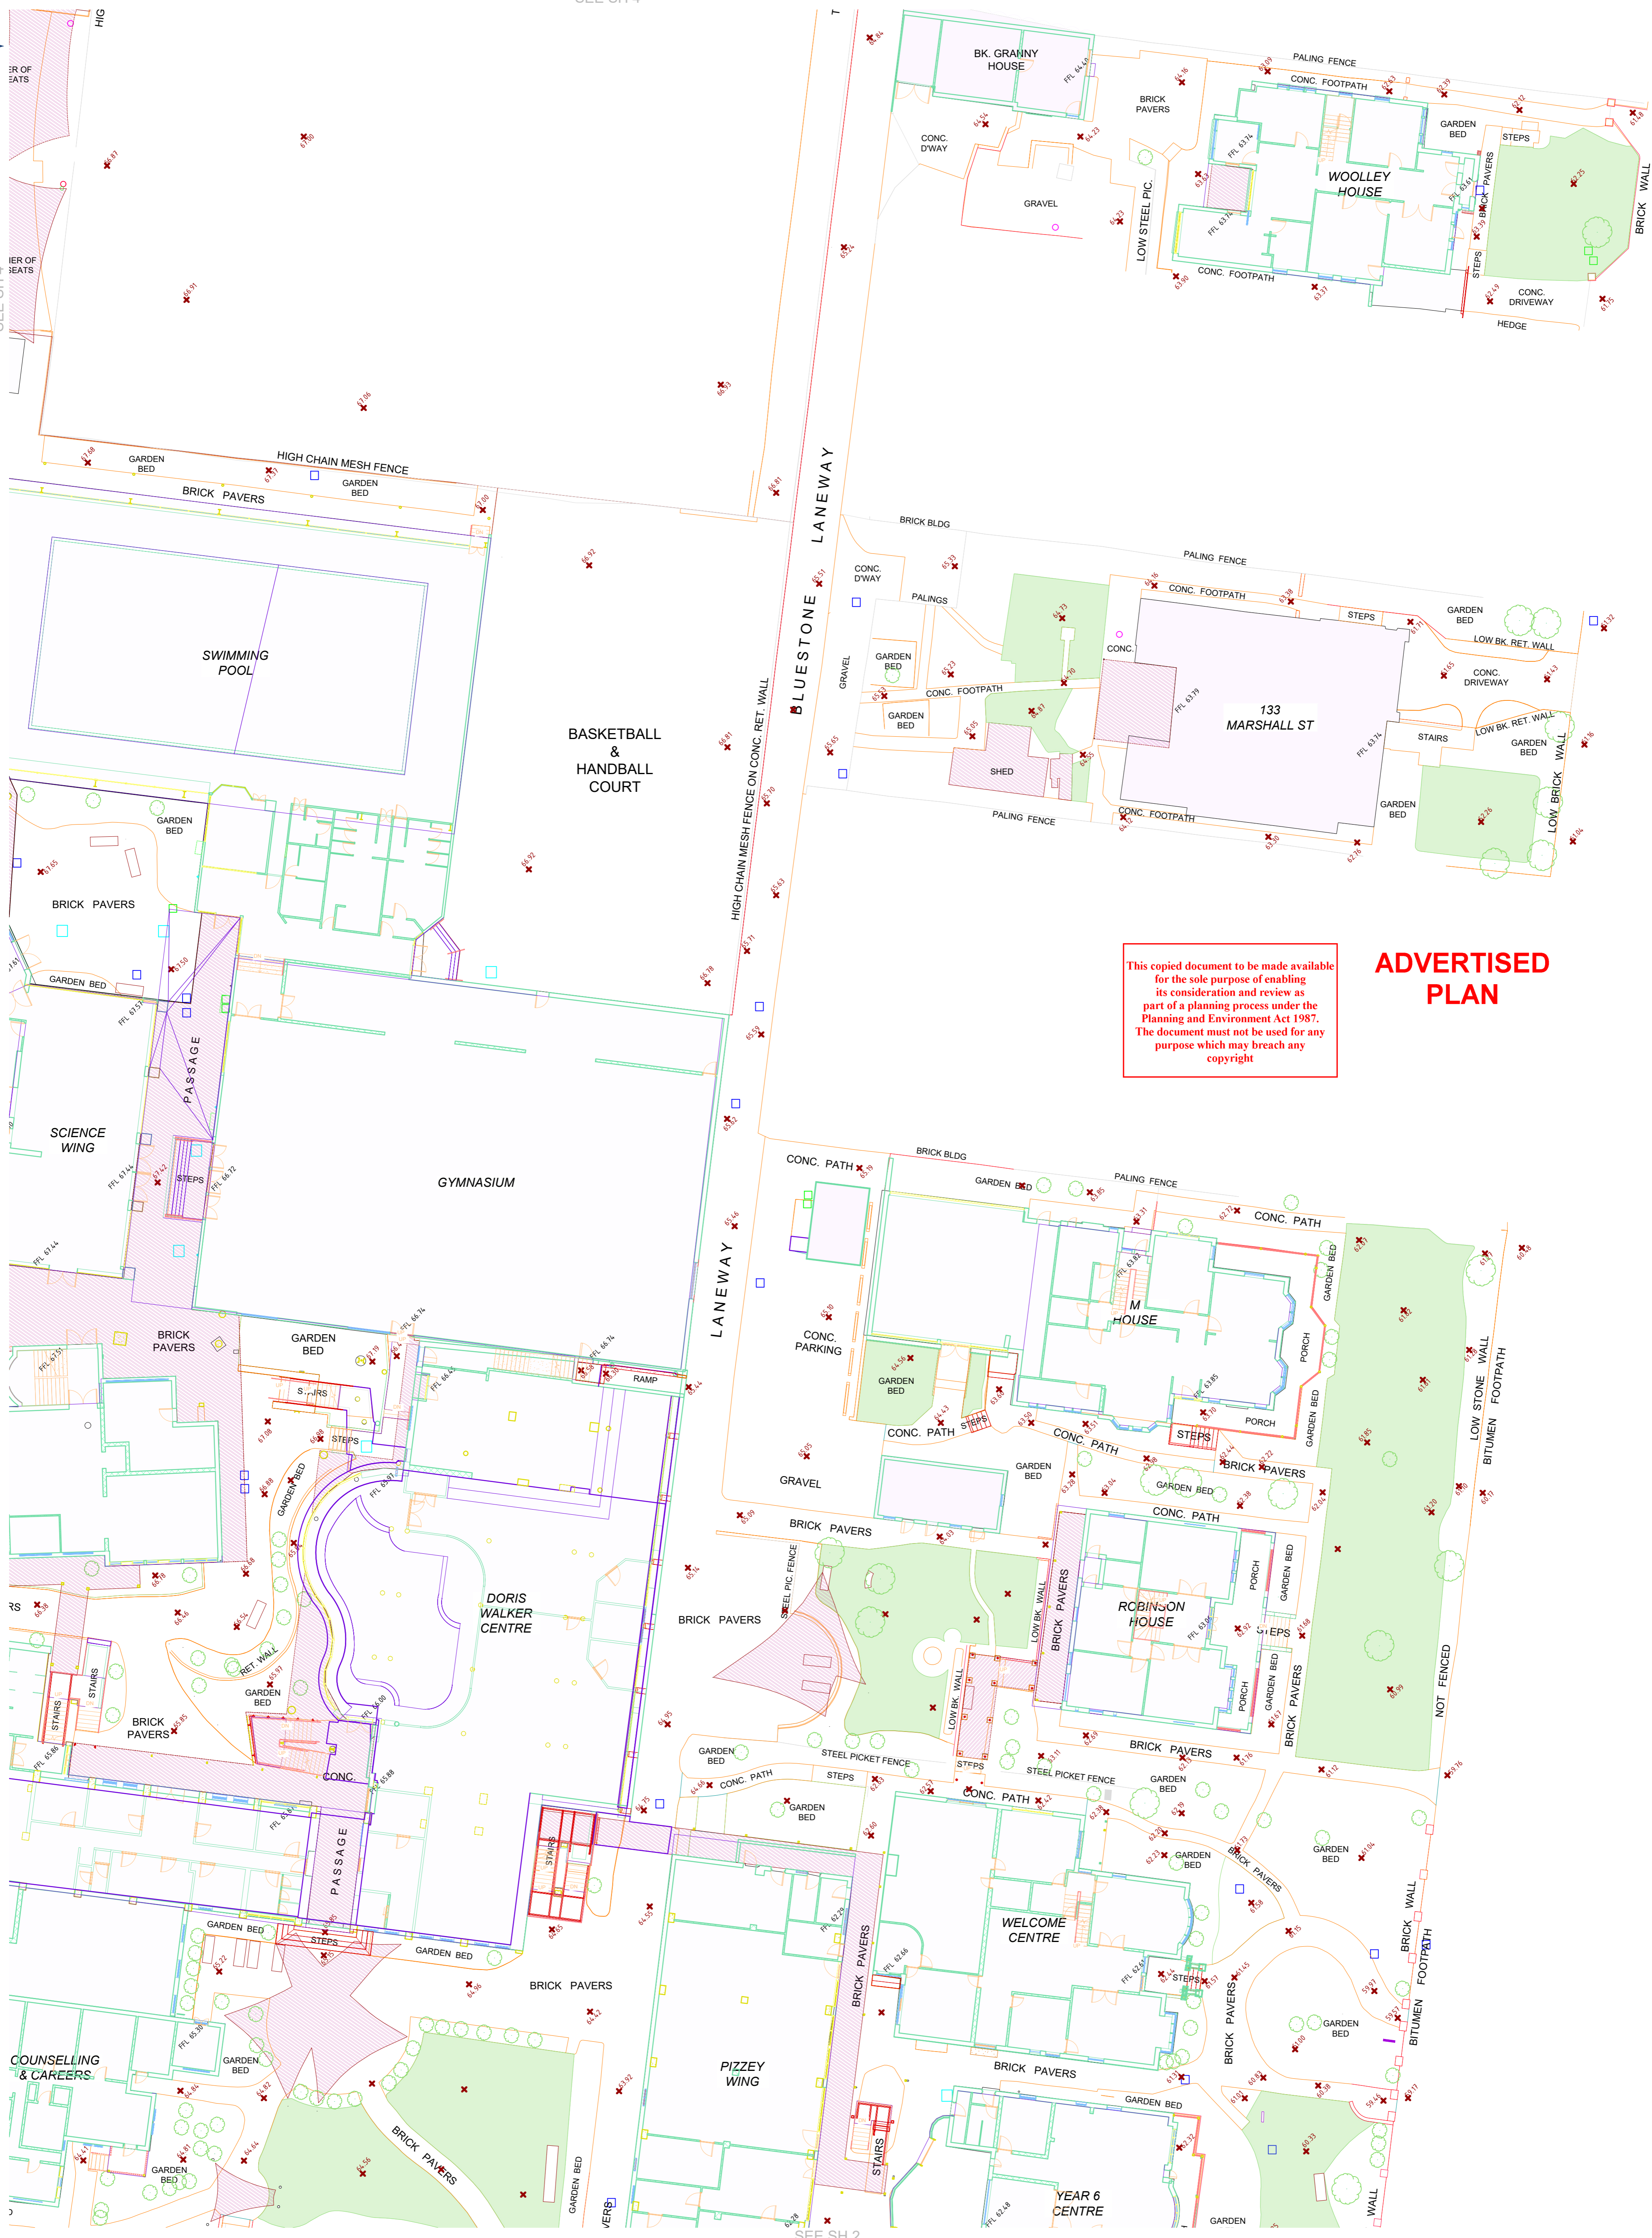

This copied document to be made available for the sole purpose of enabling its consideration and review as part of a planning process under the Planning and Environment Act 1987. The document must not be used for any purpose which may breach any copyright

ADVERTISED PLAN

REV	DESCRIPTION	DRN	DATE	APP

Land Surveys
 Unit 2, 85 Salmon Street
 Port Melbourne
 Victoria 3207
 T (03) 9646 0864
 E melbourne@landsurveys.net.au
 www.landsurveys.net.au

SURVEYED BY: DT/WM
 SURVEYED ON: 08/01/2020
 DRAWN BY: DT / PT
 DRAWN ON: 03/03/2020
 HOR DATUM: TRUNC. MGA
 VERT DATUM: AHD

FEATURE SURVEY PLAN
 IVANHOE GIRLS GRAMMAR SCHOOL
 IVANHOE


CLIENT:
 ABOUT TIMES PROJECTS

JOB No. PLAN DRG REV SHEET
 2000126 - FS - 001 - A 3 OF 6



ADVERTISED PLAN

This copied document to be made available for the sole purpose of enabling its consideration and review as part of a planning process under the Planning and Environment Act 1987. The document must not be used for any purpose which may breach any copyright

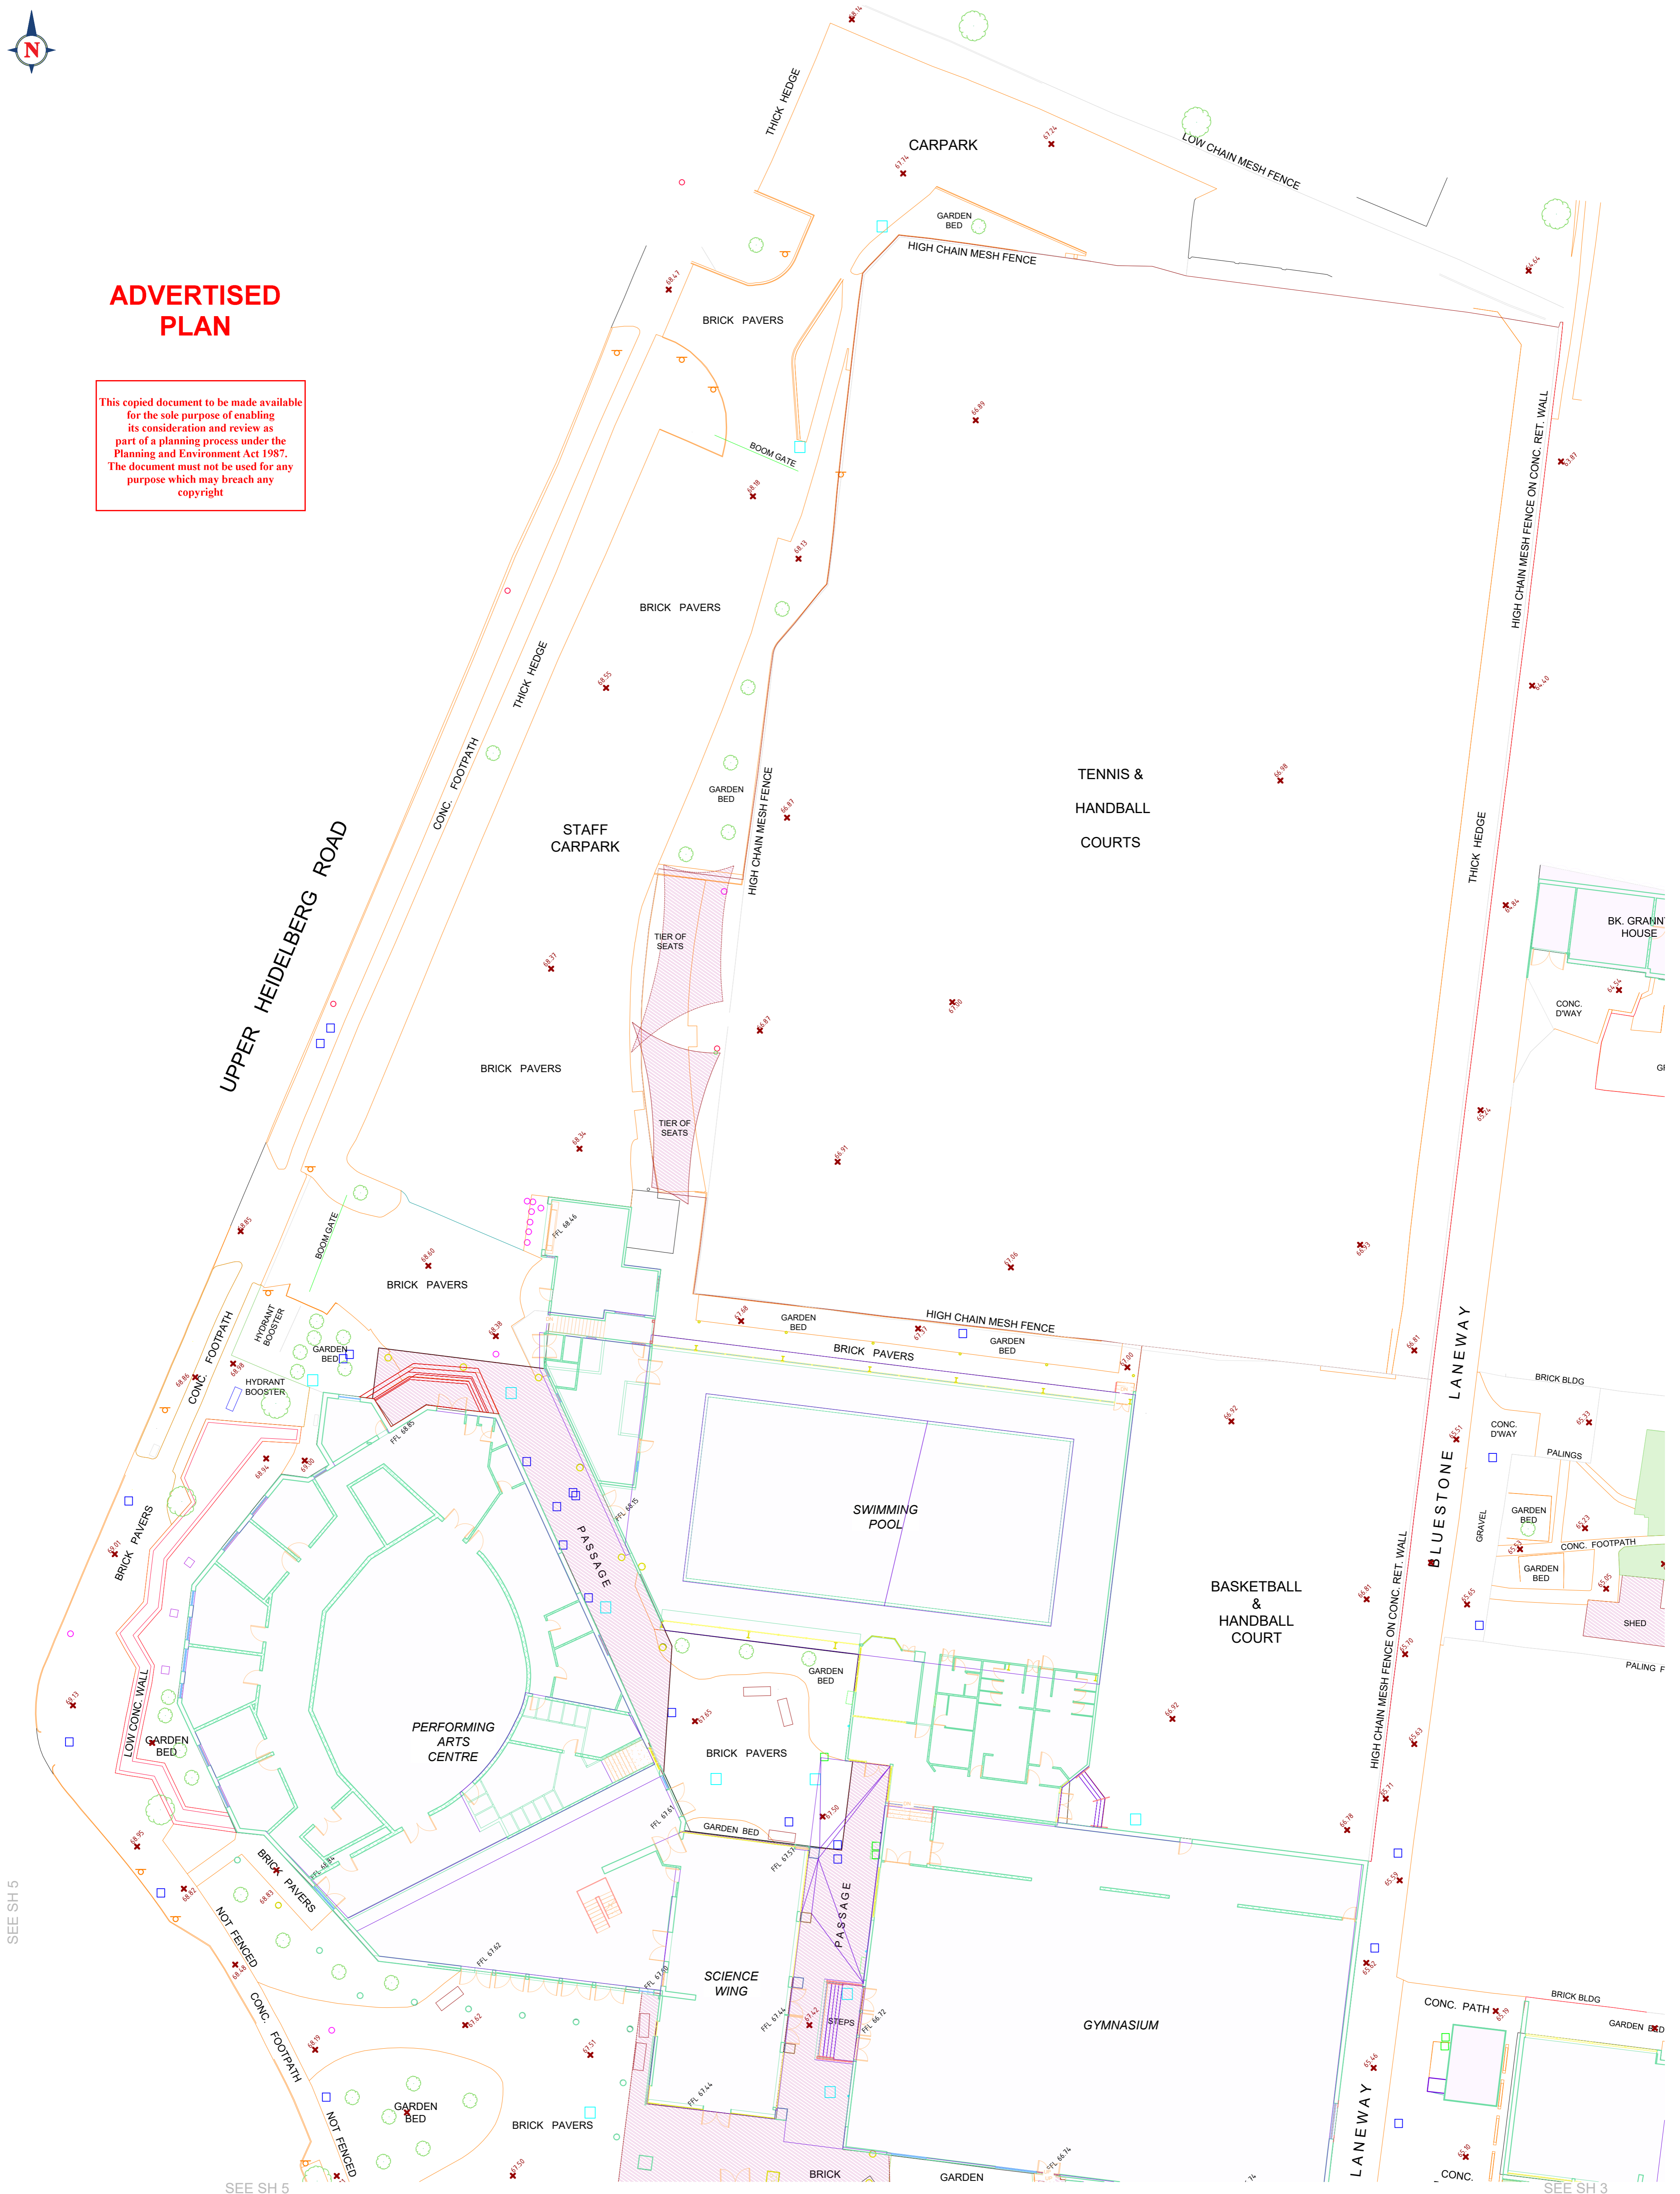

SEE SH 5

SEE SH 5

SEE SH 3

REV	DESCRIPTION	DRN	DATE	APP

Land Surveys
 Unit 2, 85 Salmon Street
 Port Melbourne
 Victoria 3207
 T (03) 9646 0864
 E melbourne@landsurveys.net.au
 www.landsurveys.net.au
 SCALE @ A1: 1:200

SURVEYED BY: DT/WM
 SURVEYED ON: 08/01/2020
 DRAWN BY: DT / PT
 DRAWN ON: 03/03/2020
 HOR DATUM: TRUNC. MGA
 VERT DATUM: AHD

FEATURE SURVEY PLAN
IVANHOE GIRLS GRAMMAR SCHOOL
IVANHOE
 CLIENT: ABOUT TIMES PROJECTS
 JOB No. PLAN DRG REV SHEET
 2000126 - FS - 001 - A 4 OF 6