


MGA NORTH ZONE 55

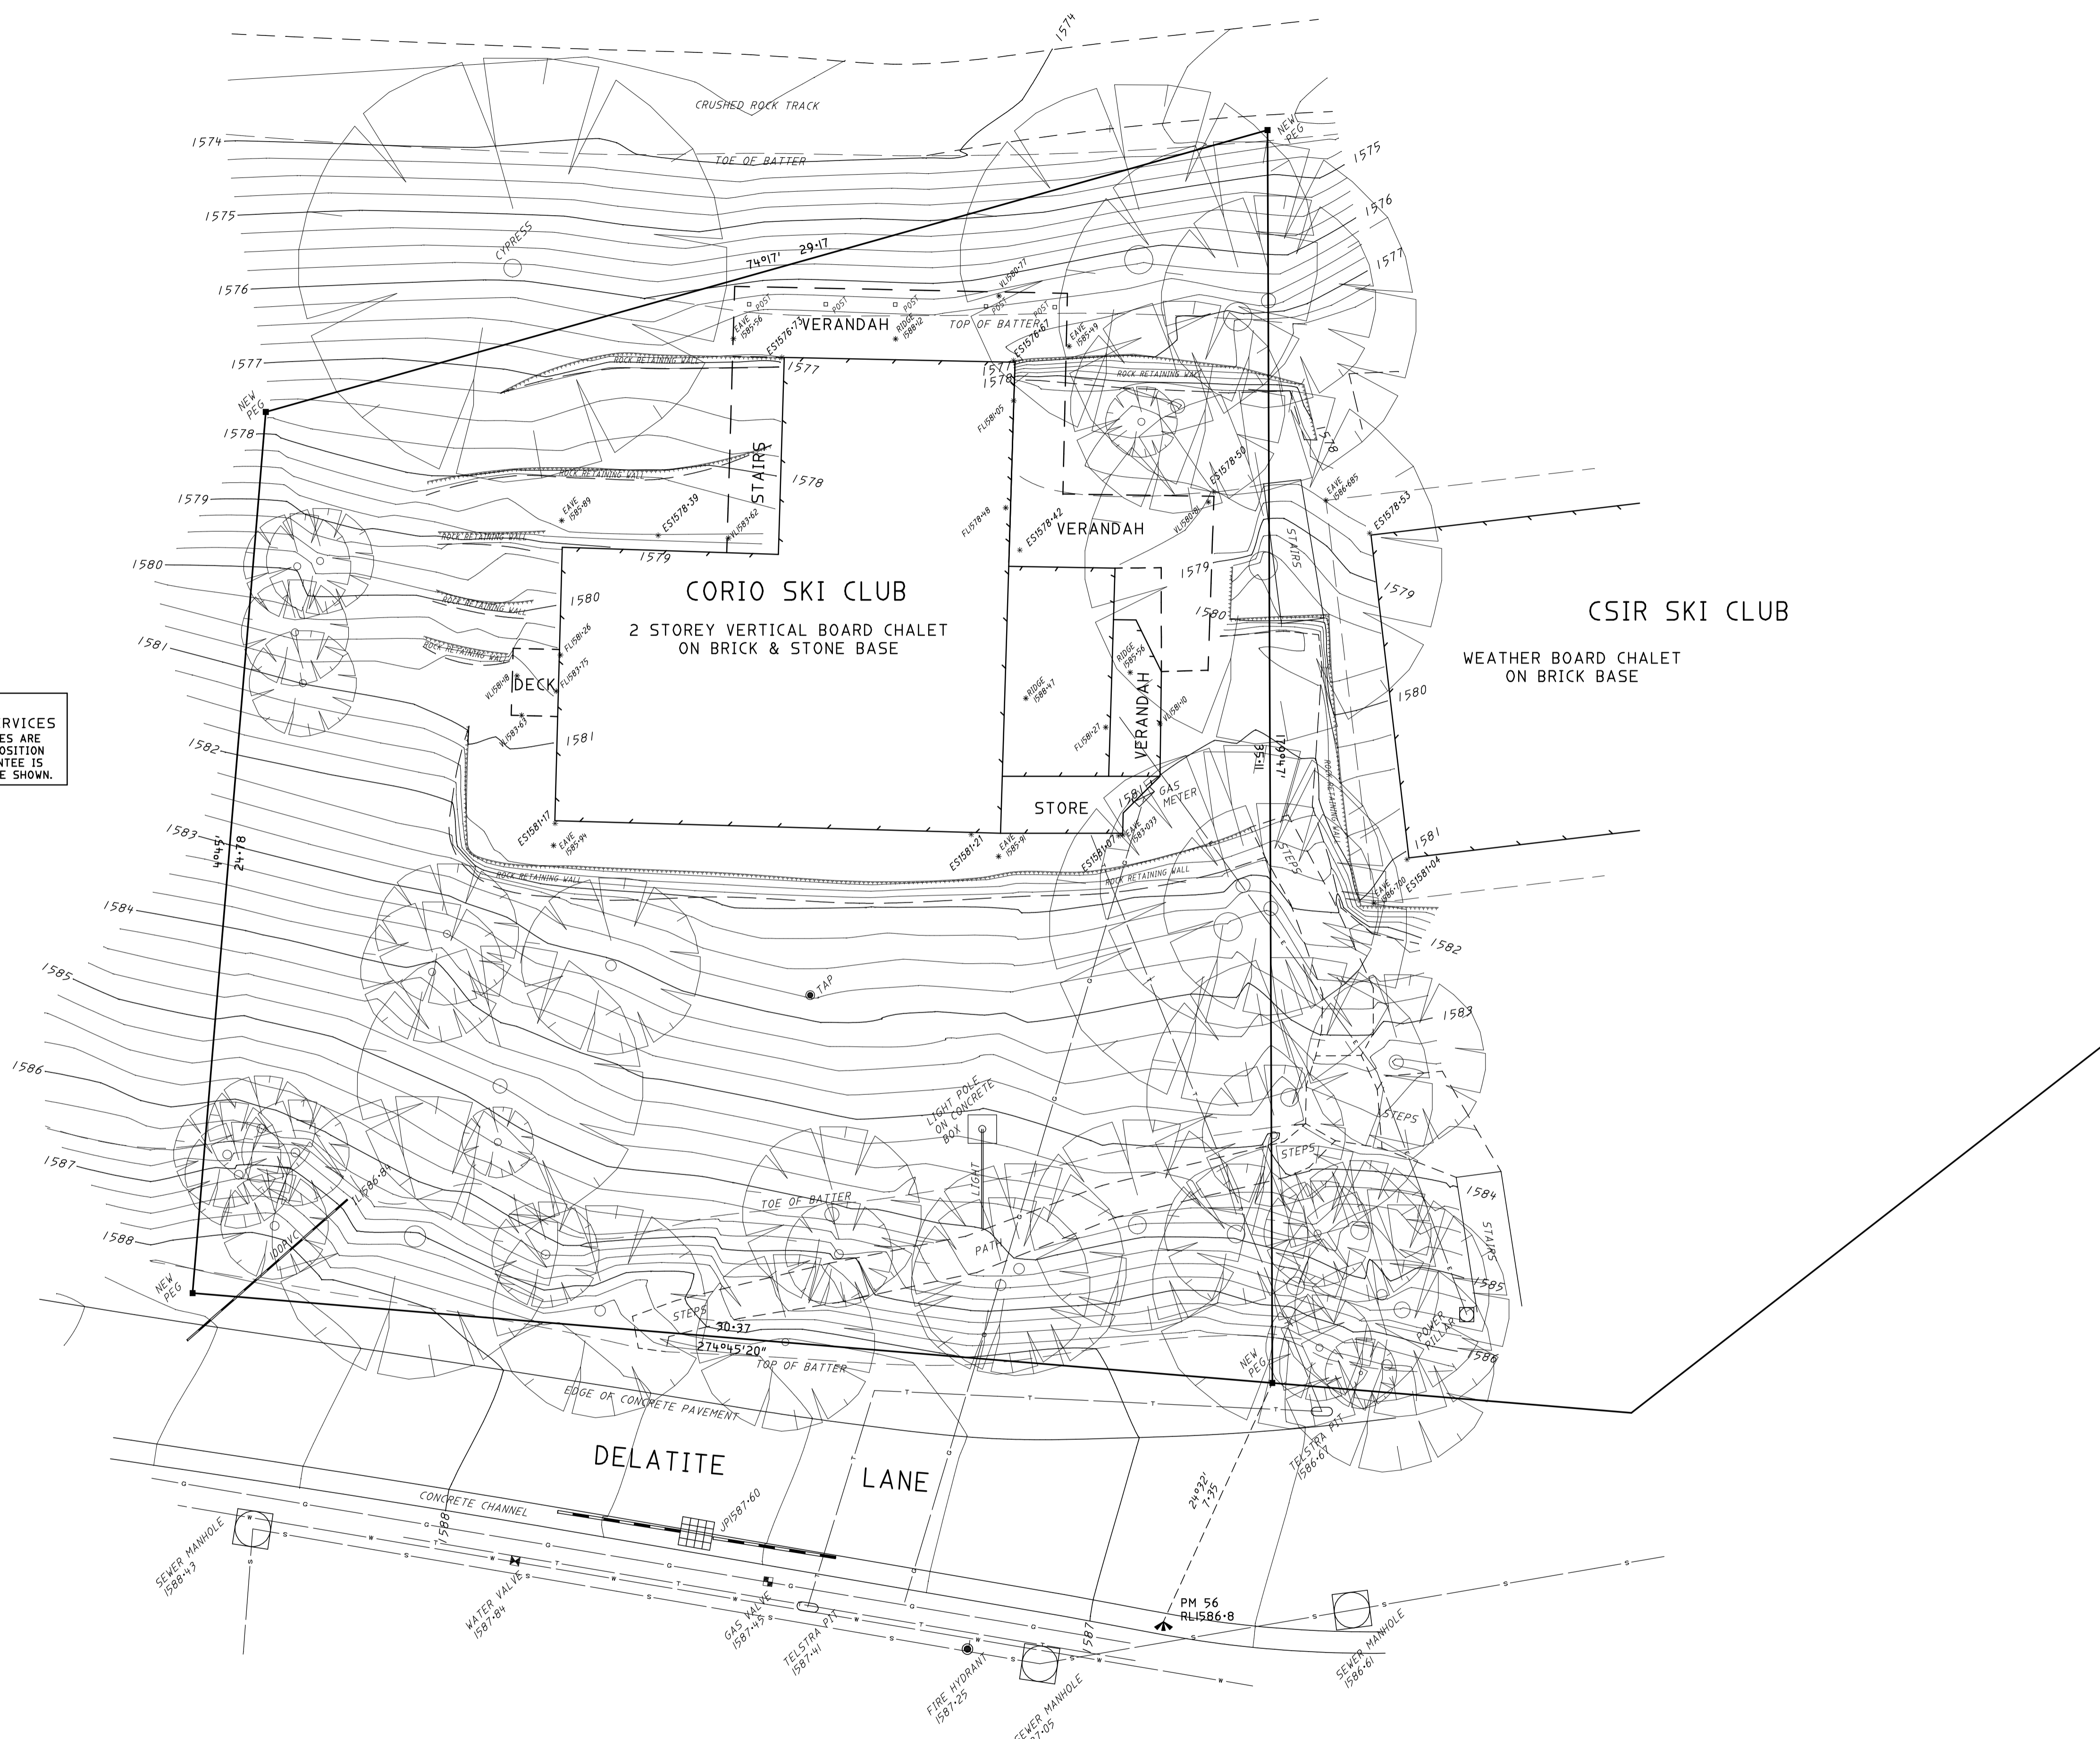

**WARNING**  
 BEWARE OF UNDERGROUND SERVICES  
 THE LOCATION OF UNDERGROUND SERVICES ARE APPROXIMATE ONLY AND THEIR EXACT POSITION SHOULD BE PROVEN ON SITE. NO GUARANTEE IS GIVEN THAT ALL EXISTING SERVICES ARE SHOWN.

This copied document to be made available for the sole purpose of enabling its consideration and review as part of a planning process under the Planning and Environment Act 1987. The document must not be used for any purpose which may breach any copyright

**ADVERTISED PLAN**

**NOTATIONS**

ALL BOUNDARIES ARE NOT FENCED.

ALL ADJOINING BUILDINGS HAVE BEEN LOCATED FOR PLANNING PURPOSES ONLY THE EXACT LOCATION OF THESE BUILDINGS RELATIVE TO TITLE BOUNDARIES SHOULD BE CONFIRMED ON SITE PRIOR TO ANY CONSTRUCTION.

TREE SPREADS ARE DIAGRAMMATIC ONLY AND MAY NOT BE SYMMETRICAL.

PRIOR TO COMMENCEMENT OF ANY SITE WORKS CONTACT 'DIAL BEFORE YOU DIG' FOR LOCATION OF UNDERGROUND SERVICES UNDERGROUND SERVICES HAVE BEEN PLOTTED FROM INFORMATION SUPPLIED BY THE RELEVANT SERVICE AUTHORITY AND ARE NOT BASED ON SURVEY

LEVEL DATUM A.H.D. VIDE CHANGE EAST PM56 RL1586-8  
 MAJOR CONTOUR INTERVAL: 1m MINOR CONTOUR INTERVAL: 0.25m  
 DATE OF SURVEY: 22/2/23

**PLAN OF FEATURES AND CONTOURS**

**CORIO SKI CLUB**

**SITE 139**

**6 DELATITE LANE**

**MOUNT BULLER**

**SCALE**

1 0 1 2 3 4

LENGTHS ARE IN METRES

**ORIGINAL SCALE**  
1:100

**SHEET SIZE**  
A1

**SURVEYOR'S REFERENCE**  
REF 11787/01  
VERSION 1

1178701.lcd

**PEYTON WAITE**  
 CONSULTING LAND SURVEYORS & TOWN PLANNERS  
 Level 1 240 LOWER HEIDELBERG ROAD EAST IWANHOE 3079  
 PHONE 94784933 EMAIL admin@peytonwaite.com.au A.C.N. 004 963 884

