

NOTE:  
 THE RL THAT PROVIDES 300mm FREEBOARD OVER THE 1% AEP FLOOD LEVEL IS 66.94m

PLAN  
 SCALE 1:200

ADVERTISED  
 PLAN

DRAWING STATUS  
 CONCEPTUAL ONLY

No	DESCRIPTION	DRAWN	CHKD	APPRD	DATE	DESCRIPTION	REFERENCES
E	ADDED NOTE	G.L.S.	G.L.S.	K.L.	21/09/23		
D	ISSUED FOR CLIENT REVIEW	G.L.S.	G.L.S.	K.L.	29/03/23		
C	ISSUED FOR CLIENT REVIEW	G.L.S.	G.L.S.	K.L.	28/03/23		
B	ISSUED FOR CLIENT REVIEW	G.L.S.	G.L.S.	K.L.	07/02/23		
A	ISSUED FOR CLIENT REVIEW	D.L.	G.L.S.	K.L.	01/02/23		



This copied document to be made available for the sole purpose of enabling its consideration and review as part of a planning process under the Planning and Environment Act 1987. The document must not be used for any purpose which may breach any copyright.




DRAWING TITLE  
 HAZELWOOD NORTH SOLAR FARM  
 BATTERY ENERGY STORAGE SYSTEM  
 450MW/1800MWh - PLAN

DESIGN	G.L.Smith	DRAWN	D.Lettering	DATE	01/02/23
A1 SCALE	1:400	CAD FILE	HNB-PRI-EL-DR-0002	FOLDER	HNB
DRAWING NUMBER	HNB-PRI-EL-DR-0002		SHEET NUMBER	1	OF 1
REV	E				

COPYRIGHT 2012 - 2023  
 THIS DRAWING IS A PRIVATE AND CONFIDENTIAL COMMUNICATION AND THE PROPERTY OF EHV CONSULTING & DESIGN PTY LTD BEING  
 RETURNABLE UPON REQUEST. IT MUST NOT BE COPIED OR LOANED WITHOUT THE CONSENT OF THE COMPANY.




This copied document to be made available for the sole purpose of enabling its consideration and review as part of a planning process under the Planning and Environment Act 1987. The document must not be used for any purpose which may breach any copyright

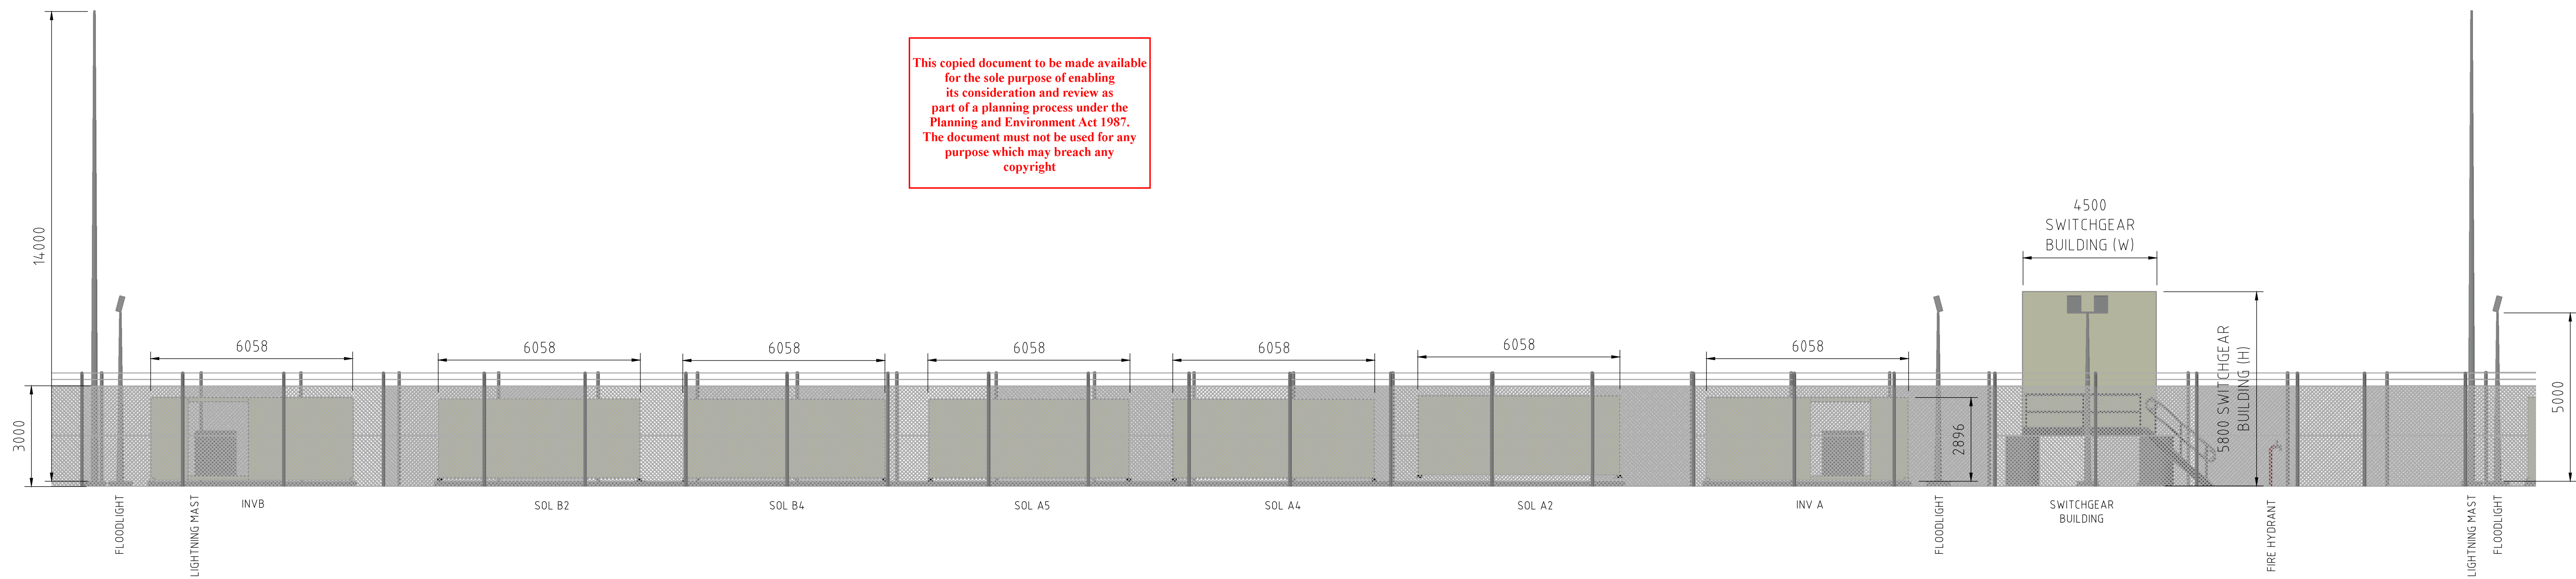

ELEVATION A  
SCALE 1:100

ADVERTISED PLAN

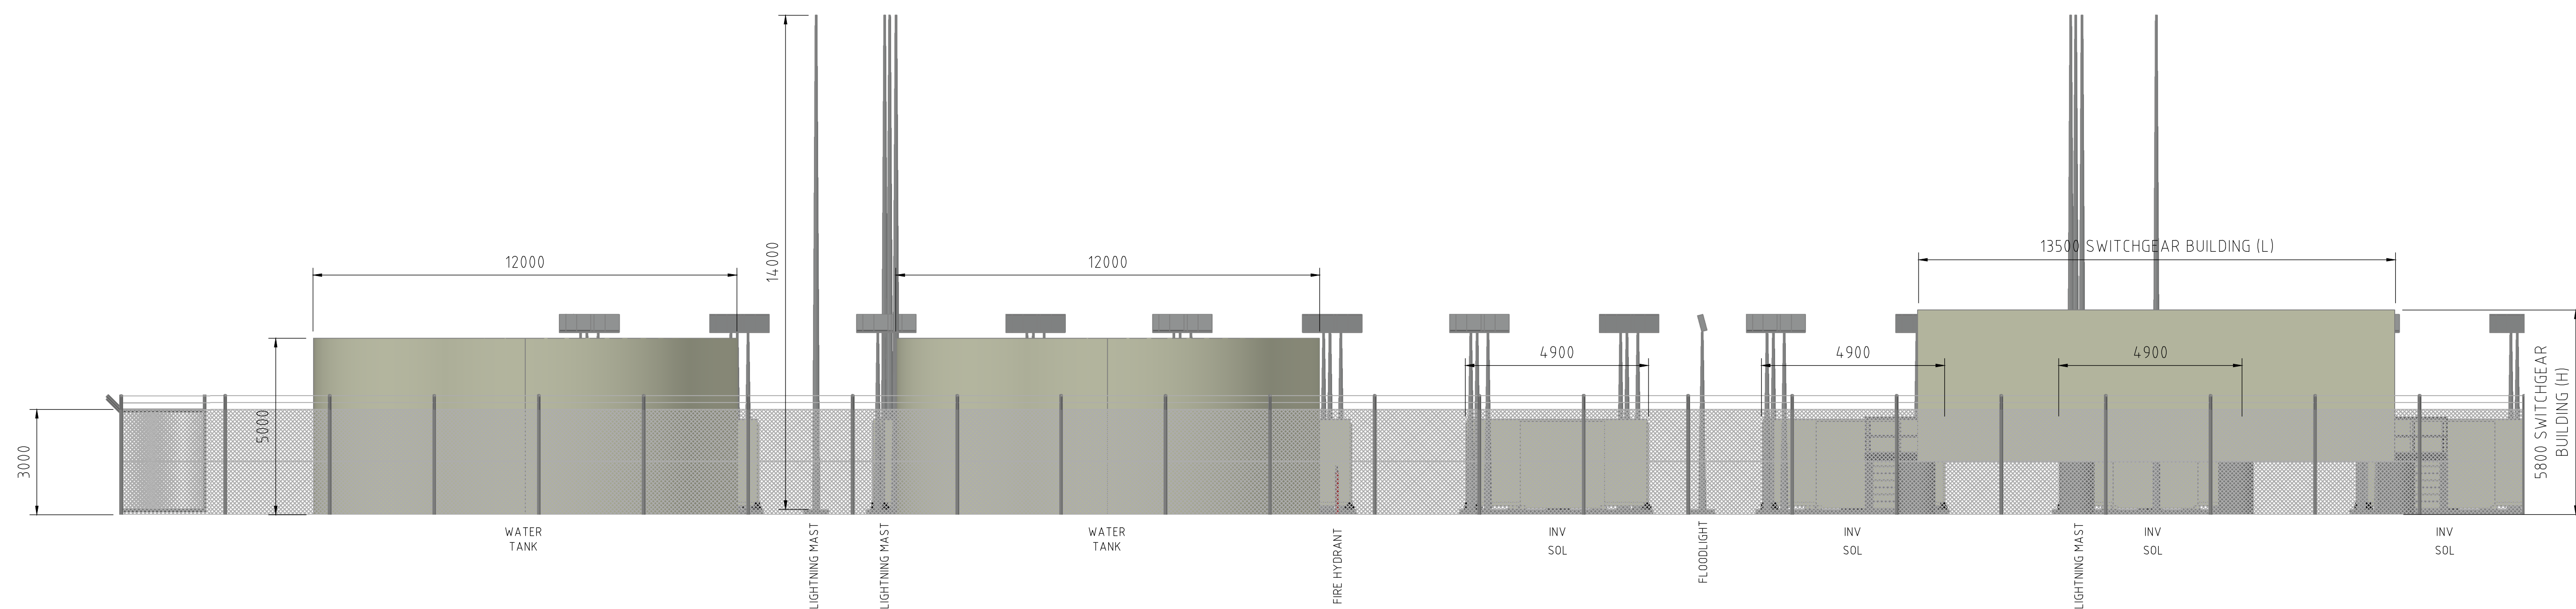

ELEVATION B  
SCALE 1:100

LEGEND:  
INV - MVPS20 SKIDTAINER INVERTER  
SOL - SOLBANK M120

NOTE:  
THE RL THAT PROVIDES 300mm FREEBOARD OVER THE 1% AEP FLOOD LEVEL IS 66.94m

CONCEPTUAL ONLY

No	DESCRIPTION	DRAWN	CHKD	APPRD	DATE	DESCRIPTION	REFERENCES
E	ADDED NOTE	G.L.S.	G.L.S.	K.L.	21/09/23		
D	ISSUED FOR CLIENT REVIEW	G.L.S.	G.L.S.	K.L.	29/03/23		
C	ISSUED FOR CLIENT REVIEW	G.L.S.	G.L.S.	K.L.	28/03/23		
B	ISSUED FOR CLIENT REVIEW	G.L.S.	G.L.S.	K.L.	07/02/23		
A	ISSUED FOR CLIENT REVIEW	D.L.	G.L.S.	K.L.	01/02/23		



91 HEMBLEY PROMENADE  
POINT COOK VIC 3030  
AUSTRALIA  
ABN: 74 615 402 447  
Telephone: +61 3 9395 6713  
Facsimile: +61 3 9395 6713  
Email: info@ehvdesign.com.au  
Web: www.ehvdesign.com.au



DRAWING TITLE  
HAZELWOOD NORTH SOLAR FARM  
BATTERY ENERGY STORAGE SYSTEM  
450MW/1800MWh - ELEVATIONS

DESIGN	G.L.Smith	DRAWN	D.Lettering	DATE	01/02/23
A1 SCALE	1:400	CAD FILE	HNB-PRI-EL-DR-0003	FOLDER	HNB
DRAWING NUMBER	HNB-PRI-EL-DR-0003	SHEET NUMBER	1	OF	1
		REV			E

COPYRIGHT 2012 - 2023 THIS DRAWING IS A PRIVATE AND CONFIDENTIAL COMMUNICATION AND THE PROPERTY OF EHV CONSULTING & DESIGN Pty Ltd BEING RETURNABLE UPON REQUEST. IT MUST NOT BE COPIED OR LOANED WITHOUT THE CONSENT OF THE COMPANY.