

ADVERTISED
PLAN

This copied document to be made available for the sole purpose of enabling its consideration and review as part of a planning process under the Planning and Environment Act 1987. The document must not be used for any purpose which may breach any copyright

REFER TO INSET B

REFER TO INSET A

SUNSHINE RD - PRIMARY STATE ARTERIAL - CAT 2

02

SUNSHINE RD - PRIMARY STATE ARTERIAL - CAT 2

01

INSET B

INSET A

05A




VMS MESSAGE FOR VMS 1 & VMS 2
DATES TBC

SCREEN 1	SCREEN 2
PUBLIC	EXPECT
EVENT	DELAYS
XX-XX XX-XX	



BEST VIEWED DIGITALLY NOT TO SCALE PRINT A3 ALTUS GROUP Call Altus Group Toll Free (Australia) 1300TRAFFIC (872 334) ABN 84 102 768 061 SCI QUAL INTERNATIONAL	DATE OF DESIGN: 17/02/2026 SITE SETUP TGS AND SETUP RISK ASSESSMENT VSU01-SS ALTUS DESIGN NUMBER: TGS-26-UG-WSTM-05A ARS: */10	CLIENT REFERENCE NUMBER: - APPROVED FOR IMPLEMENTATION WHEN USED WITH ROAD AUTHORITY APPROVAL CLIENT CONTACT : UNTITLED GROUP LIVE MUSIC AND ART EVENTS ASHLEIGH O'GARA 0414 185 190
	WORKS LOCATION : ROBERT ST, WEST FOOTSCRAY MELWAY REF: 41 G4 BETWEEN ROADS : CALA ST & AITKEN ST WORKSITE ROAD AUTHORITY : MARIBYRNONG CITY COUNCIL ESTIMATED JOB DATE : TBC ESTIMATED JOB TIME : TBC GARBAGE COLLECTION DAY : TUESDAY ISSUE DESG DATE AMENDMENT DESCRIPTION A B C GENERAL DISCLAIMER: - THE TGS/TMP HAS BEEN PREPARED IN ACCORDANCE WITH THE INFORMATION SUPPLIED BY ALL STAKEHOLDERS. - TECHNICAL DUE CARE HAS BEEN APPLIED IN THE COLLATION OF THE RELEVANT INFORMATION ON WHICH THIS TGS/TMP IS BASED. - TRAFFIC AND SITE CONDITIONS AT THE TIME OF THE WORKS MAY VARY FROM THOSE ESTABLISHED AT THE POINT OF DESIGN. - UNTITLED GROUP LIVE MUSIC AND ART EVENTS IS RESPONSIBLE FOR UNDERTAKING AN EVALUATION OF THE SITE AND TRAFFIC CONDITIONS AGAINST THE 'ON-SITE APPLICATION CONSTRAINTS' OUTLINED WITHIN THE TGS/TMP. - WHERE CONDITIONS VARY FROM THOSE DOCUMENTED, ADDITIONAL INPUT FROM TM DESIGN QUALIFIED INDIVIDUAL/S SHALL BE SOUGHT PRIOR TO IMPLEMENTATION. - DAILY RECORD KEEPING SHALL BE PERFORMED, INCLUDING RELEVANT SITE INSPECTIONS, DURING WORKS. - THIS TGS/TMP SHALL REMAIN VALID FOR 12 MONTHS FROM THE DESIGN APPROVAL DATE OR WHERE STATE-SPECIFIC GOVERNANCE IS CHANGED. AT THIS POINT, THE TGS/TMP WILL NEED TO BE REVIEWED ON CURRENCY OF COMPLIANCE.	APPROVED BY - DESIGNER : MARK PLUCINSKI REVIEW OR DEPARTURE APPROVED BY: PETAR KRSTIC APPROVAL DATE: 22/05/2026 ALTUS NOMINATED CONTACT : 24HR CONTACT - 1300 872 334 SHEET NO : 7 UNTITLED.

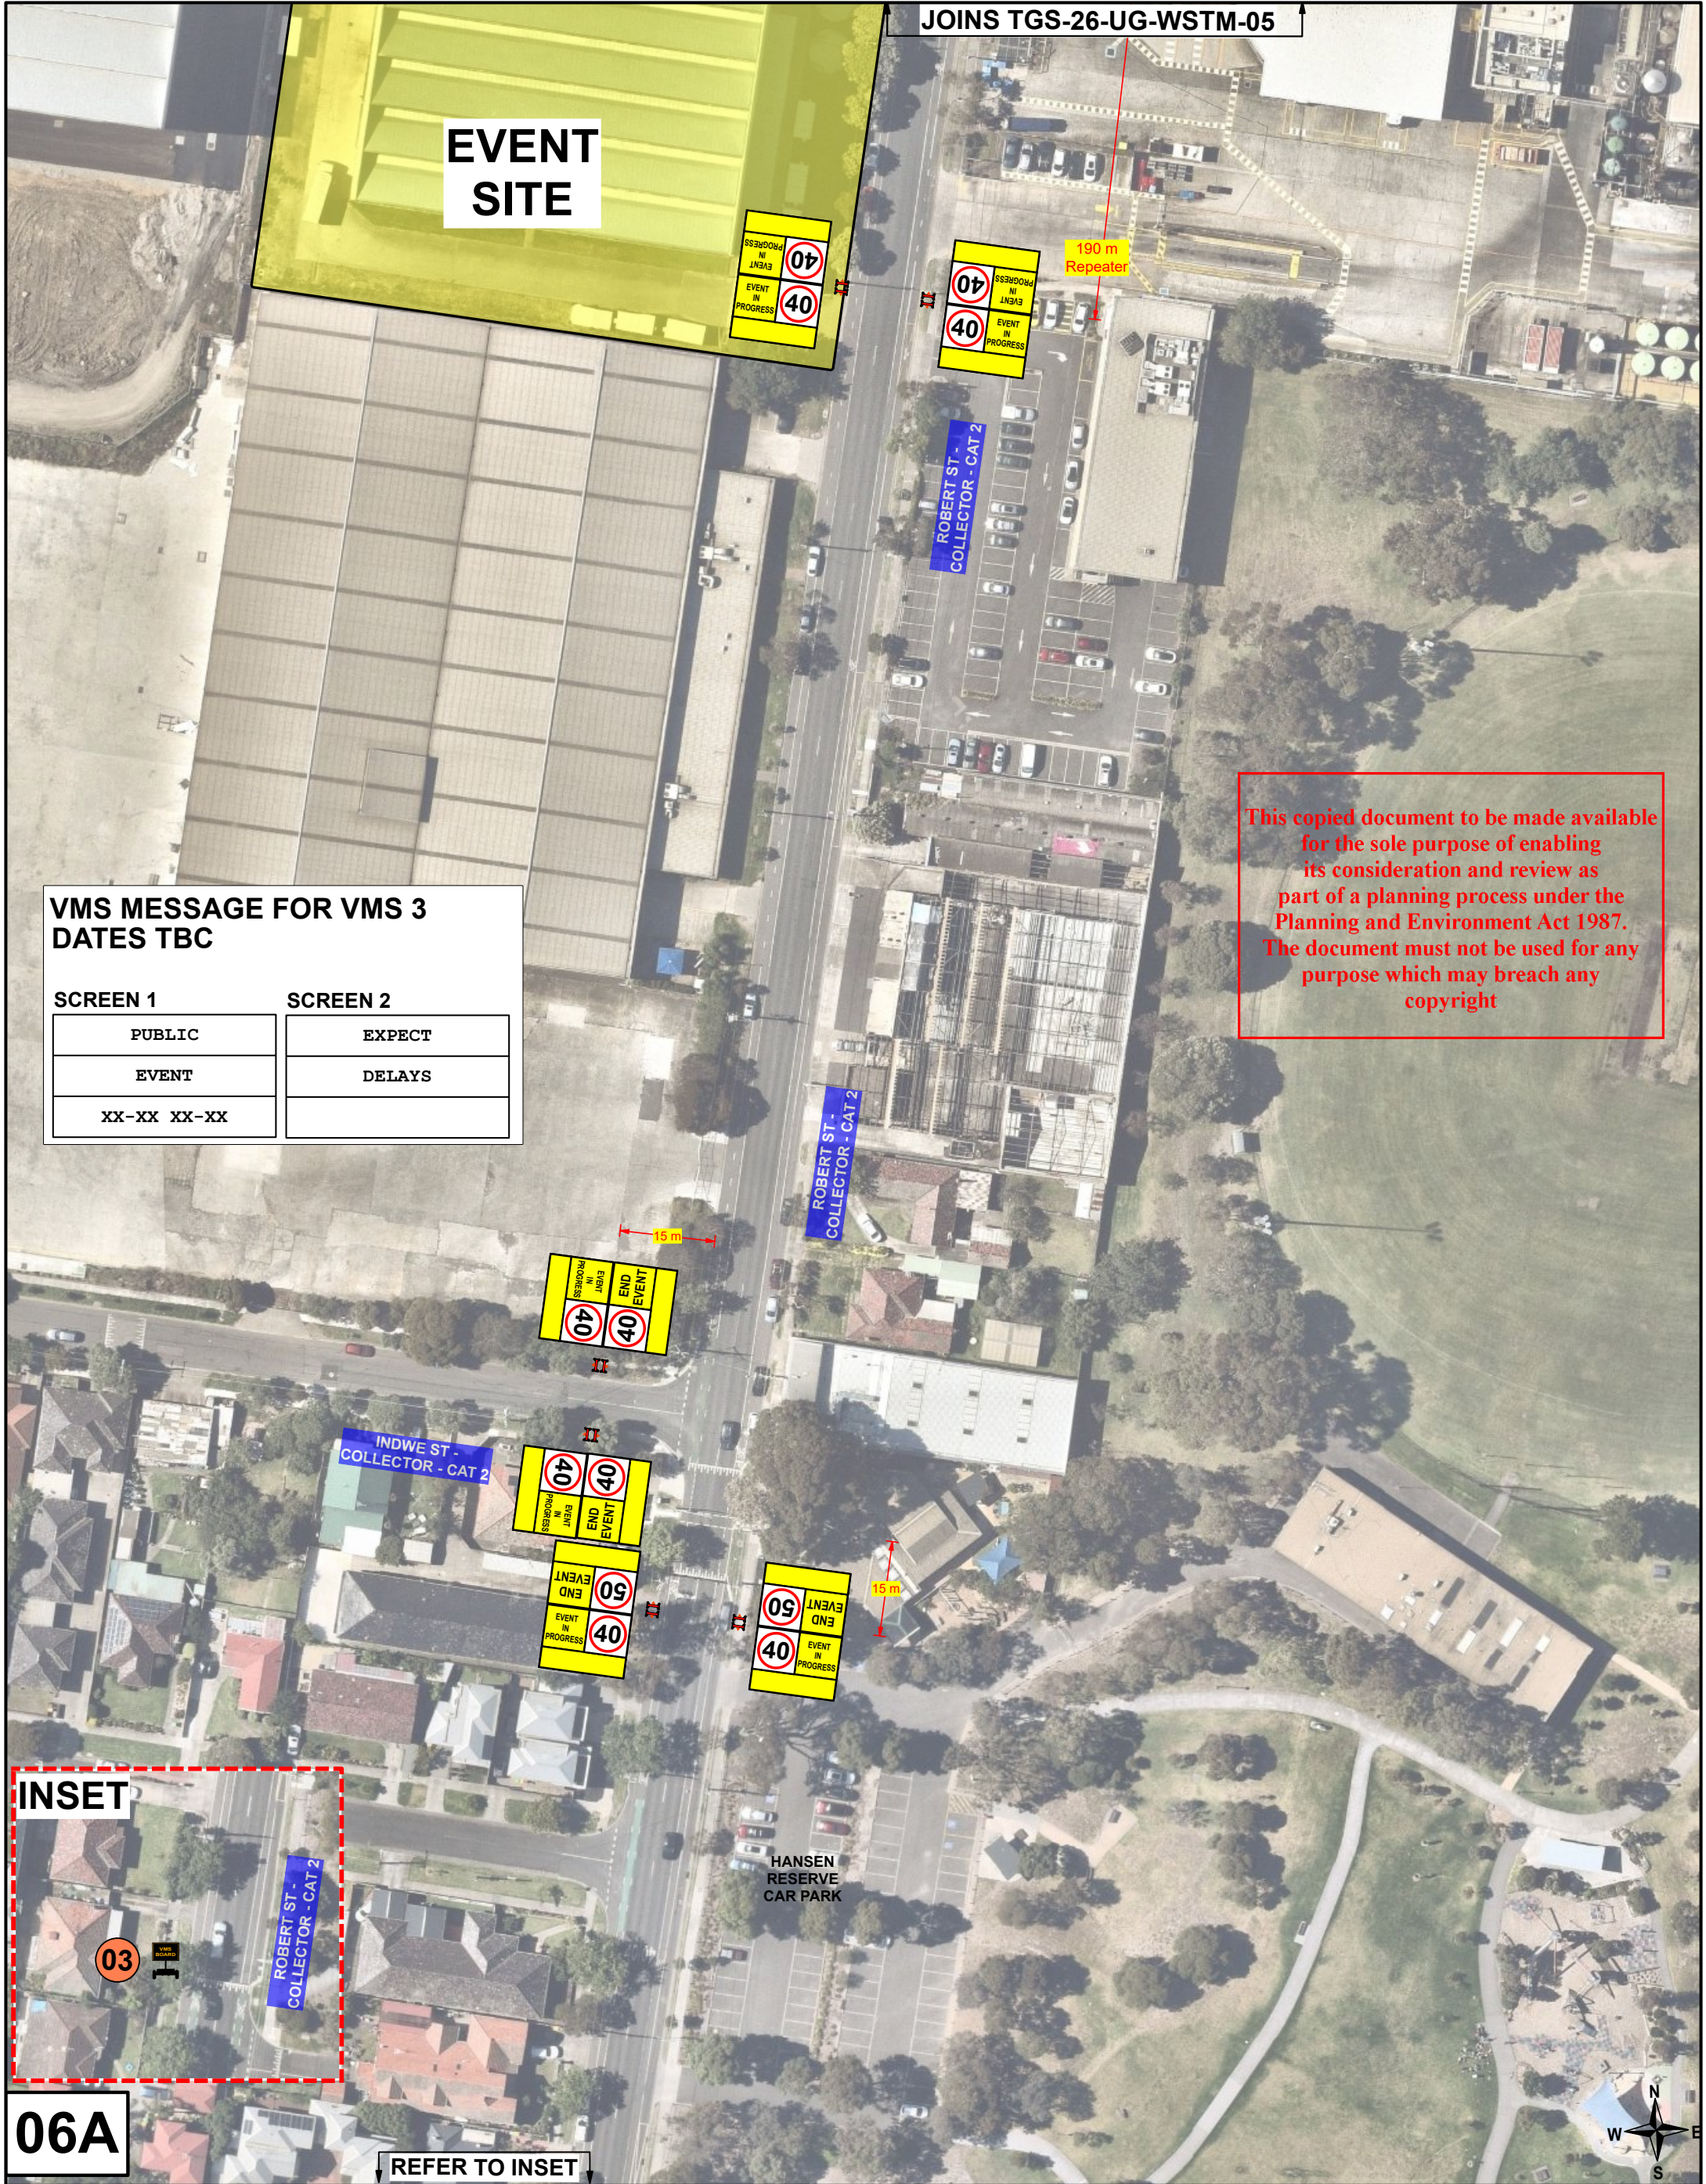

VMS MESSAGE FOR VMS 3
DATES TBC

SCREEN 1

PUBLIC

EVENT

XX-XX XX-XX

SCREEN 2

EXPECT

DELAYS

This copied document to be made available for the sole purpose of enabling its consideration and review as part of a planning process under the Planning and Environment Act 1987. The document must not be used for any purpose which may breach any copyright

INSET

03

ROBERT ST - COLLECTOR - CAT 2

06A

REFER TO INSET

BEST VIEWED DIGITALLY NOT TO SCALE PRINT A3  ALTUS GROUP Call Altus Group Toll Free (Australia) 1300TRAFFIC (872 334) ABN 84 102 768 061 	DATE OF DESIGN: 17/02/2026		SITE SETUP TGS AND SETUP RISK ASSESSMENT		VSU01-SS		ALTUS DESIGN NUMBER: TGS-26-UG-WSTM-06A				ARS: */10		APPROVED FOR IMPLEMENTATION		CLIENT CONTACT : UNTITLED GROUP LIVE MUSIC AND ART EVENTS ASHLEIGH O'GARA 0414 185 190			
	WORKS LOCATION :		ROBERT ST, WEST FOOTSCRAY		MELWAY REF: 41 G4		CLIENT REFERENCE NUMBER: -								WHEN USED WITH ROAD AUTHORITY APPROVAL.			
	BETWEEN ROADS :		CALA ST & AITKEN ST		GENERAL DISCLAIMER: - THE TGS/TMP HAS BEEN PREPARED IN ACCORDANCE WITH THE INFORMATION SUPPLIED BY ALL STAKEHOLDERS. - TECHNICAL DUE CARE HAS BEEN APPLIED IN THE COLLATION OF THE RELEVANT INFORMATION ON WHICH THIS TGS/TMP IS BASED. - TRAFFIC AND SITE CONDITIONS AT THE TIME OF THE WORKS MAY VARY FROM THOSE ESTABLISHED AT THE POINT OF DESIGN. - UNTITLED GROUP LIVE MUSIC AND ART EVENTS IS RESPONSIBLE FOR UNDERTAKING AN EVALUATION OF THE SITE AND TRAFFIC CONDITIONS AGAINST THE 'ON-SITE APPLICATION CONSTRAINTS' OUTLINED WITHIN THE TGS/TMP. - WHERE CONDITIONS VARY FROM THOSE DOCUMENTED, ADDITIONAL INPUT FROM TM DESIGN QUALIFIED INDIVIDUAL/S SHALL BE SOUGHT PRIOR TO IMPLEMENTATION. - DAILY RECORD KEEPING SHALL BE PERFORMED, INCLUDING RELEVANT SITE INSPECTIONS, DURING WORKS. - THIS TGS/TMP SHALL REMAIN VALID FOR 12 MONTHS FROM THE DESIGN APPROVAL DATE OR WHERE STATE-SPECIFIC GOVERNANCE IS CHANGED. AT THIS POINT, THE TGS/TMP WILL NEED TO BE REVIEWED ON CURRENCY OF COMPLIANCE.								APPROVED BY - DESIGNER : MARK PLUCINSKI		UNTITLED.			
	WORKSITE ROAD AUTHORITY :		MARIBYRNONG CITY COUNCIL		ESTIMATED JOB DATE :		TBC		ESTIMATED JOB TIME :		TBC		REVIEW OR DEPARTURE APPROVED BY: PETAR KRSTIC					
	GARBAGE COLLECTION DAY :		TUESDAY		ISSUE		DESG		DATE		AMENDMENT DESCRIPTION							
A												APPROVAL DATE: 22/05/2026						
B												ALTUS NOMINATED CONTACT: 24HR CONTACT - 1300 872 334						
C												SHEET NO : 8						