








**LEGEND**

-  Existing tree to be retained and protected
-  Existing tree to be relocated
-  Proposed trees
-  Proposed garden bed
-  Proposed grass area
-  Proposed sawn bluestone crazy paving
-  Proposed timber bench seating
-  Proposed light coloured exposed aggregate concrete
-  Proposed dark coloured concrete

This copied document to be made available for the sole purpose of enabling its consideration and review as part of a planning process under the Planning and Environment Act 1987. The document must not be used for any purpose which may breach any copyright.

**ffla**  
fitzgerald frisby landscape architecture  
www.ffla.com.au  
ACN 123 328 921


client  
**ClarkeHopkinsClarke Architects**  
project  
**Mackillop Senior Centre**  
address  
**St Ignatius College Geelong**

drawing name  
**Landscape Plan**  
drawing number  
**1679-002-L1000**

issued for review  
status  
not for construction  
approved  
TF  
scale (A3)  
1:400  
drawn  
SC  
scale (A1)  
1:200  
date  
02.07.2021

revision  
**P2**



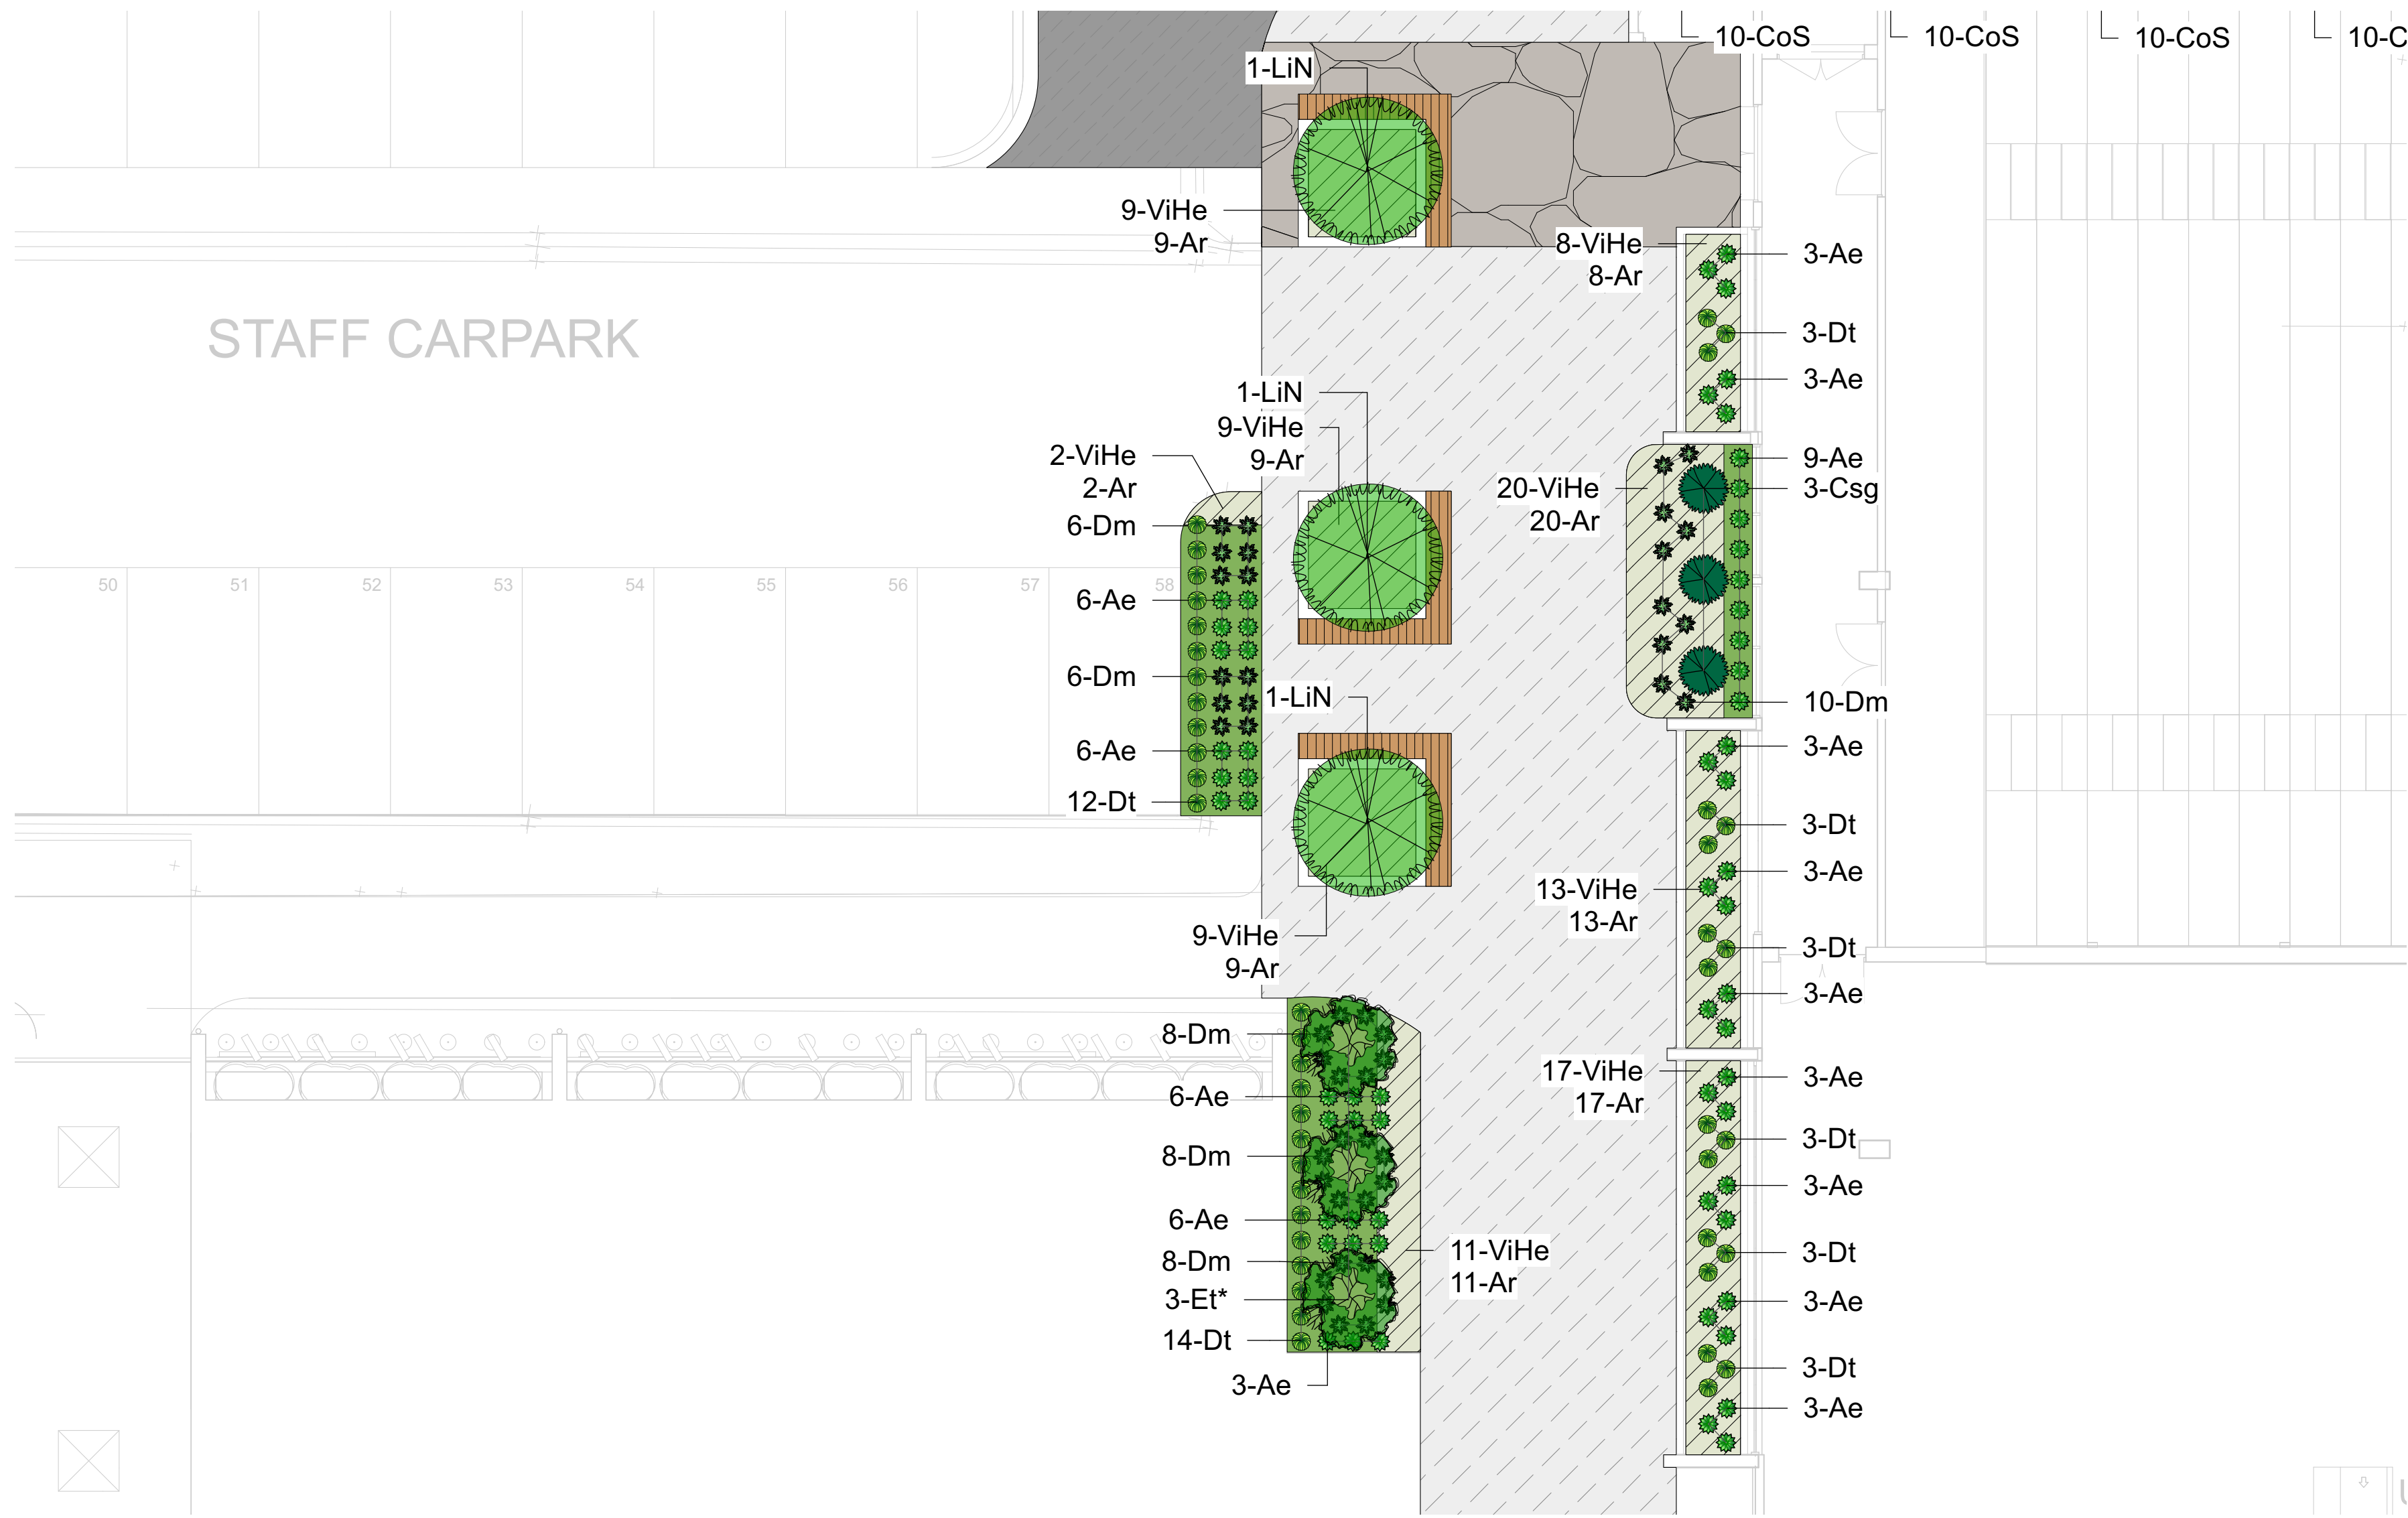


ADVERTISED  
PLAN

- LEGEND**
- Existing tree to be retained and protected
  - Proposed trees
  - Proposed groundcover plants

This copied document to be made available for the sole purpose of enabling its consideration and review as part of a planning process under the Planning and Environment Act 1987. The document must not be used for any purpose which may breach any copyright

1 Western Planting Plan  
Scale: 1:100

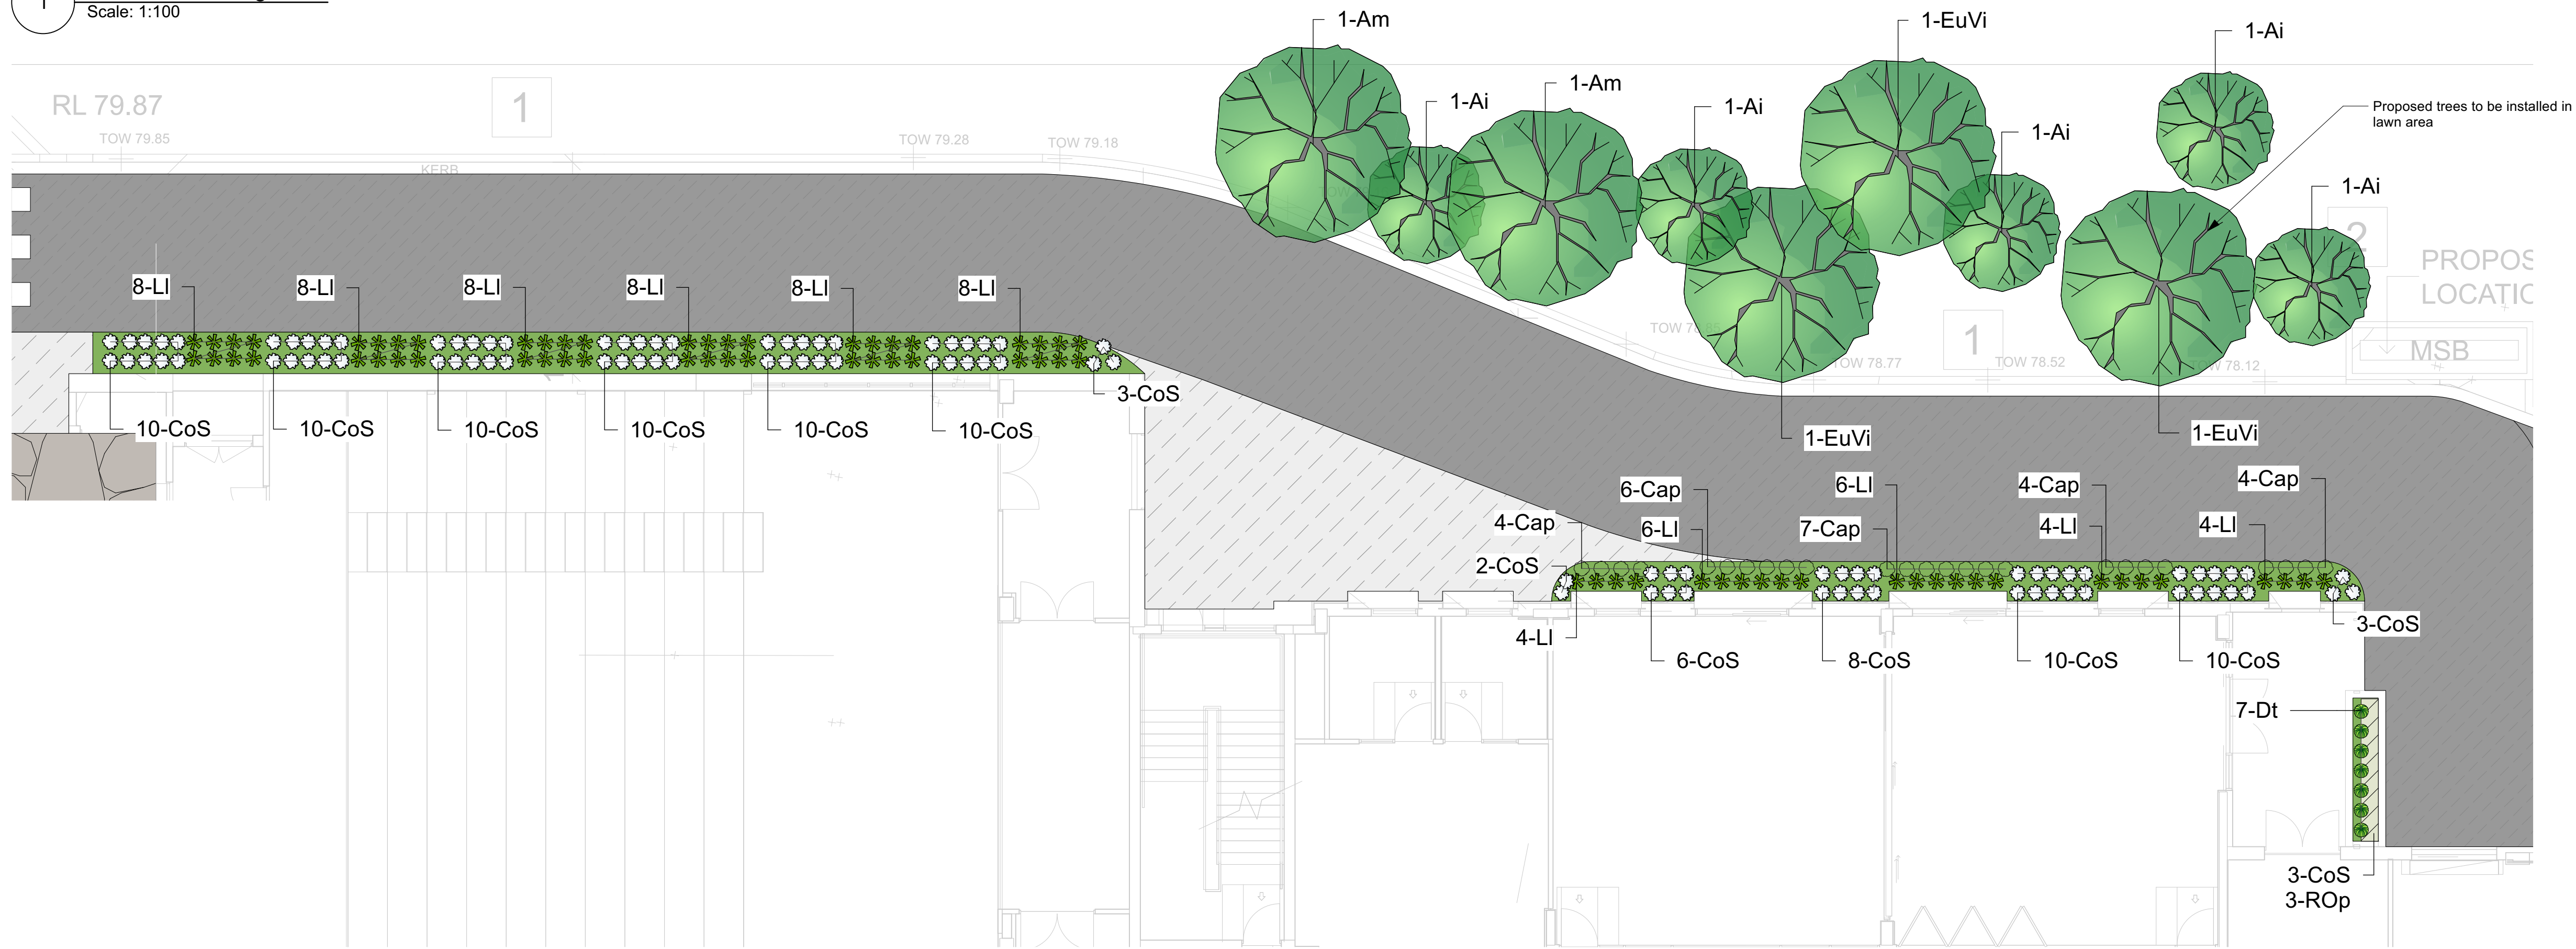

2 Northern Planting Plan  
Scale: 1:100

**ffla**  
fitzgerald frisby landscape architecture  
www.ffla.com.au  
ACN 123 328 921

client  
ClarkeHopkinsClarke Architects  
project  
Mackillop Senior Centre  
address  
St Ignatius College Geelong

drawing name  
Planting Plan 1  
drawing number  
1679-002-L1001  
issued for review  
status  
not for construction  
approved  
TF  
scale (A3)  
as indicated  
drawn  
SC  
scale (A1)  
as indicated  
date  
02.07.2021  
revision  
P2



