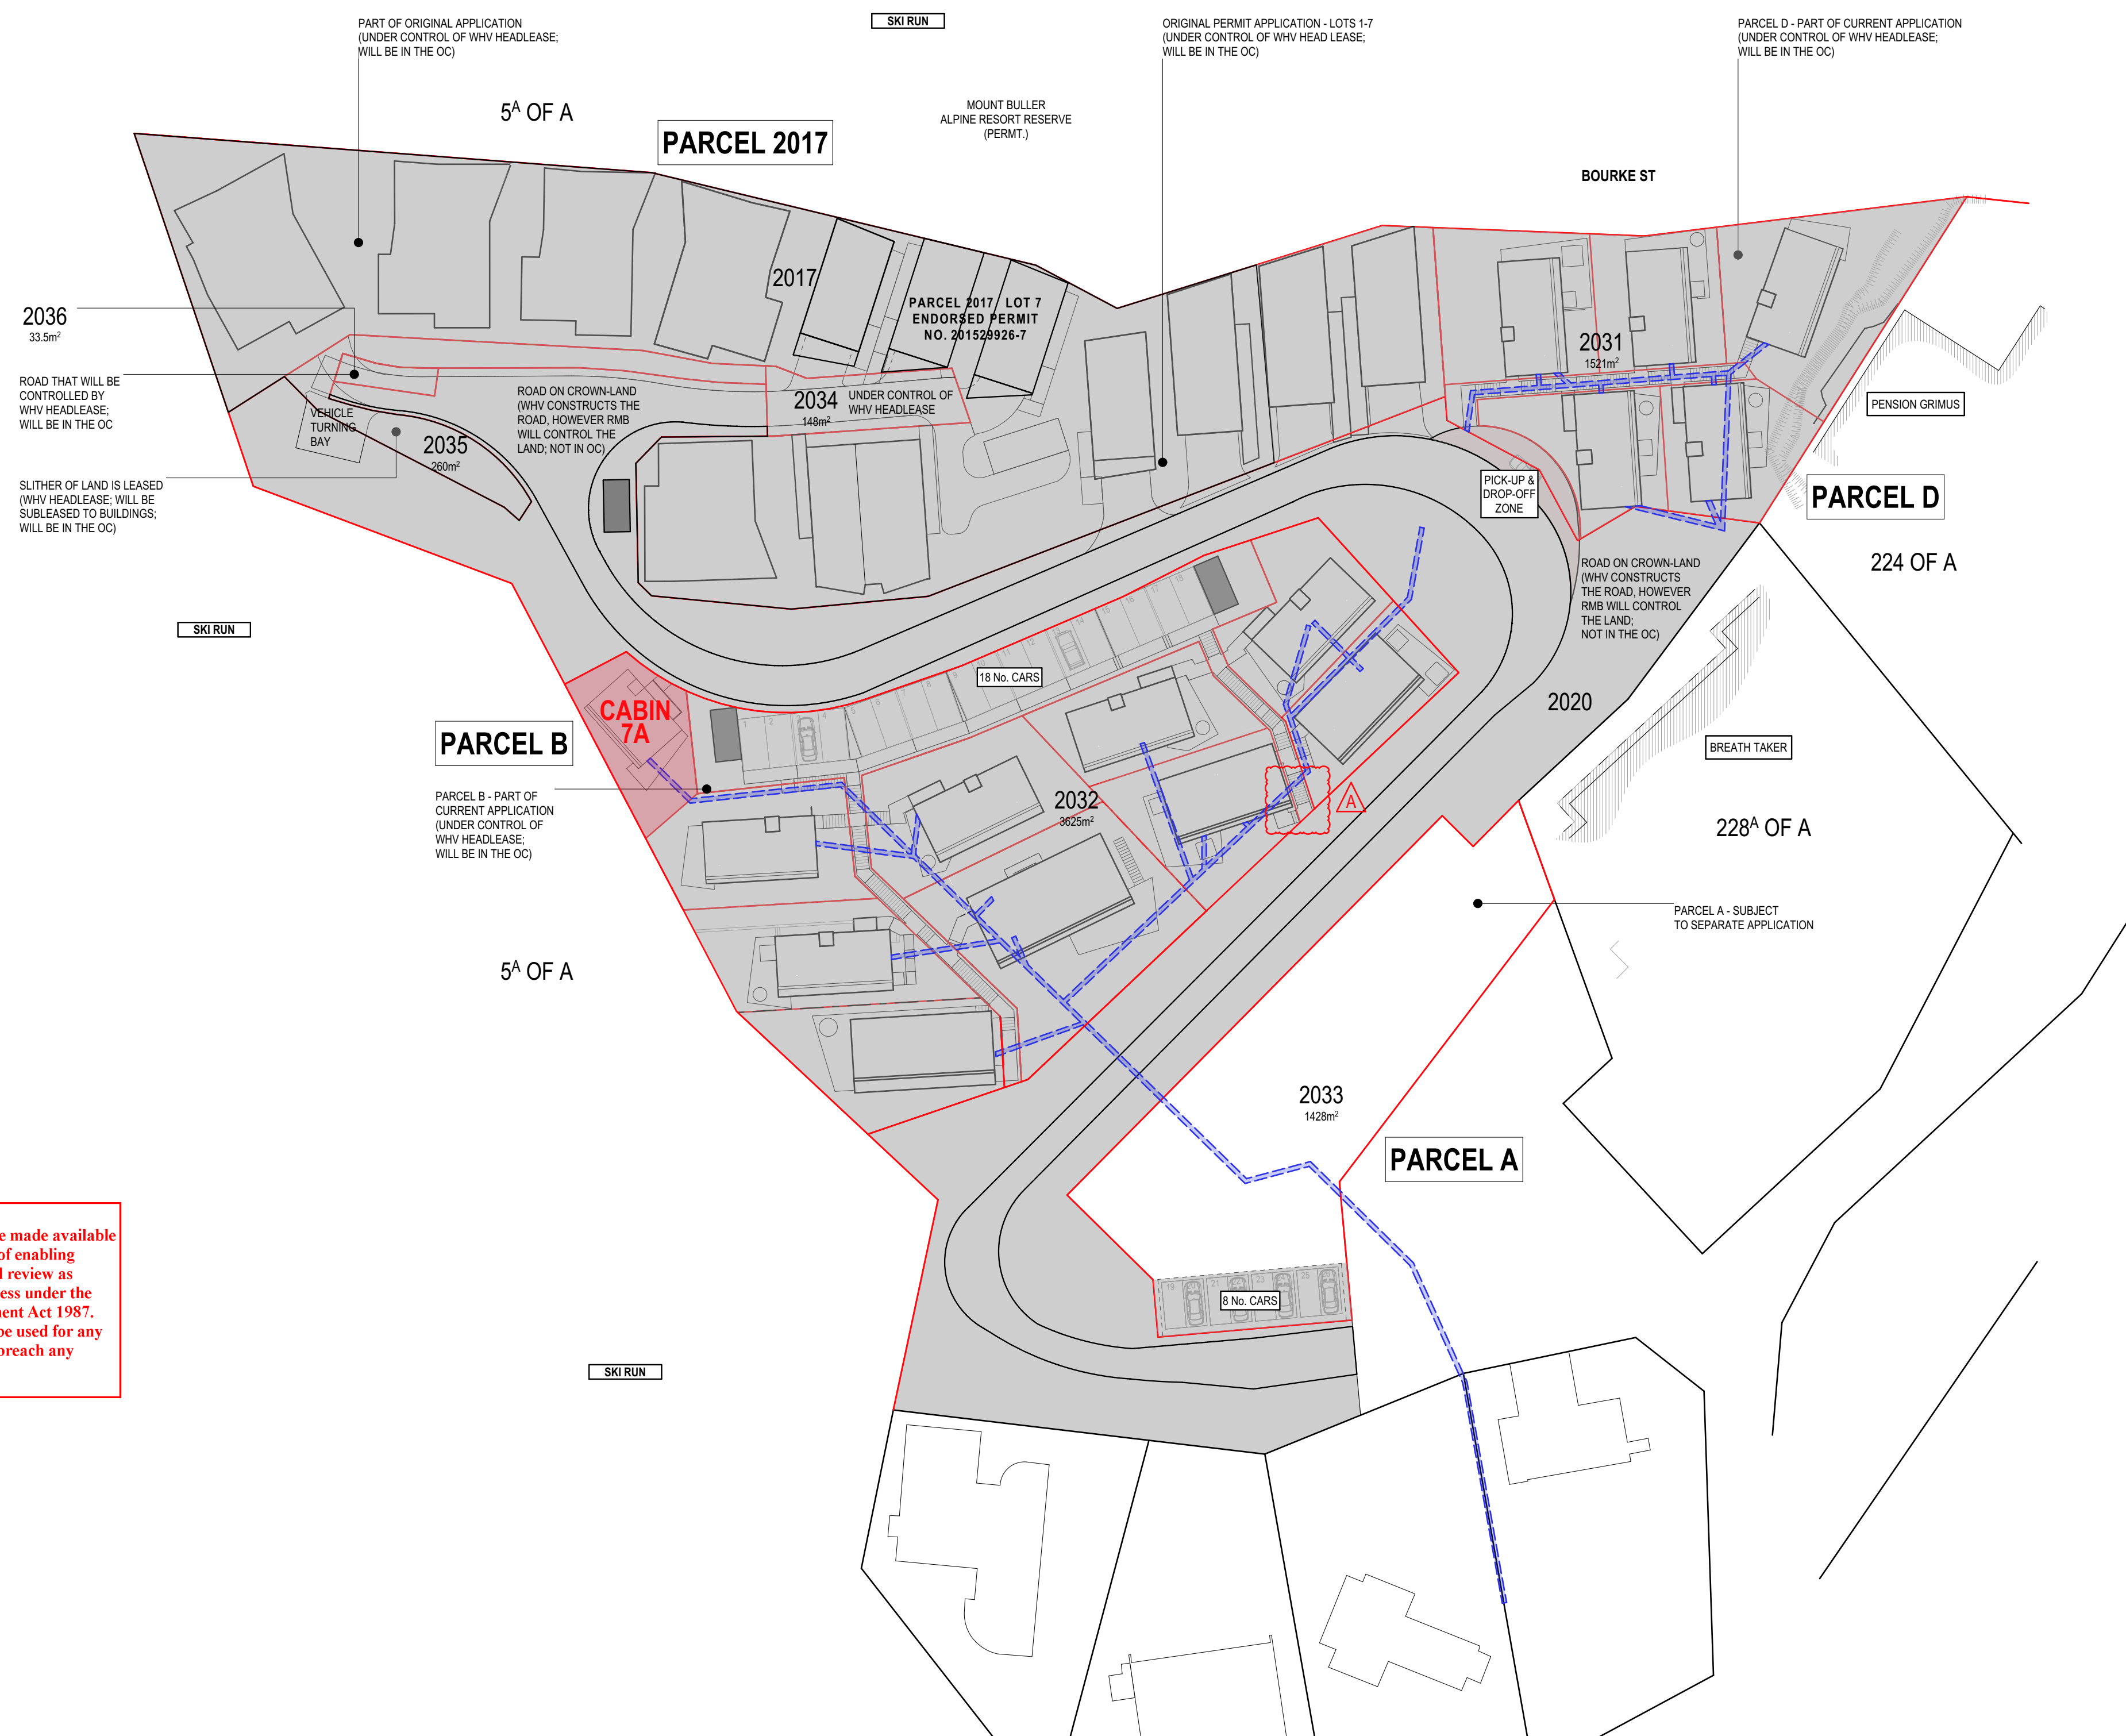


RECEIVED
Department of Transport
and Planning
17 JULY 2026

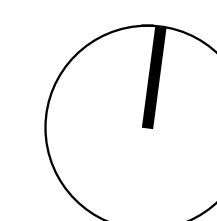


LEGEND

- SITE BOUNDARY AS PER
PLAN OF CROWN ALLOTMENT OP124846
- LAND SUBJECT TO THIS APPLICATION
- WASTE BIN HUTS
(INDICATIVE LOCATION)
- SERVICE TRENCHES
(INDICATIVE LOCATION)

**ADVERTISED
PLAN**

This copied document to be made available
for the sole purpose of enabling
its consideration and review as
part of a planning process under the
Planning and Environment Act 1987.
The document must not be used for any
purpose which may breach any
copyright

[illegible]

SCALE	1:500 @ A1 1:1000 @ A3	DATE	DEC 2017
		JOB NO.	17023
DRAWN	JC, LM, SM, FS	DWG NO.	TP 0.01.08
CHECKED	JM	REV.	A




made available
nabling
view as
under the
Act 1987.
used for any
ch any

NOTE:
BUILDINGS TO BE CONSTRUCTED TO A BUSHFIRE ATTACK LEVEL OF BAL 40 IN ACCORDANCE WITH THE RELEVANT SECTIONS TO AS3959 - 2018 UNLESS OTHERWISE AGREED IN WRITING BY THE CFA.

This copied document to be made available for the sole purpose of enabling its consideration and review as part of a planning process under the Planning and Environment Act 1987. The document must not be used for any purpose which may breach any copyright

STAGE 0, 1A + 1B

WORKS + INFRASTRUCTURE
APPROVED UNDER 201529926-1

This copied document to be made available for the sole purpose of enabling its consideration and review as part of a planning process under the Planning and Environment Act 1987. The document must not be used for any purpose which may breach any copyright



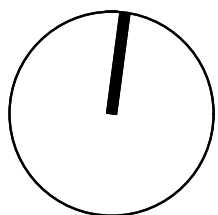
LEGEND

- SITE BOUNDARY
- WORKS / INFRASTRUCTURE SUBJECT TO STAGE 0, 1A+1B
- WORKS/ INFRASTRUCTURE THAT HAVE ALREADY BEEN CONSTRUCTED
- SERVICE TRENCHES (INDICATIVE LOCATION)

ADVERTISED
PLAN

RECEIVED
Department of Transport
and Planning
17 JULY 2026

REV	DESCRIPTION	DATE
-	PARCEL B AMENDMENT - ADDITION TO CABIN 7A (WHV-CIA TYPE C4)	11/02/2026
A	DTP RFI RESPONSE	14/07/2026



WORKS + CAR PARKING ACROSS PRECINCT FOR PARCEL B

LEGEND

- RECEIVED
Department of Transport
and Planning
17 JULY 2026



INTERLANDI MANTESSO ARCHITECTS

THIS DRAWING IS PROTECTED BY COPYRIGHT
ALL CONTRACTORS MUST CHECK ALL DIMENSIONS
ON SITE PRIOR TO COMMENCEMENT OF ANY WORK
DO NOT SCALE DRAWING

DRAWINGS TO BE READ IN CONJUNCTION WITH
SPECIFICATIONS AND OTHER CONSULTANT'S DRAWINGS.
NOTIFY ARCHITECT IMMEDIATELY OF ANY DISCREPANCIES

12:00 PM

PROJECT **WHITEHORSE VILLAGE**
MOUNT BULLER, VICTORIA

DRAWING TITLE **STAGING PLAN - STAGE B**

DATE	DEC 2017
JOB NO.	17023
DWG NO.	TP 0.04.08
REV.	A

**WORKS ON PARCEL D
AND PICK-UP/ DROP-OFF AREA**

LEGEND

RECEIVED
Department of Transport
and Planning
17 JULY 2026



INTERLANDI MANTESSO ARCHITECTS

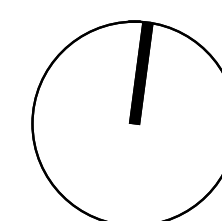
© THIS DRAWING IS PROTECTED BY COPYRIGHT
ALL CONTRACTORS MUST CHECK ALL DIMENSIONS
ON SITE PRIOR TO COMMENCEMENT OF ANY WORK
DO NOT SCALE DRAWING

DRAWINGS TO BE READ IN CONJUNCTION WITH
SPECIFICATIONS AND OTHER CONSULTANT'S DRAWINGS.
NOTIFY ARCHITECT IMMEDIATELY OF ANY DISCREPANCIES

12:00 PM

PROJECT **WHITEHORSE VILLAGE**
MOUNT BULLER, VICTORIA

DRAWING TITLE **STAGING PLAN - STAGE D**

[illegible]

DRAWN	JC, LM, SM, FS
CHECKED	JM

DWG NO.	TP 0.05.08
REV.	A

This copied document to be made available
for the sole purpose of enabling
its consideration and review as
part of a planning process under the
Planning and Environment Act 1987.
The document must not be used for any
purpose which may breach any
copyright

ADVERTISED
PLAN

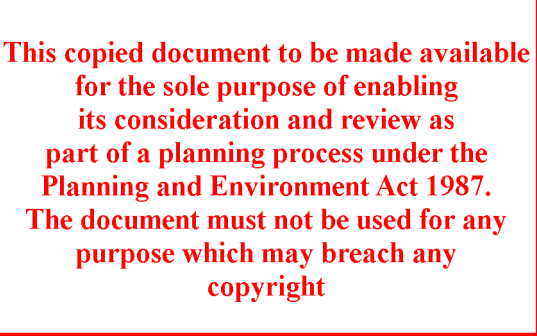
WHITEHORSE VILLAGE MOUNT BULLER

PARCEL B CABINS

TOWN PLANNING APPLICATION
PROPOSED AMENDMENT TO PARCEL B CABIN 7A
NOVEMBER 2025

RECEIVED
Department of Transport
and Planning
17 JULY 2026





NOTE:
BUILDINGS TO BE CONSTRUCTED TO A BUSHFIRE ATTACK LEVEL OF
BAL 40 IN ACCORDANCE WITH THE RELEVANT SECTIONS TO AS3959
- 2018 UNLESS OTHERWISE AGREED IN WRITING BY THE CFA.

* INDICATES MINIMUM DISTANCE. SUBJECT TO FINAL DESIGN AND
ON GROUND CONDITIONS.

Sufficient parking is provided from the private road, with direct access to the cabins via the elevated walkway links.

SCALE	1:250 @ A1 1:500 @ A3	DATE	DEC 2017
		JOB NO.	17023
DRAWN	JC, JT, SM, FS	DWG NO.	TP1.00.03
CHECKED	JM	REV.	A

[illegible]

This copied document to be made available for the sole purpose of enabling its consideration and review as part of a planning process under the Planning and Environment Act 1987. The document must not be used for any purpose which may breach any copyright

ADVERTISED PLAN

RECEIVED
Department of Transport
and Planning
17 JULY 2026

PARCEL B - LOWER GROUND FLOOR PLAN

[illegible]

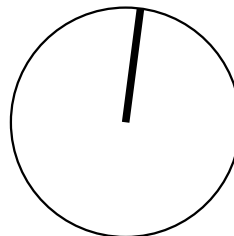
SCALE	1:200 @ A1 1:400 @ A3	DATE	DEC 2017
		JOB NO.	17023
DRAWN	SM, FS	DWG NO.	TP1.00.4
CHECKED	JM	REV.	A

**ADVERTISED
PLAN**

RECEIVED
Department of Transport
and Planning
17 JULY 2026

This copied document to be made available for the sole purpose of enabling its consideration and review as part of a planning process under the Planning and Environment Act 1987. The document must not be used for any purpose which may breach any copyright

PARCEL B - GROUND FLOOR PLAN

[illegible]

ADVERTISED PLAN

RECEIVED
Department of Transport
and Planning
17 JULY 2026

This copied document to be made available for the sole purpose of enabling its consideration and review as part of a planning process under the Planning and Environment Act 1987. The document must not be used for any purpose which may breach any copyright

PARCEL B - ROOF PLAN

THIS DRAWING IS PROTECTED BY COPYRIGHT
ALL CONTRACTORS MUST CHECK ALL DIMENSIONS
ON SITE PRIOR TO COMMENCEMENT OF ANY WORK
DO NOT SCALE DRAWING

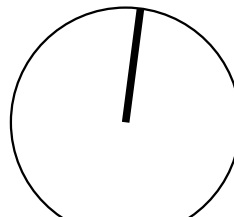
DRAWINGS TO BE READ IN CONJUNCTION WITH
SPECIFICATIONS AND OTHER CONSULTANT'S DRAWINGS.
NOTIFY ARCHITECT IMMEDIATELY OF ANY DISCREPANCIES

14/07/2026

12:01 PM

PROJECT **WHITEHORSE VILLAGE**
MOUNT BULLER, VICTORIA

DRAWING TITLE **PARCEL B - ROOF PLAN**

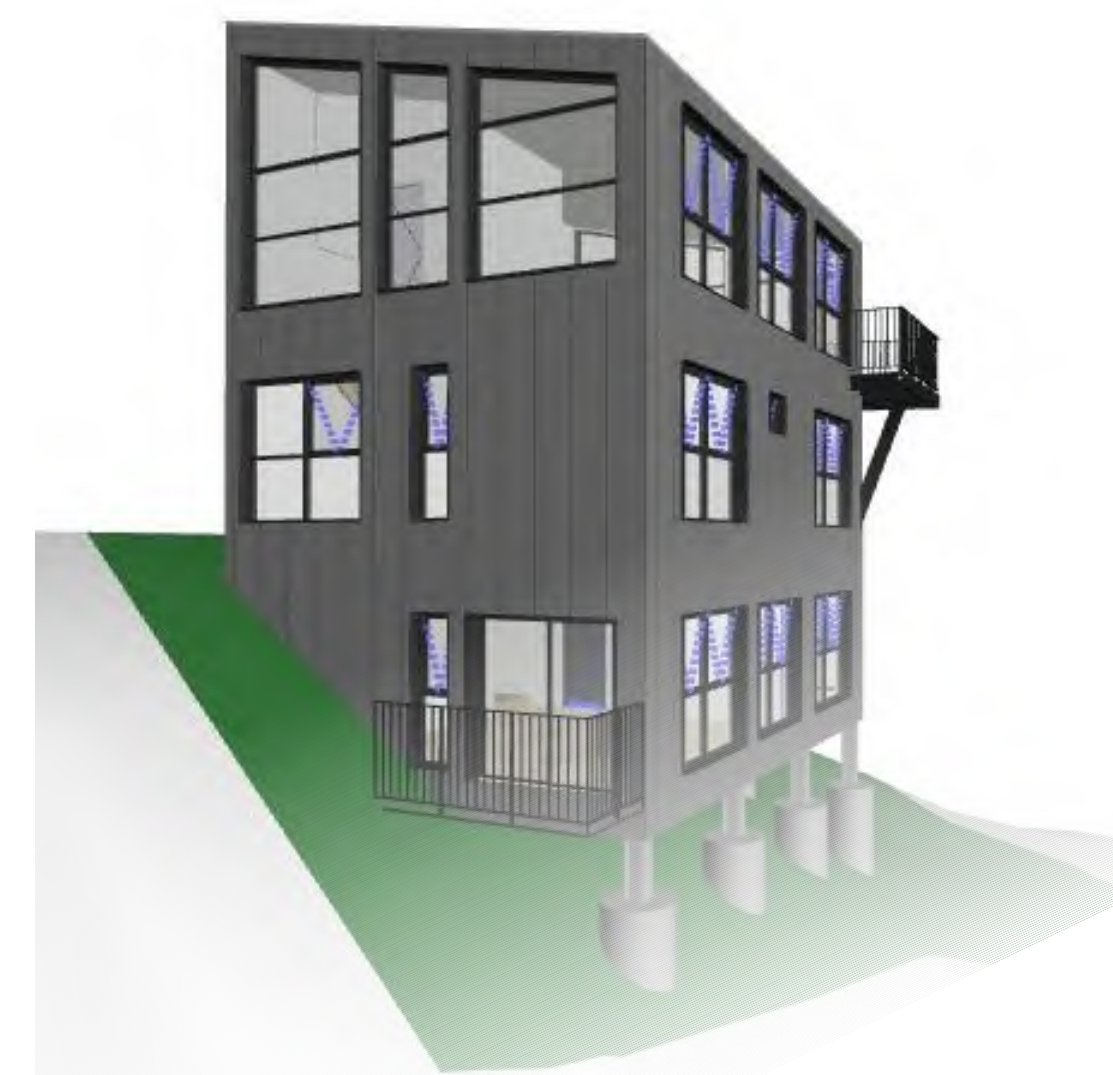
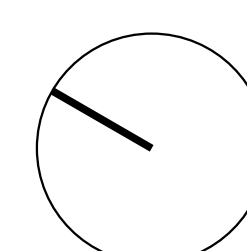
[illegible]

SCALE	1:200 @ A1 1:400 @ A3
DRAWN	JC, LM, SM, FS
CHECKED	JM

DATE	DEC 2017
JOB NO.	17023
DWG NO.	TP1.02.04
REV.	A



CABIN TYPE C4 WHV-C7A	
3 BED, 2 BATH, 3 STOREY CABIN	
LOWER GROUND FLOOR AREA:	63m ²
GROUND FLOOR AREA:	61m ²
LOFT AREA:	63m ²
TOTAL AREA:	187m²
TERRACE AREA:	18m ²
SITE COVERAGE:	69.8m ² (37.5%)

[illegible]



**This copied document to be made available
for the sole purpose of enabling
its consideration and review as
part of a planning process under the
Planning and Environment Act 1987.
The document must not be used for any
purpose which may breach any
copyright**