

This copied document to be made available for the sole purpose of enabling its consideration and review as part of a planning process under the Planning and Environment Act 1987. The document must not be used for any purpose which may breach any copyright




30/03/2026 11:36:47 AM 5144 FS01.DWG

ISSUE	DESCRIPTION	DATE
A	TOPOGRAPHICAL AND FEATURE SURVEY	27/03/2026

NOTATIONS:  
 SURVEY DATUM SHEPPARTON PM 619  
 RL 112.01M  
 LEVELS ARE TO A.H.D.  
 ADD 0.00 TO ALL ELEVATIONS  
 LENGTHS SHOWN ARE IN METRES  
 CONTOUR INTERVAL IS 0.1 METRES

**FEATURE SURVEY**

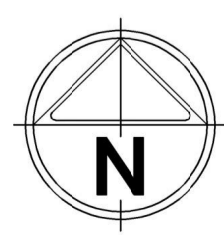

**ADVERTISED PLAN**




t: 03 5849 1400  
 e: info@cafconsulting.com.au  
 w: www.cafconsulting.com.au

CLIENT:	MOHAMMAD MONIRUZZAMAN	SURVEYED:	K ROBINSON 27/03/2026	DRAWN:	K ROBINSON 30/03/2026
PROJECT:	SITE DEVELOPMENT PLAN	DESIGNED:	-	CHECKED:	-
LOCATION:	1-3 GLOUCESTER ST SHEPPARTON VIC 3630	APPROVED:	-	SCALE:	AS SHOWN
PROPERTY:	PARISH OF SHEPPARTON	DRAWING:	TOPOGRAPHICAL AND FEATURE SURVEY	DRAWING NO:	5144 FS01
				ISSUE:	A1

5144 FS01.DWG

**ADVERTISED PLAN**

This copied document to be made available for the sole purpose of enabling its consideration and review as part of a planning process under the Planning and Environment Act 1987. The document must not be used for any purpose which may breach any copyright

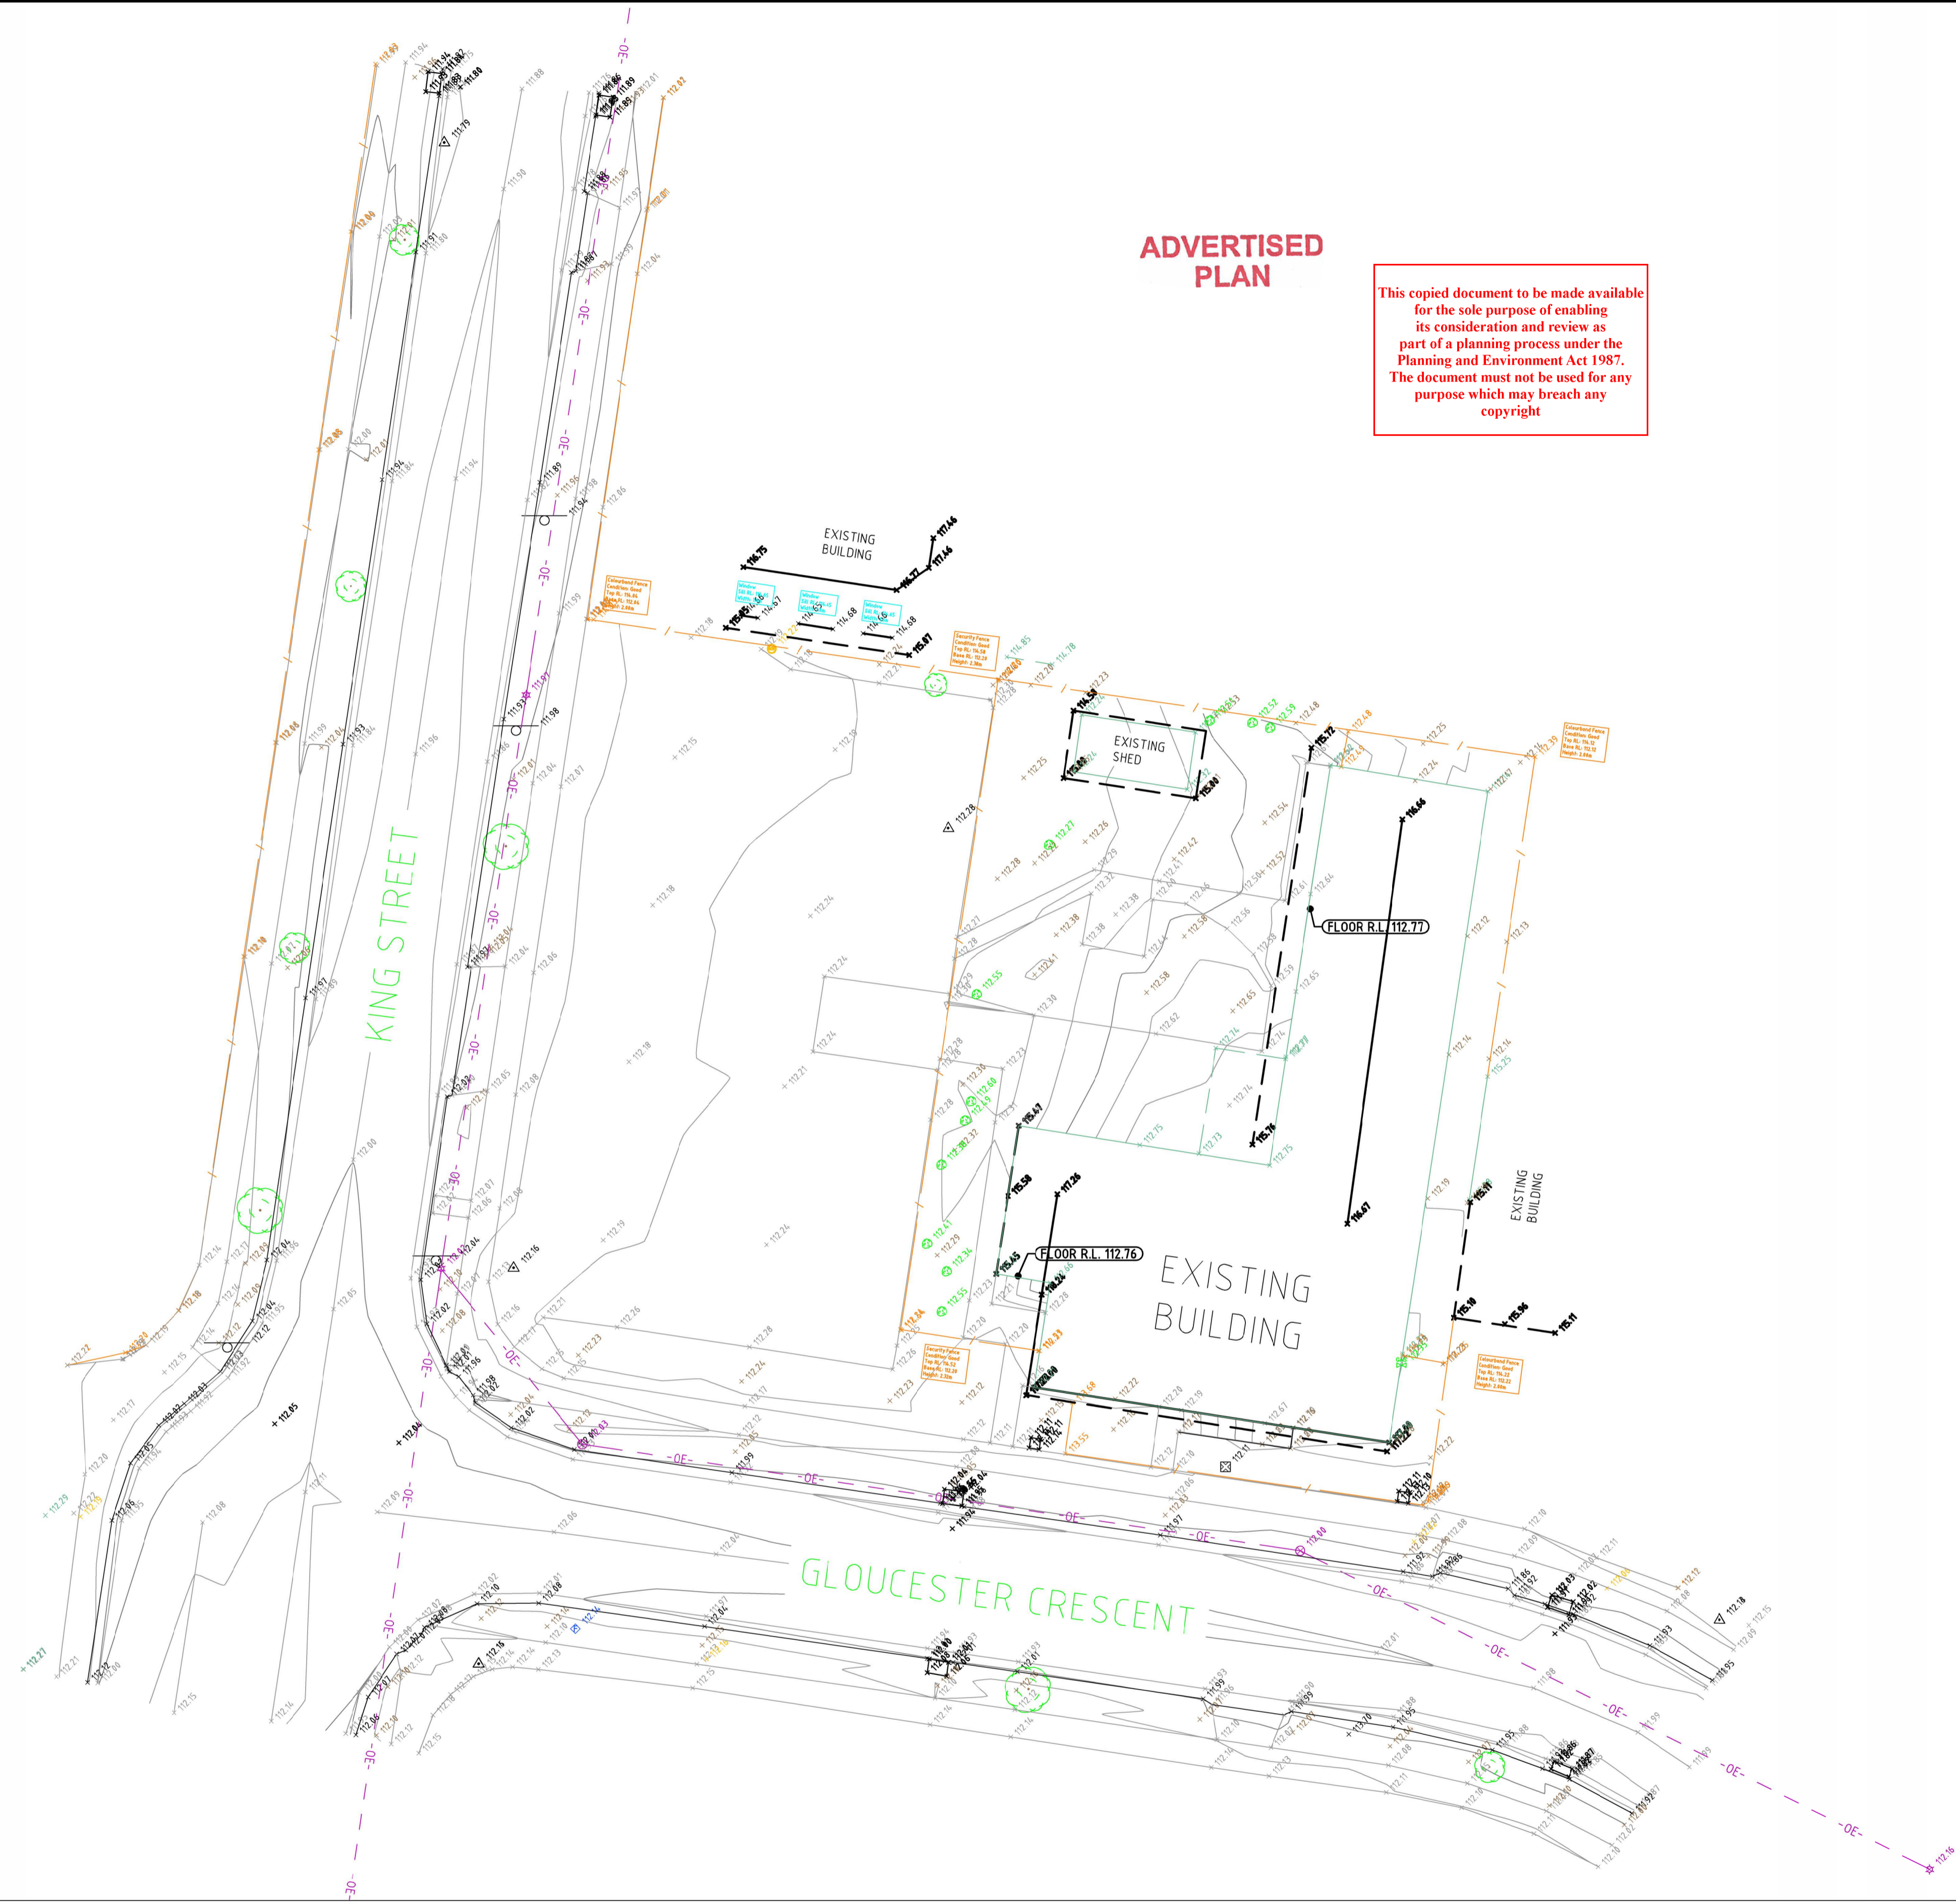


30/03/2026 11:37:08 AM 5144\_FS01.DWG

ISSUE	DESCRIPTION	DATE
A	TOPOGRAPHICAL AND FEATURE SURVEY	27/03/2026

NOTATIONS:  
 SURVEY DATUM SHEPPARTON PM 619  
 RL 112.01M  
 LEVELS ARE TO A.H.D.  
 ADD 0.00 TO ALL ELEVATIONS  
 LENGTHS SHOWN ARE IN METRES  
 CONTOUR INTERVAL IS 0.1 METRES

**FEATURE SURVEY**

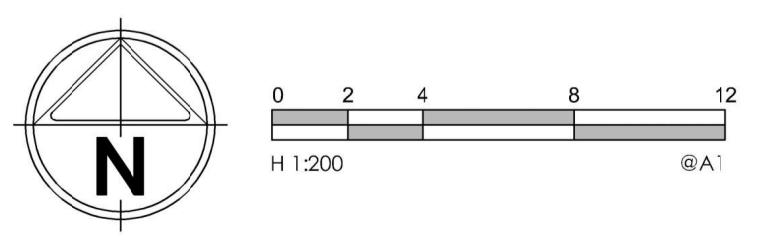

t: 03 5849 1400  
 e: info@cafconsulting.com.au  
 w: www.cafconsulting.com.au

CLIENT:	MOHAMMAD MONIRUZZAMAN
PROJECT:	SITE DEVELOPMENT PLAN
LOCATION:	1-3 GLOUCESTER ST SHEPPARTON VIC 3630
PROPERTY:	PARISH OF SHEPPARTON
DRAWING:	TOPOGRAPHICAL AND FEATURE SURVEY

SURVEYED:	K ROBINSON 27/03/2026	DRAWN:	K ROBINSON 30/03/2026
DESIGNED:	-	CHECKED:	-
APPROVED:	-	SCALE:	AS SHOWN
DRAWING NO:	5144 FS01	ISSUE:	A

5144\_FS01.DWG