




Address: Fact 19, 94-102 Keys Road, Cheltenham 3192 **Tel:** 03 9004 4924 **Fax:** 9553 3387

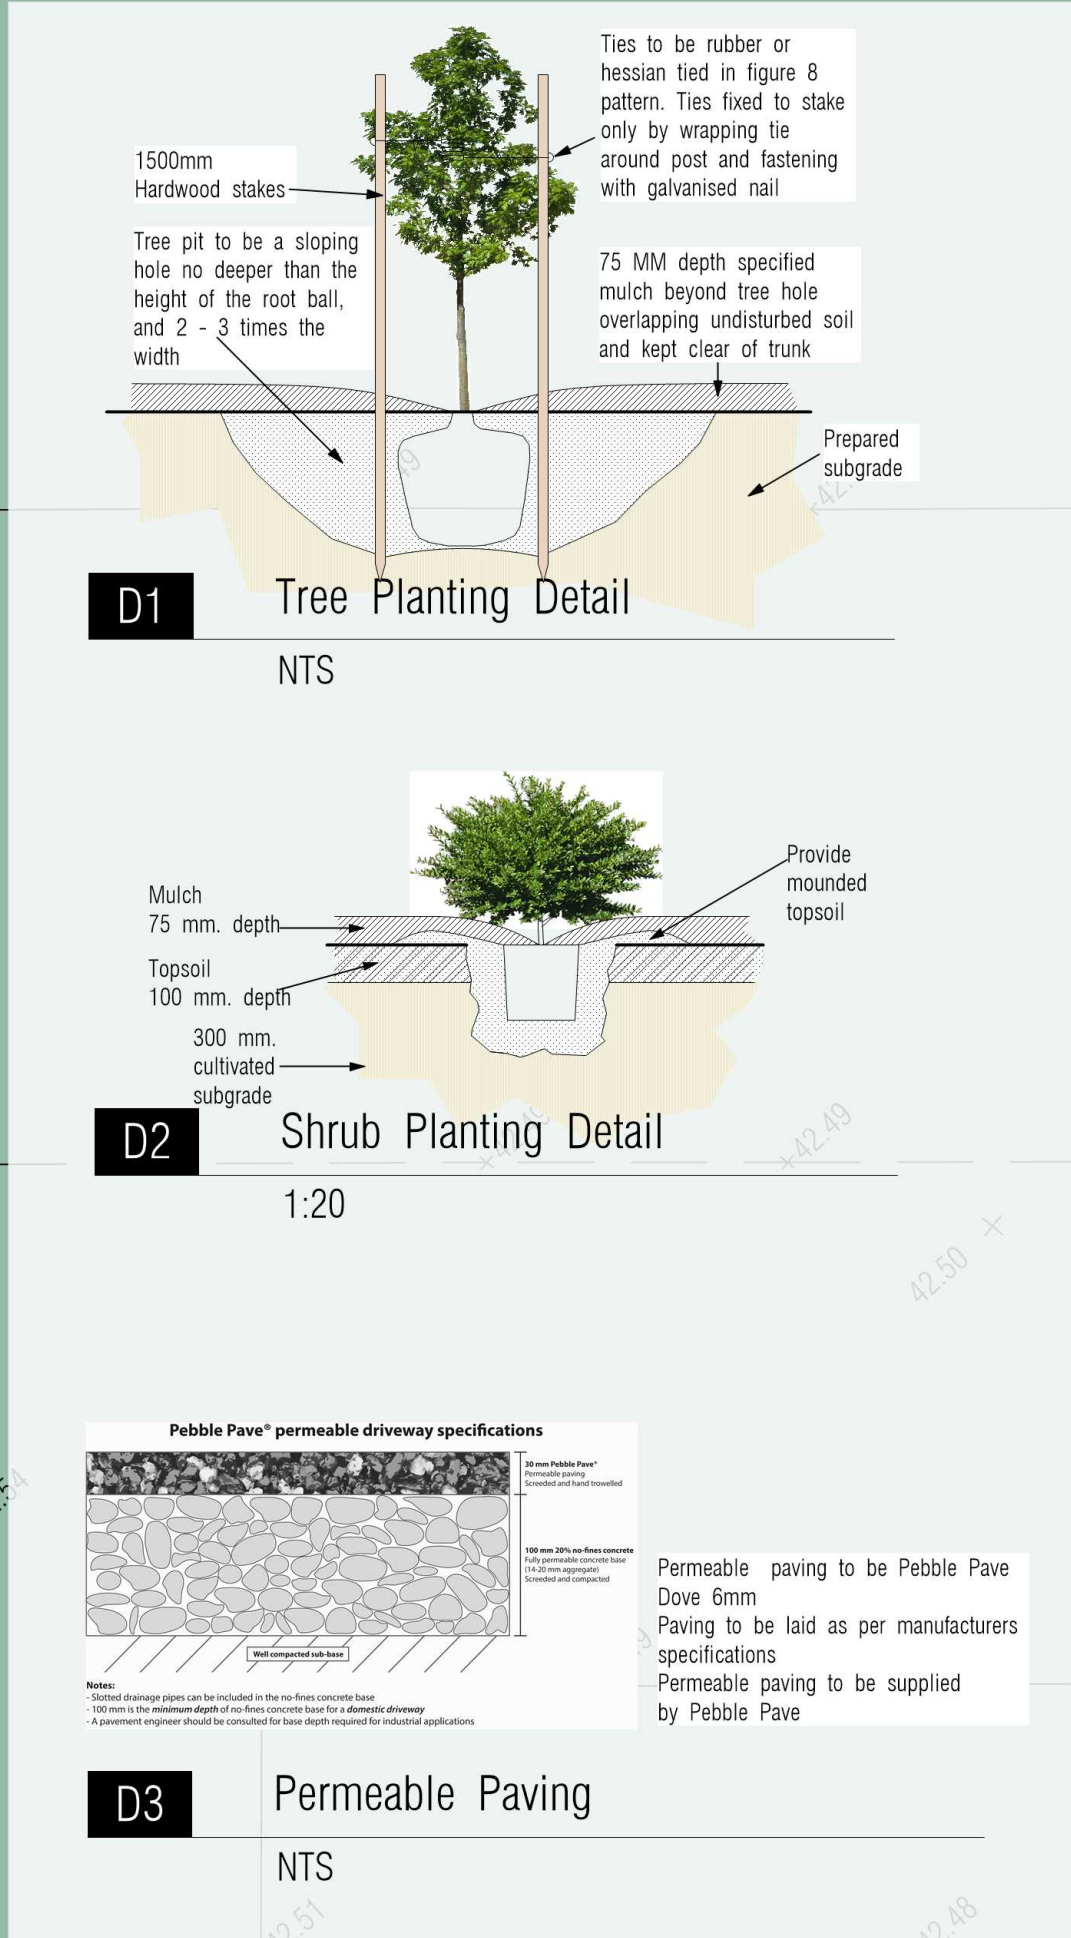

SYMBOL	BOTANICAL NAME	COMMON NAME	MATURE SIZE	INSTALLED SIZE	INSTALLED HGT	QTY

1 No. 01_09_23	CLIENT_PRELIMINARY (Email)
1 No. 11_09_23	CLIENT_PRELIMINARY (Email)
1 No. 25_09_23	CLIENT_PRELIMINARY (Email)
1 No. 04_10_23	CLIENT_PRELIMINARY (Email)

Maintenance & Establishment
Maintain and establish the works for 13 weeks, during which make good all defects.

