


SEE SHEET 2

SEE SHEET 3

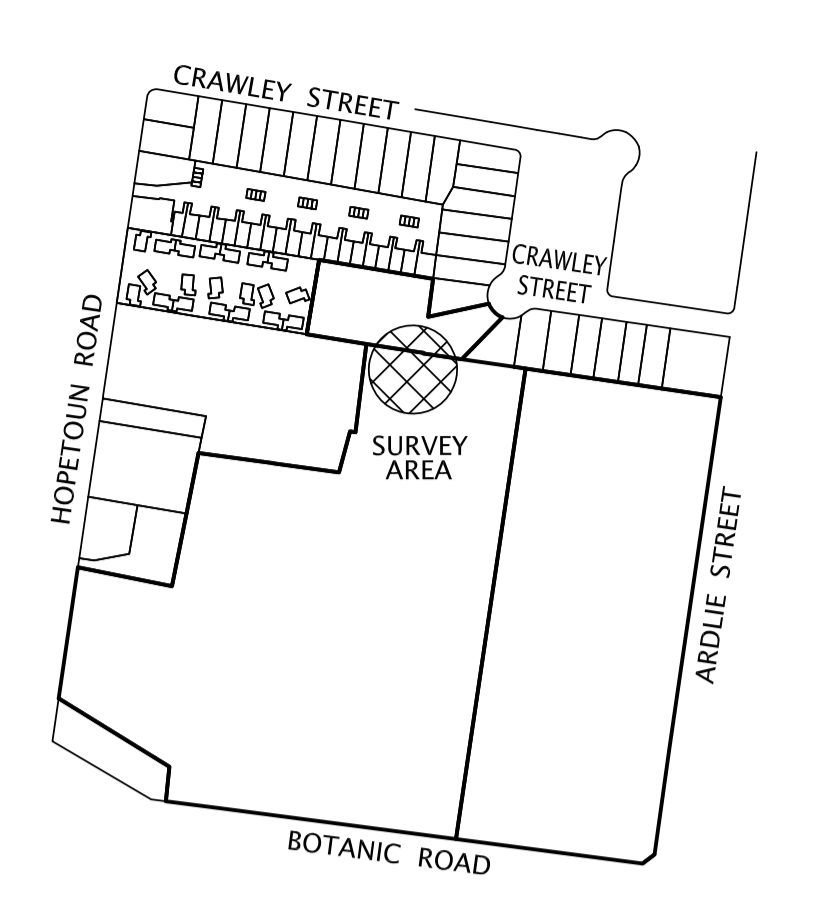

LOCALITY DIAGRAM
SCALE 1:5000

LEGEND

- ⊕ OBSERVED LEVEL
- TBM RIVET
- ORM ROD / PIPE
- ▲ SPIKE PLACED
- ⊖ SEWERAGE PIT
- ⚡ ELECTRICITY OVERHEAD
- ⊕ INVERT OF KERB
- ⊙ TREE
- TELSTRA PIT
- ELECTRICITY POLE
- ⊕ EDGE OF BITUMEN
- ▽ GOAL POST
- ⊕ LANE LINE
- ▨ GRATED PIT
- JUNCTION PIT
- ROOF APEX
- GUTTER
- ▨ BUILDING / RETAINING WALL
- ▨ MAJOR BUILDING
- E-E-E-E-E ELECTRICITY O/H
- BACK OF KERB
- INVERT OF KERB
- LIP OF KERB
- EDGE OF CONCRETE
- EDGE OF BITUMEN
- TOP OF BANK
- LANE LINE
- DOOR
- TOE OF BANK
- EDGE OF TIMBER DECKING
- EDGE OF GARDEN BED
- SITE FENCING

REVISION

REV 1: ISSUE 20/07/2021

NOTATIONS

1. SURVEY DATUM IS TO MGA94 ZONE 54 VIDE PM 165, PM 176 & GNSS.
2. LEVEL DATUM IS TO AHD VIDE PM 165 RL 19,582.
3. SURVEY COMPLETED 6 / 07 / 2021.
4. MAJOR CONTOUR INTERVAL IS 1.00m MINOR CONTOUR INTERVAL IS 0.20m.
5. THIS SURVEY LOCATES SERVICES AT OR ABOVE SURFACE LEVEL.
6. NO RESPONSIBILITY TAKEN FOR THE POSITION AND DIRECTION OF UNDERGROUND OR OBSERVED SERVICES.
7. UNDERGROUND SERVICES TO BE POTTED AND EXACT POSITION TO BE DETERMINED BEFORE EXCAVATION WORKS.
8. BOUNDARIES SHOWN RED HEREIN ARE APPROXIMATE, DERIVED FROM VICMAP DIGITAL DATABASE AND NOT PROVEN BY SURVEY.
9. LEVELS TO BE CONFIRMED ON SITE BEFORE CONSTRUCTION. DISCREPANCIES TO BE REPORTED BEFORE THE COMMENCEMENT OF WORKS.
10. THIS PLAN MAY NOT BE REPRODUCED WITHOUT THE INCLUSION OF THESE NOTATIONS.

FEATURE AND LEVELS PLAN

SURVEYORS REF:

JOB:	FILE:	SHEET:
1271	1271_3D_DETAIL_V1.DWG 1271_MGA.SEE	1 OF 3


ORIGINAL SCALE 1:500 @ A1

LENGTHS ARE IN METRES

EMMANUEL COLLEGE WARRNAMBOOL
McAULEY CAMPUS in ARDLIE STREET
140 BOTANIC ROAD WARRNAMBOOL

JOSEPH LAND SURVEYING PTY LTD
ABN 27 744 943 042
P.O.BOX 5113, WARRNAMBOOL 3280
PHONE (03) 5562 2066

ADVERTISED
PLAN

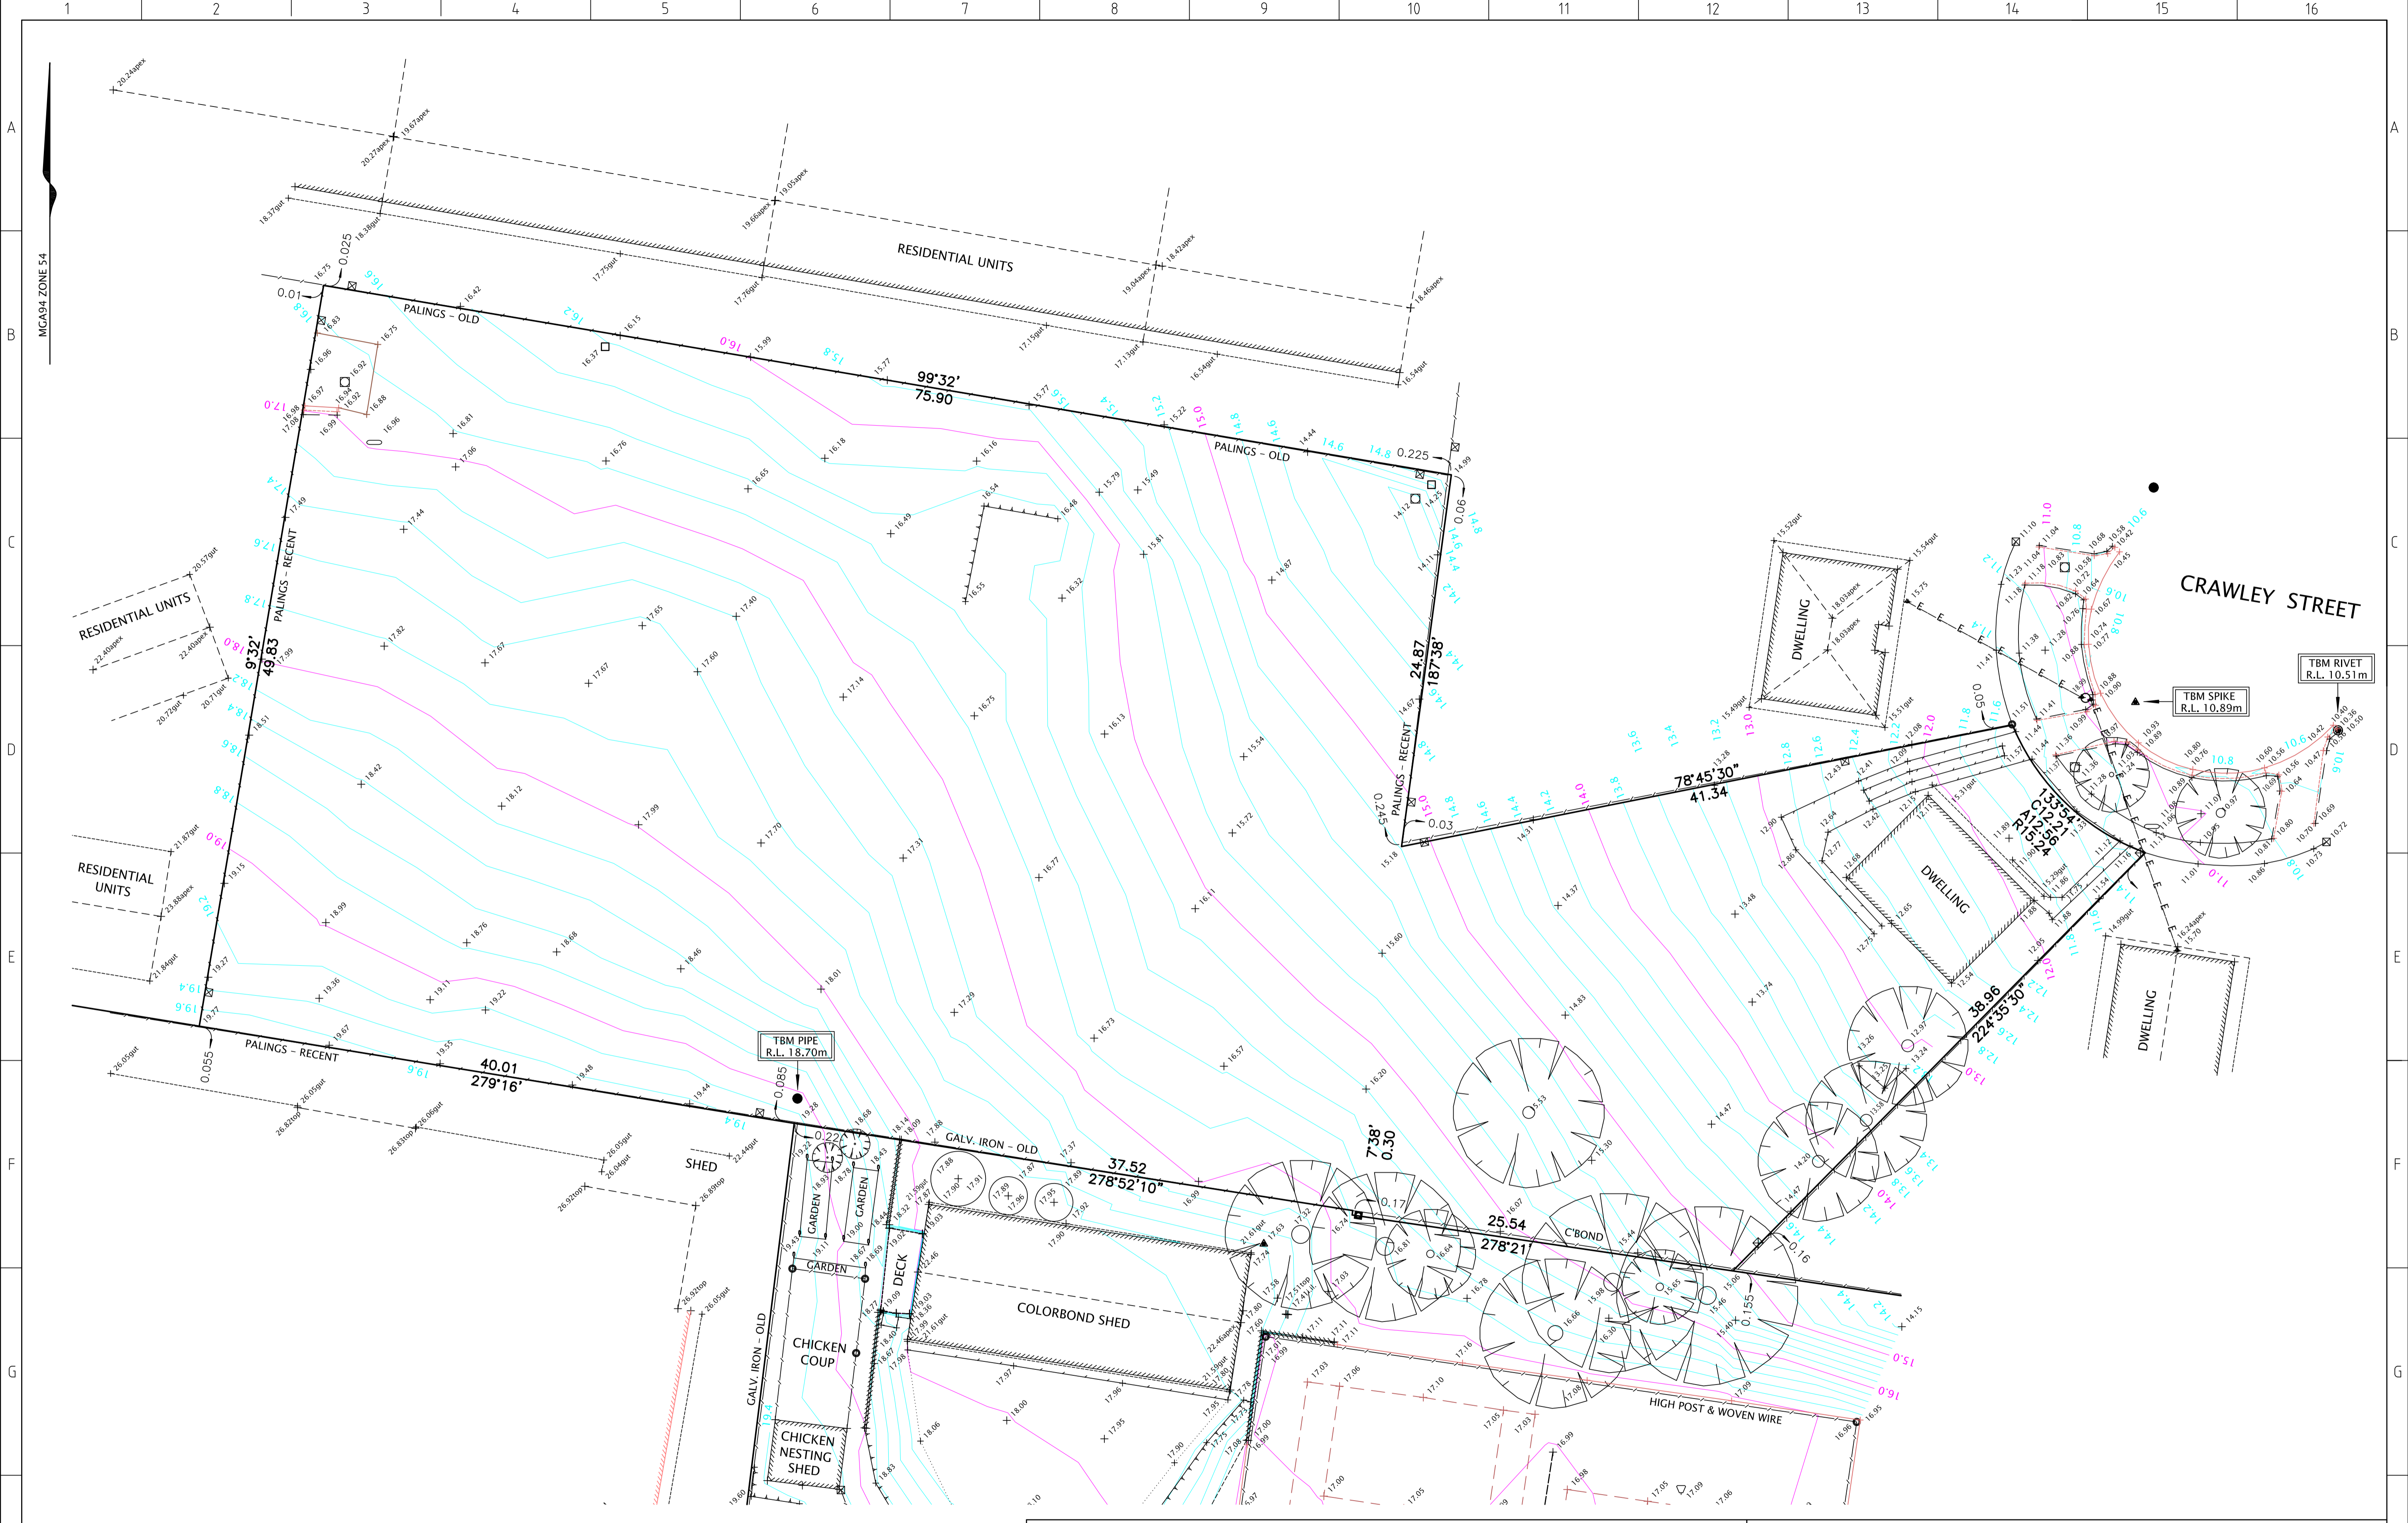

ADVERTISED PLAN

JOSEPH LAND SURVEYING PTY LTD
 ABN 27 744 943 042
 P.O. BOX 5113, WARRNAMBOOL 3280
 PHONE (03) 5562 2066

- NOTATIONS**
1. SURVEY DATUM IS TO MGA94 ZONE 54 WIDE PM 165, PM 176 & GNSS.
 2. LEVEL DATUM IS TO AHD VIDE PM 165 RL 19,582.
 3. SURVEY COMPLETED 6 / 07 / 2021.
 4. MAJOR CONTOUR INTERVAL IS 1.00m MINOR CONTOUR INTERVAL IS 0.20m.
 5. THIS SURVEY LOCATES SERVICES AT OR ABOVE SURFACE LEVEL.
 6. NO RESPONSIBILITY TAKEN FOR THE POSITION AND DIRECTION OF UNDERGROUND OR OBSERVED SERVICES.
 7. UNDERGROUND SERVICES TO BE POTTED AND EXACT POSITION TO BE DETERMINED BEFORE EXCAVATION WORKS.
 8. BOUNDARIES SHOWN RED HEREIN ARE APPROXIMATE, DERIVED FROM VICMAP DIGITAL DATABASE AND NOT PROVEN BY SURVEY.
 9. LEVELS TO BE CONFIRMED ON SITE BEFORE CONSTRUCTION. DISCREPANCIES TO BE REPORTED BEFORE THE COMMENCEMENT OF WORKS.
 10. THIS PLAN MAY NOT BE REPRODUCED WITHOUT THE INCLUSION OF THESE NOTATIONS.

FEATURE AND LEVELS PLAN

SURVEYORS REF:
 JOB: 1271 FILE: 1271_3D_DETAIL_V1.DWG SHEET: 2 OF 4
 1271_MGA.SEE
 ORIGINAL SCALE 1:200 @ A1

 LENGTHS ARE IN METRES

EMMANUEL COLLEGE WARRNAMBOOL
 McAULEY CAMPUS in ARDLIE STREET
 140 BOTANIC ROAD WARRNAMBOOL



ADVERTISED PLAN

JOSEPH LAND SURVEYING PTY LTD
 ABN 27 744 943 042
 P.O. BOX 5113, WARRNAMBOOL 3280
 PHONE (03) 5562 2066

- NOTATIONS**
1. SURVEY DATUM IS TO MGA94 ZONE 54 VIDE PM 165, PM 176 & GNSS.
 2. LEVEL DATUM IS TO AHD VIDE PM 165 RL 19,582.
 3. SURVEY COMPLETED 6 / 07 / 2021.
 4. MAJOR CONTOUR INTERVAL IS 1.00m MINOR CONTOUR INTERVAL IS 0.20m.
 5. THIS SURVEY LOCATES SERVICES AT OR ABOVE SURFACE LEVEL.
 6. NO RESPONSIBILITY TAKEN FOR THE POSITION AND DIRECTION OF UNDERGROUND OR OBSERVED SERVICES.
 7. UNDERGROUND SERVICES TO BE POTTED AND EXACT POSITION TO BE DETERMINED BEFORE EXCAVATION WORKS.
 8. BOUNDARIES SHOWN RED HEREIN ARE APPROXIMATE, DERIVED FROM VICMAP DIGITAL DATABASE AND NOT PROVEN BY SURVEY.
 9. LEVELS TO BE CONFIRMED ON SITE BEFORE CONSTRUCTION. DISCREPANCIES TO BE REPORTED BEFORE THE COMMENCEMENT OF WORKS.
 10. THIS PLAN MAY NOT BE REPRODUCED WITHOUT THE INCLUSION OF THESE NOTATIONS.

FEATURE AND LEVELS PLAN

SURVEYORS REF:
 JOB: 1271 FILE: 1271_3D_DETAIL_V1.DWG SHEET: 3 OF 4
 1271_MGA.SEE
 ORIGINAL SCALE 1:200 @ A1

 LENGTHS ARE IN METRES

EMMANUEL COLLEGE WARRNAMBOOL
 McAULEY CAMPUS in ARDLIE STREET
 140 BOTANIC ROAD WARRNAMBOOL

TBM RIVET
 R.L. 16,265m

TBM SPIKE
 R.L. 21,47m