
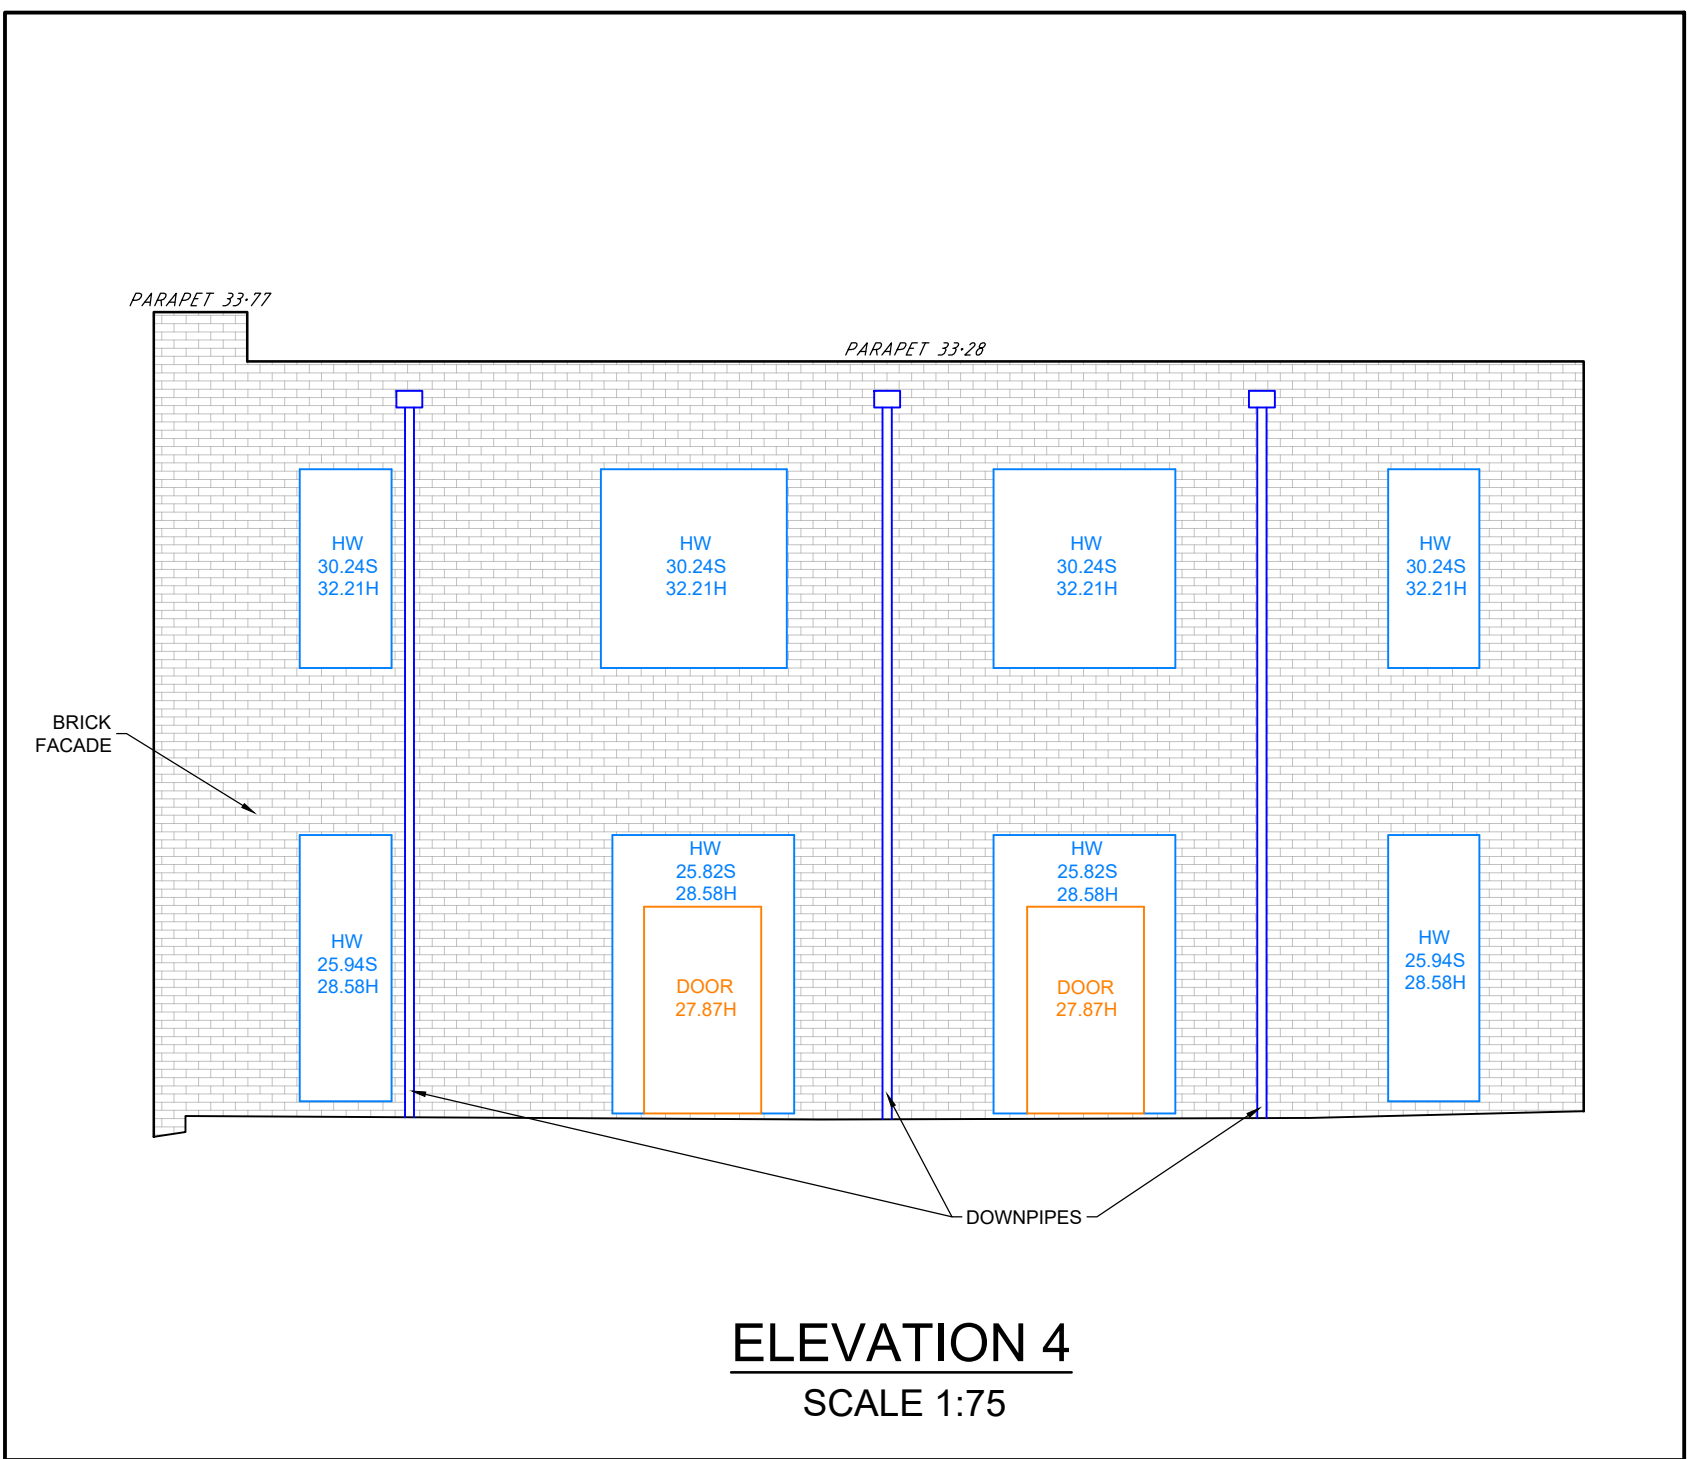
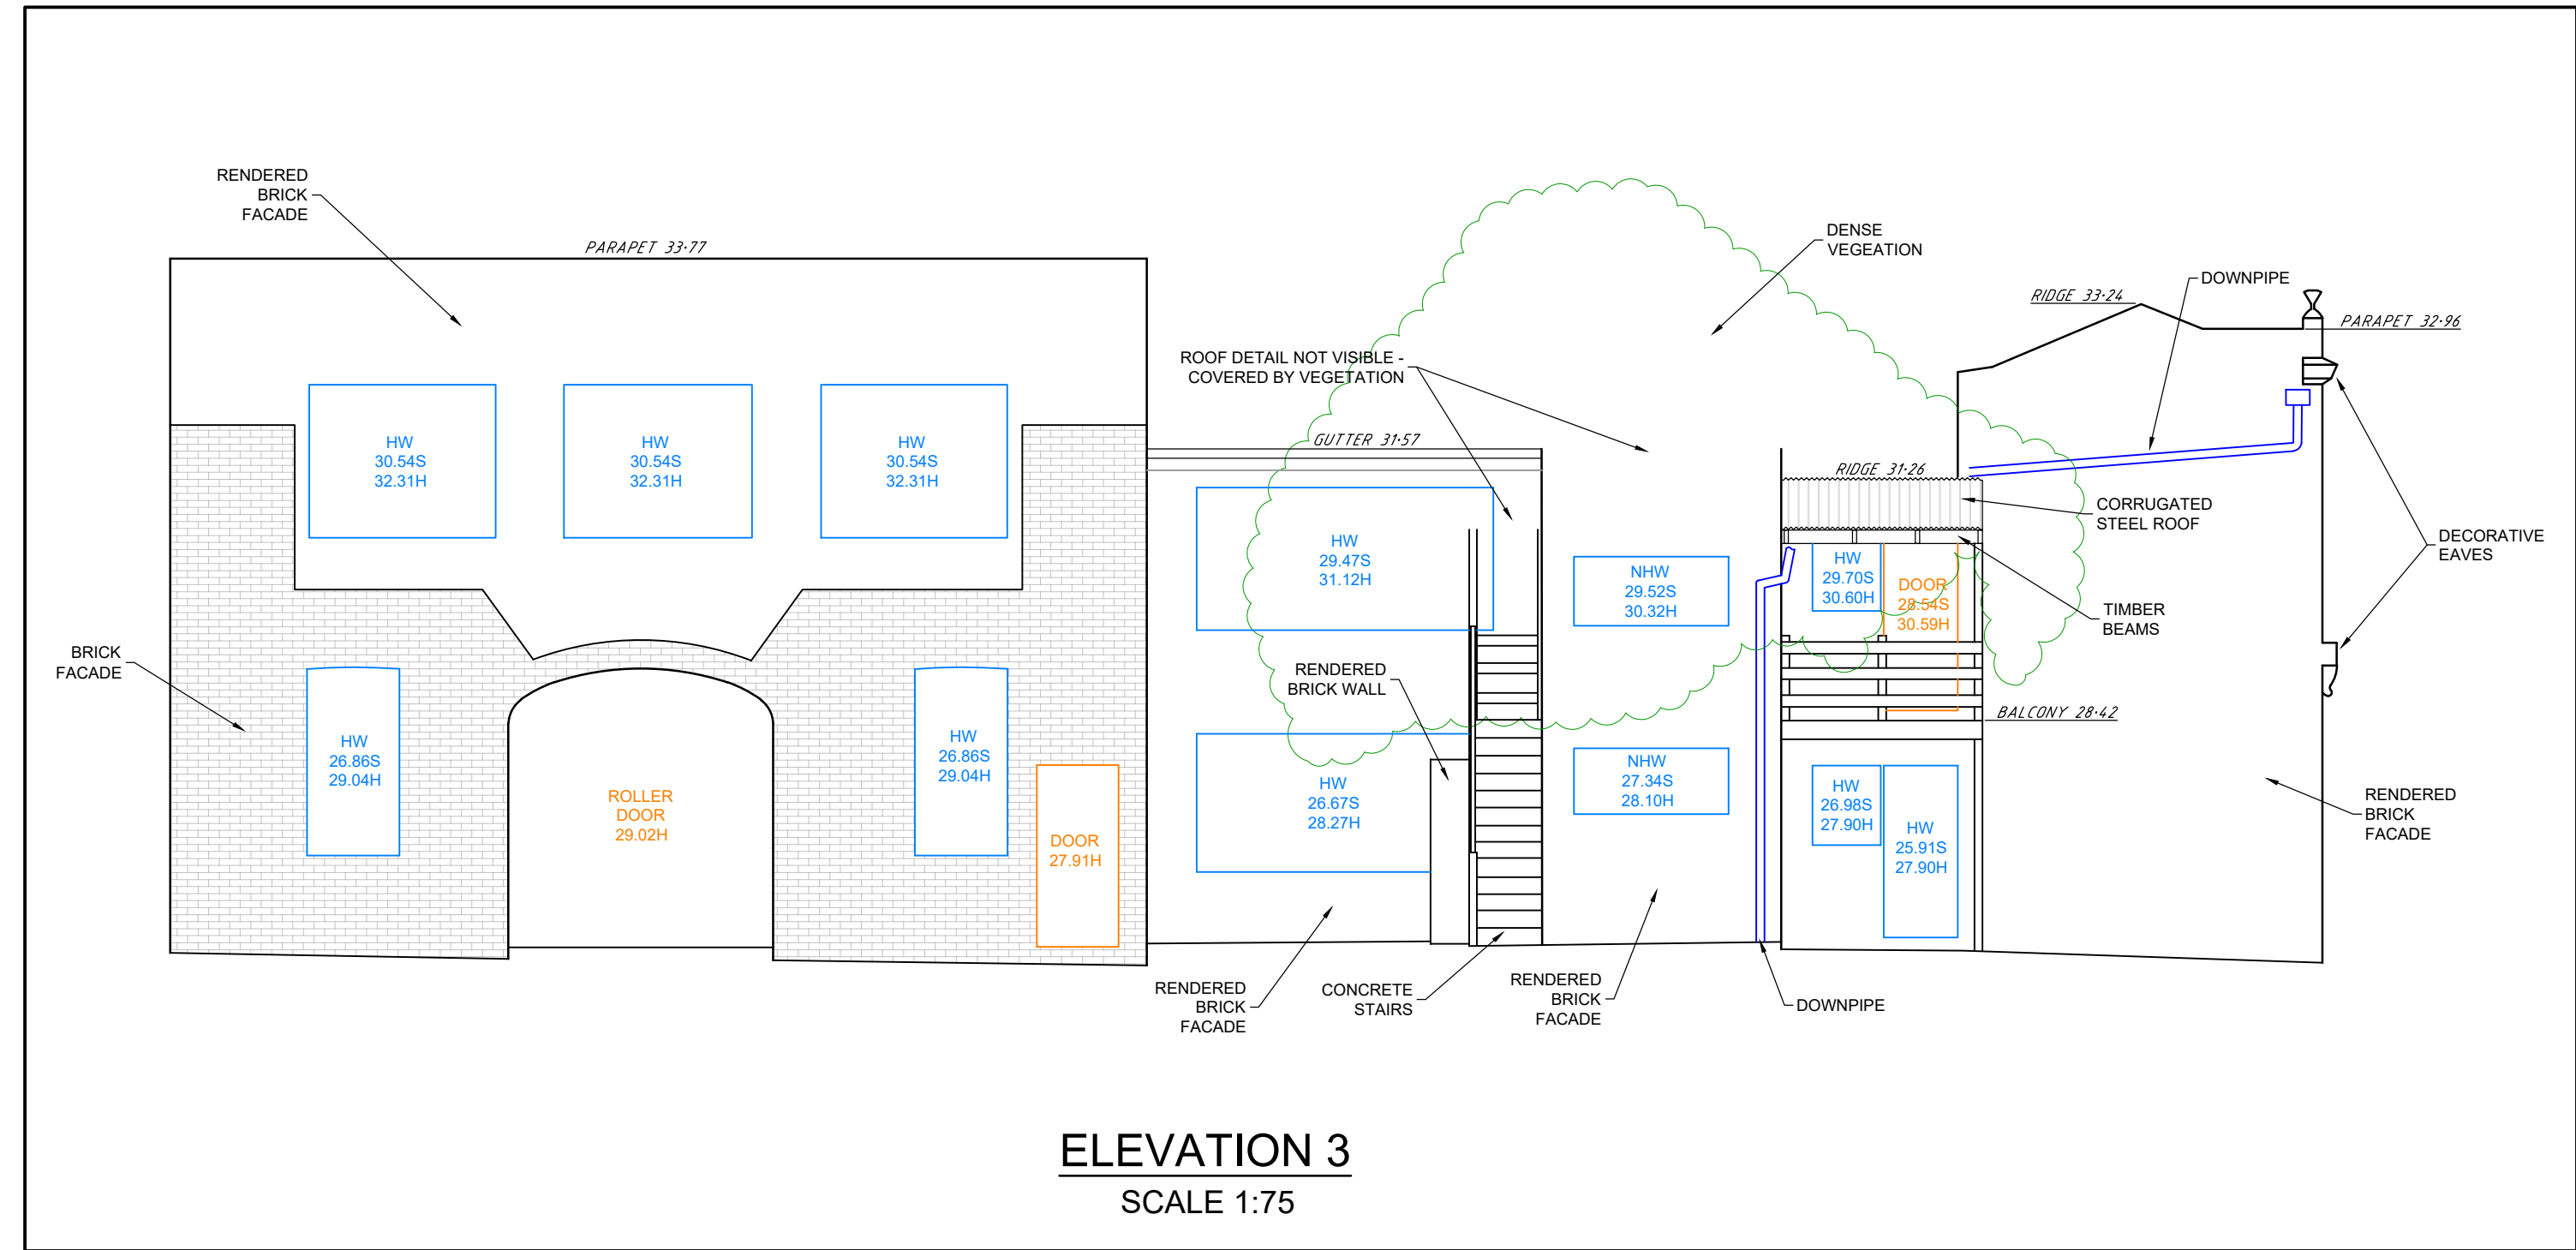
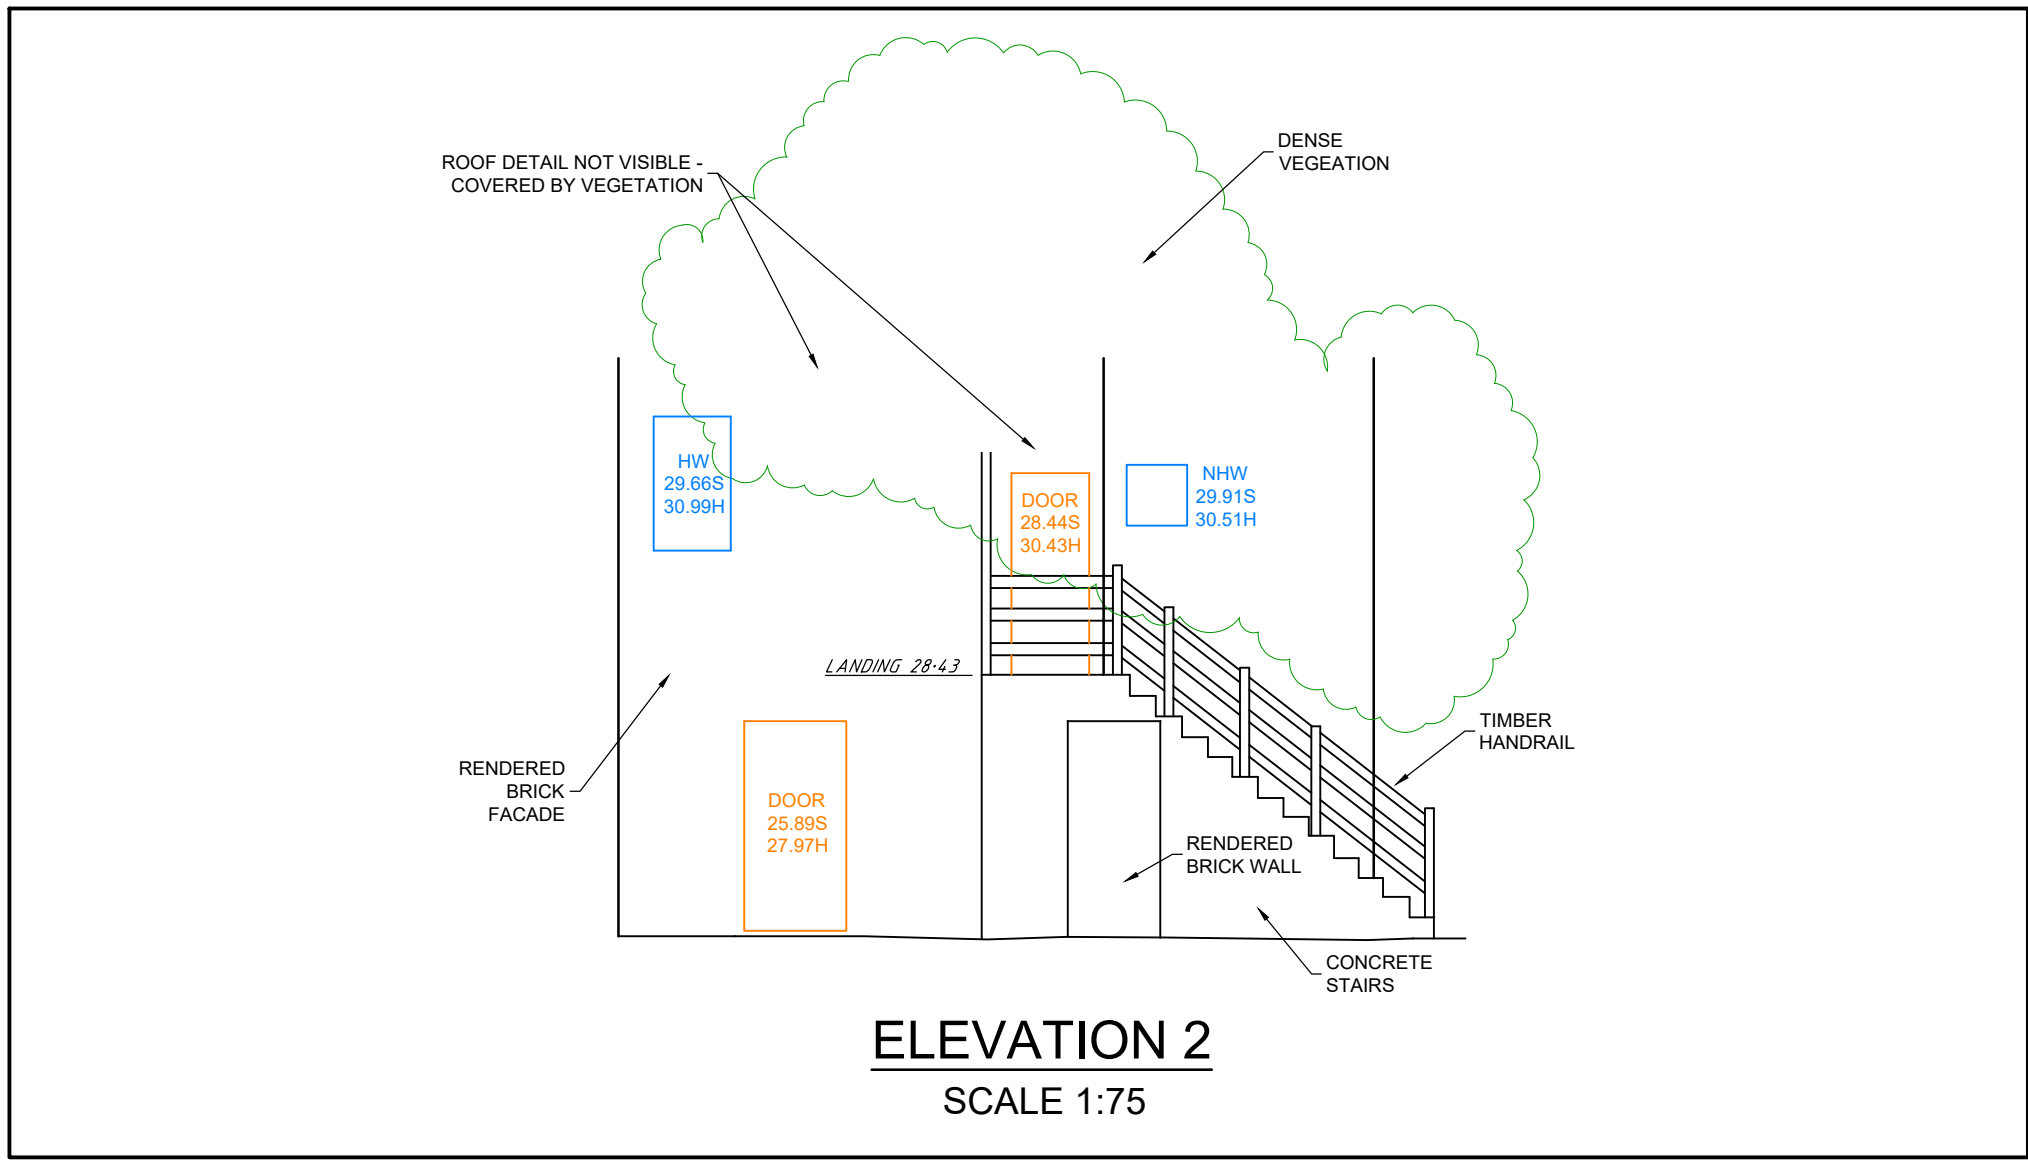


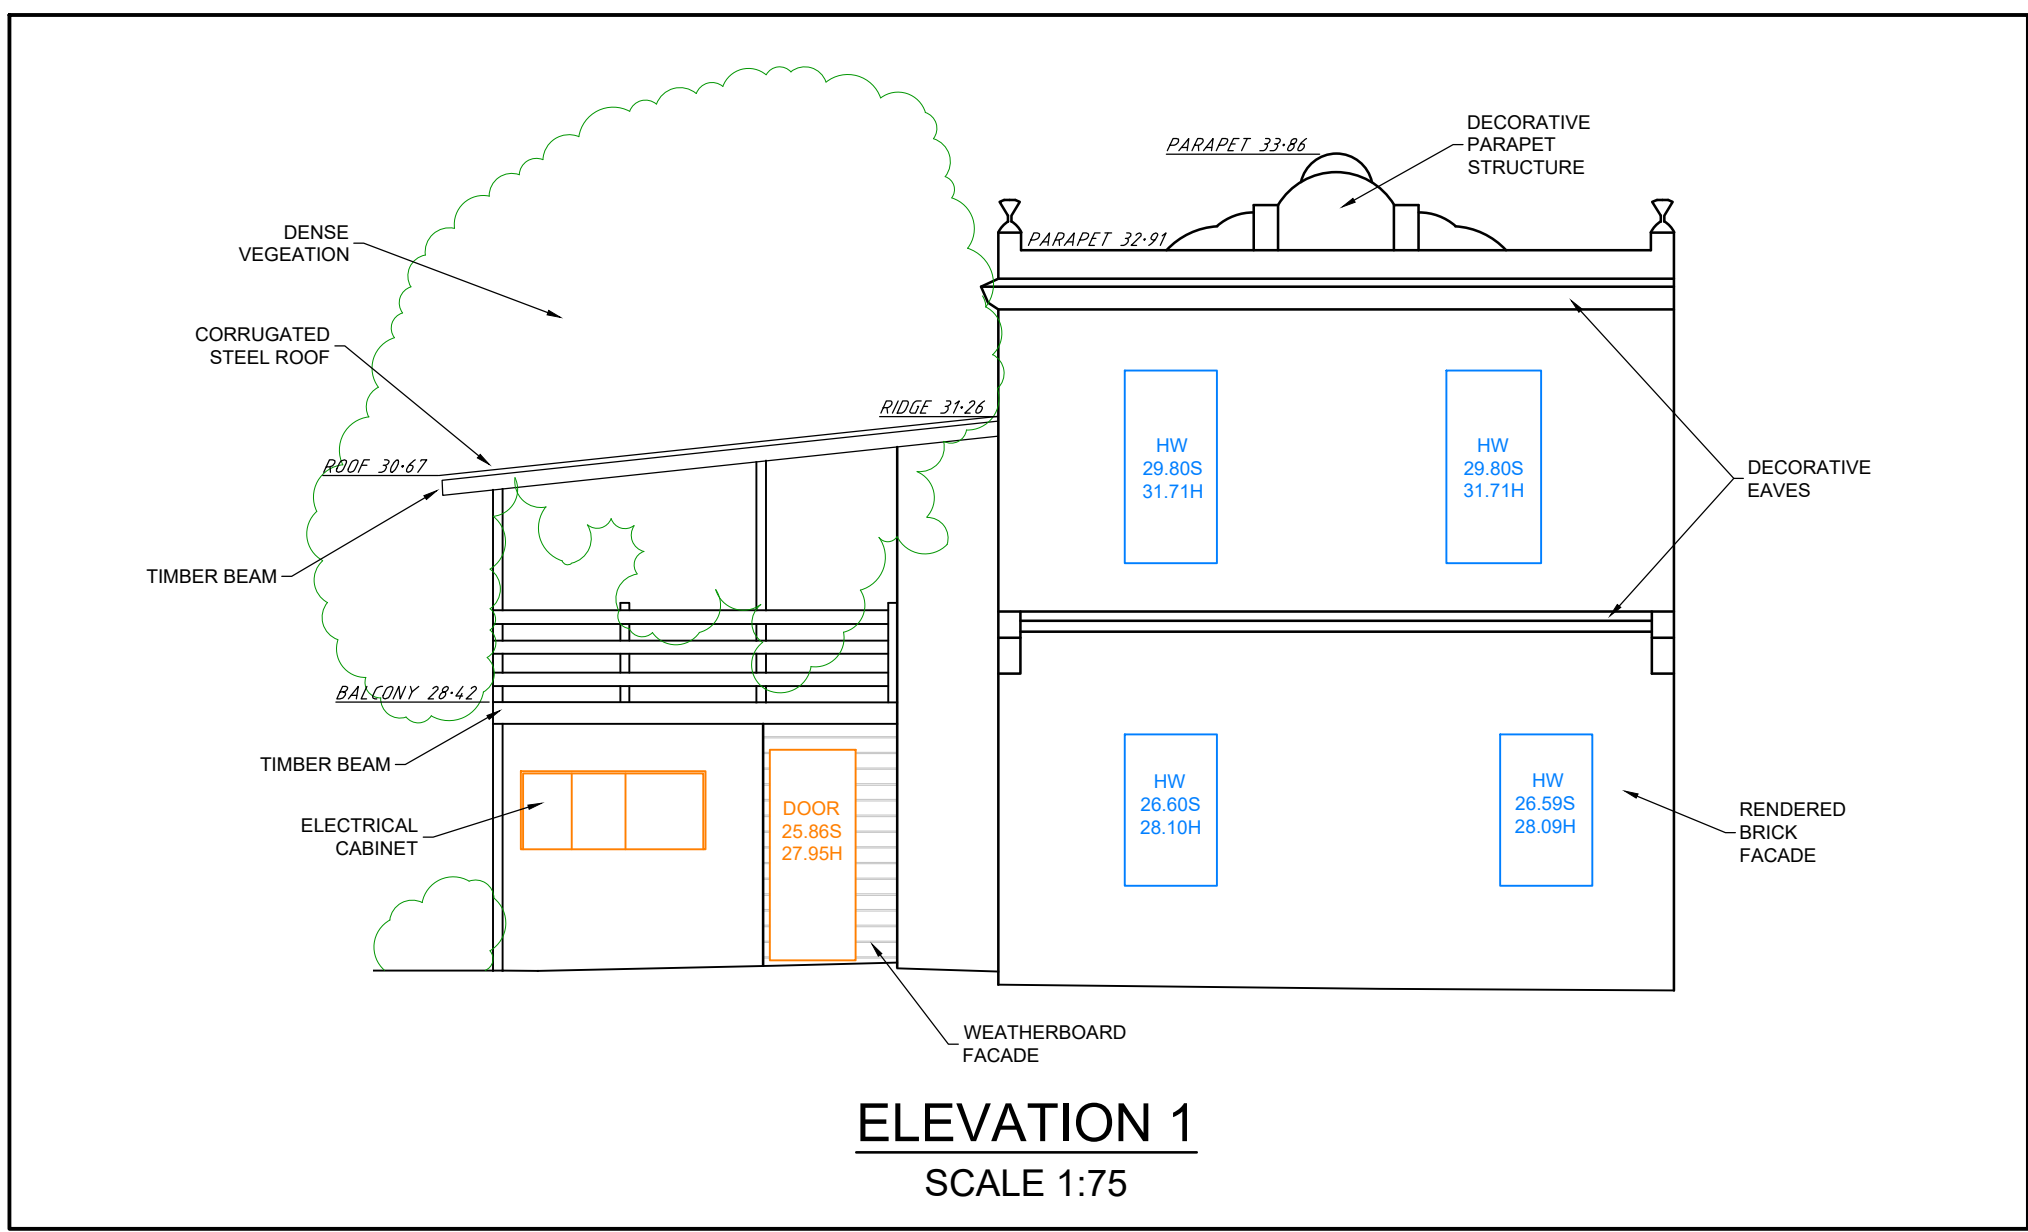

ADVERTISED PLAN

This copied document to be made available for the sole purpose of enabling its consideration and review as part of a planning process under the Planning and Environment Act 1987. The document must not be used for any purpose which may breach any copyright

NOTATIONS

THE NOTES CONTAINED WITHIN THE PLAN ARE AN INTEGRAL PART OF THE INFORMATION PRESENTED, AND MUST BE INCLUDED IN ANY REPRODUCTION.

SURVEY NOTES

LEVELS ARE IN METRES TO A H.D. SHOWN THUS x³ DATUM BEING JIKA JIKA PM 324 WITH AN R.L. OF 26.778 A.H.D.

THIS SURVEY IS ORIENTATED TO MGA94 ZONE 55 BEARINGS VIDE PS 620039A.

THE COORDINATES USED WITHIN THE CAD FILE ARE PLANE GROUND COORDINATES WITH THE ORIGIN BEING THE MGA94 ZONE 55 COORDINATE FOR JIKA JIKA PM 324 (VIDE SMES)

MEASUREMENTS BETWEEN STRUCTURAL FEATURES SHOULD BE VERIFIED BY MEASUREMENT ON SITE PRIOR TO ANY DESIGN OR CONSTRUCTION OF PRE-FABRICATED ELEMENTS.

WINDOW HEAD AND SILL LEVELS ARE TO THE STRUCTURAL OPENING. DOOR HEAD LEVELS ARE TO THE TOP OF DOOR SWING

FL = FLOOR LEVEL H = HEAD HW = HABITABLE WINDOW
CL = CEILING LEVEL S = SILL NHW = NON HABITABLE WINDOW