




REVISION SCHEDULE		
REV	DESCRIPTION OF CHANGE	DATE
1	TownPlanning	03/06/2024

NORTH POINT  DO NOT SCALE OFF DRAWINGS. USE FIGURED DIMENSIONS ONLY. CONTRACTOR MUST VERIFY ALL DIMENSIONS ON SITE BEFORE COMMENCING WORK OR PREPARING SHOP DRAWINGS.
DRAWINGS TO BE PRINTED IN COLOUR.
© COPYRIGHT MCILDOWIE PARTNERS 2023

NOTES

DRAWING REGISTER_TOWN PLANNING

SHEET NUMBER	SHEET NAME	CURRENT REVISION	CURRENT REVISION DATE
TP000	COVER PAGE	1	03/06/2024
TP010	EXISTING SITE PLAN	1	03/06/2024
TP011	EXISTING SITE PHOTOS	1	03/06/2024
TP012	EXISTING AND DEMOLITION GROUND FLOOR AND ROOF PLAN	1	03/06/2024
TP100	PROPOSED GROUND FLOOR	1	03/06/2024
TP201	EXISTING AND DEMOLITION ELEVATIONS	1	03/06/2024

ARCHITECTURAL CONSULTANT

McIldowie Partners

T/ +61 3 8695 0300 Level 2, 325 Flinders Lane
Info@mcildowiepartners.com.au Melbourne, Vic 3000

CLIENT
ST CATHERINE'S SCHOOL


PROJECT NAME
15A HEYINGTON PLACE

PROJECT ADDRESS
15A HEYINGTON PLACE, TOORAK


DRAWING TITLE
COVER PAGE

SCALE @ A1:	DRAWN	Author	DRAWING NUMBER
REV DATE:	CHECKED	Checker	TP000
03/06/2024			
JOB No:	DATE PRINTED		REV:
3273	3/06/2024 3:43:08 PM		1
FILE	Address Data #1071 - St Catherine's 15A Heyington Place/1071 - St Catherine's 15A Heyington Place.rvt		

TOWN PLANNING

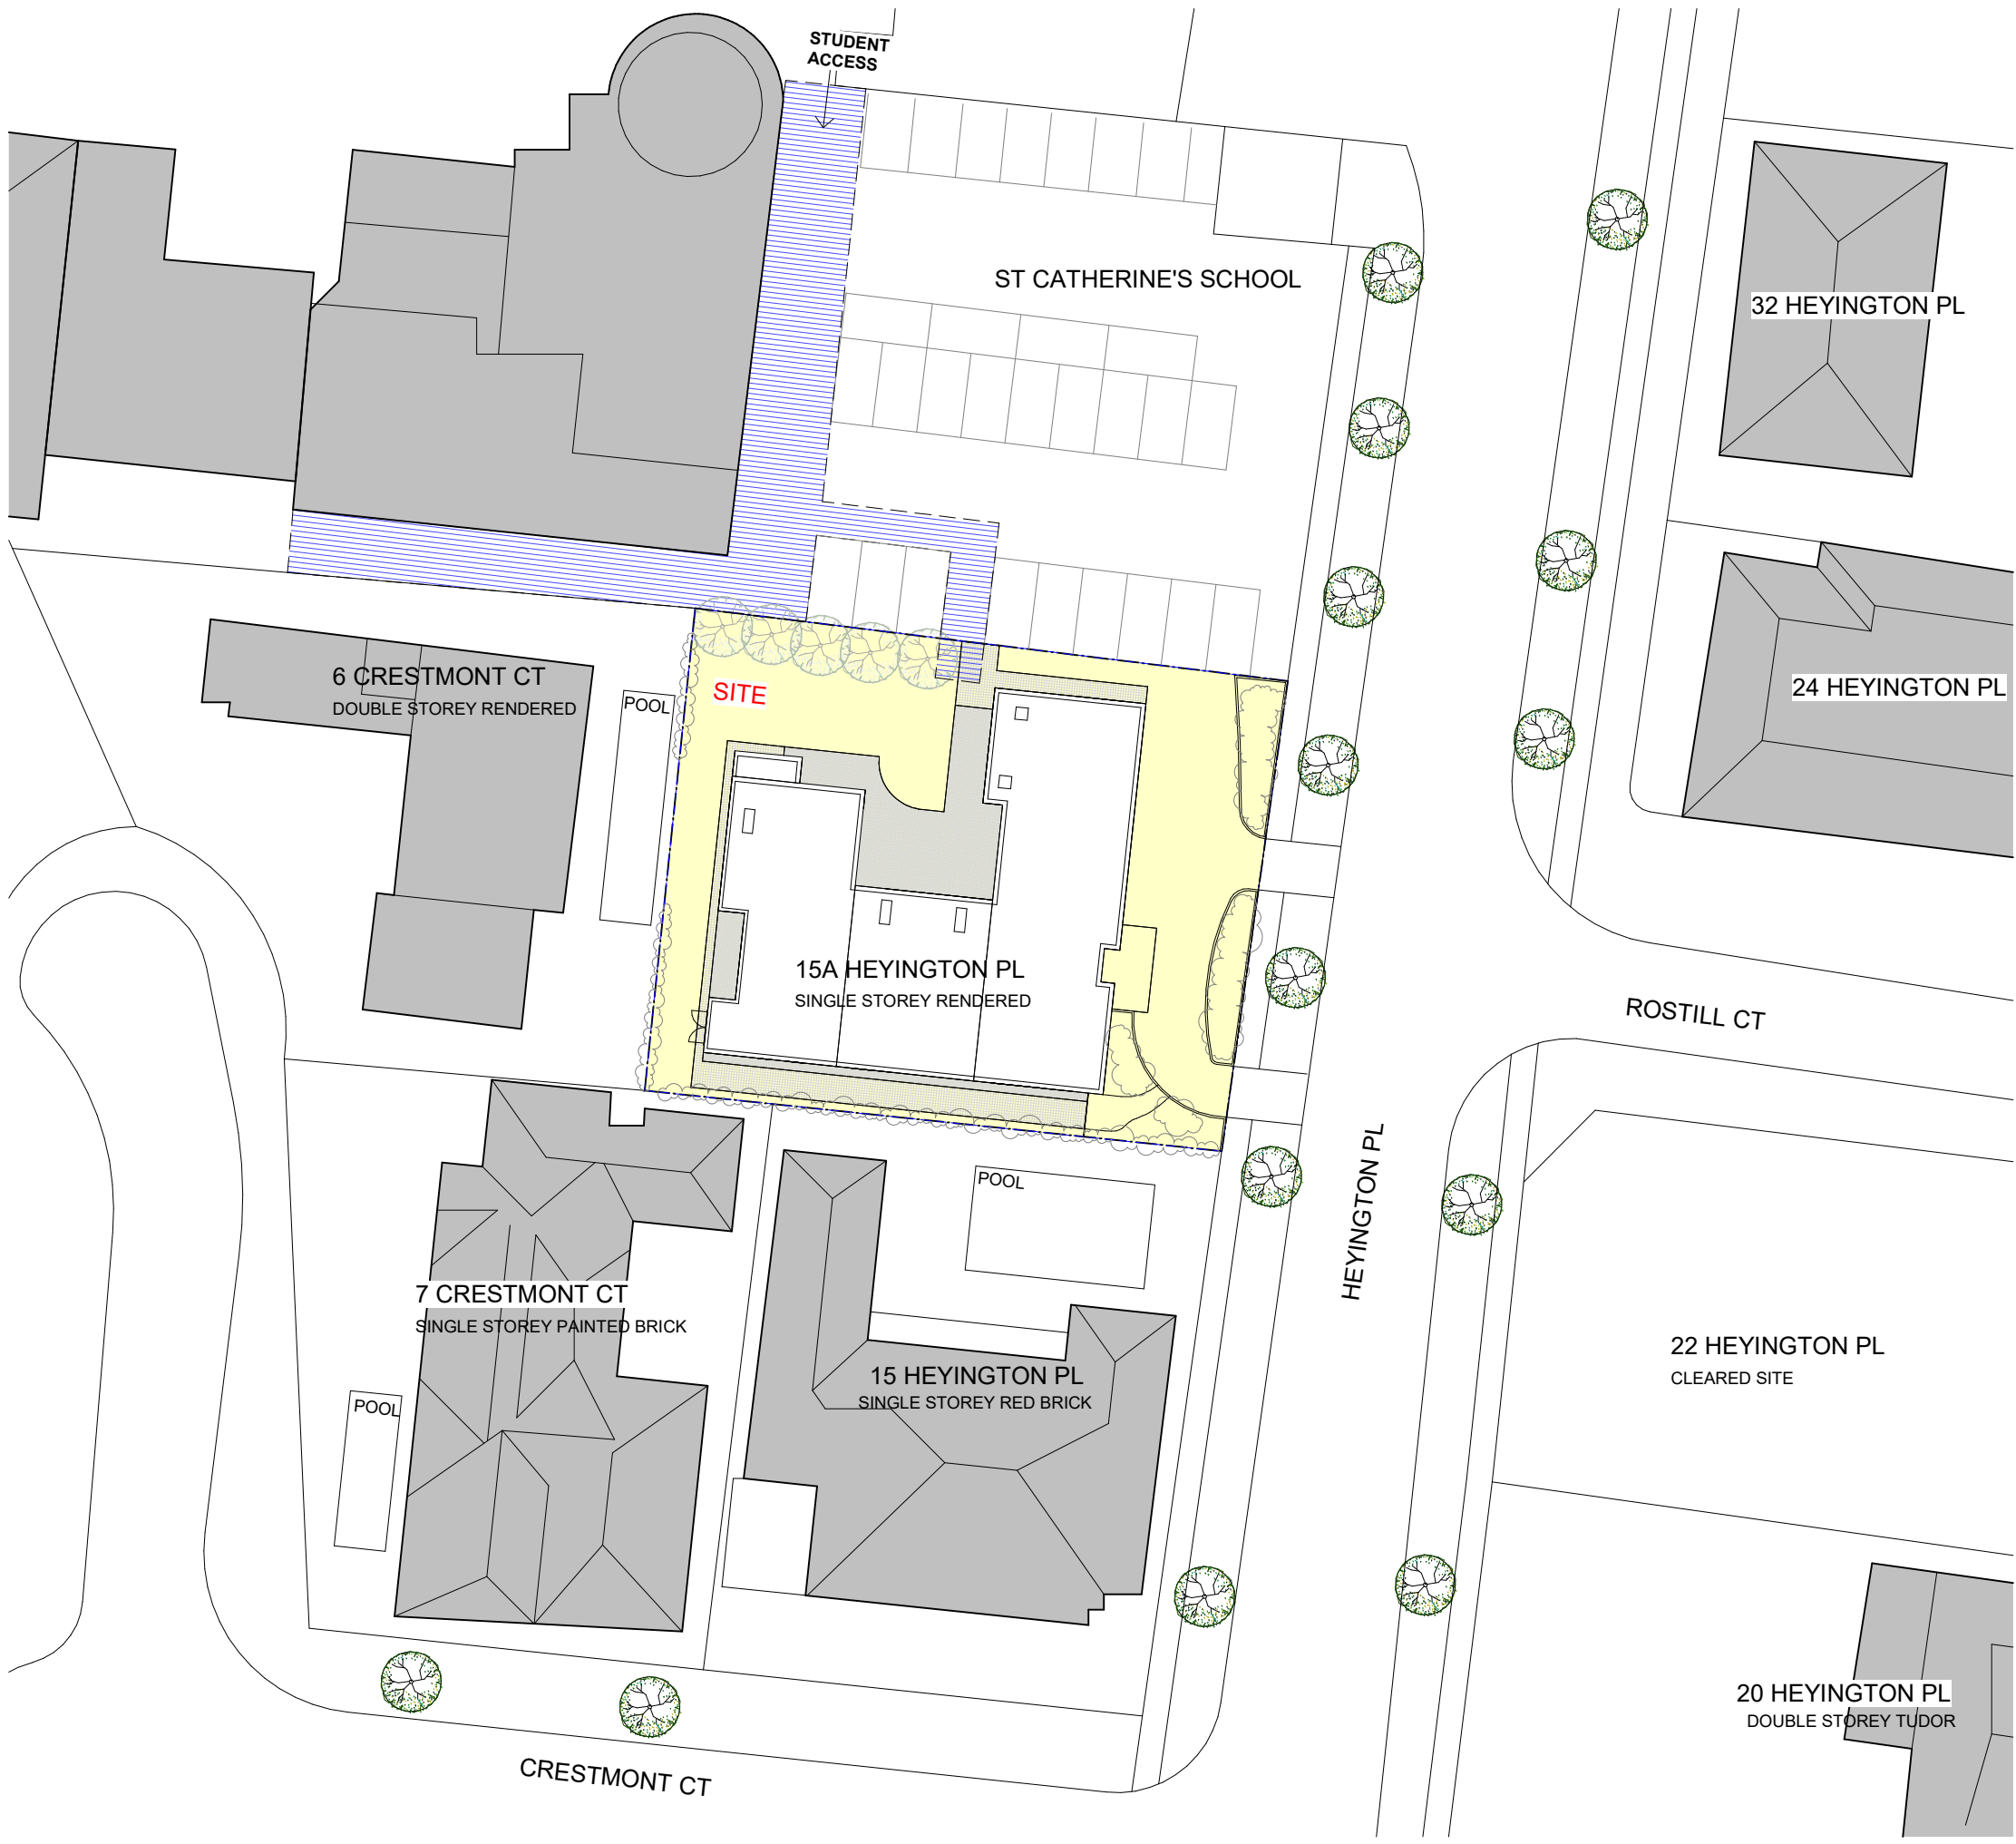

REVISION SCHEDULE		
REV	DESCRIPTION OF CHANGE	DATE
1	Town Planning	03/06/2024

NORTH POINT 

DO NOT SCALE OFF DRAWINGS. USE FIGURED DIMENSIONS ONLY. CONTRACTOR MUST VERIFY ALL DIMENSIONS ON SITE BEFORE COMMENCING WORK OR PREPARING SHOP DRAWINGS.

DRAWINGS TO BE PRINTED IN COLOUR.

© COPYRIGHT MCILDOWIE PARTNERS 2023

NOTES

ARCHITECTURAL CONSULTANT

McIldowie Partners

T/ +61 3 8695 0300 Level 2, 325 Flinders Lane
 info@mcildowiepartners.com.au Melbourne, Vic 3000

CLIENT
ST CATHERINE'S SCHOOL

PROJECT NAME
15A HEYINGTON PLACE

PROJECT ADDRESS
15A HEYINGTON PLACE, TOORAK

DRAWING TITLE
EXISTING SITE PLAN

SCALE @ A1:	DRAWN	Author	DRAWING NUMBER
1 : 200			TP010
REV DATE:	CHECKED	Checker	
03/06/2024			REV:
JOB No:	DATE PRINTED		1
3273	3/06/2024 3:43:08 PM		

FILE
 Address Data (1273) - St Catherine's 15A Heyington Place (1273) - St Catherine's 15A Heyington Place.rvt

TOWN PLANNING



1. View from Heyington Place



2. View of main entry



3. View towards St Catherine's car park



4. View of south boundary



5. View of north courtyard




6. View of north courtyard



7. View of west boundary




8. View from the roof towards 6 Crestmont CT

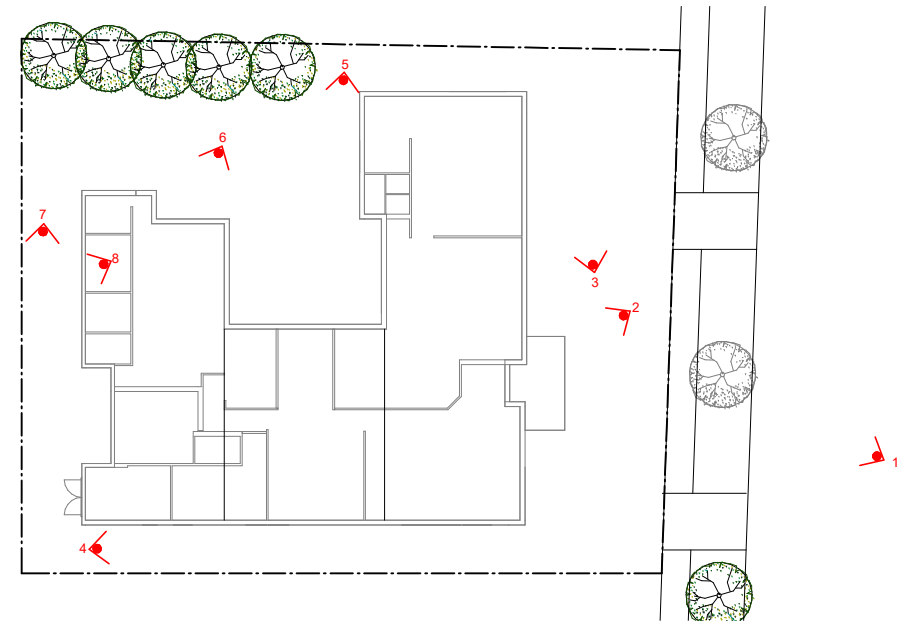

REVISION SCHEDULE		
REV	DESCRIPTION OF CHANGE	DATE
1	TownPlanning	03/06/2024

NORTH POINT



DO NOT SCALE OFF DRAWINGS. USE FIGURED DIMENSIONS ONLY. CONTRACTOR MUST VERIFY ALL DIMENSIONS ON SITE BEFORE COMMENCING WORK OR PREPARING SHOP DRAWINGS.
DRAWINGS TO BE PRINTED IN COLOUR.
© COPYRIGHT MCILDOWIE PARTNERS 2023

NOTES

ARCHITECTURAL CONSULTANT

Mcildowie Partners

T/ +61 3 8695 0300 Level 2, 325 Flinders Lane
 info@mcildowiepartners.com.au Melbourne, Vic 3000

CLIENT
ST CATHERINE'S SCHOOL

PROJECT NAME
15A HEYINGTON PLACE

PROJECT ADDRESS
15A HEYINGTON PLACE, TOORAK

DRAWING TITLE
EXISTING SITE PHOTOS


SCALE @ A1:	DRAWN	Author	DRAWING NUMBER
1 : 200			TP011
REV DATE:	CHECKED	Checker	
03/06/2024			REV:
JOB No:	DATE PRINTED		1
3273	3/06/2024 3:43:09 PM		
FILE <small>Address Data #1073 - St Catherine's 15A Heyington Place/1073 - St Catherine's 15A Heyington Place.rvt</small>			

TOWN PLANNING


REVISION SCHEDULE		
REV	DESCRIPTION OF CHANGE	DATE
1	TownPlanning	03/06/2024

NORTH POINT  DO NOT SCALE OFF DRAWINGS. USE FIGURED DIMENSIONS ONLY. CONTRACTOR MUST VERIFY ALL DIMENSIONS ON SITE BEFORE COMMENCING WORK OR PREPARING SHOP DRAWINGS.
DRAWINGS TO BE PRINTED IN COLOUR.
© COPYRIGHT MCILDOWIE PARTNERS 2023

NOTES

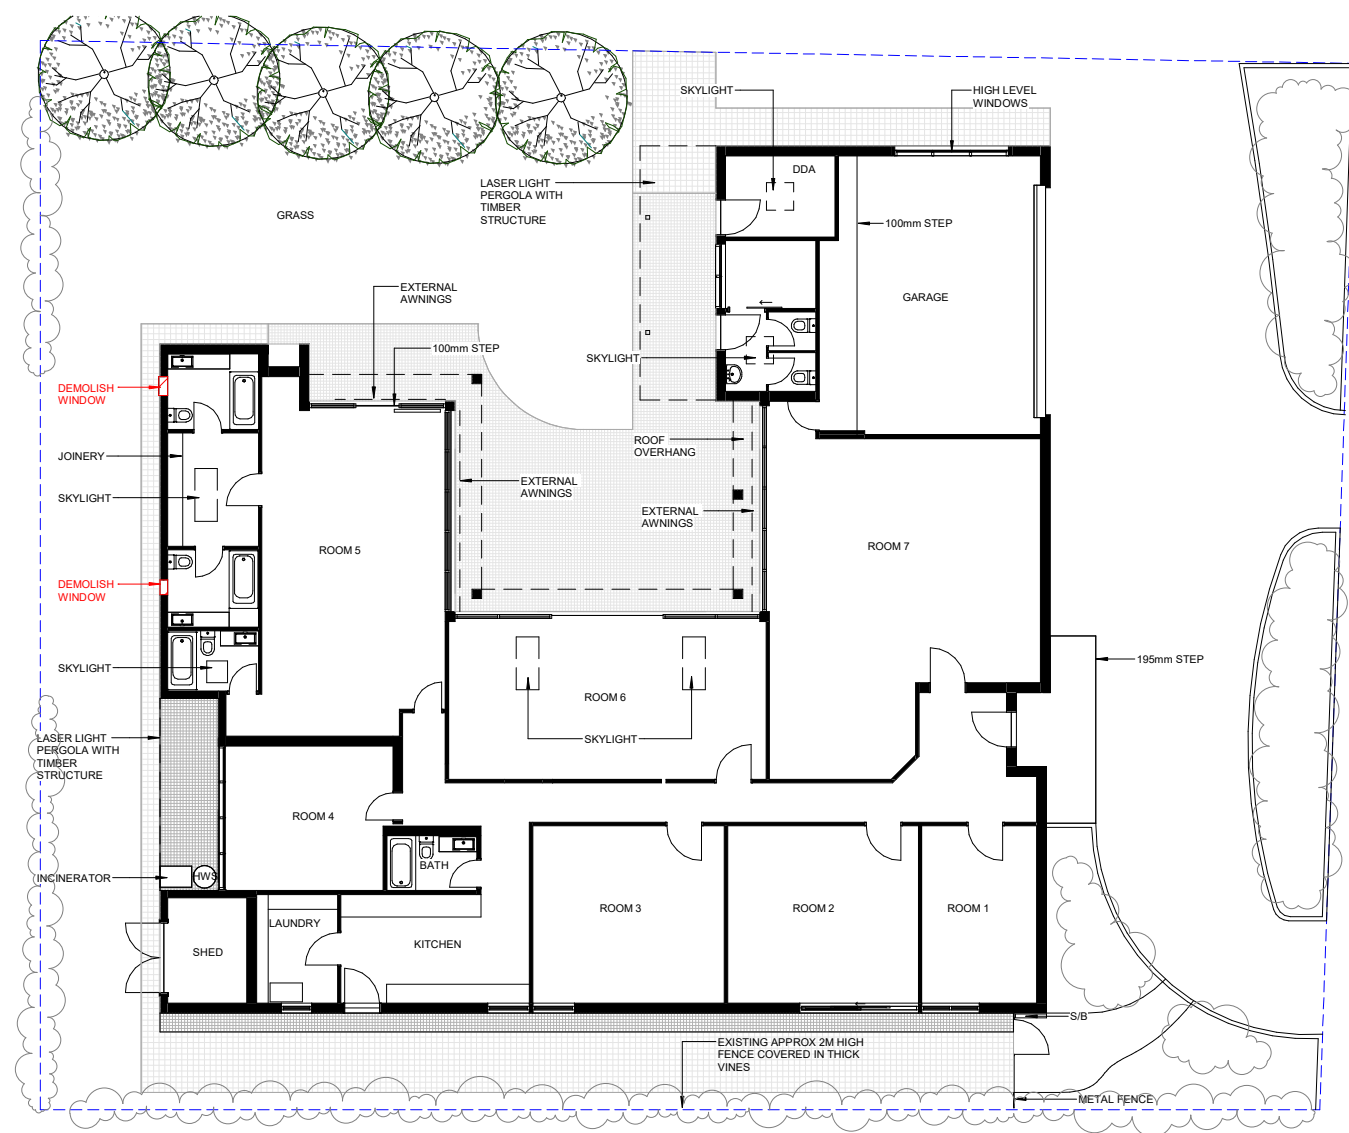

1 TP104_Ground Floor Existing and Demolition
TP012 1 : 100

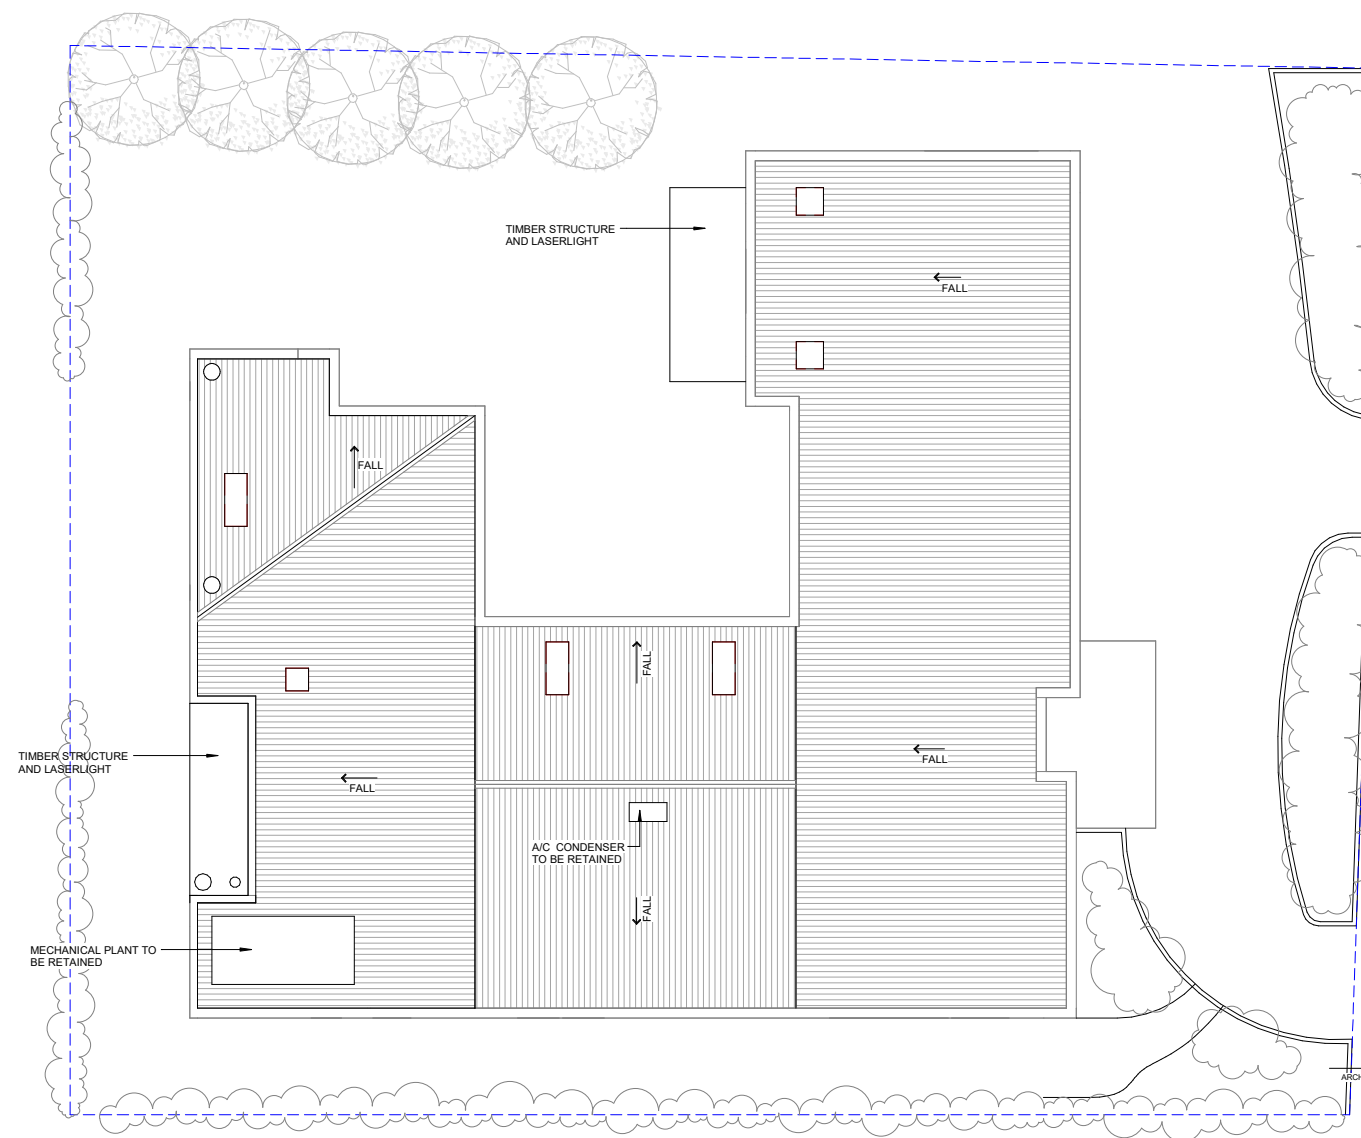

2 TP014_Roof Plan Existing
TP012 1 : 100

McIldowie Partners

T/ +61 3 8695 0300 Level 2, 325 Flinders Lane
Info@mcildowiepartners.com.au Melbourne, Vic 3000

CLIENT
ST CATHERINE'S SCHOOL

PROJECT NAME
15A HEYINGTON PLACE

PROJECT ADDRESS
15A HEYINGTON PLACE, TOORAK

DRAWING TITLE
**EXISTING AND DEMOLITION
GROUND FLOOR AND ROOF PLAN**


SCALE @ A1:	DRAWN	LB	DRAWING NUMBER
1 : 100			TP012
REV DATE:	CHECKED	SM	
03/06/2024			
JOB No:	DATE PRINTED		REV:
3273	3/06/2024 3:43:11 PM		1

TOWN PLANNING

FILE
Address Data (1273) - St Catherine's 15A Heyington Place (1273) - St Catherine's
15A Heyington Place.rvt

REVISION SCHEDULE		
REV	DESCRIPTION OF CHANGE	DATE
1	TownPlanning	03/06/2024

NORTH POINT

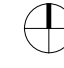


DO NOT SCALE OFF DRAWINGS. USE FIGURED DIMENSIONS ONLY. CONTRACTOR MUST VERIFY ALL DIMENSIONS ON SITE BEFORE COMMENCING WORK OR PREPARING SHOP DRAWINGS.

DRAWINGS TO BE PRINTED IN COLOUR.

© COPYRIGHT MCILDOWIE PARTNERS 2023

NOTES

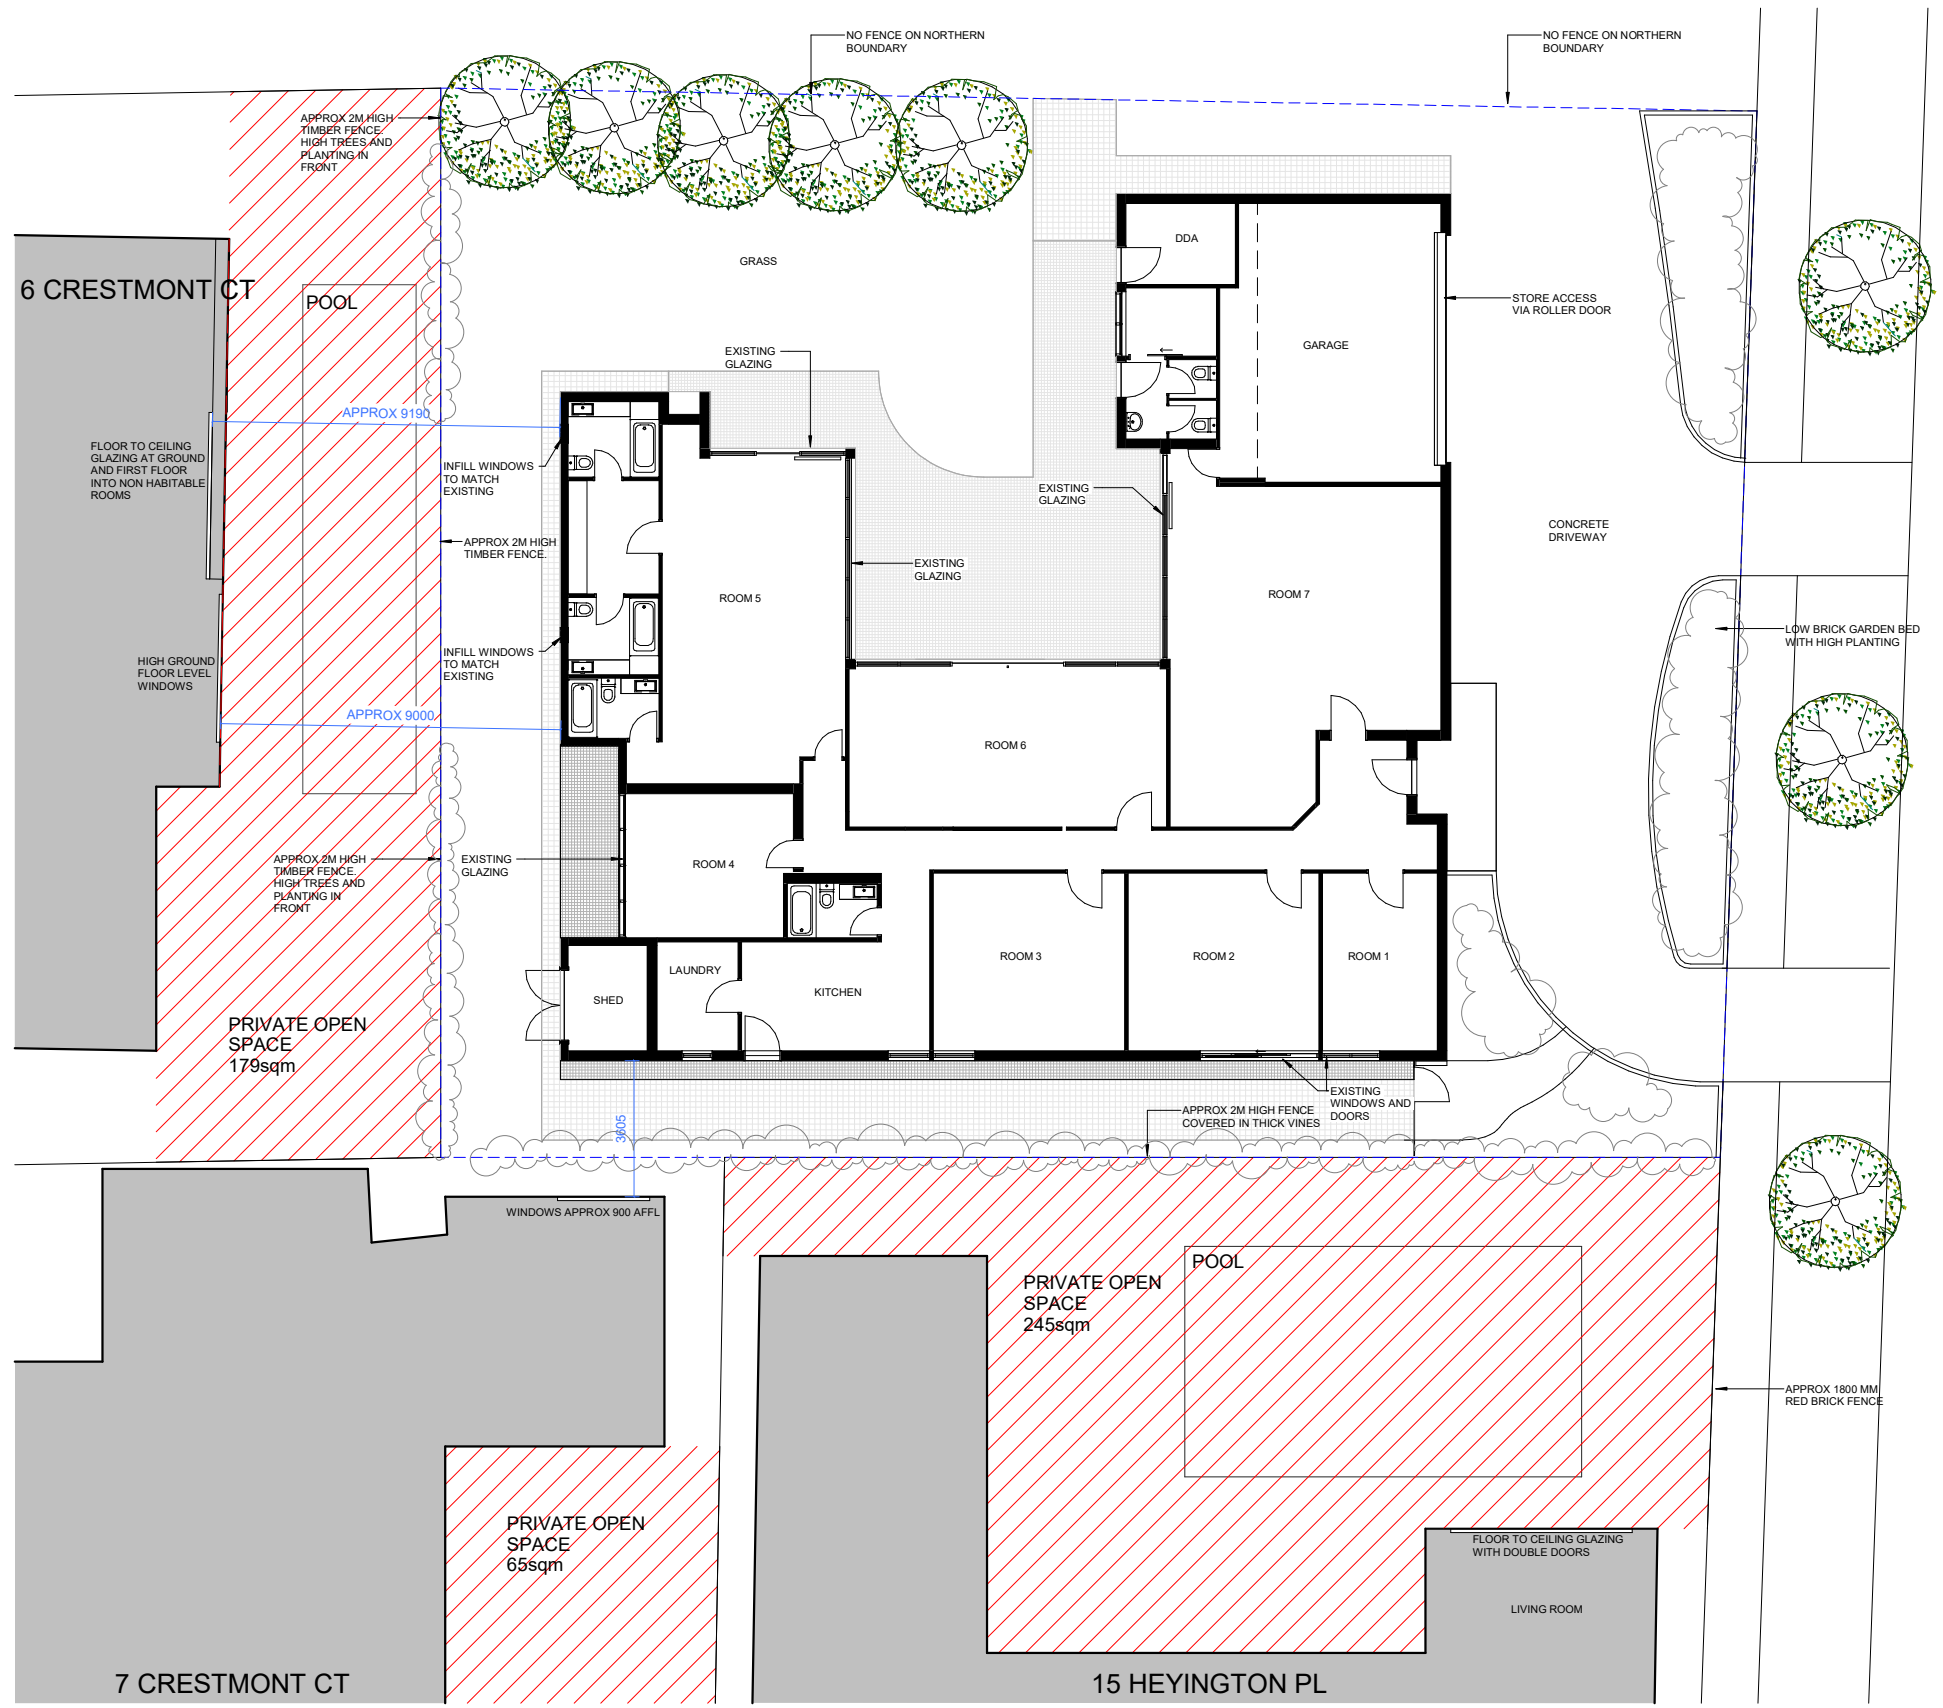

HEYINGTON PL

ARCHITECTURAL CONSULTANT

Mcildowie Partners

T/ +61 3 8695 0300 Level 2, 325 Flinders Lane
 Info@mcildowiepartners.com.au Melbourne, Vic 3000

CLIENT
ST CATHERINE'S SCHOOL

PROJECT NAME
15A HEYINGTON PLACE

PROJECT ADDRESS
15A HEYINGTON PLACE, TOORAK

DRAWING TITLE
PROPOSED GROUND FLOOR

SCALE @ A1:	DRAWN	Author	DRAWING NUMBER
1 : 100			TP100
REV DATE:	CHECKED	Checker	
03/06/2024			REV:
JOB No:	DATE PRINTED		1
3273	3/06/2024 3:43:11 PM		

TOWN PLANNING

FILE
 Address Docs #1073 - St Catherine's 15A Heyington Place/1073 - St Catherine's 15A Heyington Place.rvt

REVISION SCHEDULE		
REV	DESCRIPTION OF CHANGE	DATE
1	TownPlanning	03/06/2024


NORTH POINT

DO NOT SCALE OFF DRAWINGS. USE FIGURED DIMENSIONS ONLY. CONTRACTOR MUST VERIFY ALL DIMENSIONS ON SITE BEFORE COMMENCING WORK OR PREPARING SHOP DRAWINGS.

DRAWINGS TO BE PRINTED IN COLOUR.


© COPYRIGHT MCILDOWIE PARTNERS 2023

NOTES

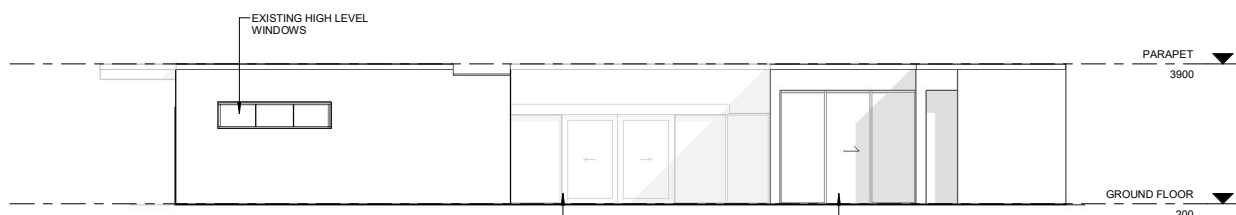


1 TP210 - NORTH ELEVATION

TP201 1 : 100

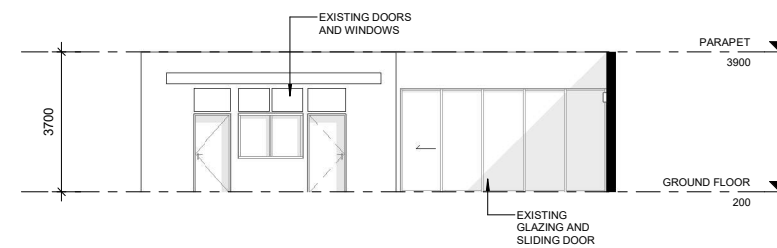


3 TP201 - EAST ELEVATION - COURTYARD

TP201 1 : 100

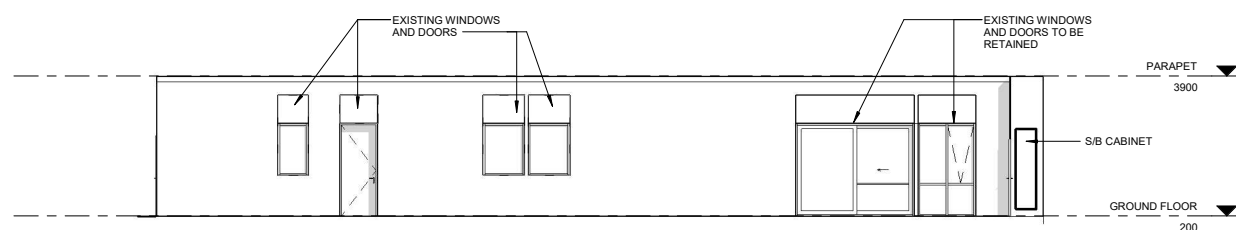


2 TP200 - SOUTH ELEVATION

TP201 1 : 100

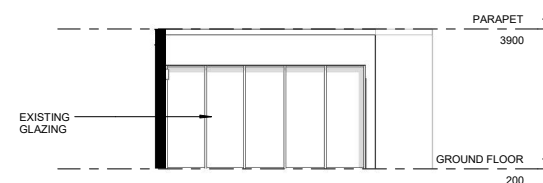


4 TP202 - WEST ELEVATION - COURTYARD

TP201 1 : 100

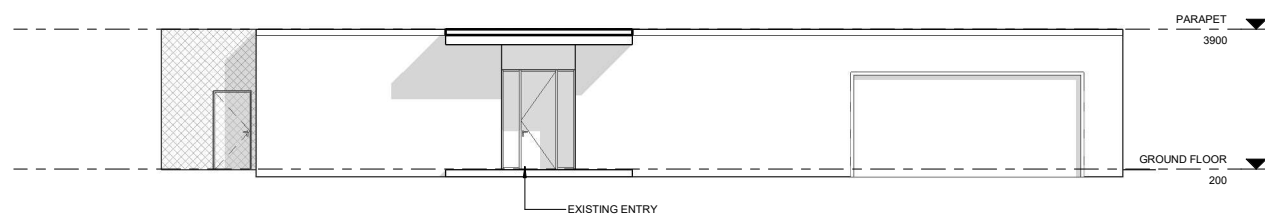

5 TP201 - EAST ELEVATION

TP201 1 : 100

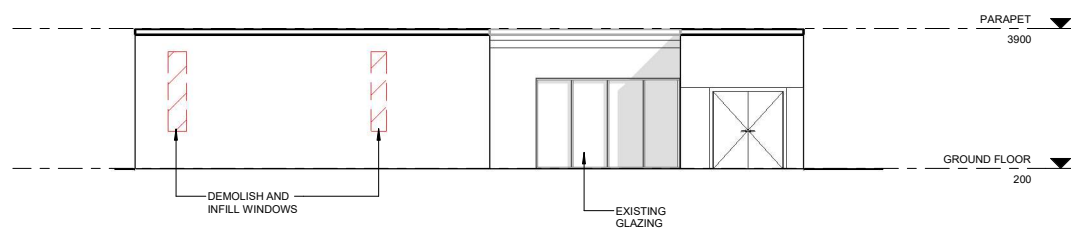

6 TP202 - WEST ELEVATION

TP201 1 : 100

ARCHITECTURAL CONSULTANT

McIldowie Partners

T/ +61 3 8695 0300 Level 2, 325 Flinders Lane
 info@mcildowiepartners.com.au Melbourne, Vic 3000

CLIENT
ST CATHERINE'S SCHOOL

PROJECT NAME
15A HEYINGTON PLACE

PROJECT ADDRESS
15A HEYINGTON PLACE, TOORAK

DRAWING TITLE
EXISTING AND DEMOLITION ELEVATIONS

SCALE @ A1:	DRAWN	Author	DRAWING NUMBER
1 : 100			TP201
REV DATE:	CHECKED	Checker	
03/06/2024			REV:
JOB No:	DATE PRINTED		1
3273	3/06/2024 3:43:12 PM		
FILE	Address Desk #0273 - St Catherine's 15A Heyington Place/0273 - St Catherine's 15A Heyington Place.rvt		

TOWN PLANNING