

This copied document to be made available for the sole purpose of enabling its consideration and review as part of a planning process under the Planning and Environment Act 1987. The document must not be used for any purpose which may breach any copyright

LEGEND:


- EXISTING**
- → → Invert
 - - - - - Property Boundary
- PROPOSED**
- Clean Area Road Pavement
 - Dirty Area Road Pavement
 - Landscape Area (Buffer Planting)
 - - - - - Property Boundary
 - - - - - Minor Contours
 - 609.00 — Major Contours
 - → → Invert
 - (D)--(D)-- Indicative Stormwater Culvert
 - ○ ○ Fence

PLAN NOTES:

- P.1. Plan is intended to be viewed in colour.
- P.2. Intervals between contours - 0.2m. Contours are design surface levels.

DISCLAIMER NOTES:

- D.1. This is a sketch plan only and is conceptual only.
- D.2. This sketch plan represents design intent and concepts only.
- D.3. Information shown on these plans has been compiled from varying sources and may not be accurate and will need verifying. This includes imagery, existing infrastructure, property boundaries and natural surface data.
- D.4. No reliance should be placed on the information on this plan for detailed design or any financial dealings involving this land.
- D.5. This plan shall not be used for tendering, financing, ordering of materials, construction or any other unintended purpose.
- D.6. Plant species to be consistent with authority requirements.

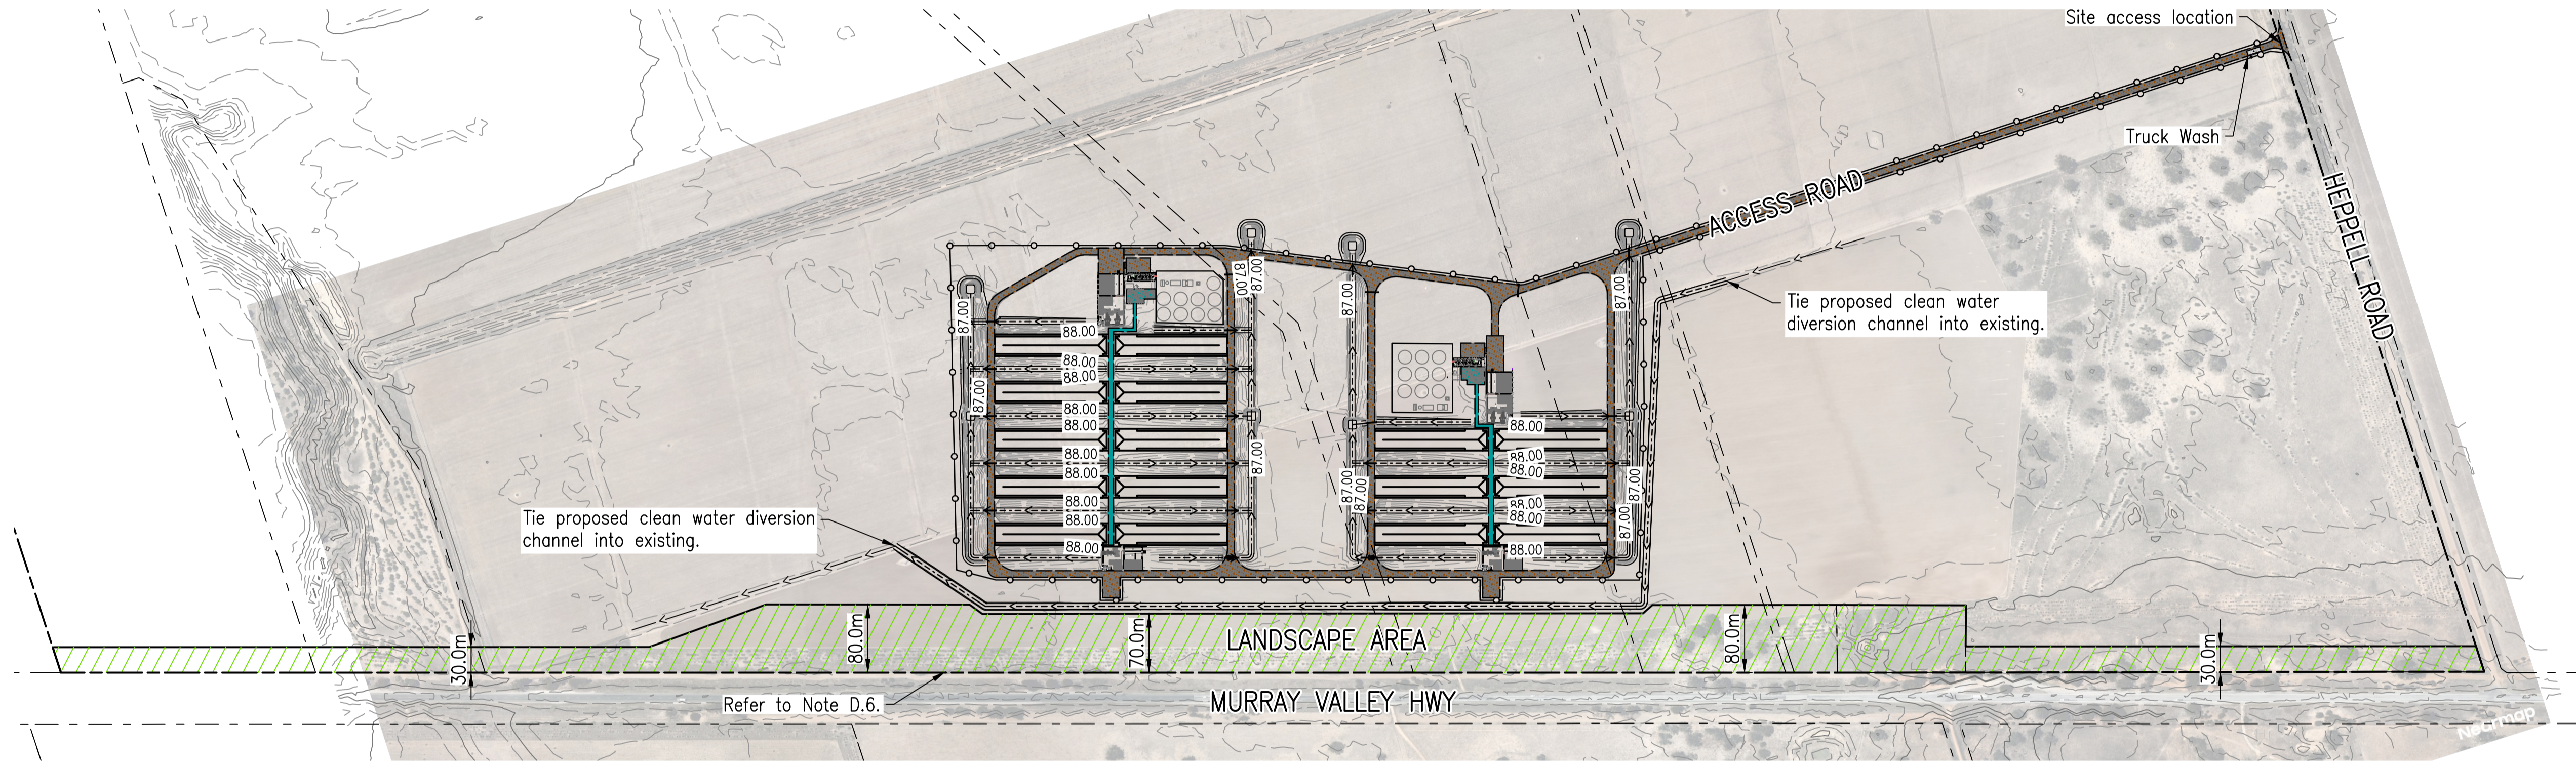

ADVERTISED PLAN

WARWICK'S BLOCK FARM CONCEPT LANDSCAPE PLAN
Scale 1:4500 (A1)

0 45 90 135 180m
1:4500(A1) 1:9000(A3)

ISSUE	RFI RESPONSE DESCRIPTION	DATE	AVB DWN	LMB DES	ALB CHK	APP
0	RFI RESPONSE	10/02/26	AVB	LMB	ALB	APP

R.P.E.Q.
THIS DOCUMENT IS UNCONTROLLED AND IS NOT TO BE USED FOR CONSTRUCTION UNTIL THIS NOTE IS REMOVED AND A DIGITAL SIGNATURE PROVIDED IN ITS PLACE



CLIENT
MCLEAN FARMS AUSTRALIA PTY LTD
PO BOX 158
PITTSWORTH, QLD, 4356

PROJECT
INTEGRATED EGG LAYING OPERATION
MURRAY VALLEY HIGHWAY
TORRUMBARRY, VIC, 3562

TITLE
WARWICK'S BLOCK FARM CONCEPT LANDSCAPE PLAN

HEIGHT DATUM AHD	MAP GRID VICGRID	SIZE A1
COUNCIL RAL/MCU NO. -		
COUNCIL OW NO. -		
PROJECT NO. 25E-0010	DRAWING NO. P-SK2013	ISSUE 0

COPYRIGHT RMA ENGINEERS PTY LTD ©