


This copied document to be made available for the sole purpose of enabling its consideration and review as part of a planning process under the Planning and Environment Act 1987. The document must not be used for any purpose which may breach any copyright

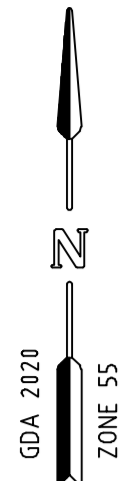


RAYMOND STREET

RAGLAN STREET

YORK STREET

CODRINGTON STREET

- LEGEND**
- CONTOUR 1m INTERVAL
 - CONTOUR 0.1m INTERVAL
 - TITLE BOUNDARY
 - BUILDING
 - BRICK WALL
 - ROOF RIDGE
 - TOP OF GUTTER
 - BOTTOM GUTTER
 - SHED/VERANDAH
 - FENCING
 - GARDEN BED
 - HEDGE/VEGETATION
 - PATH
 - CONCRETE
 - STEPS
 - GARD RAIL
 - WALKWAY UNDERNEATH
 - DRIVEWAY
 - BACK OF KERB
 - INVERT OF KERB
 - LIP OF KERB
 - EDGE OF BITUMEN
 - TOP OF BANK
 - TOE OF BANK
 - U/GROUND DRAINAGE
 - OVERHEAD POWERLINE
 - LINE MARKING
 - SIGN
 - COMMS PIT
 - POWER POLE
 - TIP OF SPIRE
 - CHIMNEY/TOWER
 - GROUND LIGHT
 - DRAINAGE PIT
 - SEWER PIT
 - HYDRANT
 - WATER METER
 - WATER TAP
 - STOP VALVE
 - WATER UNCLASSIFIED
 - IRRIGATION
 - GAS PIT
 - GAS METER
 - BOLLARD

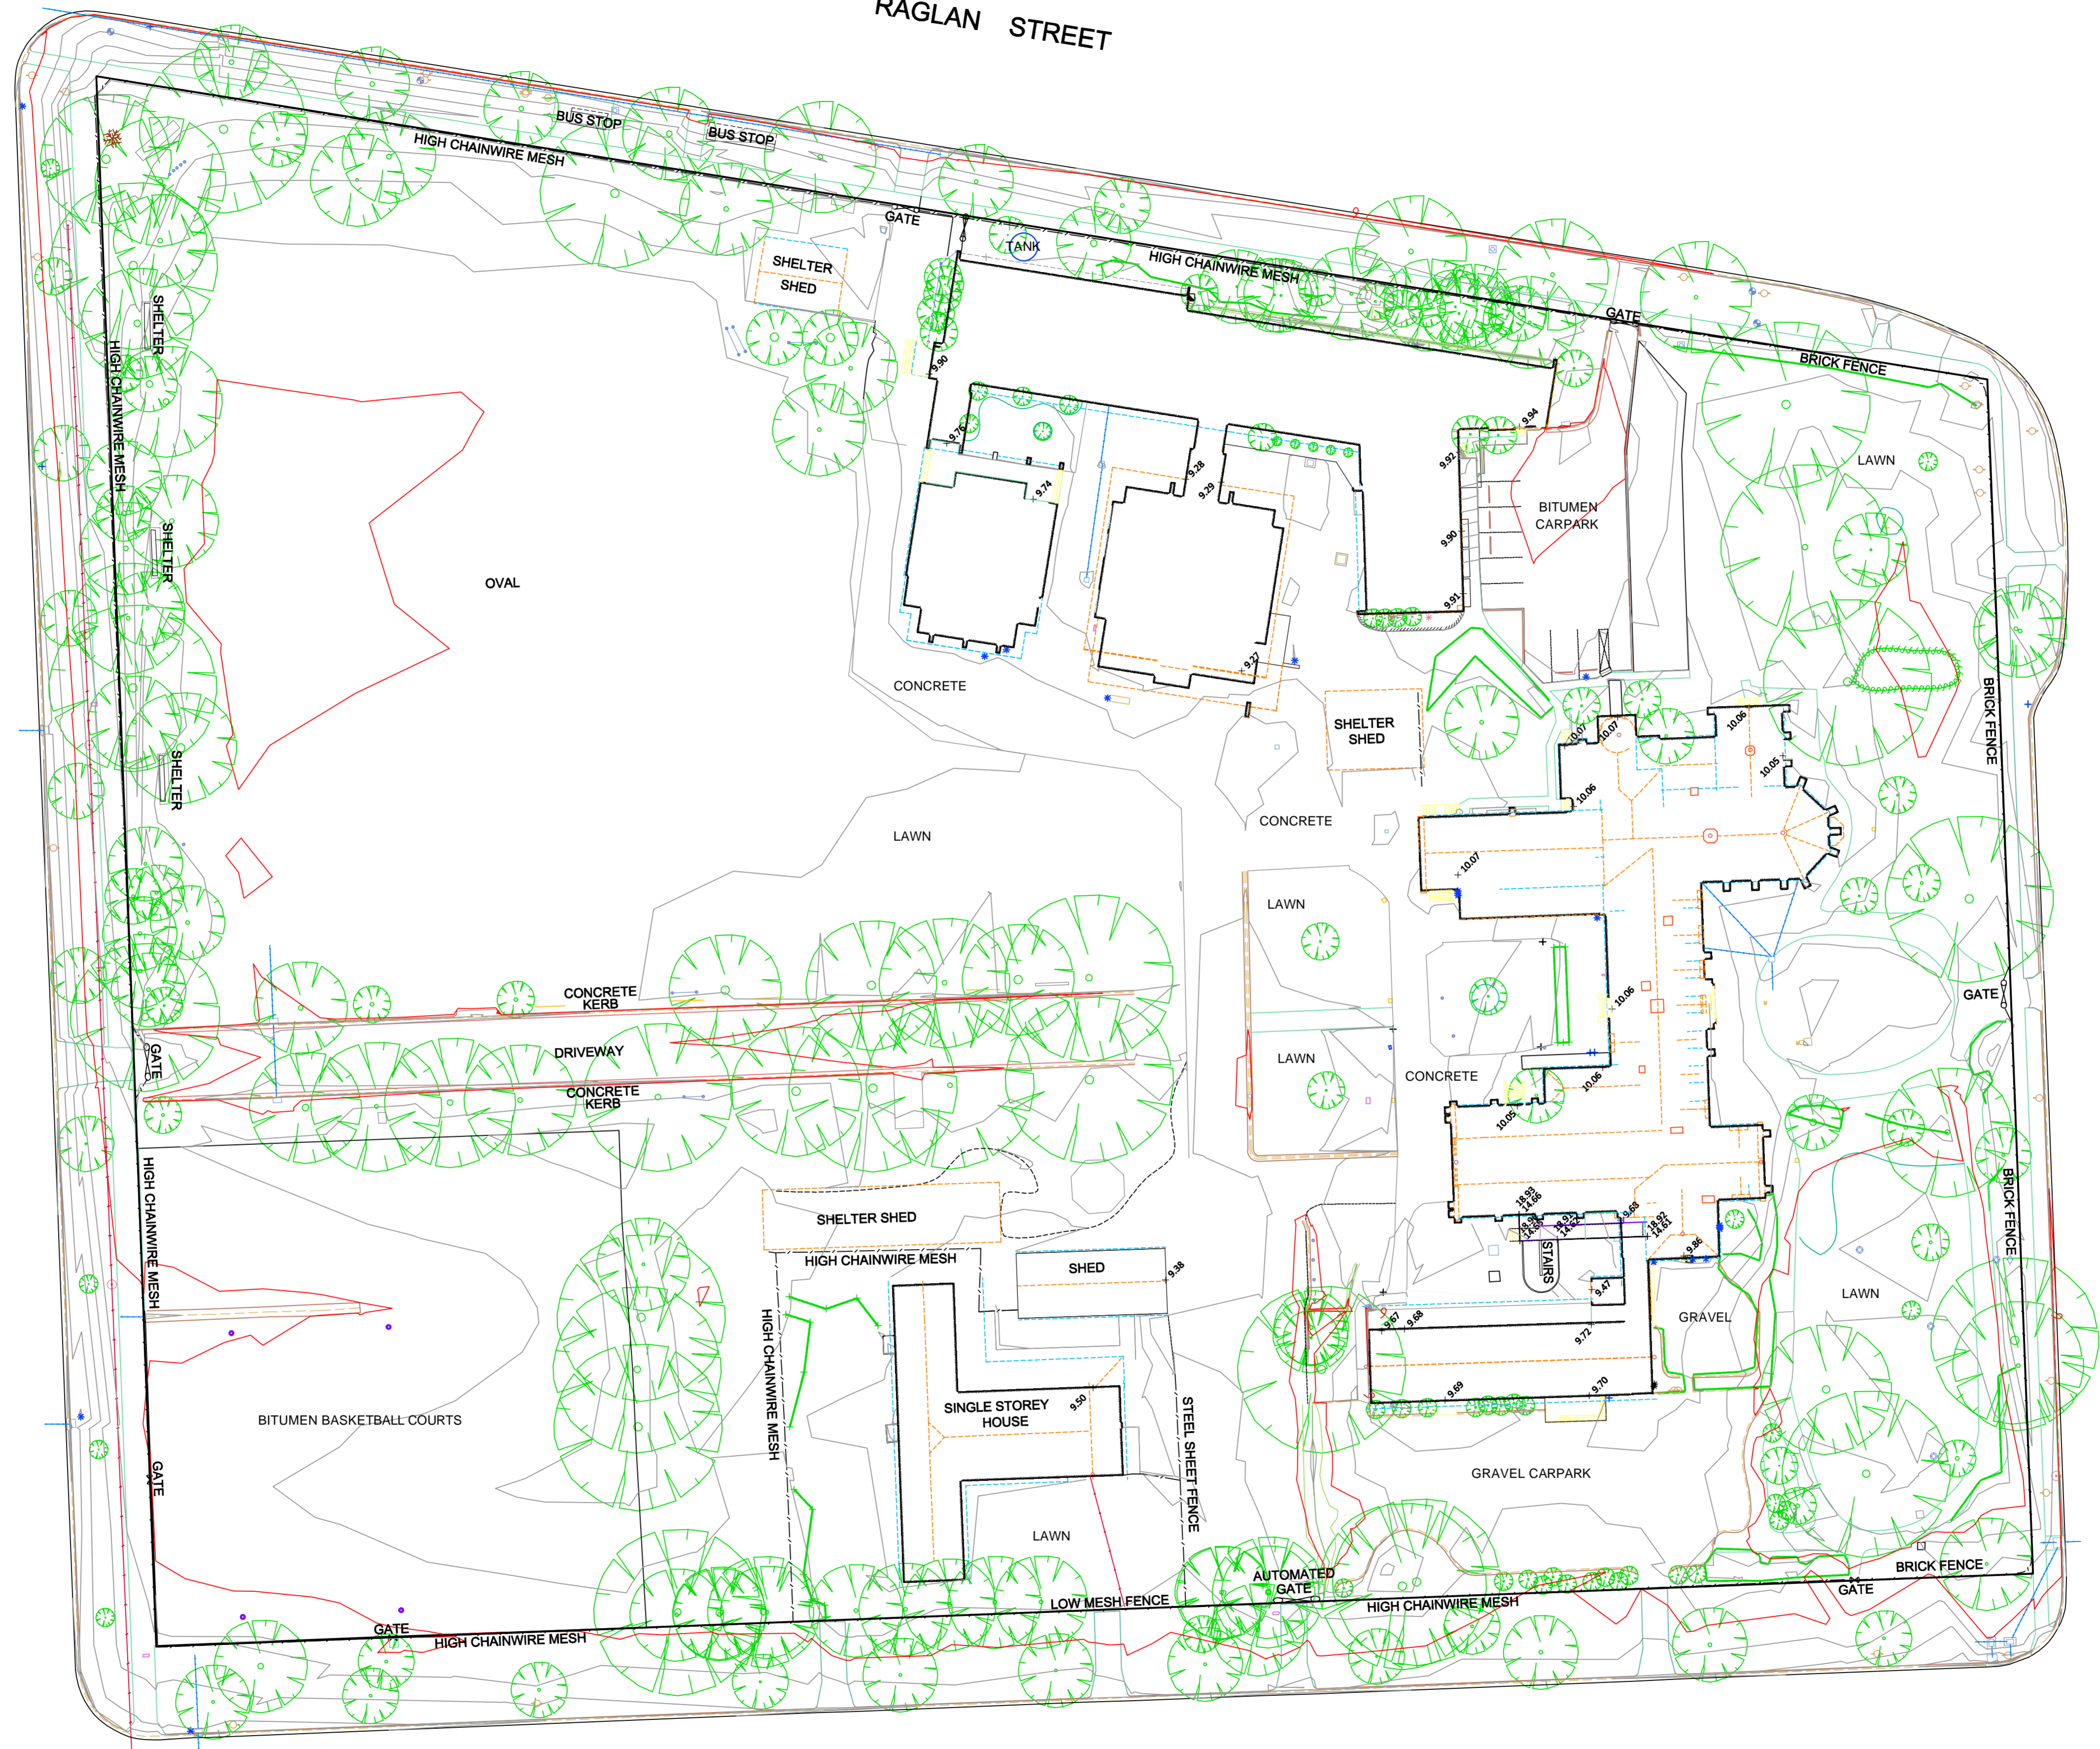

| | | | |
|----------------|----|---------------|------|
| SURVEYOR: B.W. | | CHECKED: S.W. | |
| DRAWN: B.W. | | | |
| VER | BY | AMENDMENTS | DATE |
| B | | | |
| C | | | |
| D | | | |
| E | | | |

NOTATIONS:
LEVELS ARE TO A.H.D. VIDE SALE PM 280 (R.L. 8.931 VIDE S.M.E.S. 01/12/2022)
CONTOUR INTERVALS AT 0.1 METRES.

FEATURE AND LEVEL PLAN
SION CONVENT
1-23 CODRINGTON STREET
SALE, VIC, 3850

Beveridge Williams
development & environment consultants
Sale ph : 03 5144 3877
www.beveridgewilliams.com.au

SURVEYORS REF. 2202507
VERSION A
DATE: 08/12/2022
SHEET 1 OF 1

ORIGINAL SHEET SIZE A1
SCALE 1:400
0 4 8 12 16
LENGTHS ARE IN METRES