




**APPENDIX 1    DEVELOPMENT PLANS**

**AP01**

**This copied document to be made available  
for the sole purpose of enabling  
its consideration and review as  
part of a planning process under the  
Planning and Environment Act 1987.  
The document must not be used for any  
purpose which may breach any  
copyright**

**ADVERTISED  
PLAN**

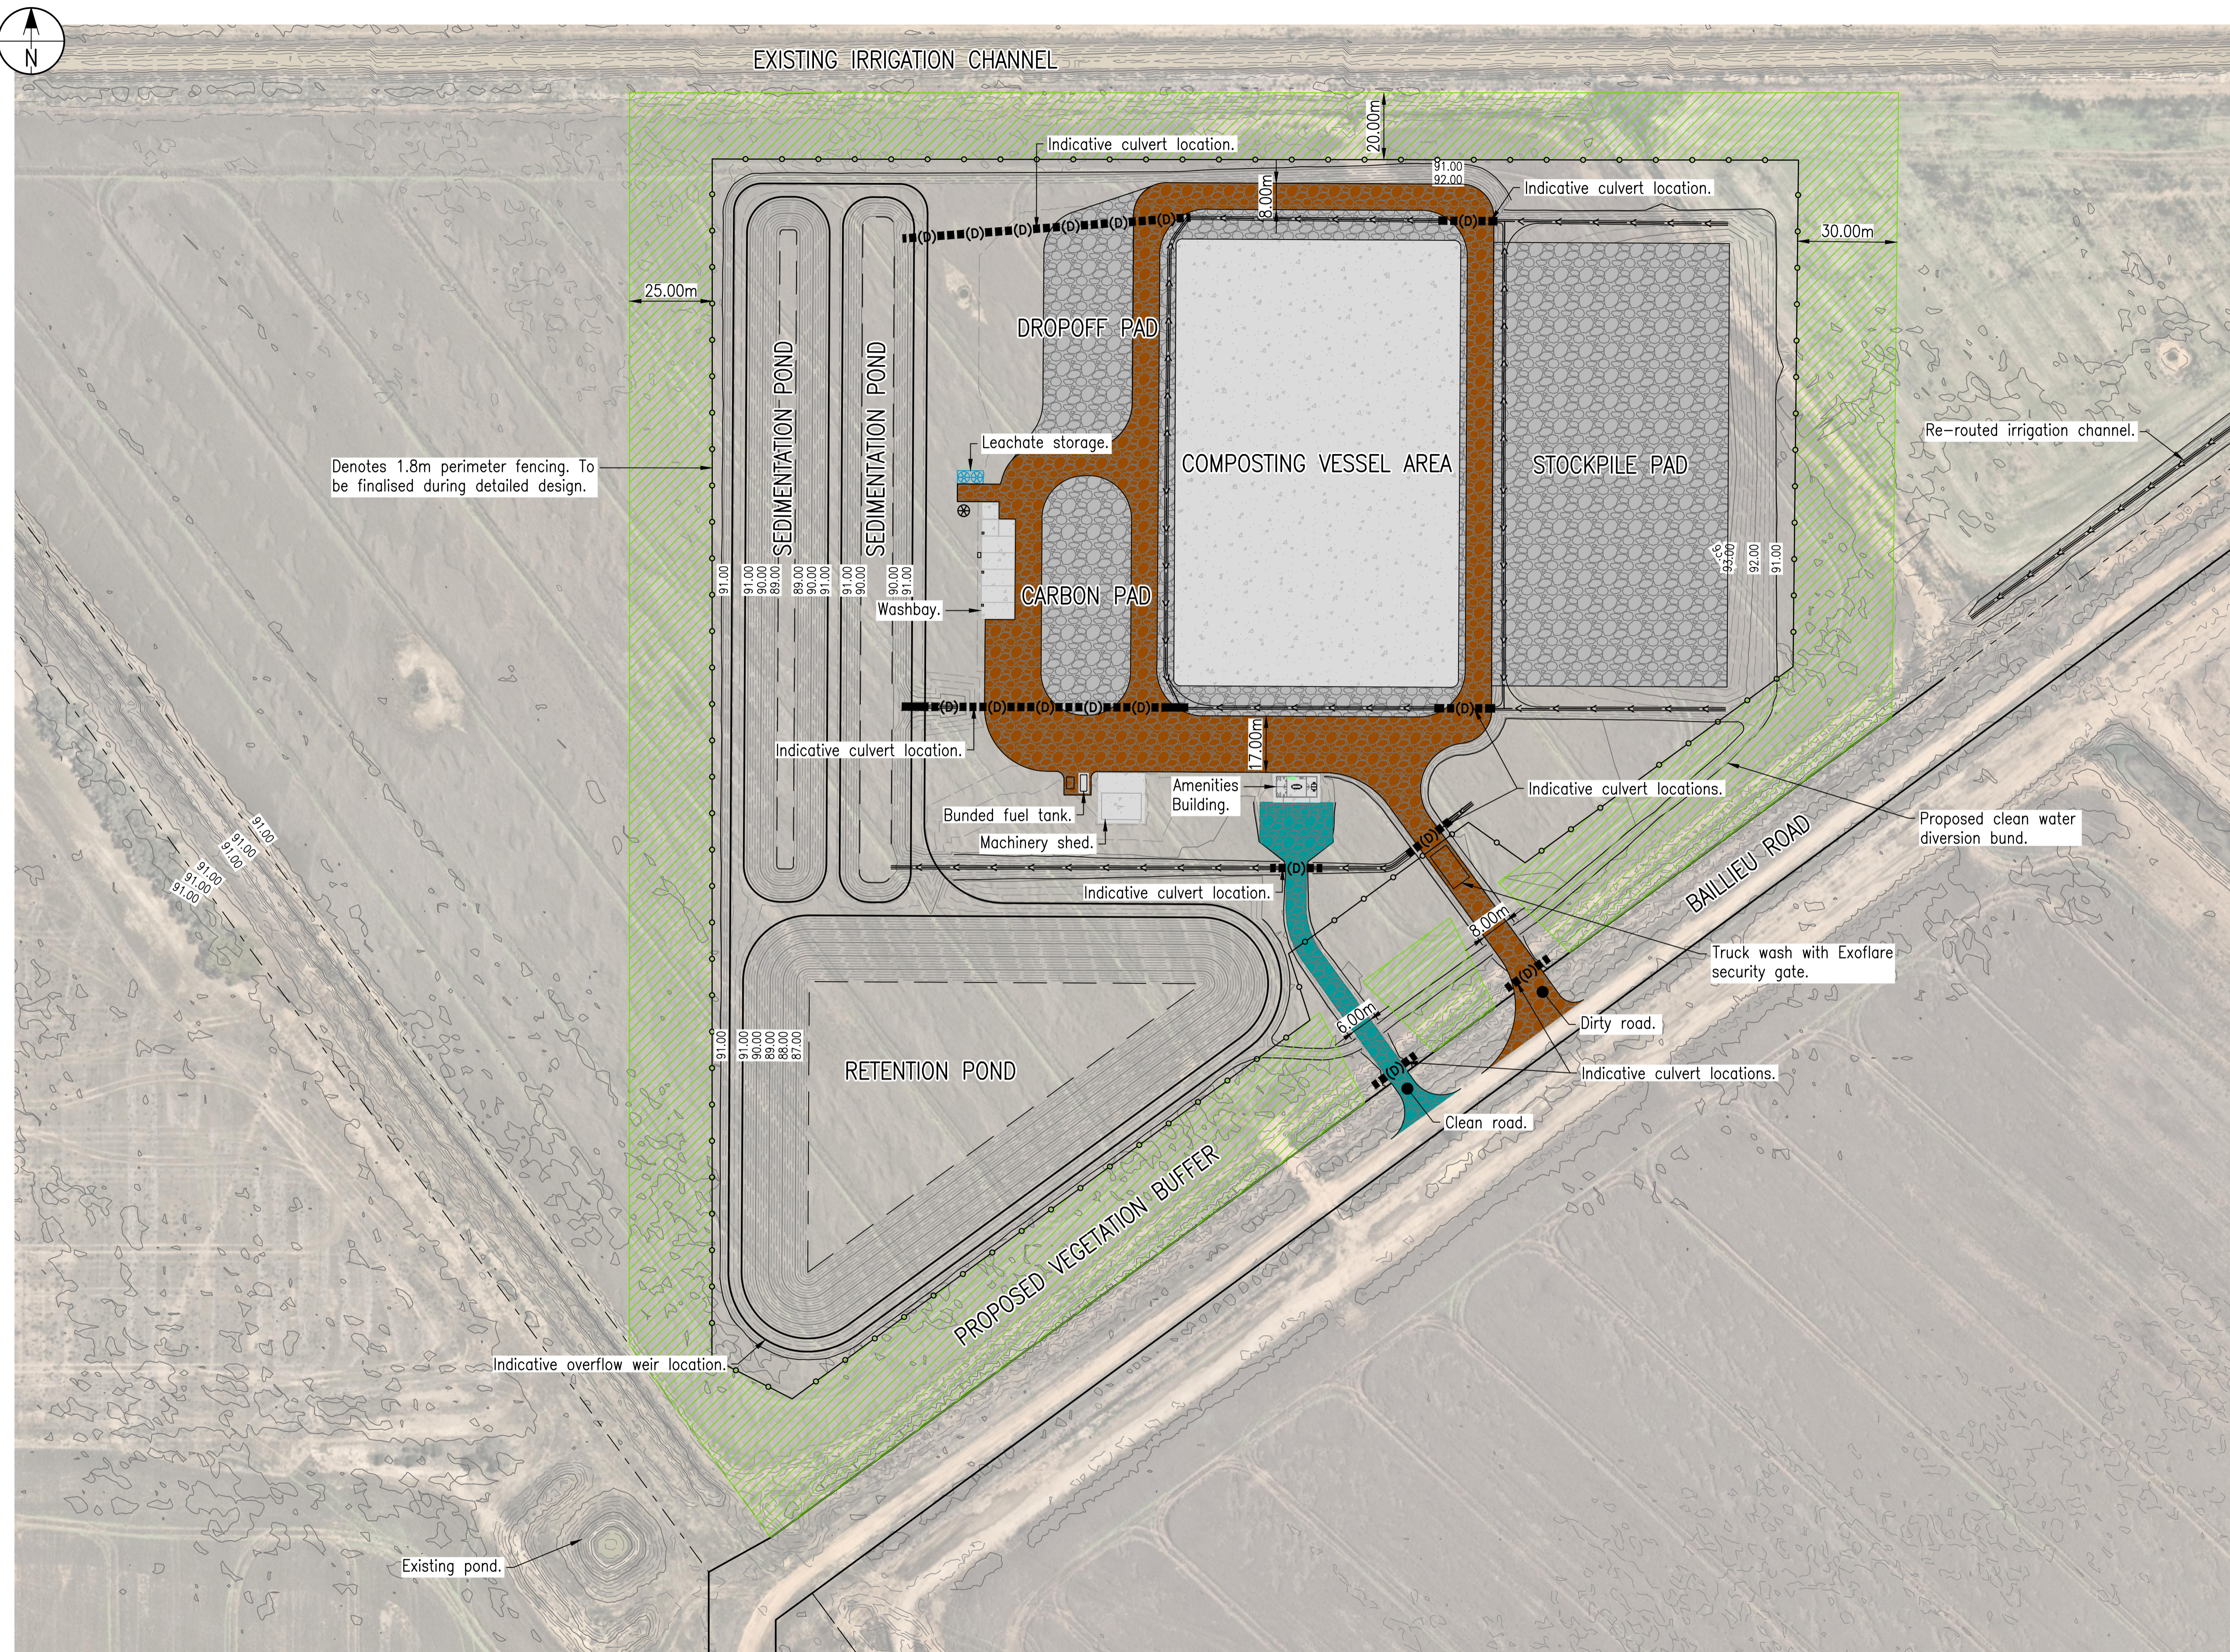

**LEGEND:**

**EXISTING**

- Property Boundary

**PROPOSED**

- Perimeter Fence
- Stormwater Invert
- (D)---(D)--- Indicative Stormwater Line
- ▨ Vegetation Buffer
- ▒ Clean Area Road Pavement
- ▓ Dirty Area Road Pavement
- ░ Gravel Pavement
- ░ Concrete Pavement
- - - Minor Contours
- 609.00 Major Contours

**PLAN NOTES:**

P.1. Plan is intended to be viewed in colour.  
P.2. Intervals between contours - 0.2m.  
Contours are design surface levels.

**DISCLAIMER NOTES:**


D.1. This is a sketch plan only and is conceptual only.  
D.2. This sketch plan represents design intent and concepts only.  
D.3. Information shown on these plans has been compiled from varying sources and may not be accurate and will need verifying. This includes imagery, existing infrastructure, property boundaries and natural surface data.  
D.4. No reliance should be placed on the information on this plan for detailed design or any financial dealings involving this land.  
D.5. This plan shall not be used for tendering, financing, ordering of materials, construction or any other unintended purpose.

**ADVERTISED PLAN**

This copied document to be made available for the sole purpose of enabling its consideration and review as part of a planning process under the Planning and Environment Act 1987. The document must not be used for any purpose which may breach any copyright

# COMPOSTING FACILITY CONCEPT LAYOUT PLAN

Scale 1:1000 (A1)

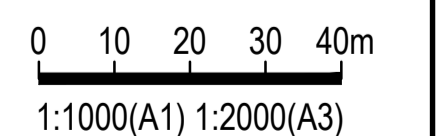

ISSUE	DESCRIPTION	DATE	DWN	DES	CHK	APP
1	FOR APPROVAL	16/10/25	BLL	BLL	GS	
0	FOR APPROVAL	15/08/25	BLL	BLL	GS	
A	FOR COMMENT	08/08/25	BLL	BLL	GS	

R.P.E.Q.  
**THIS DOCUMENT IS UNCONTROLLED AND IS NOT TO BE USED FOR CONSTRUCTION UNTIL THIS NOTE IS REMOVED AND A DIGITAL SIGNATURE PROVIDED IN ITS PLACE**





**CLIENT**  
**MCLEAN FARMS AUSTRALIA PTY LTD**  
**PO BOX 158**  
**PITTSWORTH, QLD 4356**

**PROJECT**  
**INTEGRATED EGG LAYING OPERATION**  
**MURRAY VALLEY HIGHWAY**  
**TORRUMBARRY, VIC 3562**

**TITLE**  
**COMPOSTING FACILITY CONCEPT LAYOUT PLAN**

HEIGHT DATUM <b>AHD</b>	MAP GRID <b>VICGRID</b>	SIZE <b>A1</b>
COUNCIL RAL/MCU NO.		
COUNCIL OW NO.		
PROJECT NO. <b>25E-0010</b>	DRAWING NO. <b>P-SK4001</b>	ISSUE <b>1</b>

COPYRIGHT RMA ENGINEERS PTY LTD ©

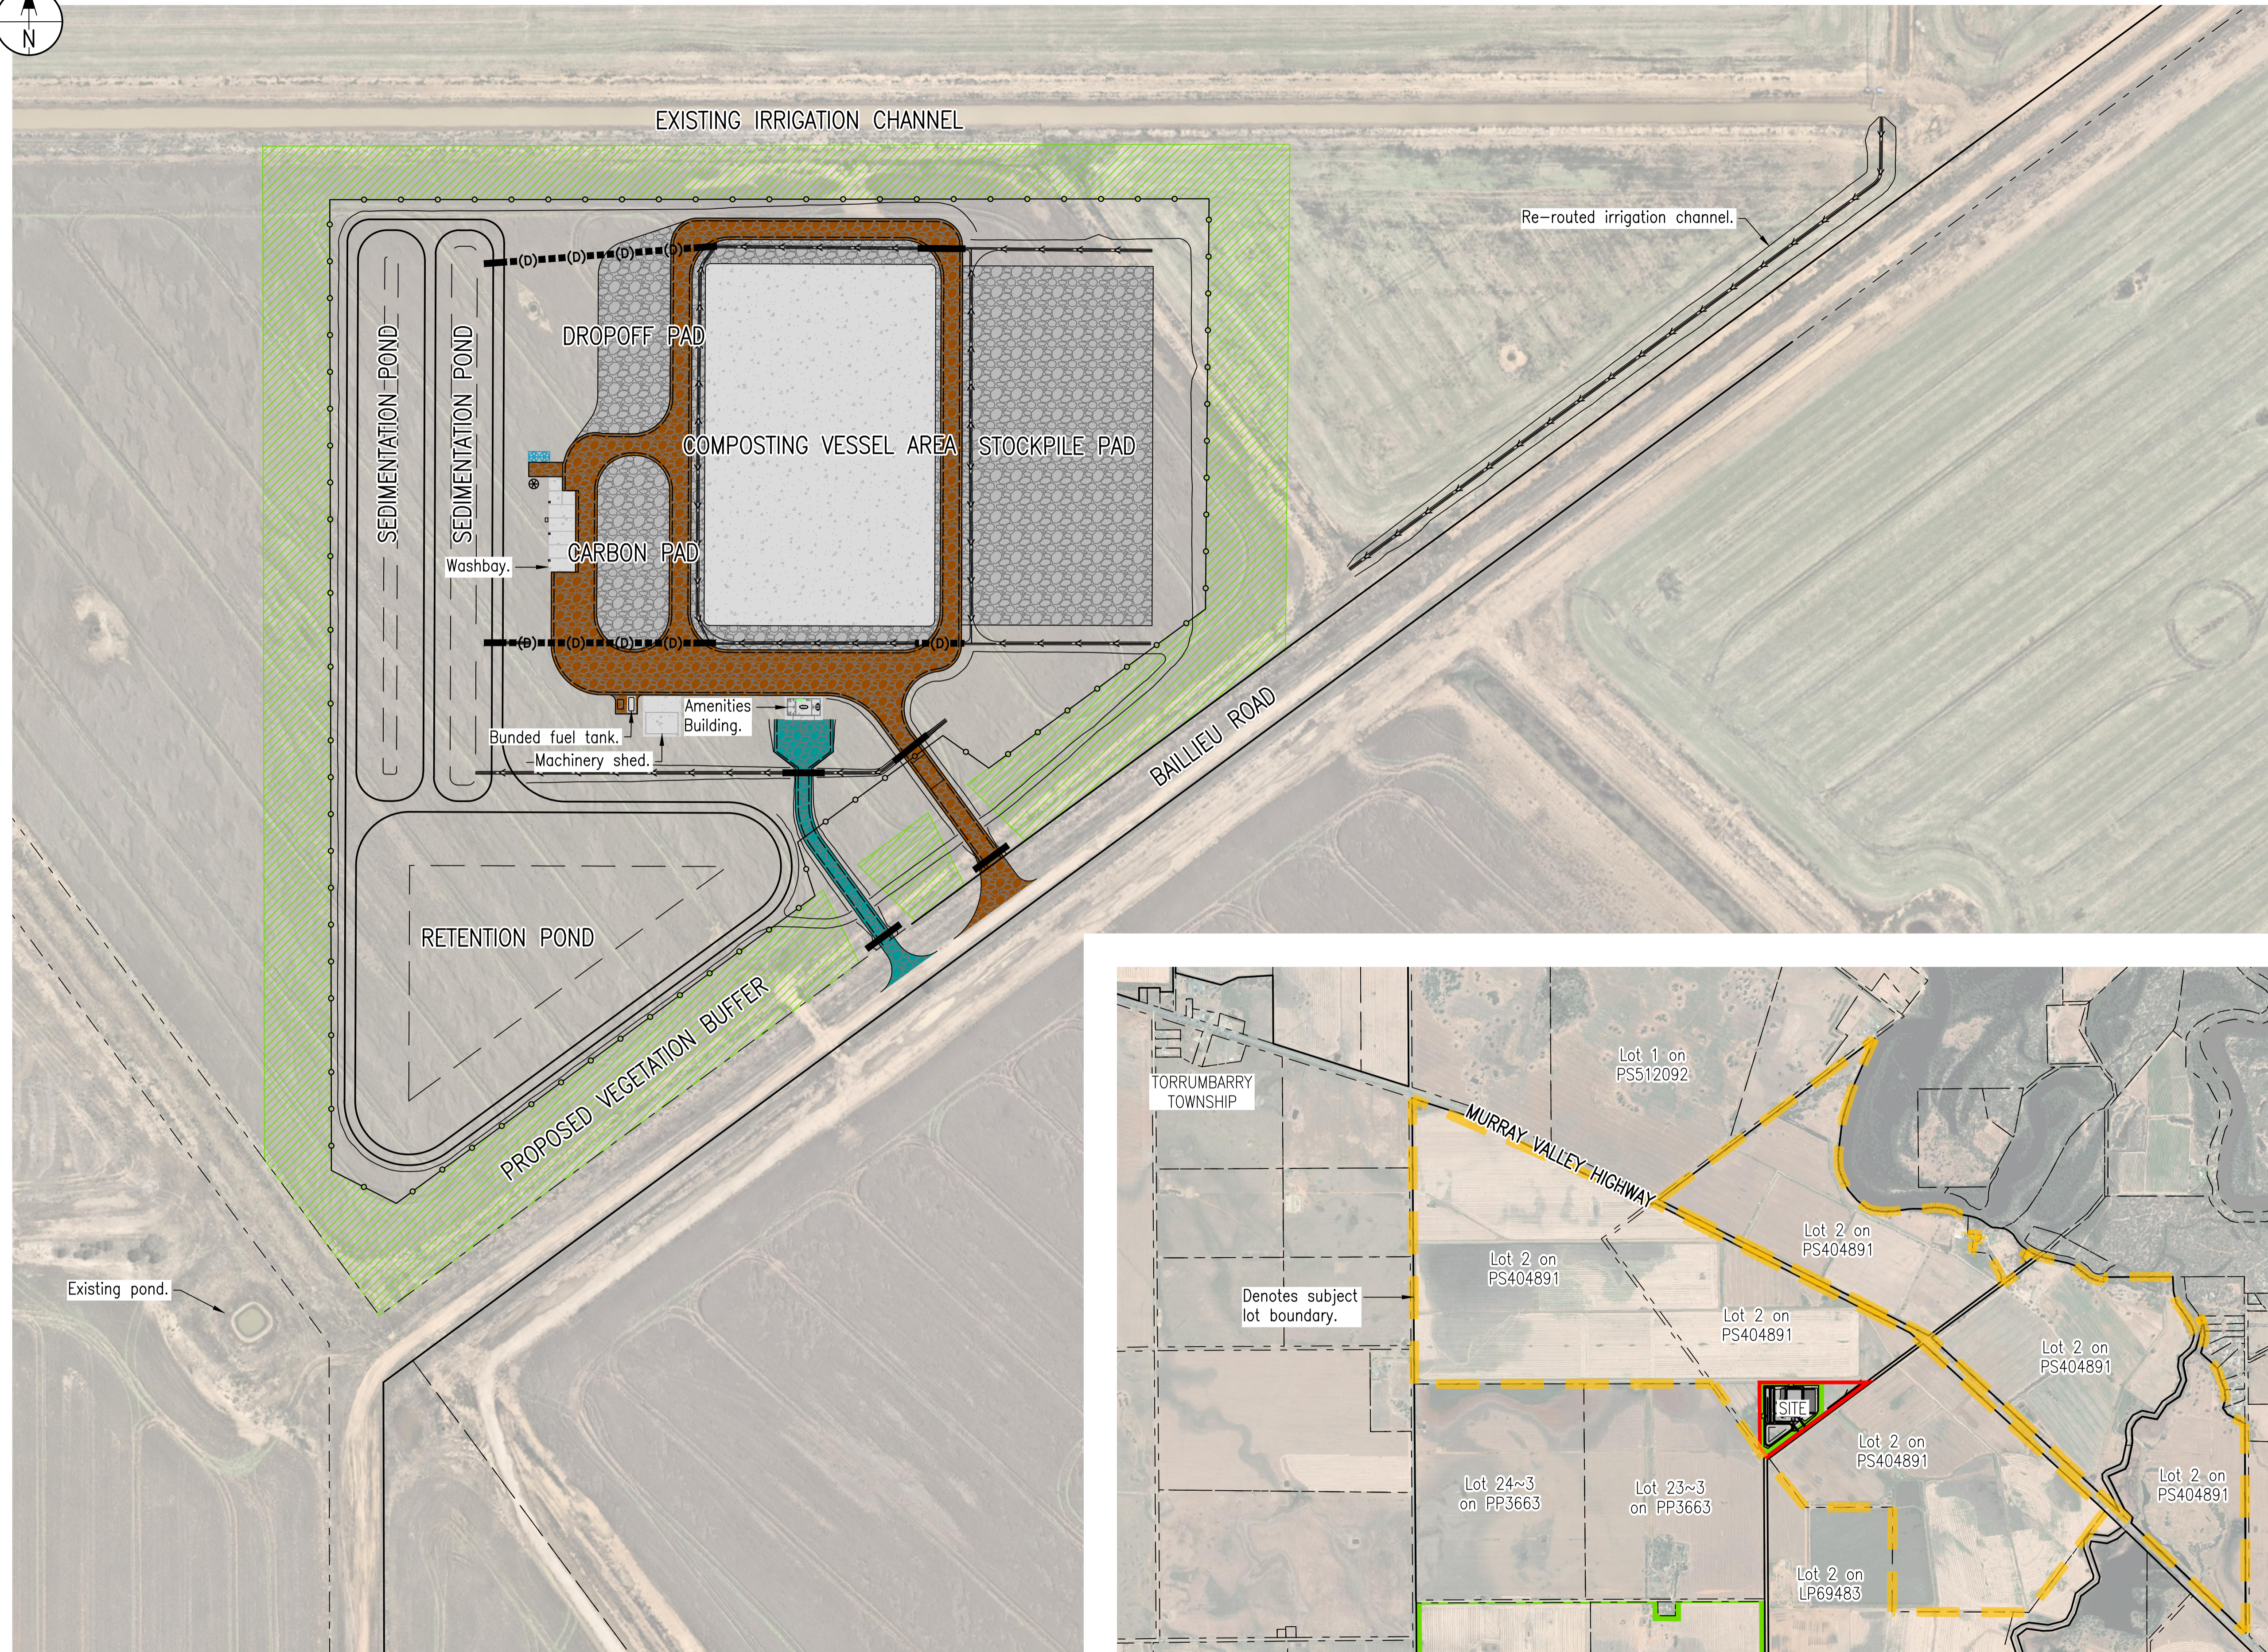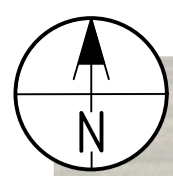

**LEGEND:**

**EXISTING**

- - - - - Property Boundary

**PROPOSED**

- Perimeter Fence
- Stormwater Invert
- (D)--(D)-- Indicative Stormwater Line
- ▨ Vegetation Buffer
- ▒ Clean Area Road Pavement
- ▓ Dirty Area Road Pavement
- ▒ Gravel Pavement
- ▒ Concrete Pavement
- - - - - Minor Contours
- 609.00 Major Contours

**PLAN NOTES:**


P.1. Plan is intended to be viewed in colour.  
 P.2. Intervals between contours - 0.2m.  
 Contours are design surface levels.

**DISCLAIMER NOTES:**

D.1. This is a sketch plan only and is conceptual only.  
 D.2. This sketch plan represents design intent and concepts only.  
 D.3. Information shown on these plans has been compiled from varying sources and may not be accurate and will need verifying. This includes imagery, existing infrastructure, property boundaries and natural surface data.  
 D.4. No reliance should be placed on the information on this plan for detailed design or any financial dealings involving this land.  
 D.5. This plan shall not be used for tendering, financing, ordering of materials, construction or any other unintended purpose.


**ADVERTISED PLAN**

This copied document to be made available for the sole purpose of enabling its consideration and review as part of a planning process under the Planning and Environment Act 1987. The document must not be used for any purpose which may breach any copyright

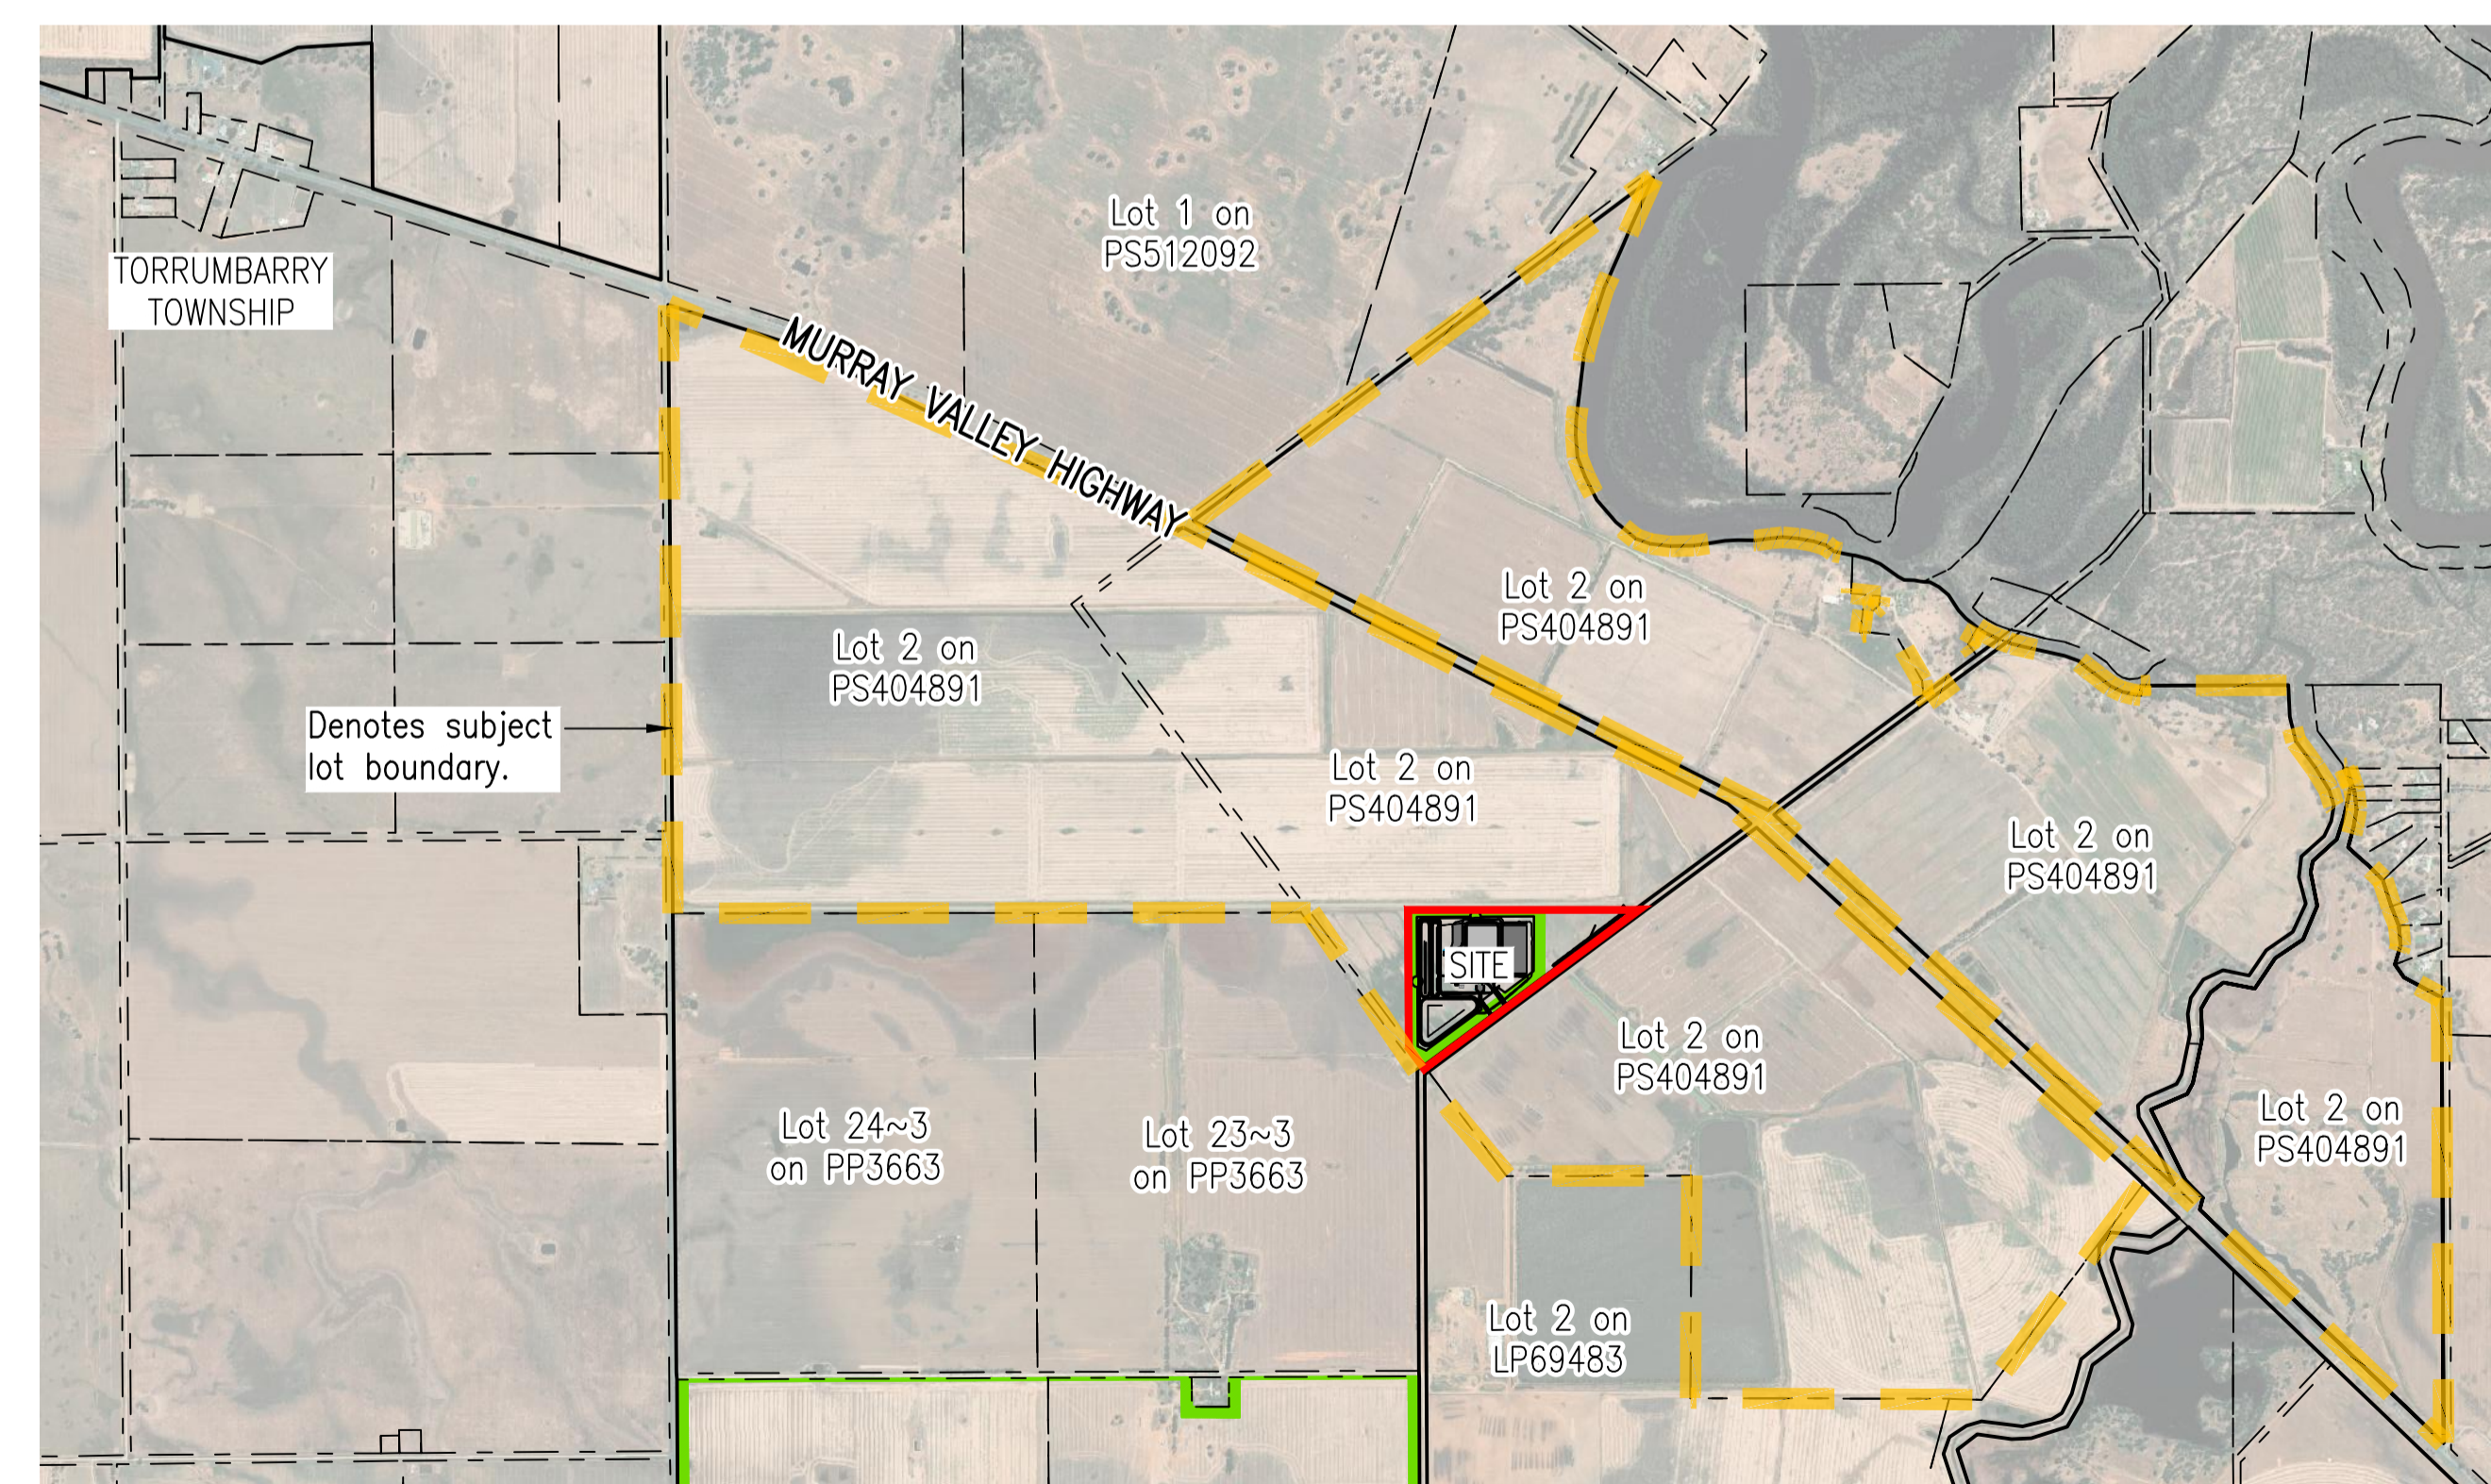

## COMPOSTING FACILITY LOCALITY PLAN

Scale 1:1250 (A1)

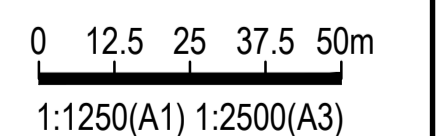

ISSUE	DESCRIPTION	DATE	DWN	DES	CHK	APP
1	FOR APPROVAL	16/10/25	BLL	BLL	GS	
0	FOR APPROVAL	15/08/25	BLL	BLL	GS	
A	FOR COMMENT	08/08/25	BLL	BLL	GS	

R.P.E.Q.  
 THIS DOCUMENT IS UNCONTROLLED AND IS NOT TO BE USED FOR CONSTRUCTION UNTIL THIS NOTE IS REMOVED AND A DIGITAL SIGNATURE PROVIDED IN ITS PLACE




CLIENT  
**MCLEAN FARMS AUSTRALIA PTY LTD**  
 PO BOX 158  
 PITTSWORTH, QLD 4356

PROJECT  
**INTEGRATED EGG LAYING OPERATION**  
 MURRAY VALLEY HIGHWAY  
 TORRUMBARRY, VIC 3562

TITLE  
**COMPOSTING FACILITY LOCALITY PLAN**

HEIGHT DATUM <b>AHD</b>	MAP GRID <b>VICGRID</b>	SIZE <b>A1</b>
COUNCIL RAL/MCU NO.		
COUNCIL OW NO.		
PROJECT NO. <b>25E-0010</b>	DRAWING NO. <b>P-SK4002</b>	ISSUE <b>1</b>

COPYRIGHT RMA ENGINEERS PTY LTD ©

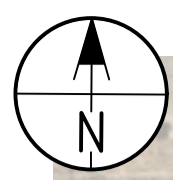

EXISTING IRRIGATION CHANNEL



**STAGE 1:**

- Amenities Building GFA: 122m<sup>2</sup>
- Machinery Shed GFA: 252m<sup>2</sup>
- Washbay
- Vegetation Buffer

**STAGE 2:**

- Composting Vessel Area
- 4,000m<sup>2</sup> Stockpile Pad

**LEGEND:**

**EXISTING**

- - - - - Property Boundary

**PROPOSED**

- Perimeter Fence
- Stormwater Invert
- - (D) - - (D) - - Indicative Stormwater Line
- ▨ Vegetation Buffer
- ▨ Clean Area Road Pavement
- ▨ Dirty Area Road Pavement
- ▨ Gravel Pavement
- ▨ Concrete Pavement
- - - - - Minor Contours
- 609.00 — Major Contours

**PLAN NOTES:**

P.1. Plan is intended to be viewed in colour.  
P.2. Intervals between contours - 0.2m.  
Contours are design surface levels.

**DISCLAIMER NOTES:**


D.1. This is a sketch plan only and is conceptual only.  
D.2. This sketch plan represents design intent and concepts only.  
D.3. Information shown on these plans has been compiled from varying sources and may not be accurate and will need verifying. This includes imagery, existing infrastructure, property boundaries and natural surface data.  
D.4. No reliance should be placed on the information on this plan for detailed design or any financial dealings involving this land.  
D.5. This plan shall not be used for tendering, financing, ordering of materials, construction or any other unintended purpose.

**ADVERTISED PLAN**

This copied document to be made available for the sole purpose of enabling its consideration and review as part of a planning process under the Planning and Environment Act 1987. The document must not be used for any purpose which may breach any copyright

# COMPOSTING FACILITY CONSTRUCTION STAGING PLAN

Scale 1:1000 (A1)

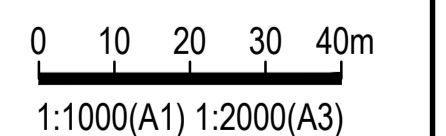

ISSUE	DESCRIPTION	DATE	DWN	DES	CHK	APP
1	FOR APPROVAL	16/10/25	BLL	BLL	GS	
0	FOR APPROVAL	15/08/25	BLL	BLL	GS	
A	FOR COMMENT	08/08/25	BLL	BLL	GS	

R.P.E.Q.  
**THIS DOCUMENT IS UNCONTROLLED AND IS NOT TO BE USED FOR CONSTRUCTION UNTIL THIS NOTE IS REMOVED AND A DIGITAL SIGNATURE PROVIDED IN ITS PLACE**





CLIENT  
**MCLEAN FARMS AUSTRALIA PTY LTD**  
**PO BOX 158**  
**PITTSWORTH, QLD 4356**

PROJECT  
**INTEGRATED EGG LAYING OPERATION**  
**MURRAY VALLEY HIGHWAY**  
**TORRUMBARRY, VIC 3562**

TITLE  
**COMPOSTING FACILITY CONSTRUCTION STAGING PLAN**

HEIGHT DATUM <b>AHD</b>	MAP GRID <b>VICGRID</b>	SIZE <b>A1</b>
COUNCIL RAL/MCU NO.		
COUNCIL OW NO.		
PROJECT NO. <b>25E-0010</b>	DRAWING NO. <b>P-SK4003</b>	ISSUE <b>1</b>

COPYRIGHT RMA ENGINEERS PTY LTD ©

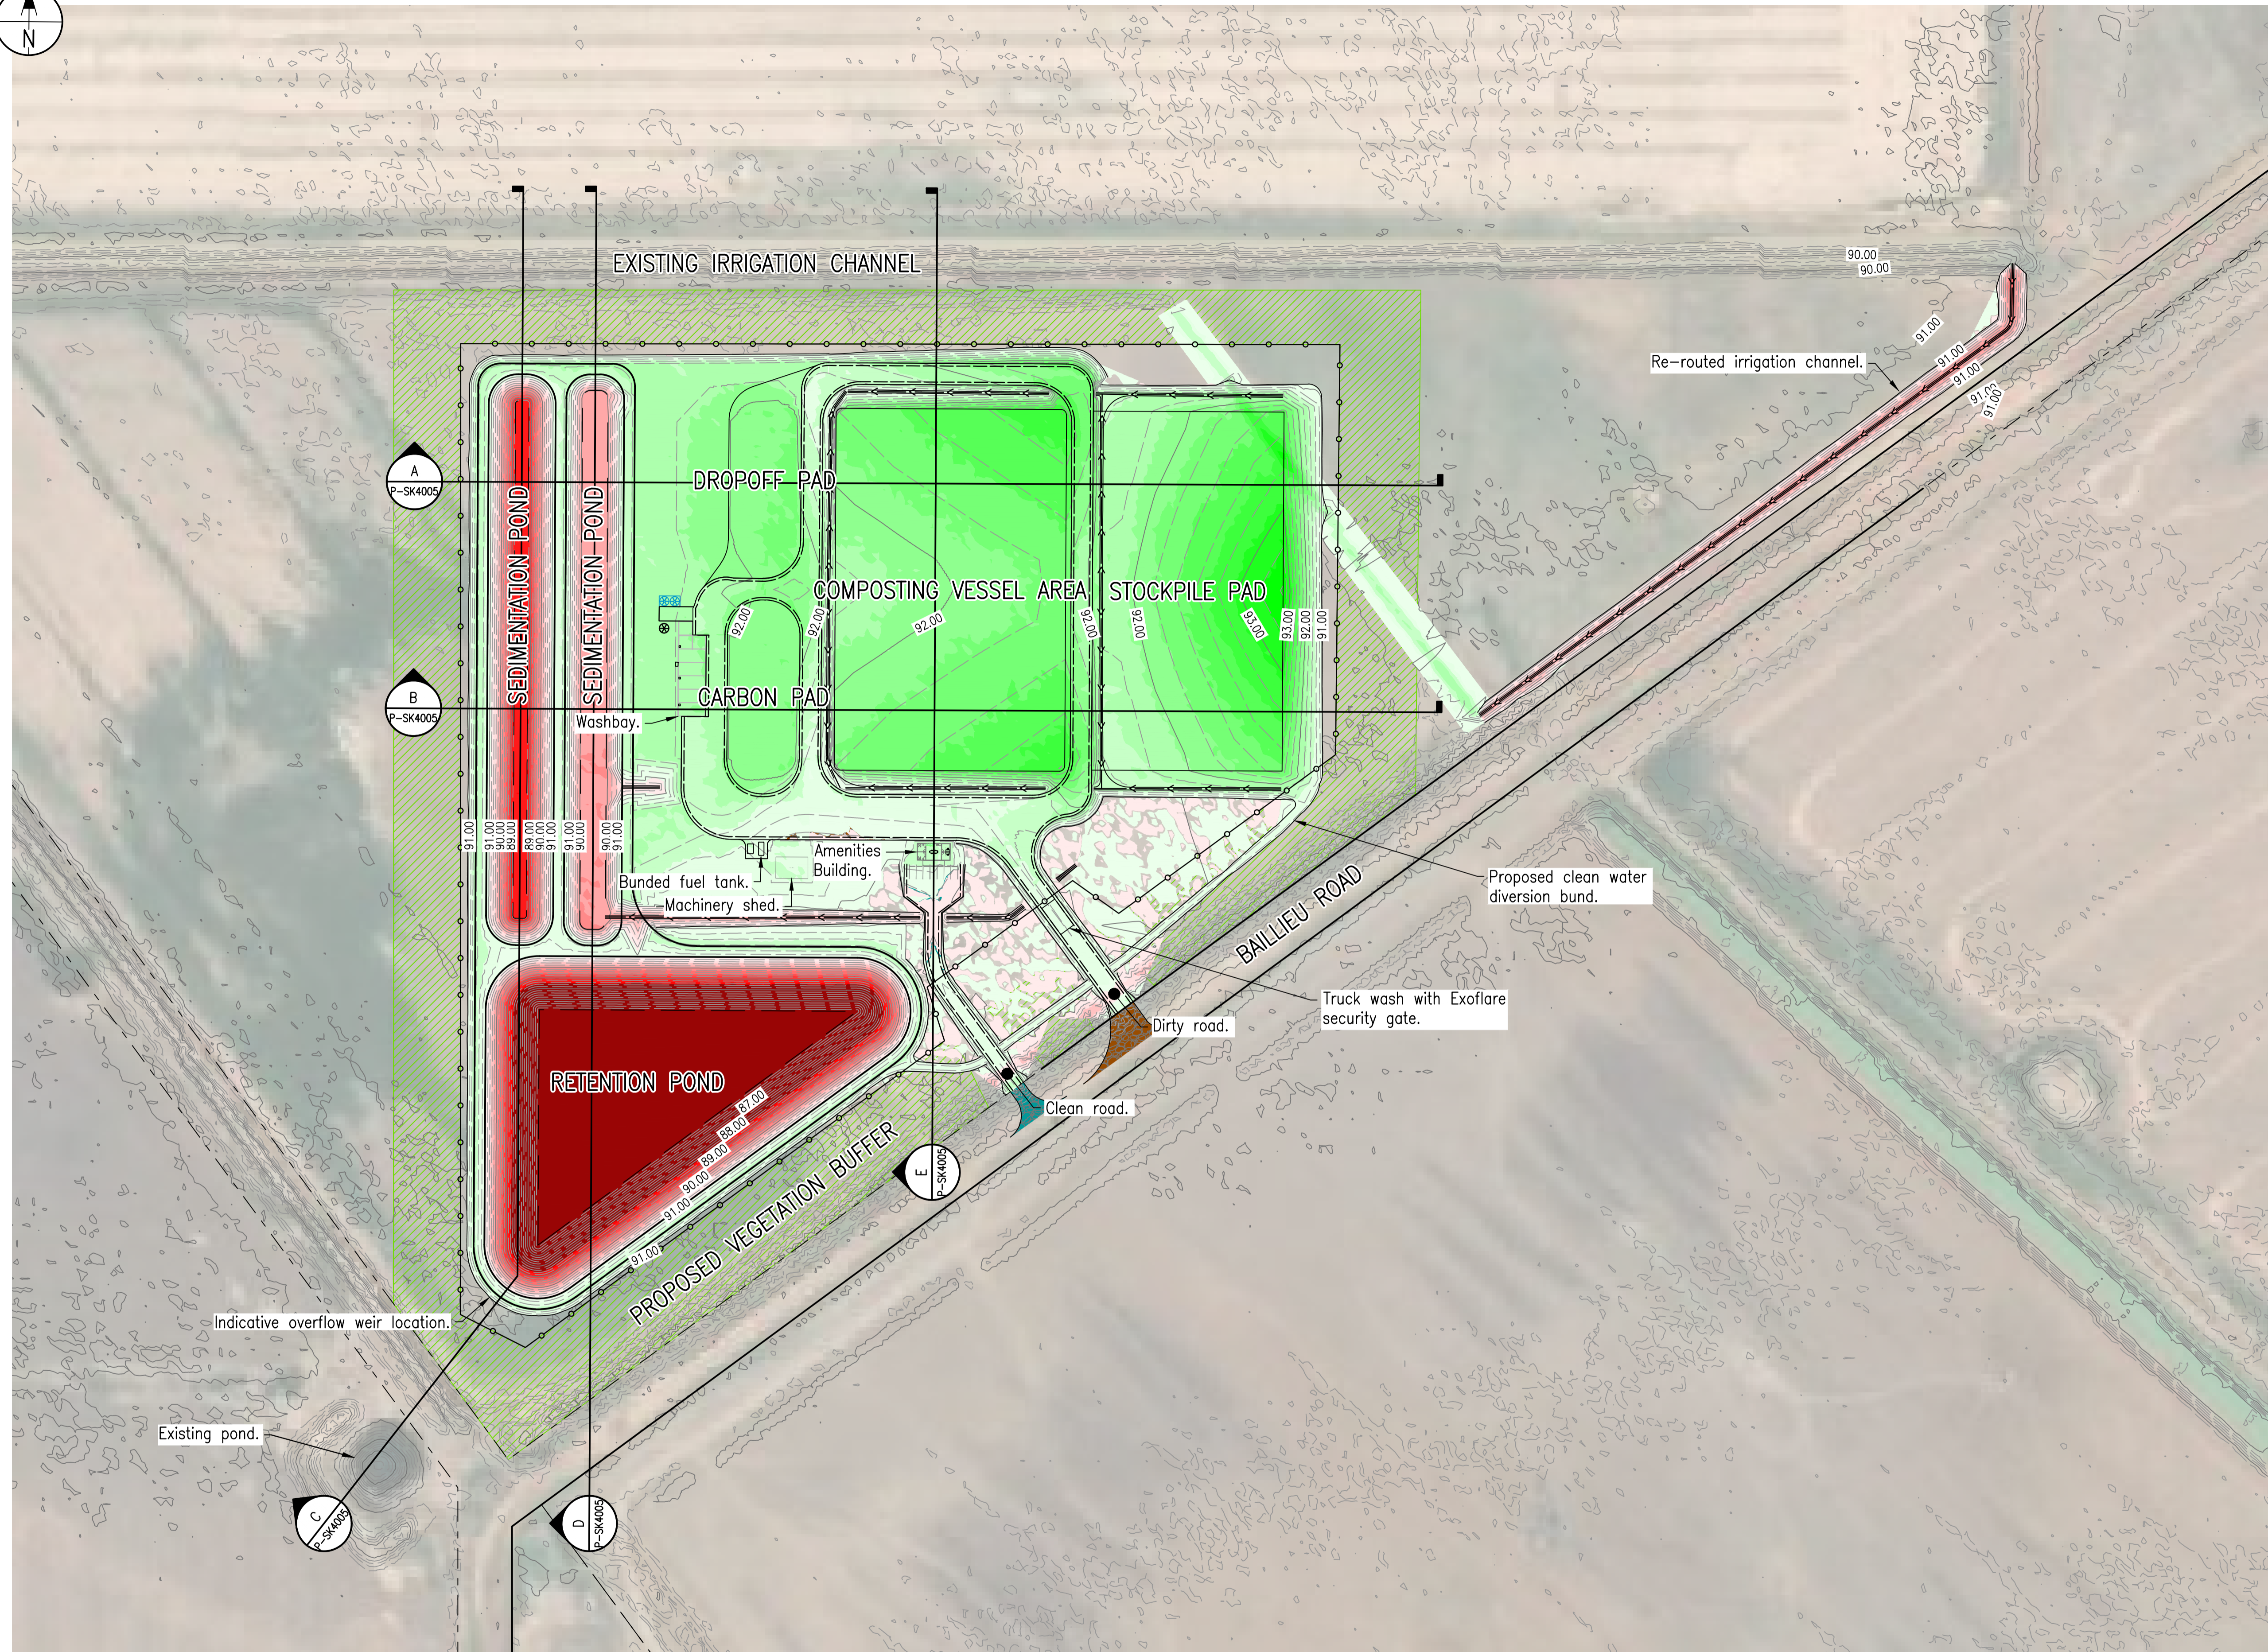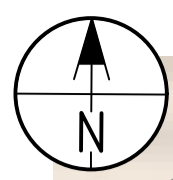

**LEGEND:**

**EXISTING**

- Property Boundary

**PROPOSED**

- Perimeter Fence
- ▨ Vegetation Buffer
- - - Minor Contours
- 609.00 — Major Contours

**PLAN NOTES:**

P.1. Plan is intended to be viewed in colour.  
P.2. Intervals between contours - 0.2m.  
Contours are design surface levels.

**DISCLAIMER NOTES:**


D.1. This is a sketch plan only and is conceptual only.  
D.2. This sketch plan represents design intent and concepts only.  
D.3. Information shown on these plans has been compiled from varying sources and may not be accurate and will need verifying. This includes imagery, existing infrastructure, property boundaries and natural surface data.  
D.4. No reliance should be placed on the information on this plan for detailed design or any financial dealings involving this land.  
D.5. This plan shall not be used for tendering, financing, ordering of materials, construction or any other unintended purpose.

CUT & FILL LEGEND	
Colour	Data Range (m)
FILL	> 2.50
	2.50 to 2.25
	2.25 to 2.00
	2.00 to 1.75
	1.75 to 1.50
	1.50 to 1.25
	1.25 to 1.00
	1.00 to 0.75
	0.75 to 0.50
	0.50 to 0.25
CUT	0.25 to 0.00
	0.00 to -0.25
	-0.25 to -0.50
	-0.50 to -0.75
	-0.75 to -1.00
	-1.00 to -1.25
	-1.25 to -1.50
	-1.50 to -1.75
	-1.75 to -2.00
	-2.00 to -2.25
< -2.50	

This copied document to be made available for the sole purpose of enabling its consideration and review as part of a planning process under the Planning and Environment Act 1987. The document must not be used for any purpose which may breach any copyright

## COMPOSTING FACILITY BULK EARTHWORKS LAYOUT PLAN

**ADVERTISED PLAN**

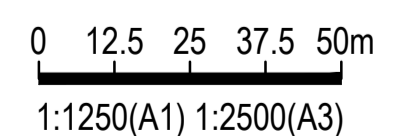

ISSUE	DESCRIPTION	DATE	DWN	DES	CHK	APP
1	FOR APPROVAL	16/10/25	BLL	BLL	GS	
0	FOR APPROVAL	15/08/25	BLL	BLL	GS	
A	FOR COMMENT	08/09/25	BLL	BLL	GS	

R.P.E.Q.  
**THIS DOCUMENT IS UNCONTROLLED AND IS NOT TO BE USED FOR CONSTRUCTION UNTIL THIS NOTE IS REMOVED AND A DIGITAL SIGNATURE PROVIDED IN ITS PLACE**




CLIENT  
**MCLEAN FARMS AUSTRALIA PTY LTD**  
**PO BOX 158**  
**PITTSWORTH, QLD 4356**

PROJECT  
**INTEGRATED EGG LAYING OPERATION**  
**MURRAY VALLEY HIGHWAY**  
**TORRUMBARRY, VIC 3562**


TITLE  
**COMPOSTING FACILITY BULK EARTHWORKS LAYOUT PLAN**

HEIGHT DATUM <b>AHD</b>	MAP GRID <b>VICGRID</b>	SIZE <b>A1</b>
COUNCIL RAL/MCU NO.		
COUNCIL OW NO.		
PROJECT NO. <b>25E-0010</b>	DRAWING NO. <b>P-SK4004</b>	ISSUE <b>1</b>


COPYRIGHT RMA ENGINEERS PTY LTD ©

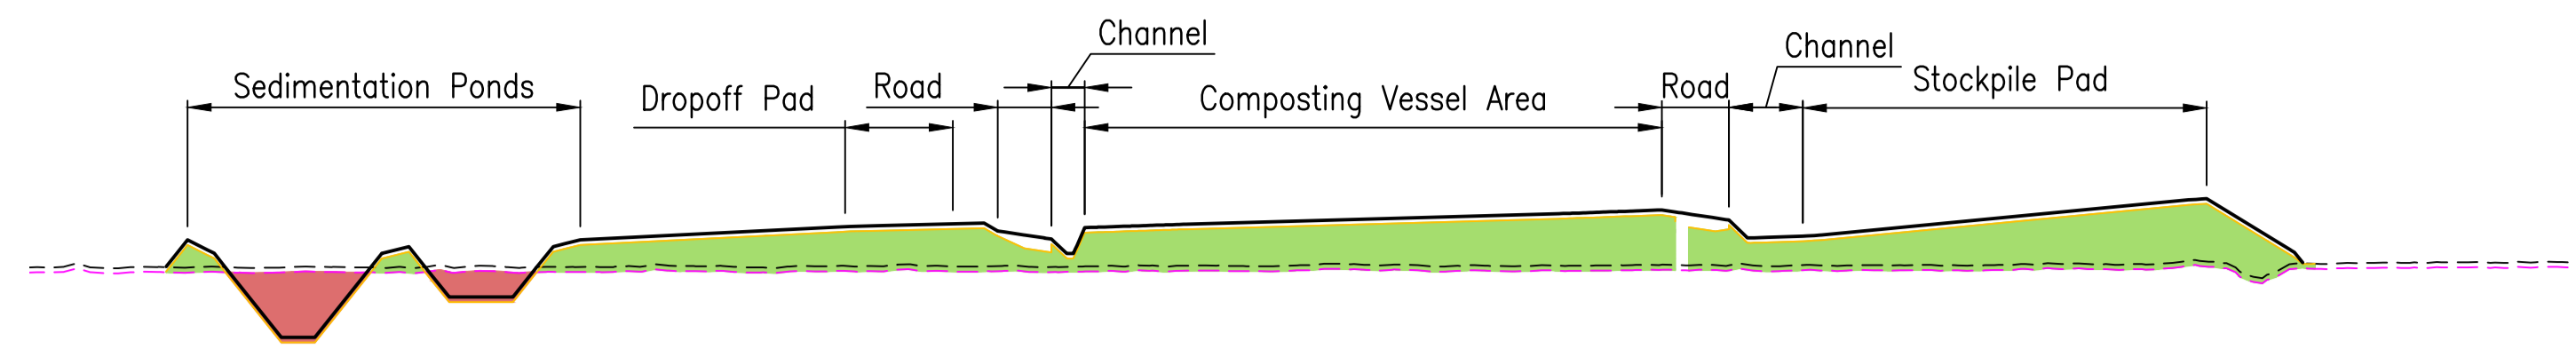

SECTION A  
SCALE 1:1000(H); 1:200(V) (A1)  
C-SK4004

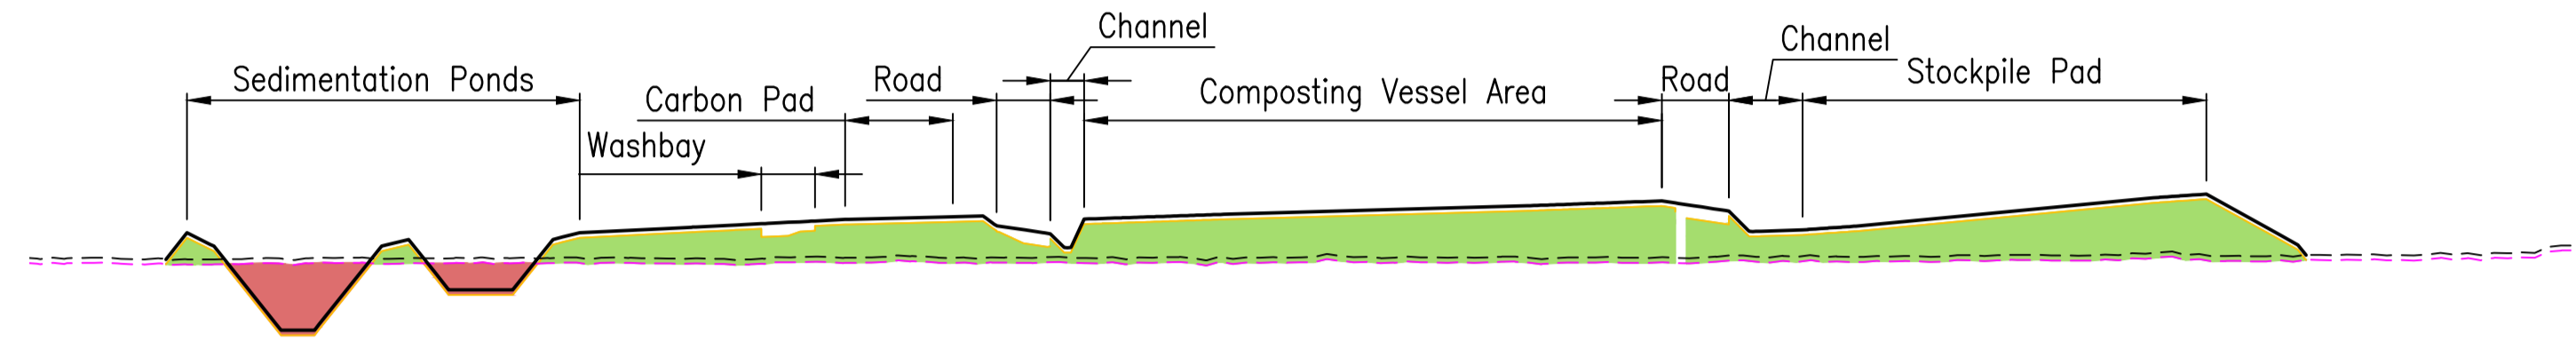


SECTION B  
SCALE 1:1000(H); 1:200(V) (A1)  
C-SK4004

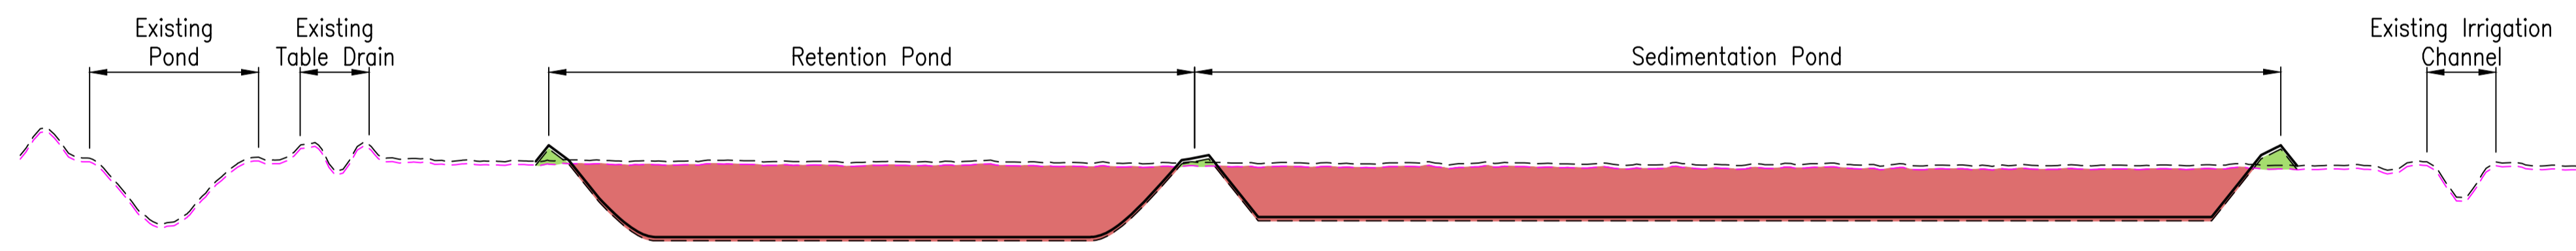


SECTION C  
SCALE 1:1000(H); 1:200(V) (A1)  
C-SK4004

**ADVERTISED PLAN**

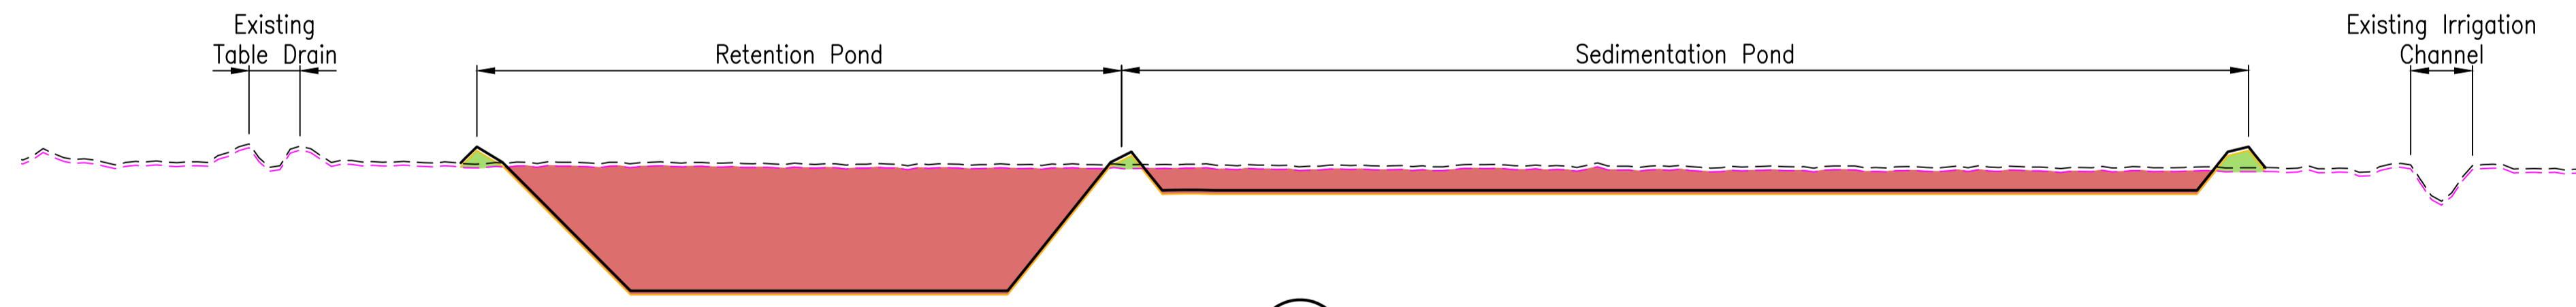

SECTION D  
SCALE 1:1000(H); 1:200(V) (A1)  
C-SK4004

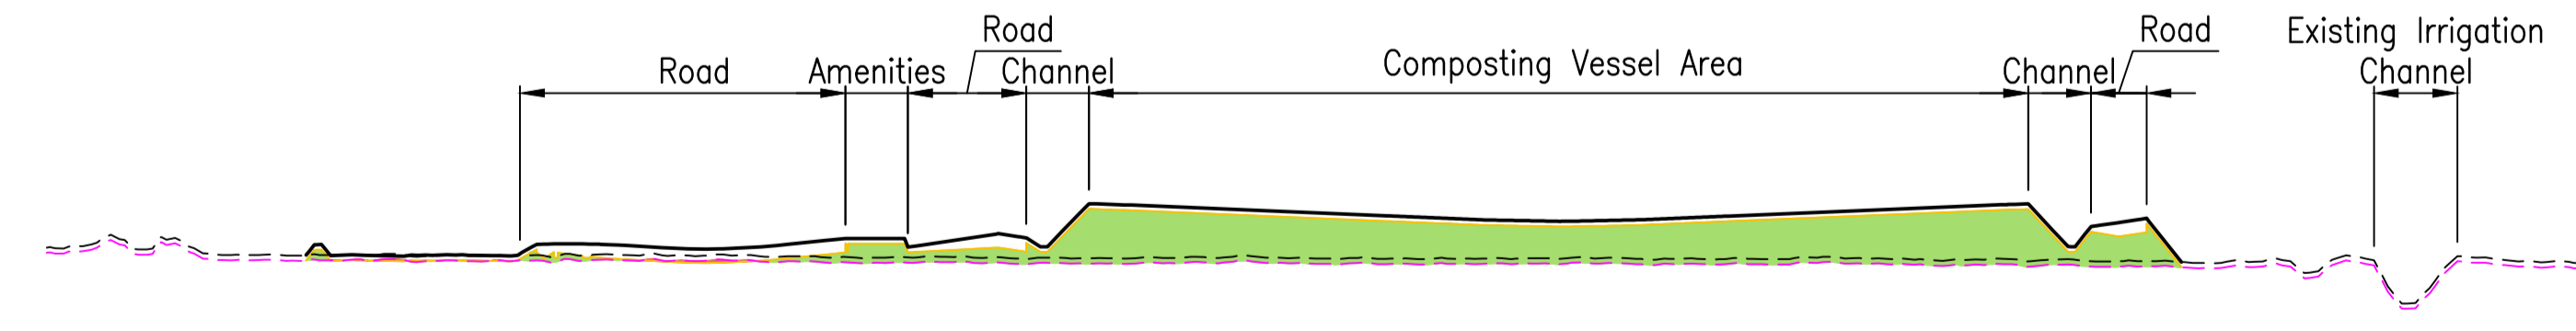

SECTION E  
SCALE 1:1000(H); 1:200(V) (A1)  
C-SK4004

**LEGEND:**


- Design Surface
- Bulk Earthworks Surface
- - - Natural Surface
- - - Stripped Natural Surface
- Cut Area
- Fill Area

**PLAN NOTES:**  
P.1. Plan is intended to be viewed in colour.

**DISCLAIMER NOTES:**  
D.1. This is a sketch plan only and is conceptual only.  
D.2. This sketch plan represents design intent and concepts only.  
D.3. Information shown on these plans has been compiled from varying sources and may not be accurate and will need verifying. This includes imagery, existing infrastructure, property boundaries and natural surface data.  
D.4. No reliance should be placed on the information on this plan for detailed design or any financial dealings involving this land.  
D.5. This plan shall not be used for tendering, financing, ordering of materials, construction or any other unintended purpose.

This copied document to be made available for the sole purpose of enabling its consideration and review as part of a planning process under the Planning and Environment Act 1987. The document must not be used for any purpose which may breach any copyright

# COMPOSTING FACILITY BULK EARTHWORKS SECTIONS

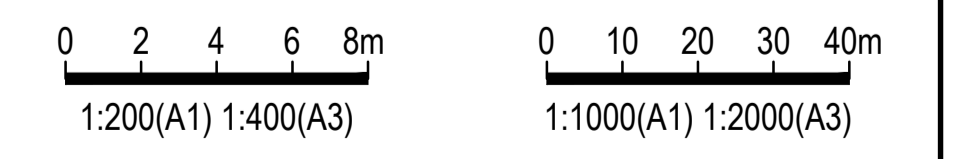

ISSUE	DESCRIPTION	DATE	DWN	DES	CHK	APP
1	FOR APPROVAL	16/10/25	BLL	BLL	GS	
0	FOR APPROVAL	15/08/25	BLL	BLL	GS	
A	FOR COMMENT	08/09/25	BLL	BLL	GS	

R.P.E.Q.  
THIS DOCUMENT IS UNCONTROLLED AND IS NOT TO BE USED FOR CONSTRUCTION UNTIL THIS NOTE IS REMOVED AND A DIGITAL SIGNATURE PROVIDED IN ITS PLACE



CLIENT  
**MCLEAN FARMS AUSTRALIA PTY LTD**  
PO BOX 158  
PITTSWORTH, QLD 4356

PROJECT  
**INTEGRATED EGG LAYING OPERATION**  
MURRAY VALLEY HIGHWAY  
TORRUMBARRY, VIC 3562

TITLE  
**COMPOSTING FACILITY BULK EARTHWORKS SECTIONS**

HEIGHT DATUM <b>AHD</b>	MAP GRID <b>VICGRID</b>	SIZE <b>A1</b>
COUNCIL RAL/MCU NO.		
COUNCIL OW NO.		
PROJECT NO. <b>25E-0010</b>	DRAWING NO. <b>P-SK4005</b>	ISSUE <b>1</b>

COPYRIGHT RMA ENGINEERS PTY LTD ©