


ADVERTISED PLAN

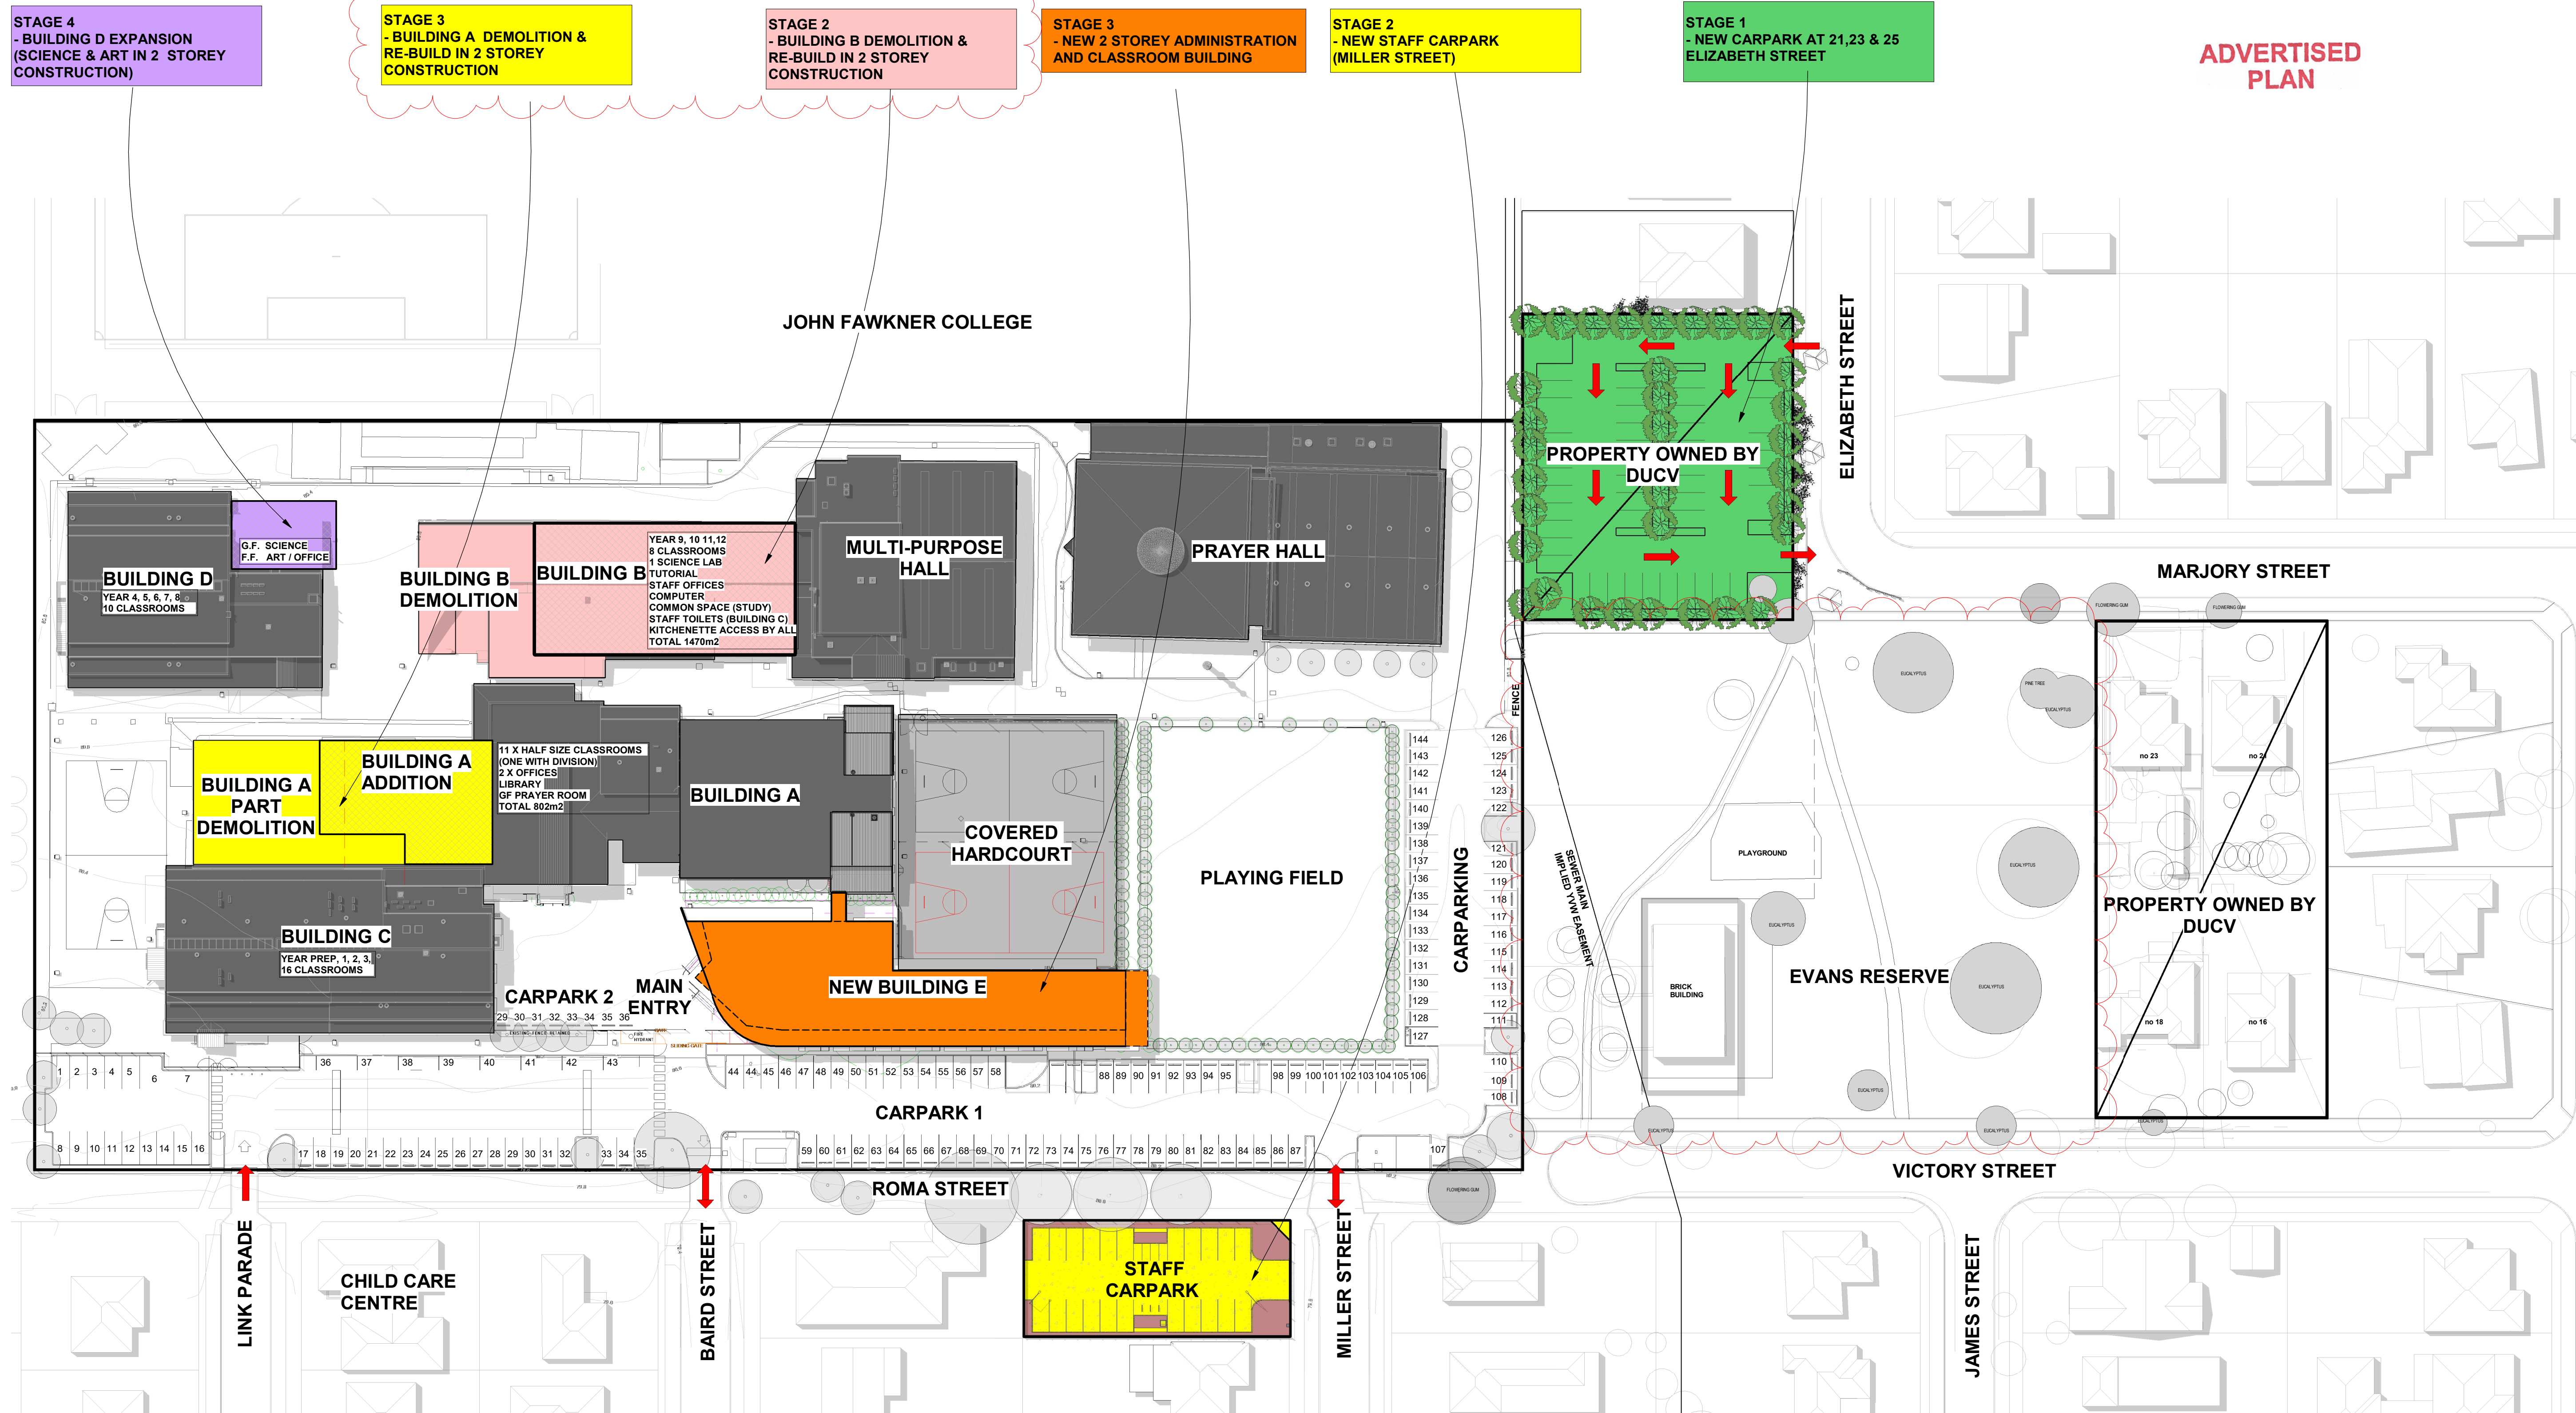

STAGE 4
- BUILDING D EXPANSION
(SCIENCE & ART IN 2 STOREY CONSTRUCTION)

STAGE 3
- BUILDING A DEMOLITION & RE-BUILD IN 2 STOREY CONSTRUCTION

STAGE 2
- BUILDING B DEMOLITION & RE-BUILD IN 2 STOREY CONSTRUCTION

STAGE 3
- NEW 2 STOREY ADMINISTRATION AND CLASSROOM BUILDING

STAGE 2
- NEW STAFF CARPARK (MILLER STREET)

STAGE 1
- NEW CARPARK AT 21,23 & 25 ELIZABETH STREET

LEGEND

- EXISTING APPROVED BUILDING
- STAGE 2 - DEMOLITION & RE-BUILD
- STAGE 4 - BUILDING D EXPANSION
- STAGE 1 - NEW CAR PARK
- STAGE 3 - DEMOLITION & RE-BUILD
- CARPARK ACCESS POINT

This copied document to be made available for the sole purpose of enabling its consideration and review as part of a planning process under the Planning and Environment Act 1987. The document must not be used for any purpose which may breach any copyright.

<p>NOTE:</p> <p>VERIFY ALL DIMENSIONS ON SITE BEFORE COMMENCING WORK OR SHOP DRAWINGS</p> <p>DO NOT SCALE DRAWINGS</p>	<table border="1" style="width: 100%; border-collapse: collapse;"> <thead> <tr> <th>Key Plan</th> <th>No</th> <th>Description</th> <th>By</th> <th>Date</th> <th>No.</th> <th>Description</th> <th>By</th> <th>Date</th> </tr> </thead> <tbody> <tr> <td></td> <td>2</td> <td>BICYCLE RACKS ADDED</td> <td></td> <td>11 02 2020</td> <td></td> <td></td> <td></td> <td></td> </tr> <tr> <td></td> <td>3</td> <td>BICYCLE RACKS REVISED</td> <td></td> <td>06 03 2022</td> <td></td> <td></td> <td></td> <td></td> </tr> <tr> <td></td> <td>4</td> <td>STAFF CARPARK SHOWN</td> <td></td> <td>21 04 2020</td> <td></td> <td></td> <td></td> <td></td> </tr> <tr> <td></td> <td>5</td> <td>NEW BUILDING E / MILLER STREET CARPARK / UPDATED STAGING</td> <td></td> <td>02 07 2020</td> <td></td> <td></td> <td></td> <td></td> </tr> <tr> <td></td> <td>6</td> <td>TP RFI RESPONSE - REMOVED LAND SWAP</td> <td></td> <td>10 06 2022</td> <td></td> <td></td> <td></td> <td></td> </tr> </tbody> </table>	Key Plan	No	Description	By	Date	No.	Description	By	Date		2	BICYCLE RACKS ADDED		11 02 2020						3	BICYCLE RACKS REVISED		06 03 2022						4	STAFF CARPARK SHOWN		21 04 2020						5	NEW BUILDING E / MILLER STREET CARPARK / UPDATED STAGING		02 07 2020						6	TP RFI RESPONSE - REMOVED LAND SWAP		10 06 2022						<p>Design Core Architects Pty Ltd</p> <p style="font-size: x-small;">Tel: (03) 9753 6016 Fax: (03) 9753 5429 Email: plan@designcorearchitects.com.au www.designcorearchitects.com.au</p> <p style="font-size: x-small;">ABN 37 245 493 533 Suite 1, 1057 Burwood Highway PO Box 203, Ferntree Gully Victoria, 3156</p>	<p>PROJECT DARUL ULUM COLLEGE OF VICTORIA STAGE 14 - VCE BUILDING</p> <p>ADDRESS BAIRD STREET, NORTH FAWKNER</p> <p>DRAWING MASTER PLAN - PROPOSED - SHEET 1</p>	<table border="1" style="width: 100%; border-collapse: collapse;"> <tr> <td>DRAWING NUMBER</td> <td>A08</td> <td>REVISION:</td> <td></td> </tr> <tr> <td>Project No:</td> <td></td> <td>Scale:</td> <td>1 : 500 @ A1</td> </tr> <tr> <td>Approved:</td> <td></td> <td>Issue Date:</td> <td>11/06/19</td> </tr> <tr> <td>Drawn:</td> <td>MDN</td> <td></td> <td></td> </tr> </table>	DRAWING NUMBER	A08	REVISION:		Project No:		Scale:	1 : 500 @ A1	Approved:		Issue Date:	11/06/19	Drawn:	MDN		
Key Plan	No	Description	By	Date	No.	Description	By	Date	
	2	BICYCLE RACKS ADDED		11 02 2020	
	3	BICYCLE RACKS REVISED		06 03 2022	
	4	STAFF CARPARK SHOWN		21 04 2020	
	5	NEW BUILDING E / MILLER STREET CARPARK / UPDATED STAGING		02 07 2020	
	6	TP RFI RESPONSE - REMOVED LAND SWAP		10 06 2022	
DRAWING NUMBER	A08	REVISION:	
Project No:		Scale:	1 : 500 @ A1	
Approved:		Issue Date:	11/06/19	
Drawn:	MDN	

Printed: 10/06/2022 4:28:39 PM C:\Users\Trent\Documents\DUUV - New Administration and Classrooms_CTP - External\Map\New Admin\view.dwg