




WARNING
HIGH VOLTAGE POWER

High voltage power cables are present in the works area.
No works can be undertaken on-site until a visit by a Powercor representative. Permit to Work may be required.

WARNING
BEWARE OF UNDERGROUND SERVICES

The locations of underground services are approximate ONLY and their exact position should be proven on site.
No guarantee is given that all existing services are shown.

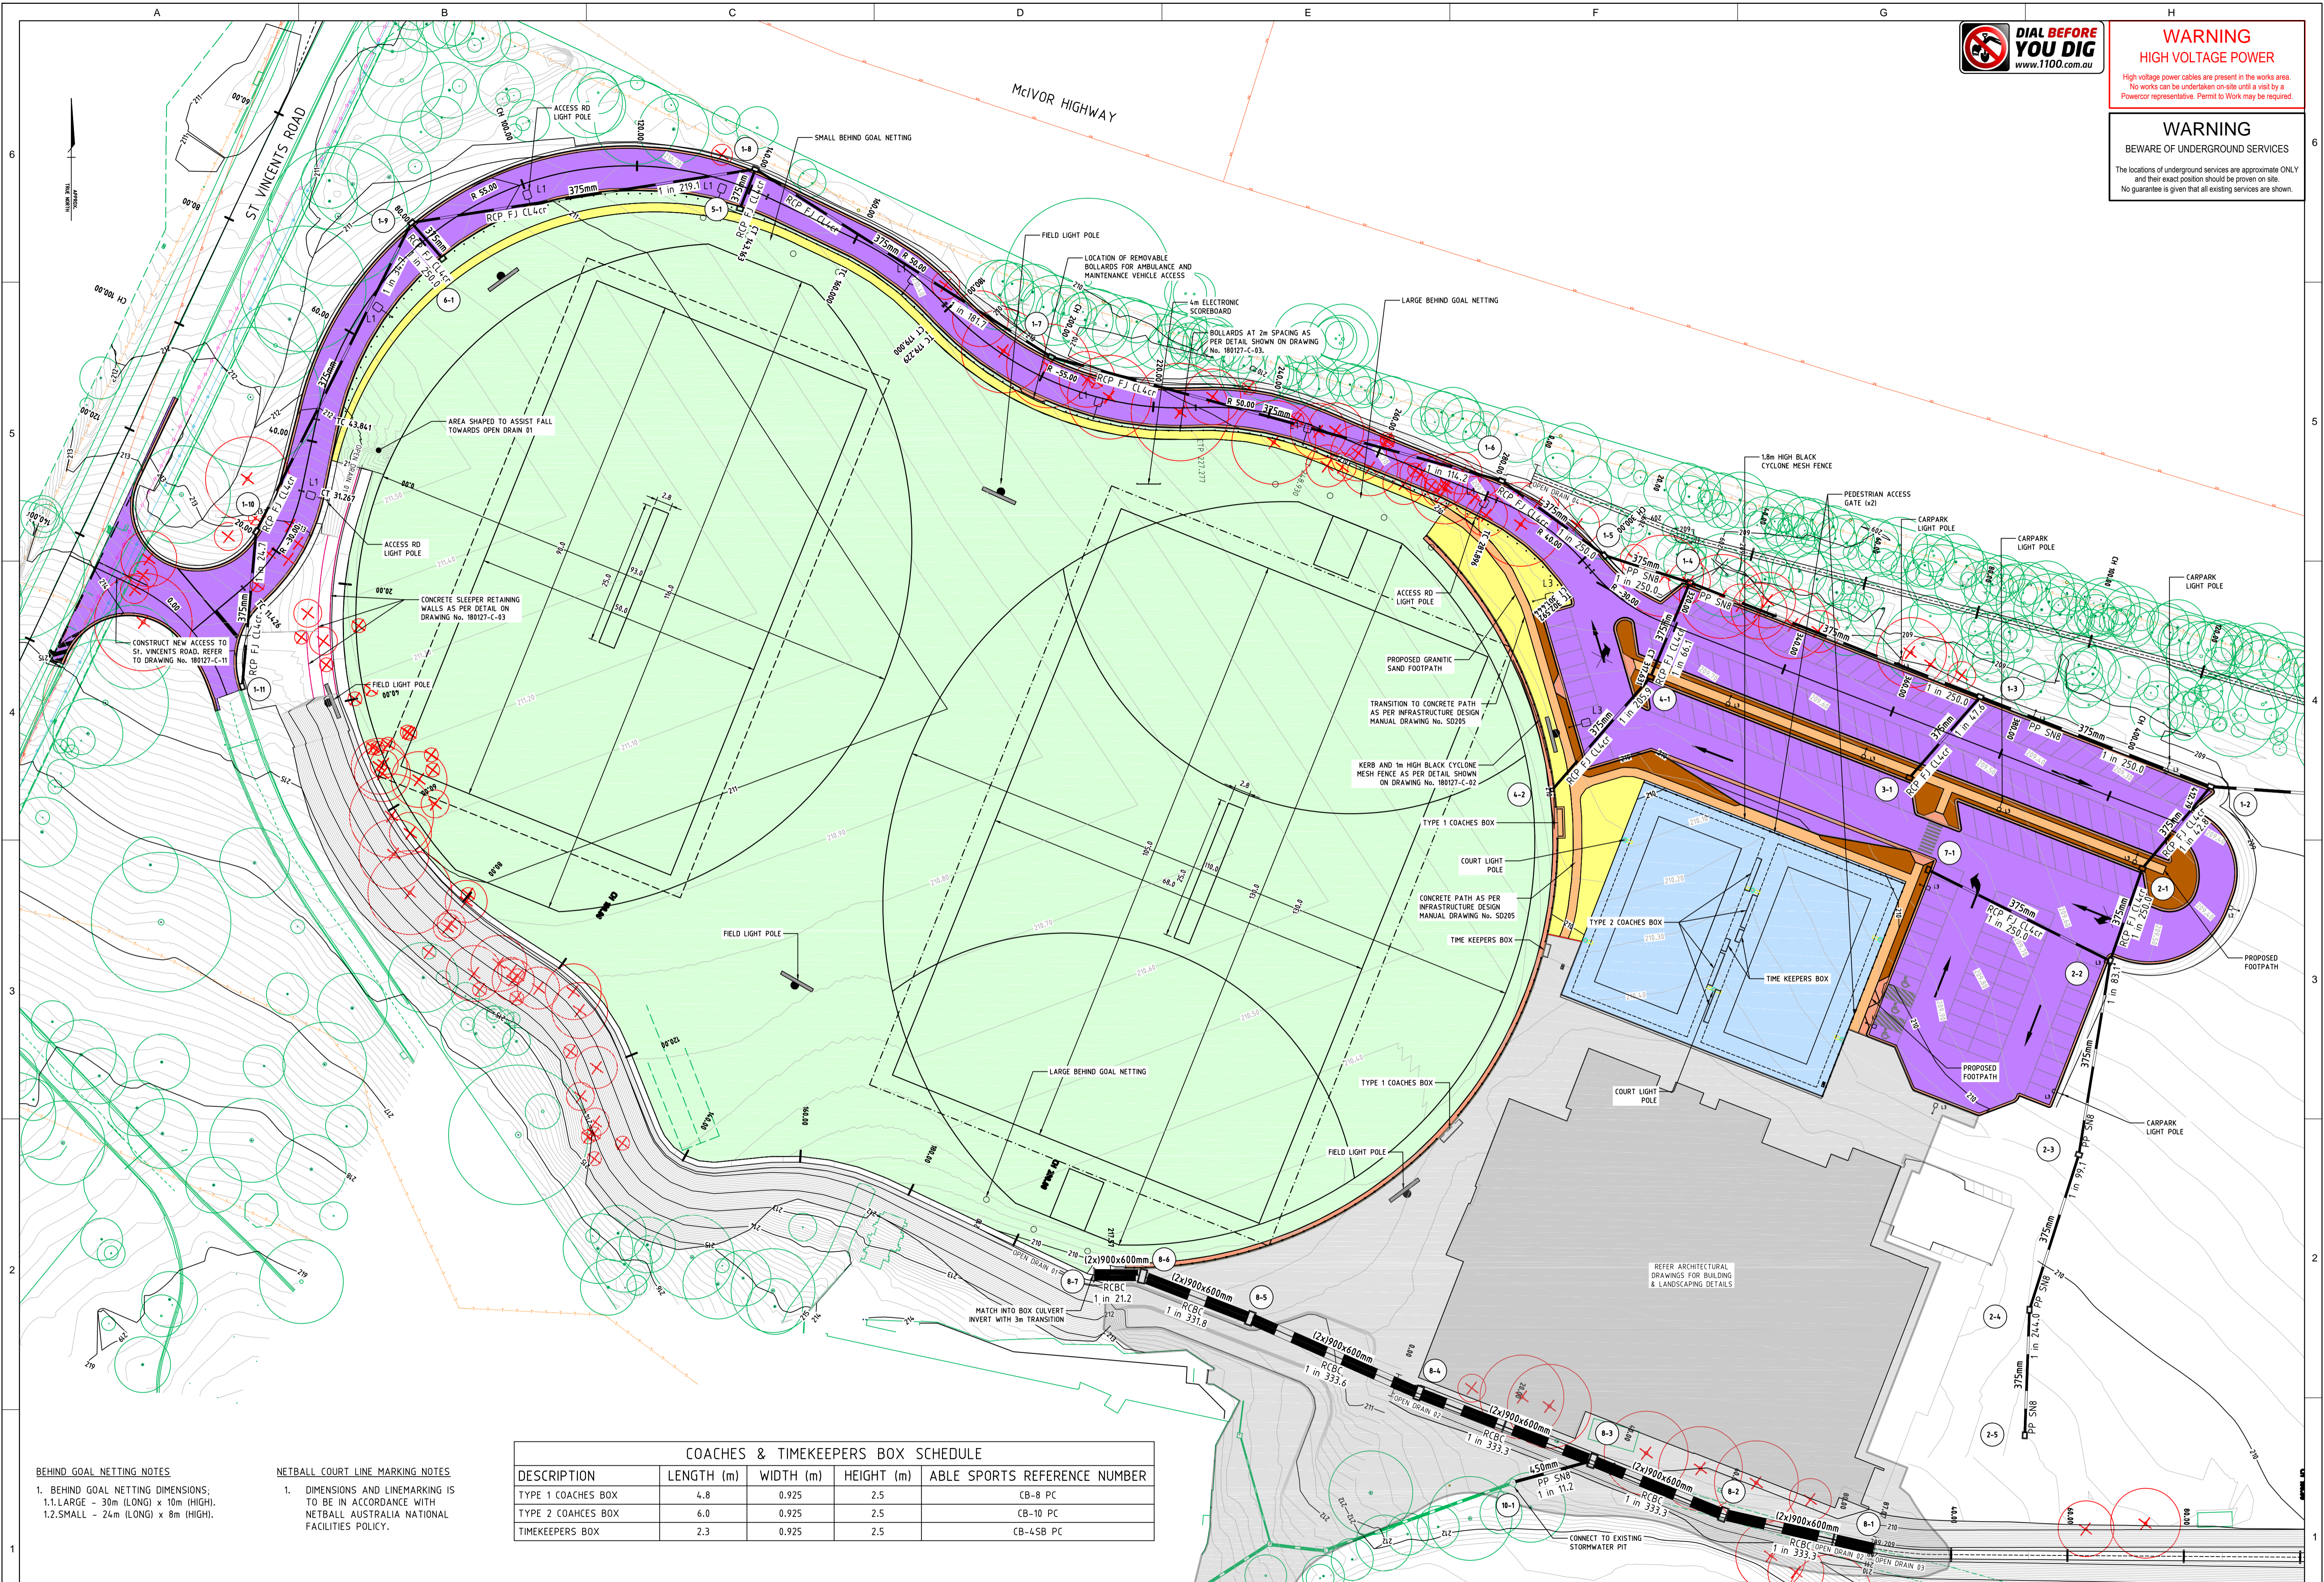

BEHIND GOAL NETTING NOTES

- BEHIND GOAL NETTING DIMENSIONS:
1.1. LARGE - 30m (LONG) x 10m (HIGH).
1.2. SMALL - 24m (LONG) x 8m (HIGH).

NETBALL COURT LINE MARKING NOTES

- DIMENSIONS AND LINEMARKING IS TO BE IN ACCORDANCE WITH NETBALL AUSTRALIA NATIONAL FACILITIES POLICY.

COACHES & TIMEKEEPERS BOX SCHEDULE				
DESCRIPTION	LENGTH (m)	WIDTH (m)	HEIGHT (m)	ABLE SPORTS REFERENCE NUMBER
TYPE 1 COACHES BOX	4.8	0.925	2.5	CB-8 PC
TYPE 2 COACHES BOX	6.0	0.925	2.5	CB-10 PC
TIMEKEEPERS BOX	2.3	0.925	2.5	CB-4SB PC

27/04/2021 3:18 PM


FINISHED SURFACE CONTOURS SHOWN AT 0.1m INTERVALS.

DESIGNED: D. WARREN	DATE: 19/11/2020		
DRAWN: J. BISH	DATE: 28/09/2021		
CHECKED: NAME	DATE		
APPROVED: NAME	DATE		
REV	DESCRIPTION	DATE	APPROVED



CATHERINE MCAULEY COLLEGE
JOINT USE SPORTING DEVELOPMENT
COOLOCK CAMPUS, JUNORTOWN
DESIGN-DETAIL PLAN 01

SCALE 1:500
ORIGINAL SHEET SIZE A1
180127-C-09
ISSUED 2020 VERSION 0.2

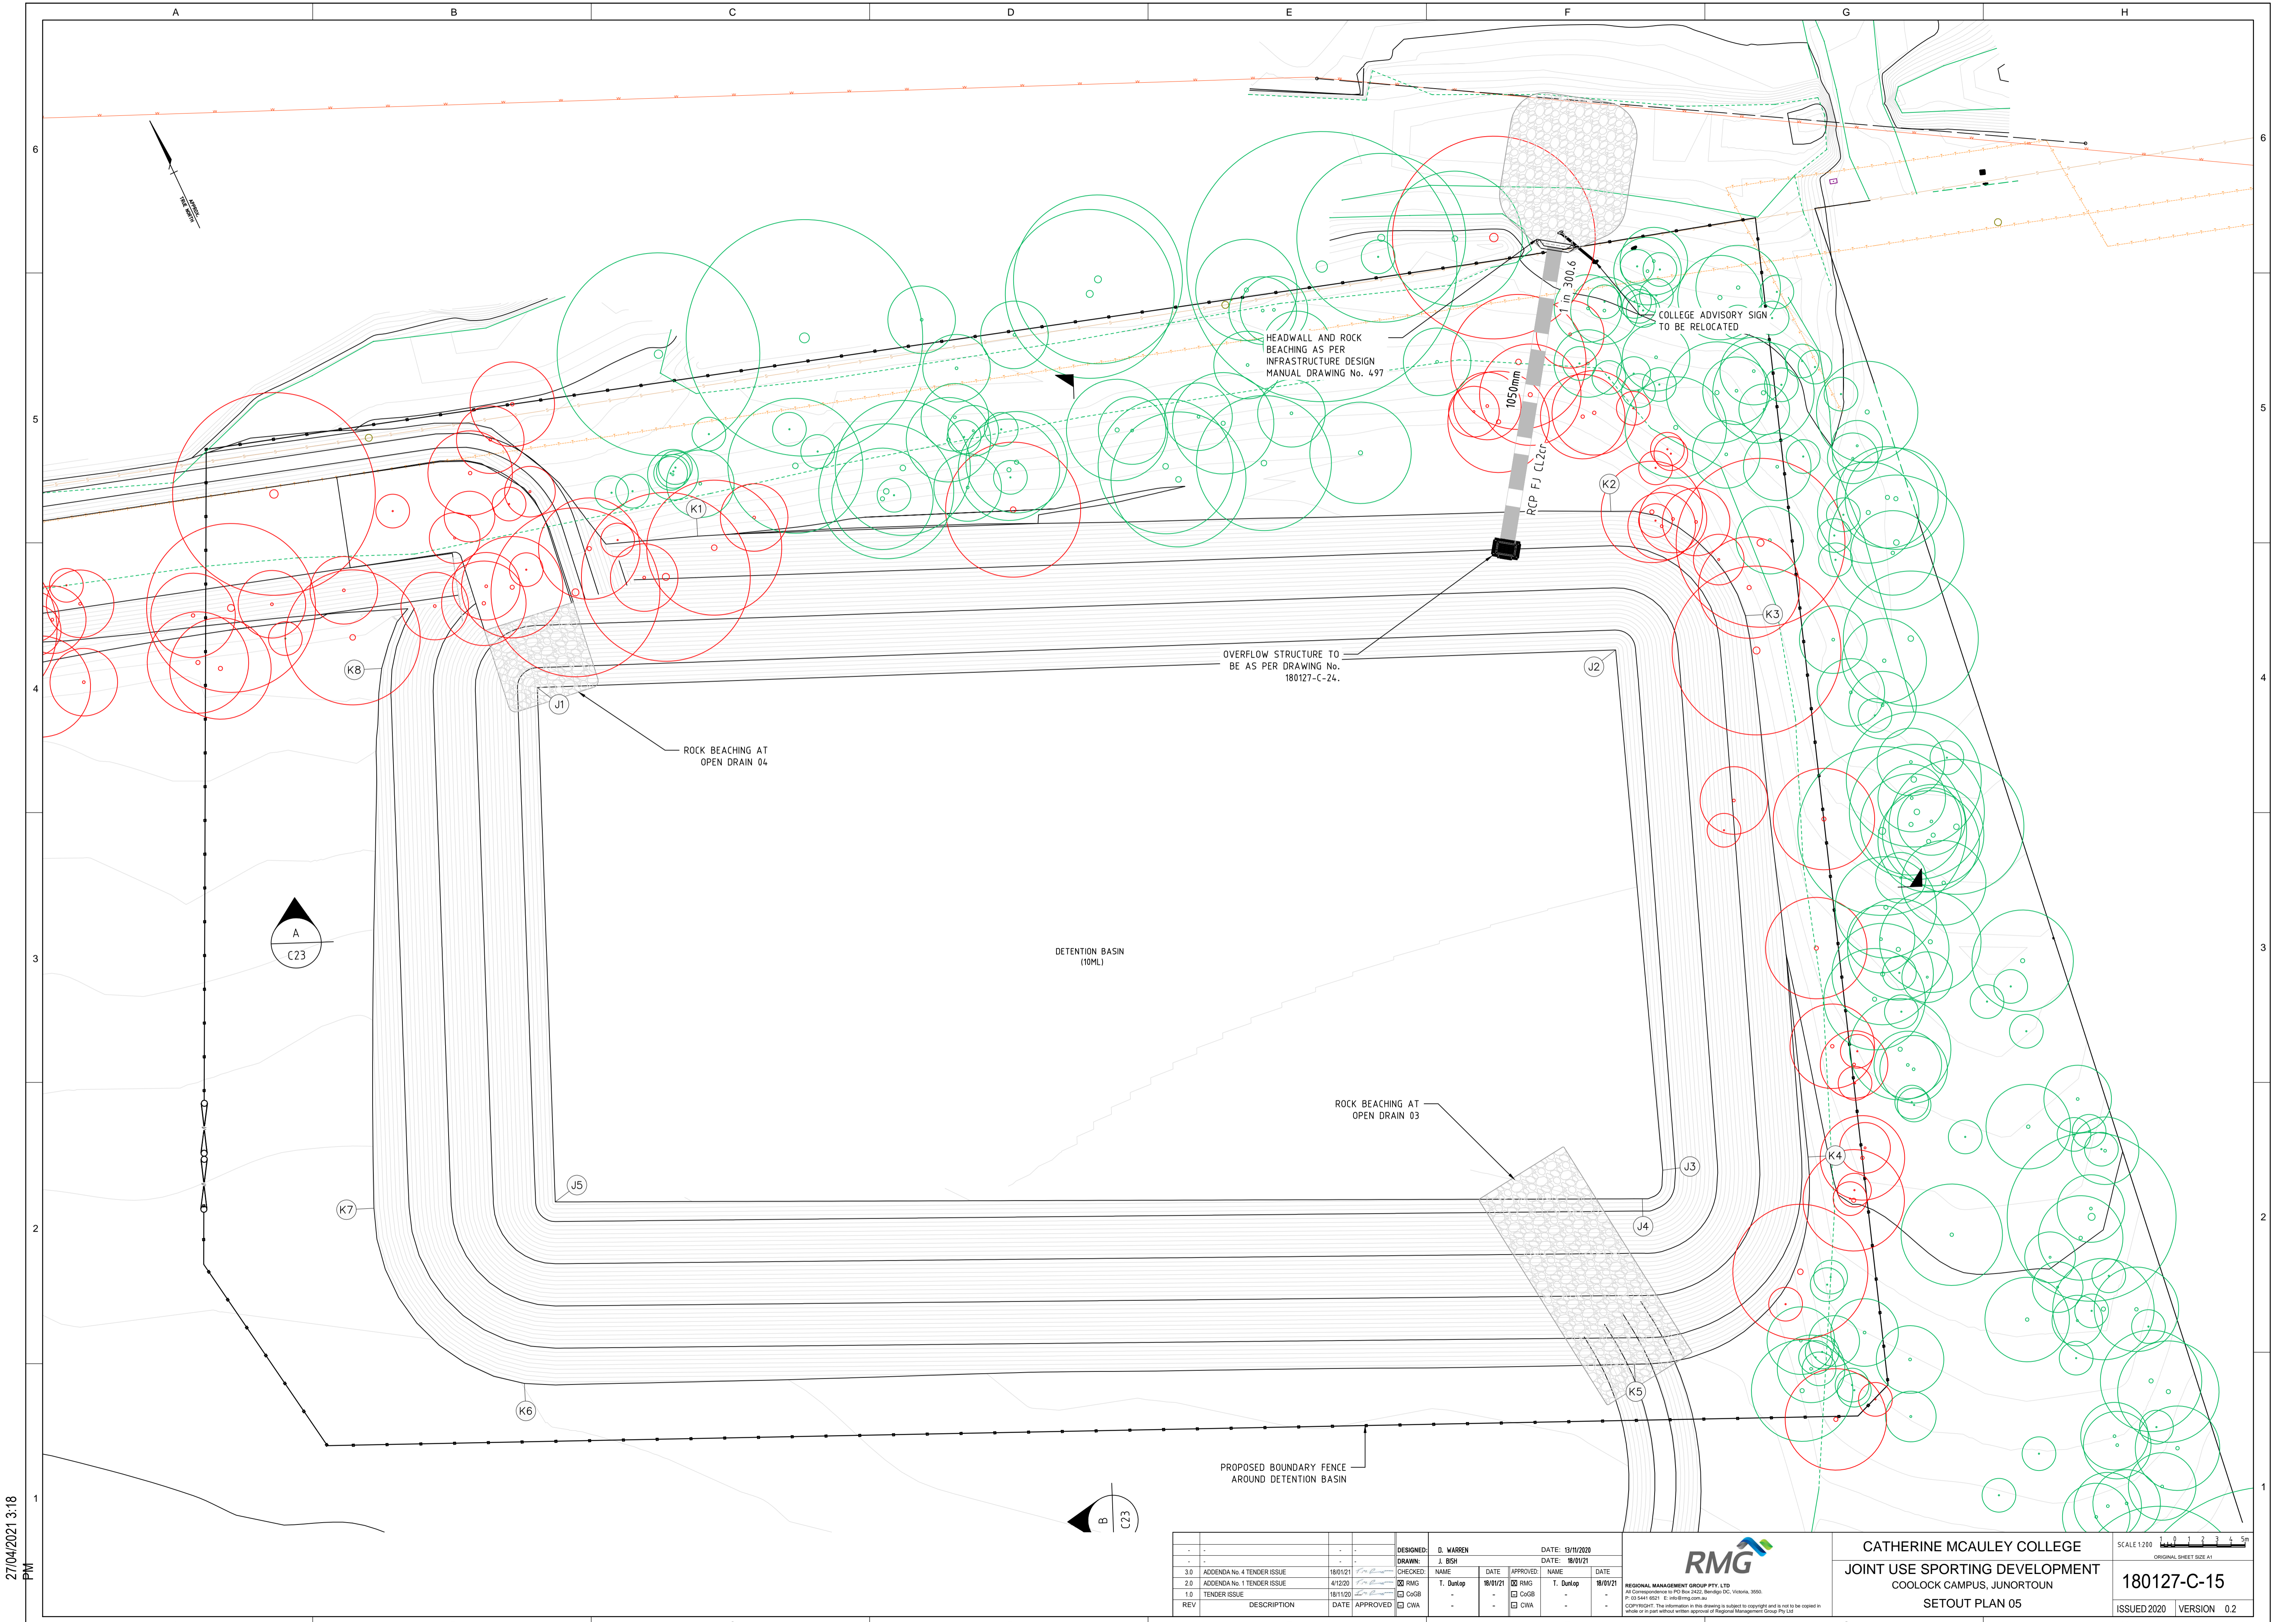

27/04/2021 3:18 PM


REV	DESCRIPTION	DATE	APPROVED	CWA	DESIGNED	D. WARREN	DATE	19/11/2020	DATE	18/09/21
3.0	ADDENDA No. 4 TENDER ISSUE	18/01/21			CHECKED:	J. BSH	DATE	18/09/21	DATE	18/09/21
2.0	ADDENDA No. 1 TENDER ISSUE	4/12/20			RMG	T. Durlap	18/01/21		RMG	T. Durlap
1.0	TENDER ISSUE	18/11/20			CxGB				CxGB	
					CWA				CWA	

REGIONAL MANAGEMENT GROUP PTY LTD
All Correspondence to PO Box 2422, Berridge DC, Victoria, 3550.
PH: 03 9481 1031 E: info@rmg.com.au
COPYRIGHT: This information is subject to copyright and is not to be copied in whole or in part without written approval of Regional Management Group Pty Ltd

CATHERINE MCAULEY COLLEGE
JOINT USE SPORTING DEVELOPMENT
COOLOCK CAMPUS, JUNORTOWN
SETOUT PLAN 05

SCALE 1:200

180127-C-15
ISSUED 2020 VERSION 0.2

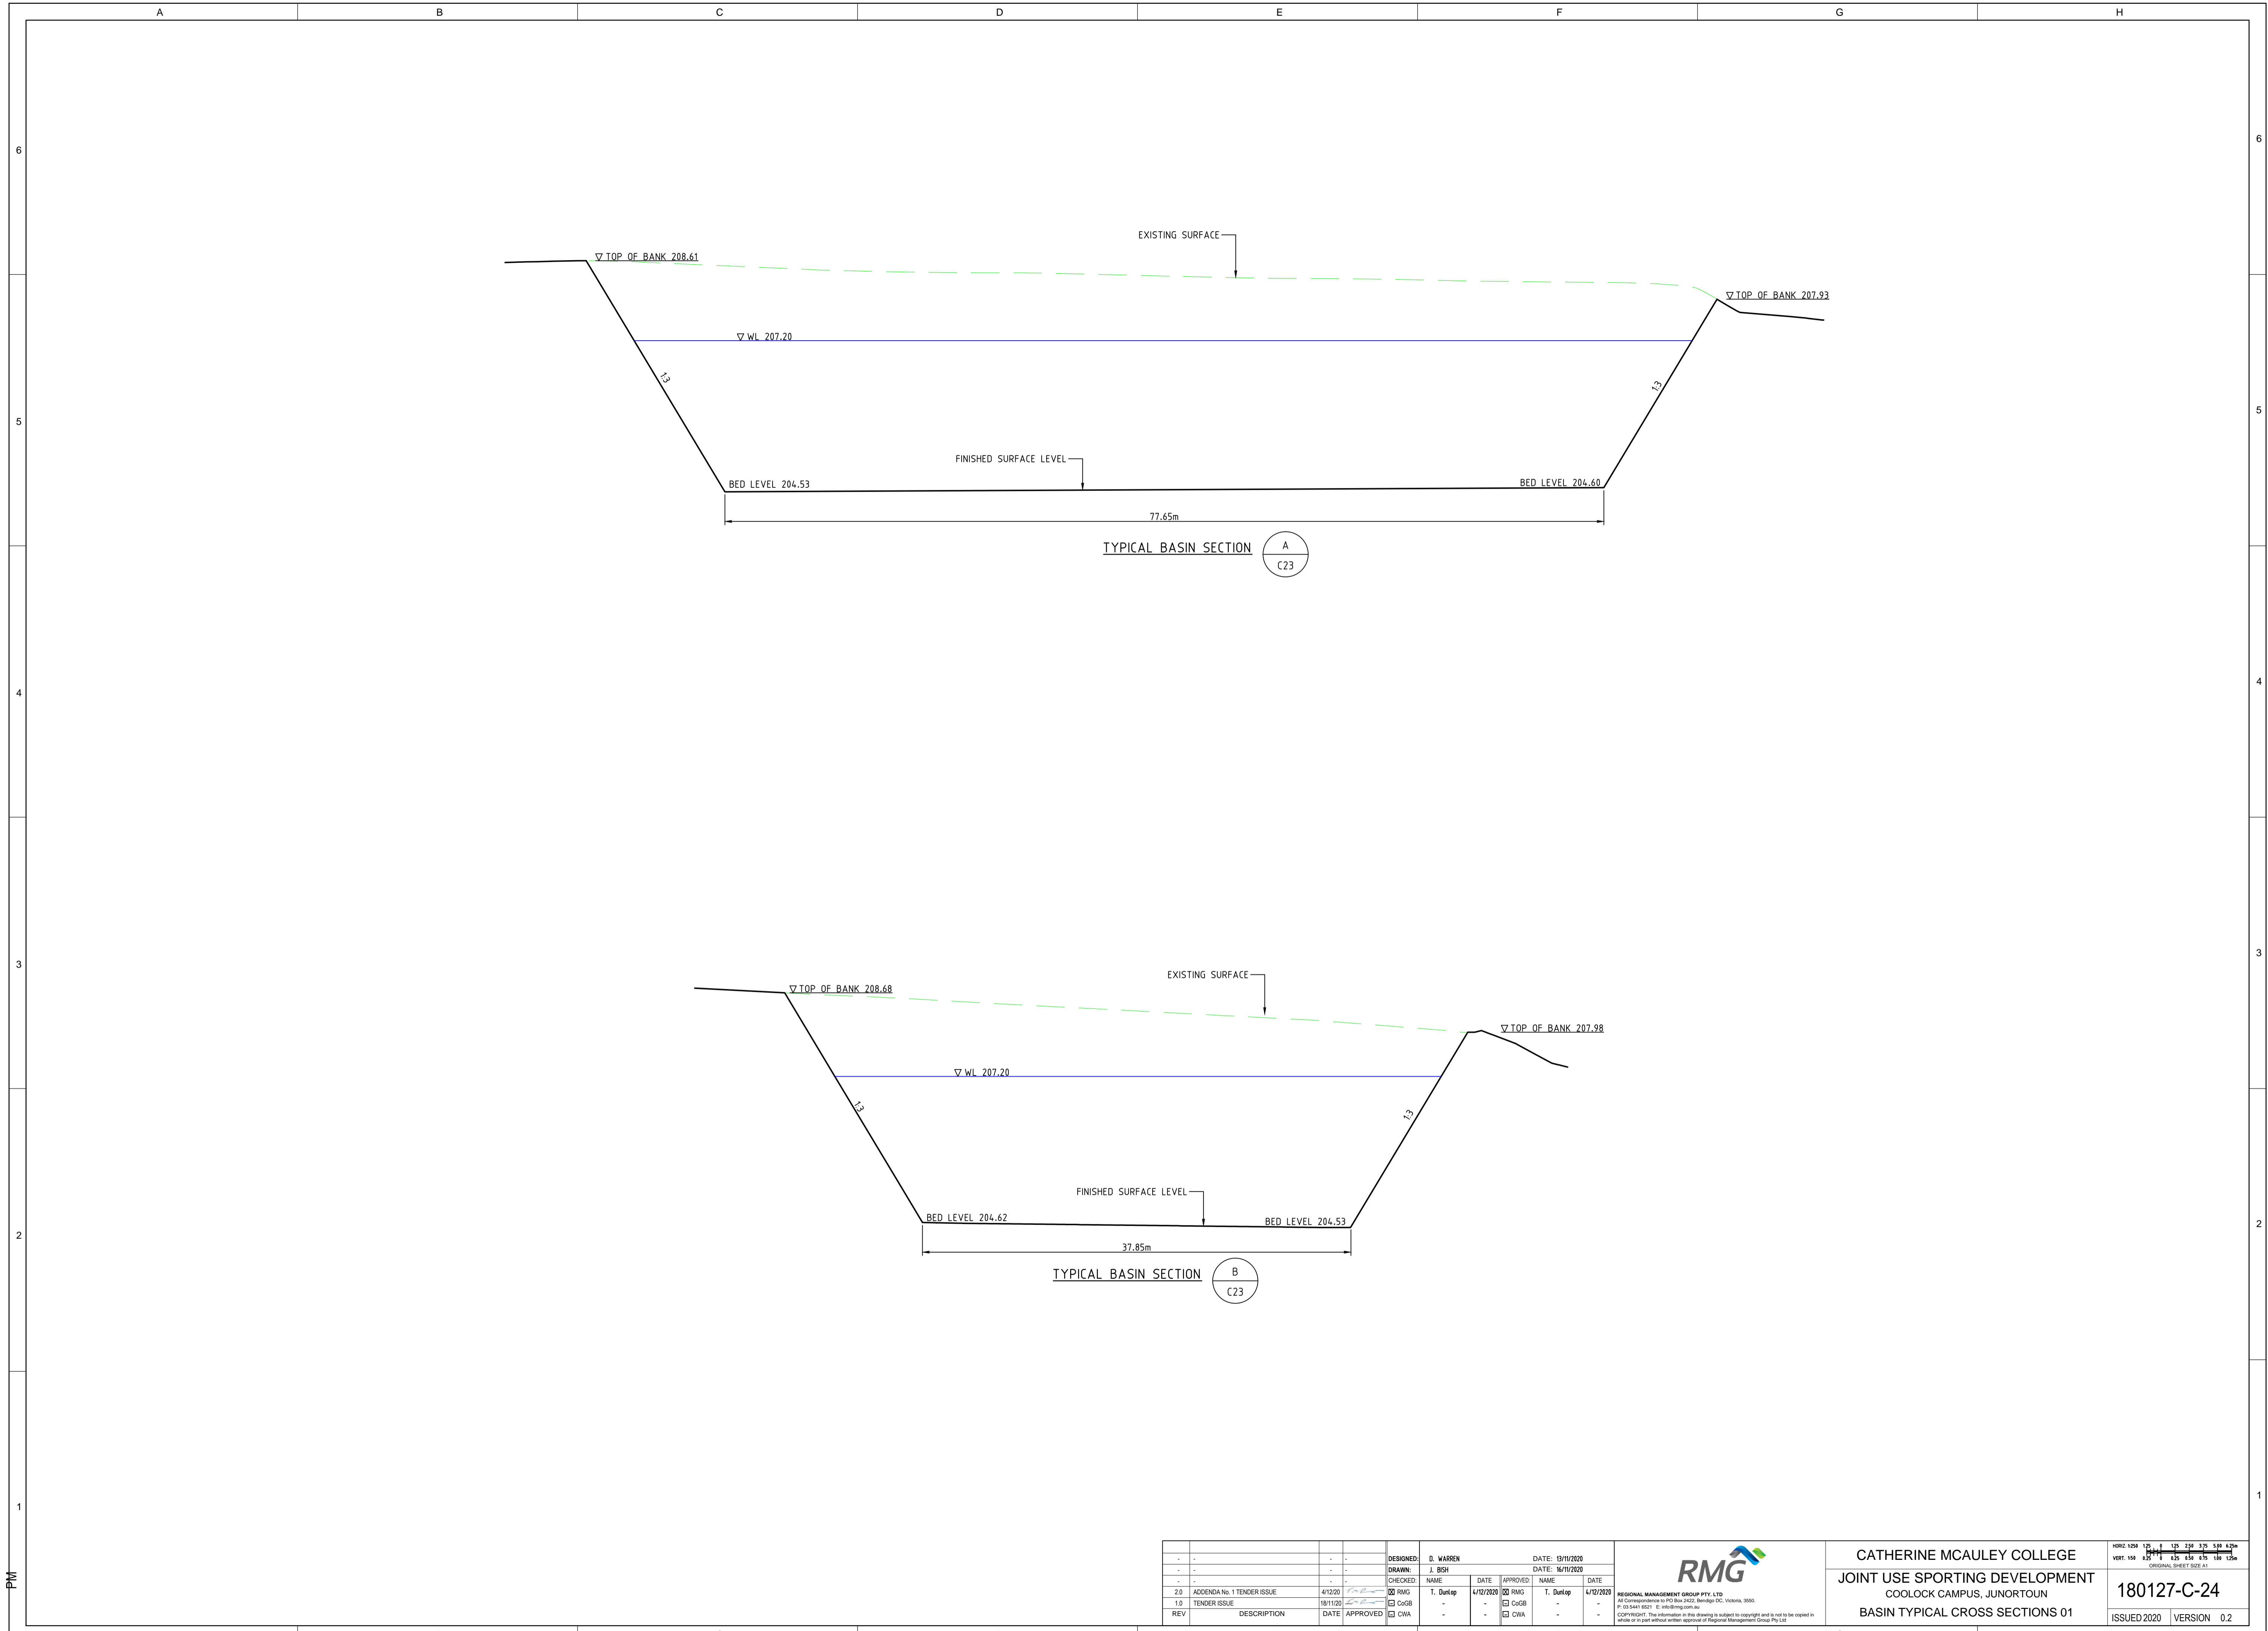

27/04/2021 3:18 PM


DESIGNED:	D. WARREN	DATE:	10/11/2020
DRAWN:	J. BSH	DATE:	10/11/2020
CHECKED:	NAME	DATE	APPROVED:
2.0	ADDENDA No. 1 TENDER ISSUE	4/12/20	<input checked="" type="checkbox"/> RMG
1.0	TENDER ISSUE	18/11/20	<input checked="" type="checkbox"/> CoGB
REV	DESCRIPTION	DATE	APPROVED
			<input type="checkbox"/> CWA

RMG
 REGIONAL MANAGEMENT GROUP PTY LTD
 All Correspondence to PO Box 2422, Bendigo DC, Victoria, 3550.
 P: 03 5441 6031 E: info@rmg.com.au
 COPYRIGHT: This information is the property of Regional Management Group Pty Ltd and is not to be copied in whole or in part without written approval of Regional Management Group Pty Ltd

CATHERINE MCAULEY COLLEGE
 JOINT USE SPORTING DEVELOPMENT
 COOLLOCK CAMPUS, JUNORTOWN
 BASIN TYPICAL CROSS SECTIONS 01

ISSUED	2020	VERSION	0.2
--------	------	---------	-----

27/04/2021 3:19 PM

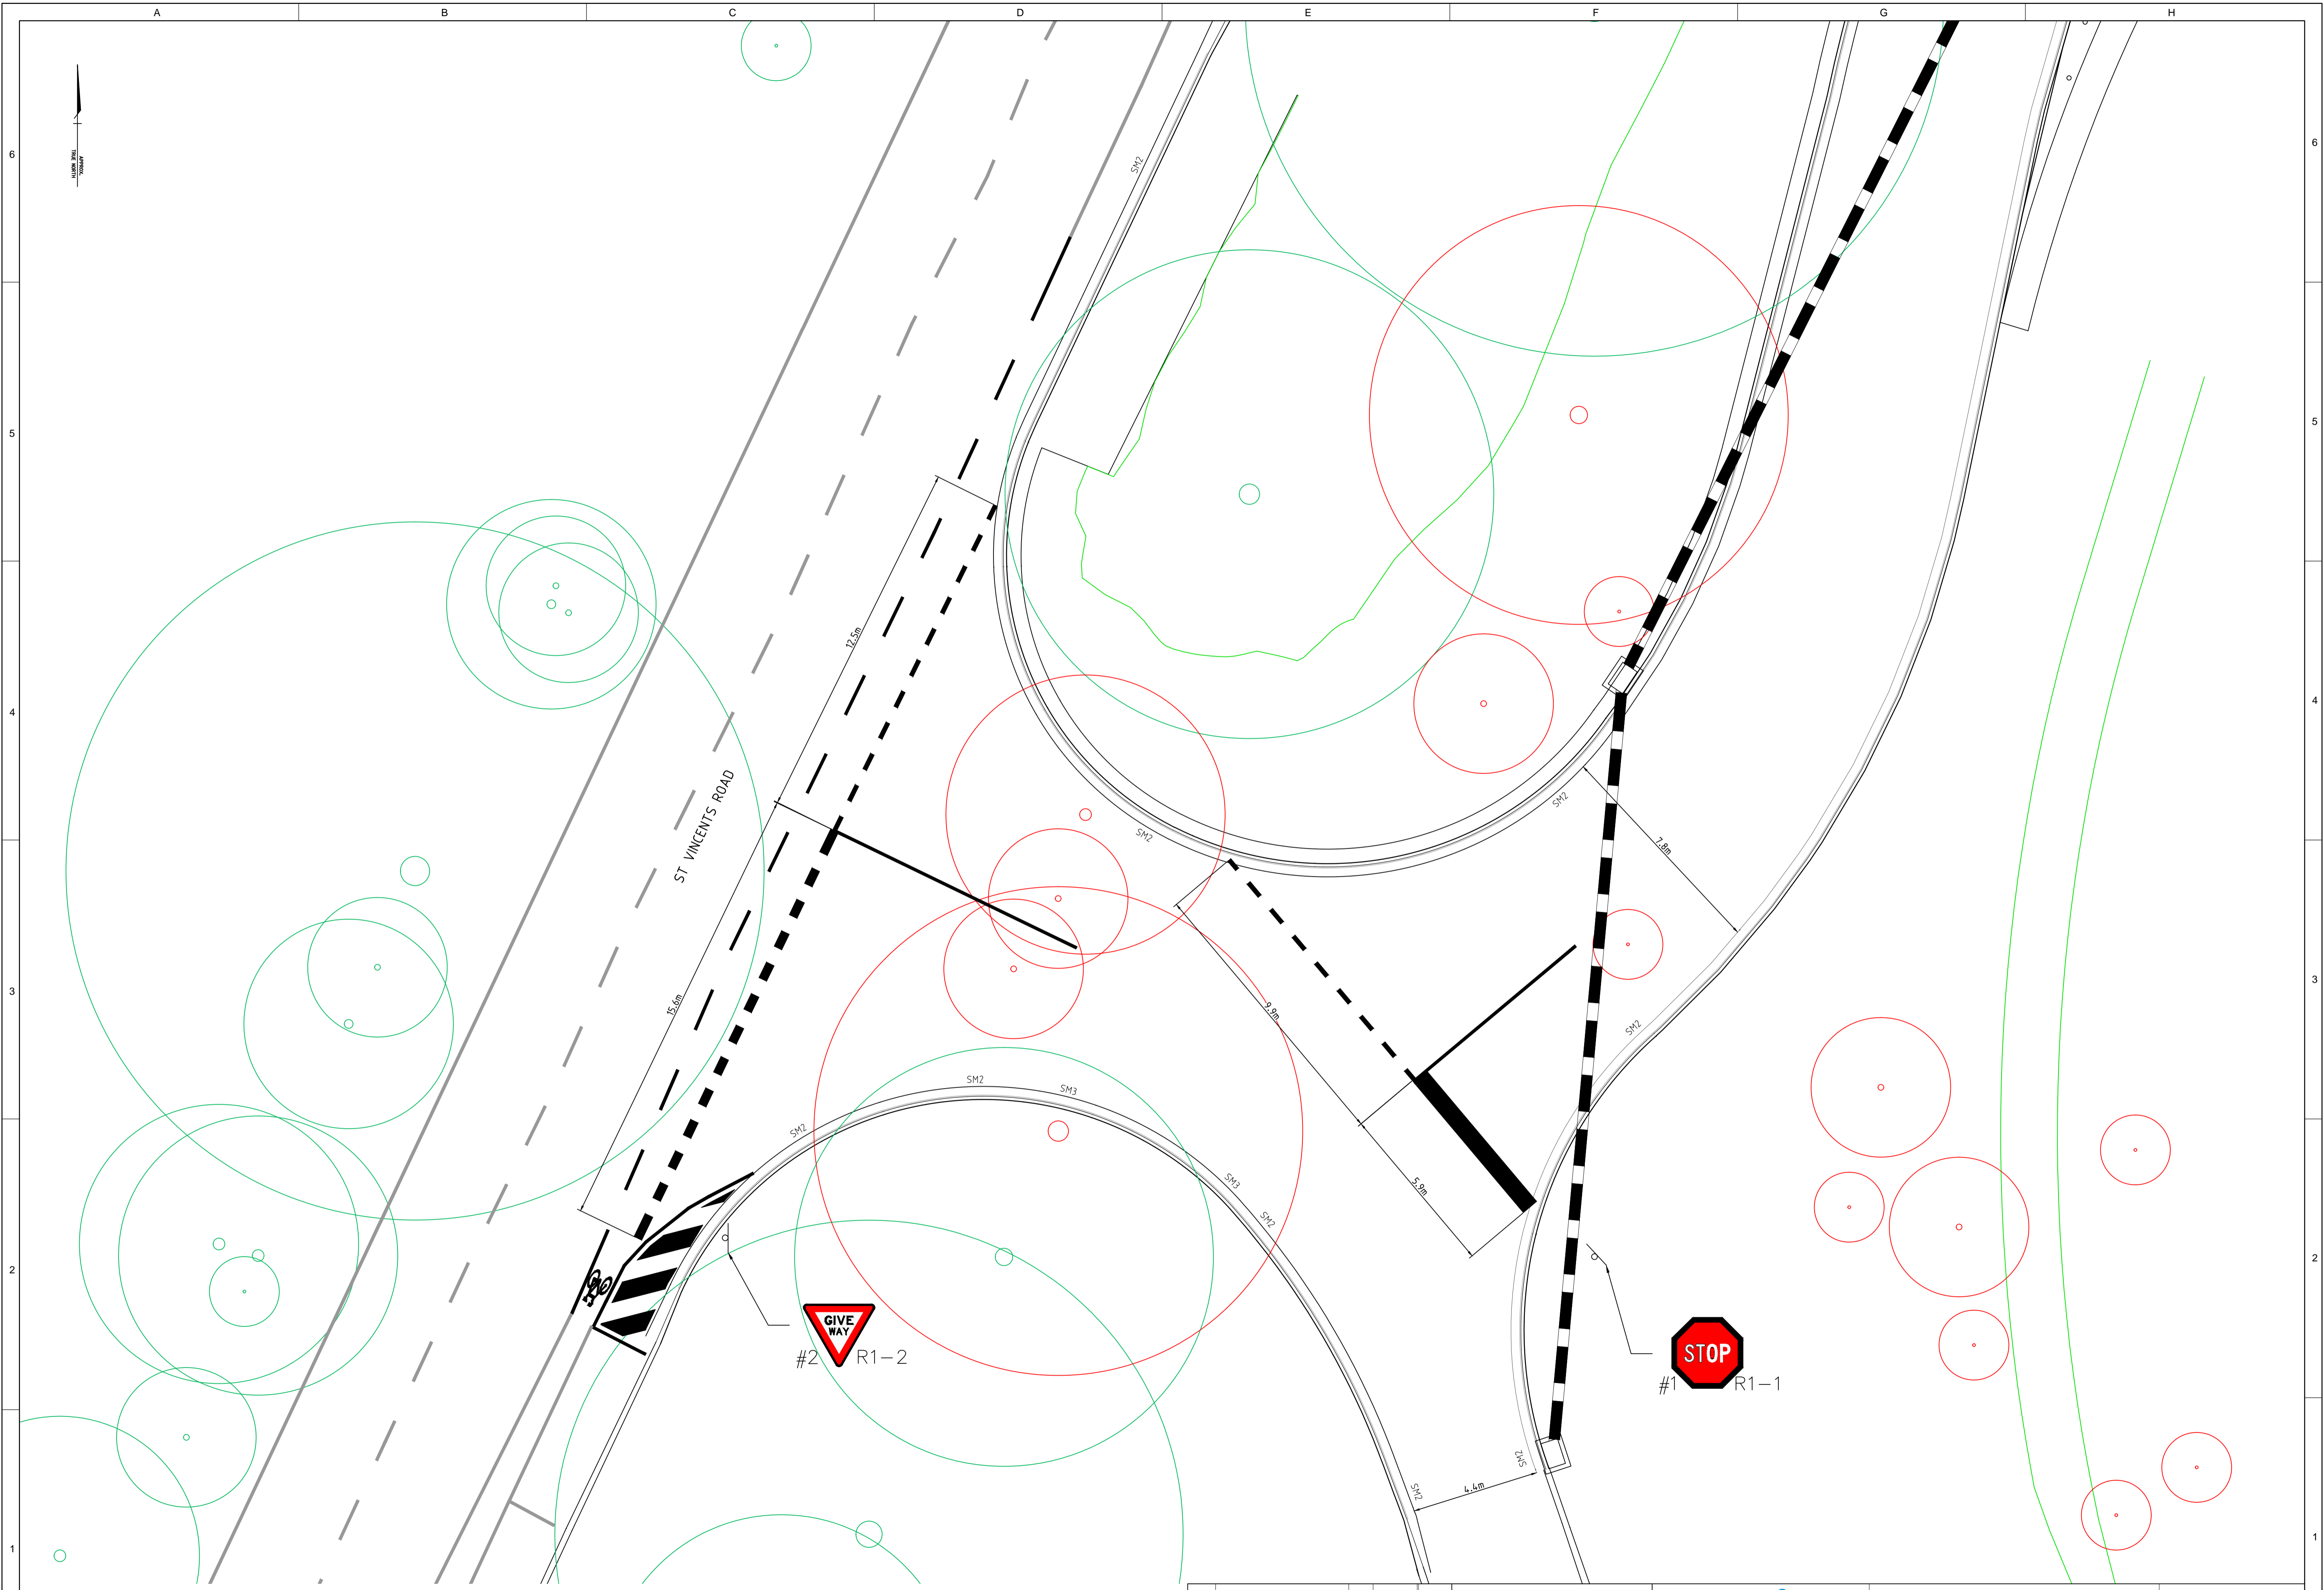


REV	DESCRIPTION	DATE	APPROVED	CWA	DESIGNED	DATE	APPROVED	CWA	DRAWN	DATE	APPROVED	CWA
-	-	-	-	-	D. WARREN	13/11/2020	-	-	J. BSH	16/11/2020	-	-
2.0	ADDENDA No. 1 TENDER ISSUE	4/12/2020		<input checked="" type="checkbox"/>	RMG	T. Dunlop	4/12/2020	<input checked="" type="checkbox"/>	RMG	T. Dunlop	4/12/2020	<input checked="" type="checkbox"/>
1.0	TENDER ISSUE	18/11/2020		<input checked="" type="checkbox"/>	CoGB	-	-	<input checked="" type="checkbox"/>	CoGB	-	-	<input checked="" type="checkbox"/>

REGIONAL MANAGEMENT GROUP PTY LTD
 All Correspondence to PO Box 2422, Berridge DC, Victoria, 3550.
 Ph (03) 9481 1031 E: info@rmg.com.au
 COPYRIGHT: This information is subject to copyright and is not to be copied in whole or in part without written approval of Regional Management Group Pty Ltd

CATHERINE MCAULEY COLLEGE
 JOINT USE SPORTING DEVELOPMENT
 COOLOCK CAMPUS, JUNORTOWN
 LINE MARKING PLAN 01

SCALE 1:100

 ORIGINAL SHEET SIZE A1
180127-C-26
 ISSUED 2020 VERSION 0.2

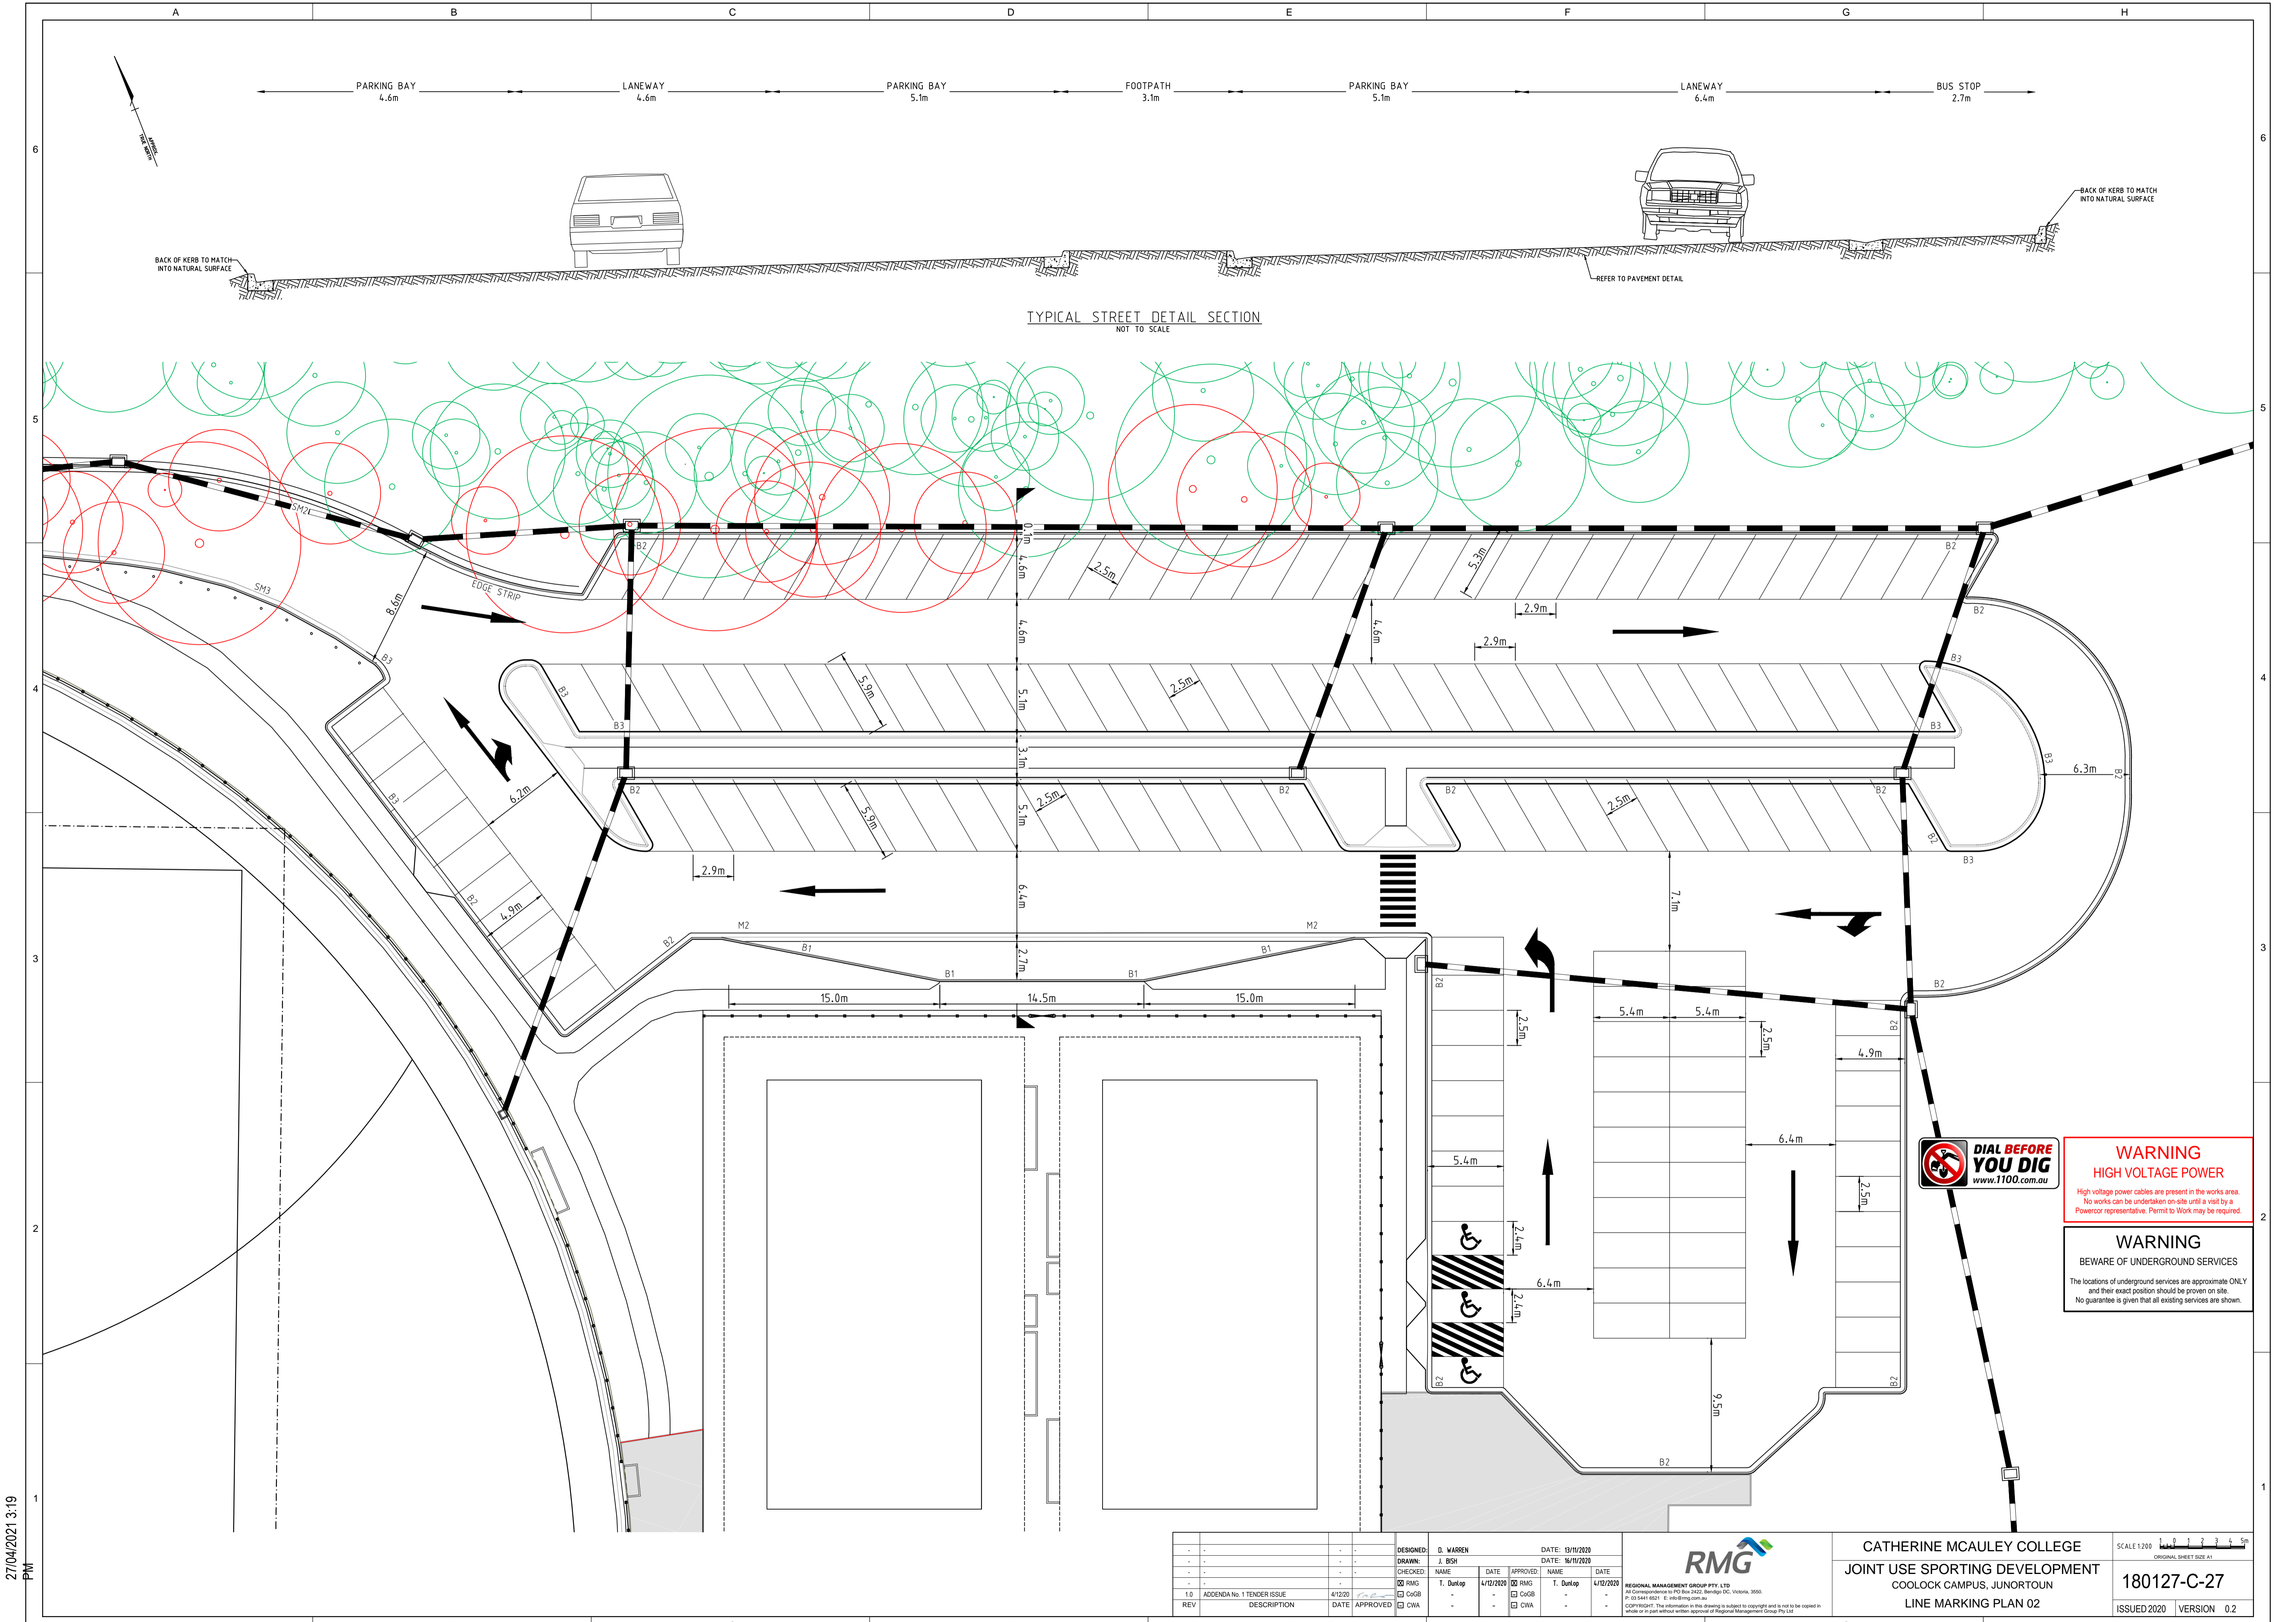

WARNING
HIGH VOLTAGE POWER
High voltage power cables are present in the works area. No works can be undertaken on-site until a visit by a Powercor representative. Permit to Work may be required.

WARNING
BEWARE OF UNDERGROUND SERVICES
The locations of underground services are approximate ONLY and their exact position should be proven on site. No guarantee is given that all existing services are shown.

27/04/2021 3:19 PM

DESIGNED:	D. WARREN	DATE:	19/11/2020
DRAWN:	J. BSH	DATE:	16/11/2020
CHECKED:	NAME	DATE	APPROVED:
RMG	T. Durlap	6/12/2020	RMG
COGB			COGB
CWA			CWA

RMG
REGIONAL MANAGEMENT GROUP PTY LTD
All Correspondence to PO Box 2422, Bendigo, VIC, 3550.
PH: 03 9481 1031 E: info@rmg.com.au
COPYRIGHT: This information in this drawing is subject to copyright and is not to be copied in whole or in part without written approval of Regional Management Group Pty Ltd

CATHERINE MCAULEY COLLEGE
JOINT USE SPORTING DEVELOPMENT
COOLOCK CAMPUS, JUNORTOWN
LINE MARKING PLAN 02

SCALE 1:200
ORIGINAL SHEET SIZE A1
180127-C-27
ISSUED 2020 VERSION 0.2