


**LEGEND**

- EXTENT OF WORKS
- EXTENT OF ROOF
- TREES TO BE RETAINED
- TREE PROTECTION ZONE
- PROPOSED TREE
- GARDEN BED  
Refer Detail 01/LD901
- MULCH BED  
Refer Detail 04/LD901
- TURF  
Refer Detail 07/LD901
- CONCRETE TYPE 1  
Refer Detail 01/LD900
- CONCRETE TYPE 2  
Refer Detail 02/LD900
- CONCRETE TYPE 3  
Refer Detail 03/LD900
- BRICK PAVEMENT  
Refer Detail 09/LD900
- GRANITIC SAND PAVEMENT  
Refer Detail 04/LD900
- RETAINING WALL  
Refer Detail 07/LD900
- CONCRETE EDGE  
Refer Detail 05/LD900
- BRICK EDGE  
Refer Detail 04/LD901
- BRICK BENCH SEAT  
Refer LD903
- BRICK BENCH SEAT WITH  
BACK AND ARM RESTS  
Refer LD903
- BENCH SEAT  
Refer LD906
- TIMBER PLATFORM  
500mm High, Refer LD904
- TIMBER PLATFORM  
300mm High, Refer LD904
- BOULDER IN PAVEMENT  
Refer Detail 06/LD900
- TREE GRATE  
Refer 04/LD902
- PAVEMENT INLAY  
Refer LD905
- STEEL EDGE  
Refer LD901
- DRAINAGE PIT  
Refer Civil Engineering  
Drawings
- FIRE HYDRANT  
Refer Fire Services Drawings
- LIGHT POST  
Refer Electrical Drawings
- DRINKING FOUNTAIN  
Refer Specification and  
Architectural Drawings

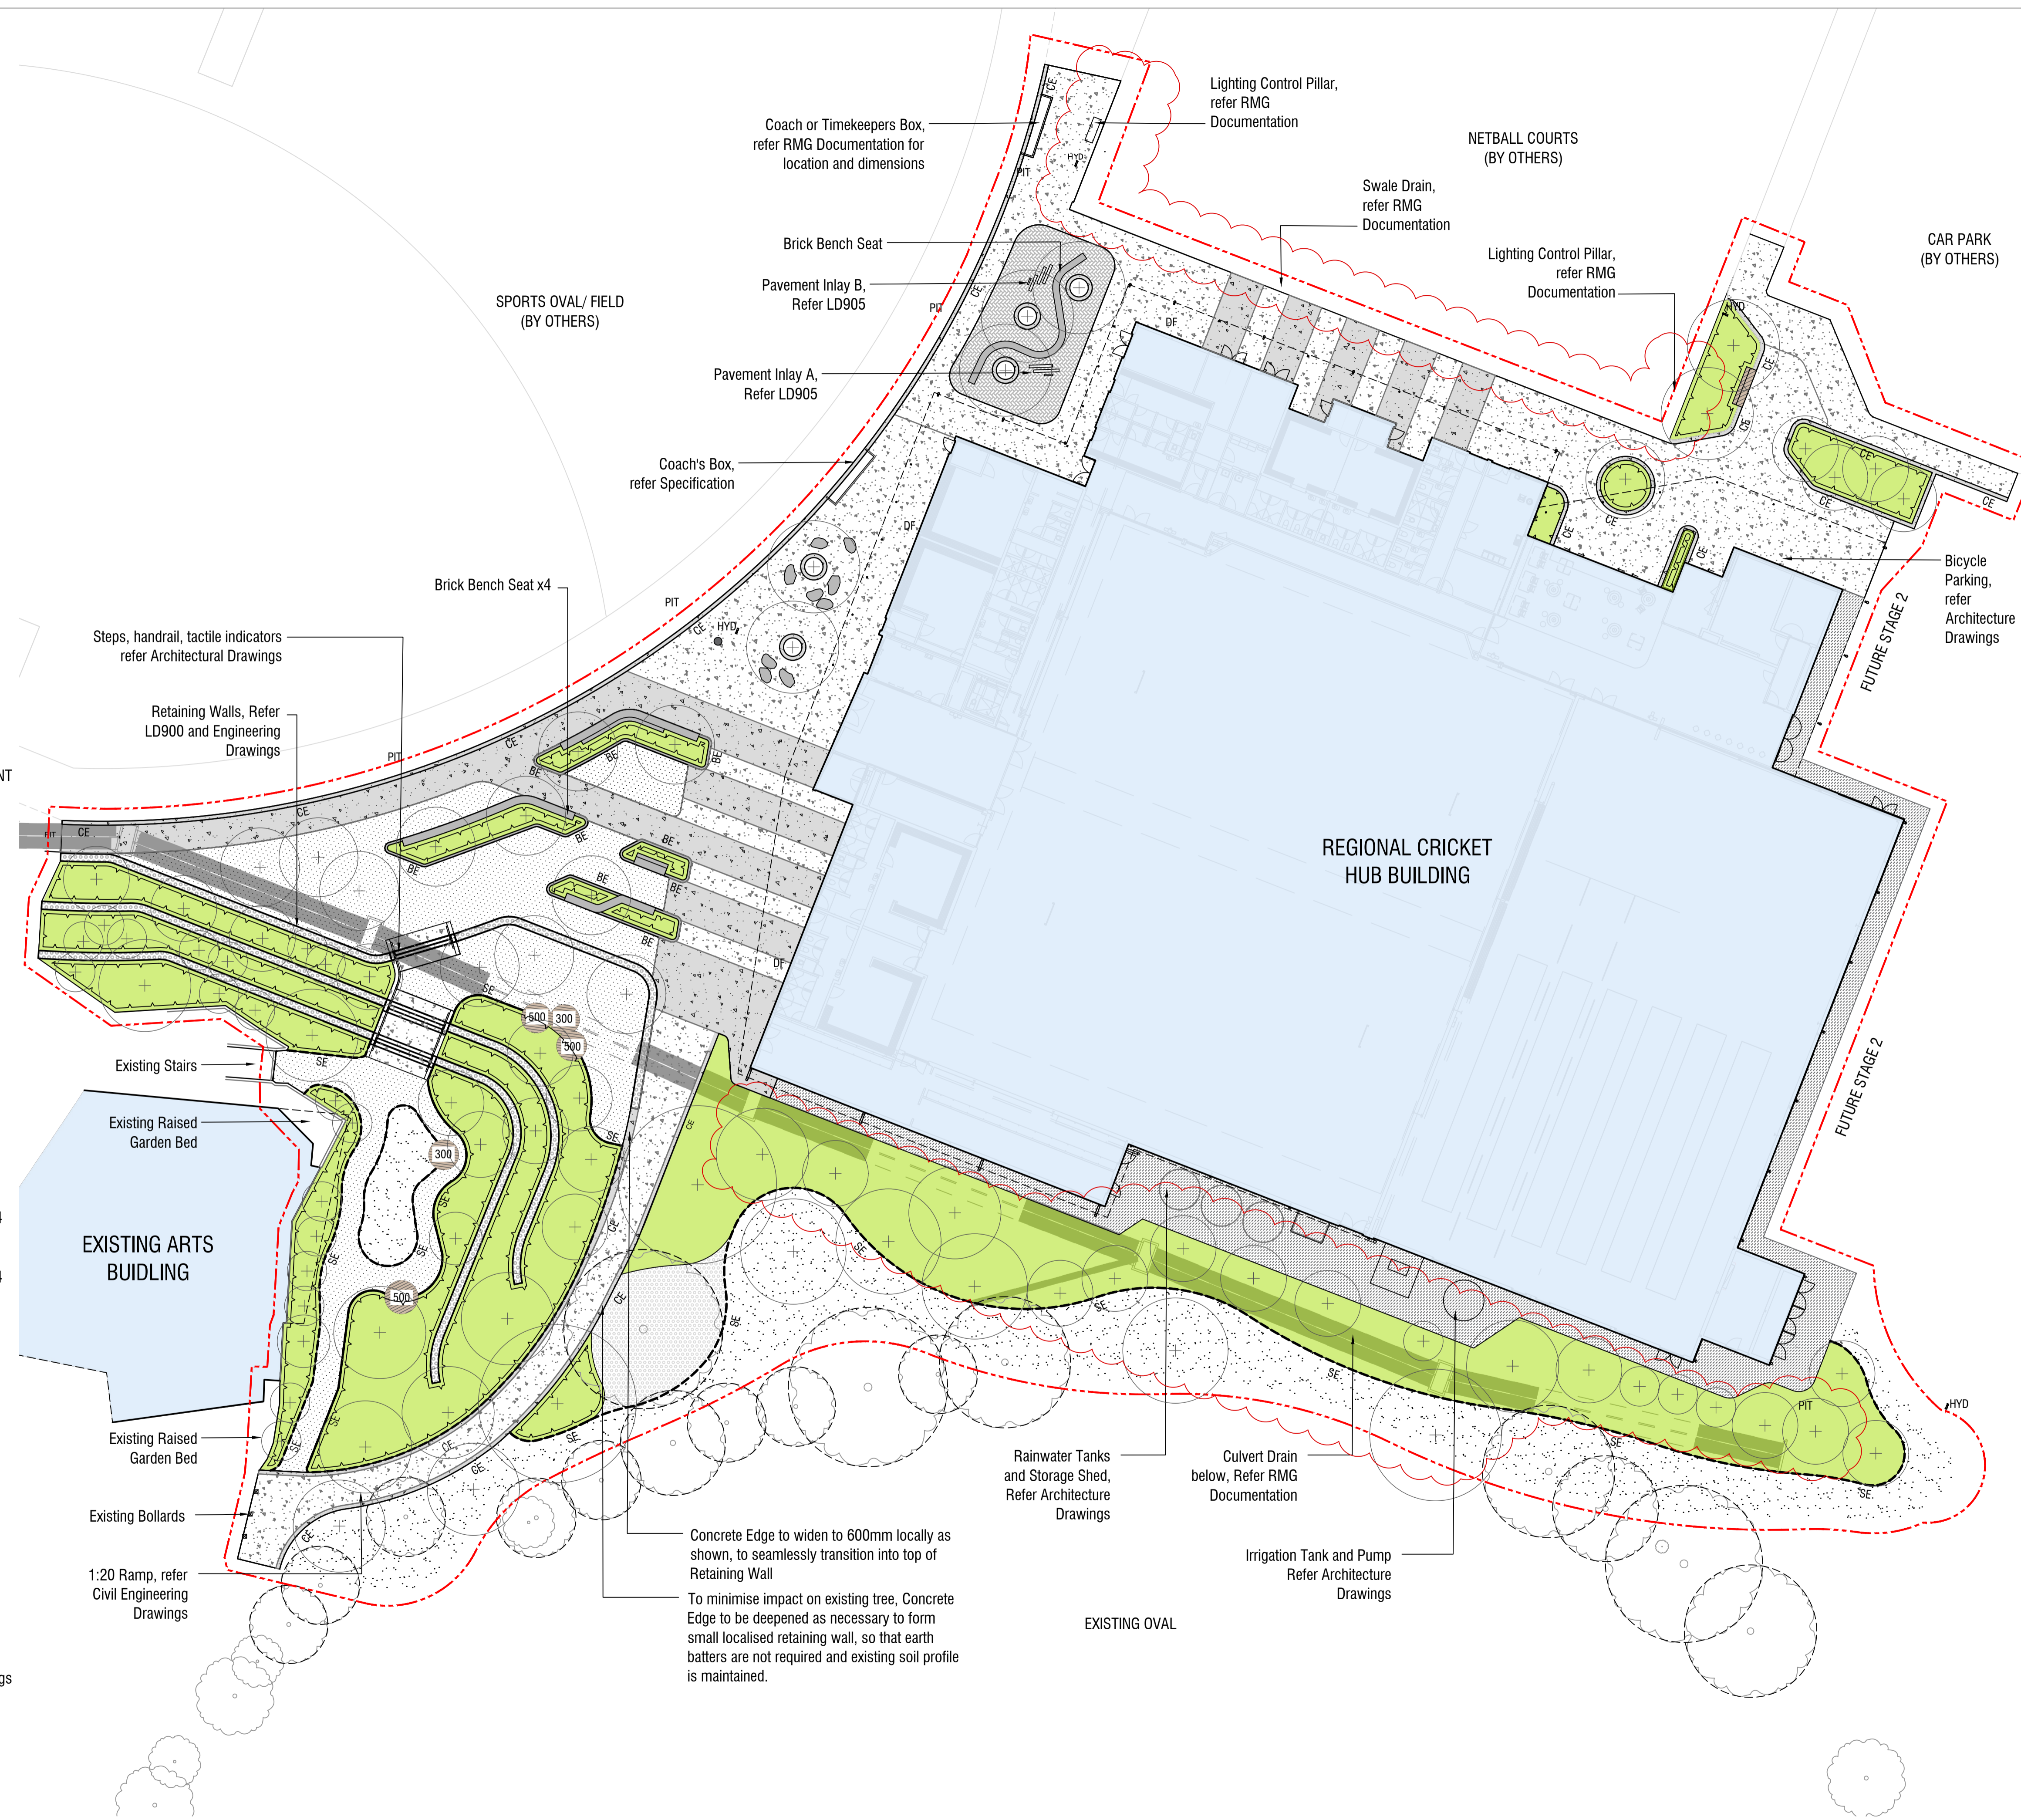

**NOTES**

**spiire**

© Spiire Australia Pty Ltd All Rights Reserved  
This document is produced by Spiire Australia Pty Ltd solely for the benefit of and use by the client in accordance with the terms of the retainer. Spiire Australia Pty Ltd does not and shall not assume any responsibility or liability whatsoever to any third party arising out of any use or reliance by third party on the content of this document.

**16 BRIDGE STREET BENDIGO  
VICTORIA 3550 AUSTRALIA T 61 3 5448 2500**  
www.spiire.com.au ABN 55 050 029 635

TENDER

REV	DESCRIPTION	APP	DATE
1	ISSUED FOR TENDER	MS	14/12/20
0	ISSUED FOR TENDER	MS	06/11/20

CATHERINE MCAULEY COLLEGE  
JOINT USE HUB, STAGE 1

**DETAILED DESIGN**  
GENERAL ARRANGEMENT PLANS - SHEET 1  
SHEET 5 OF 13  
CITY OF GREATER BENDIGO  
CLARKE HOPKINS CLARKE ARCHITECTS

MGA 94  
ZONE

1:250  
SCALE @ A1

DESIGNED	DRAWN	CHECKED	APPROVED
GF	GF	MS	SE
DATE		DRG NO.	REV
22.06.2020		306770LD300	1

file name: 306770LD300.dwg, layout name: LD300, plotted by: Camryn Engelke, file location: U:\projects\Bendigo\306770\306770\306770\306770.dwg, plot date: 14/12/2020, 3:10 PM, Sheet 5 of 13 Sheets