


ADVERTISED  
PLAN

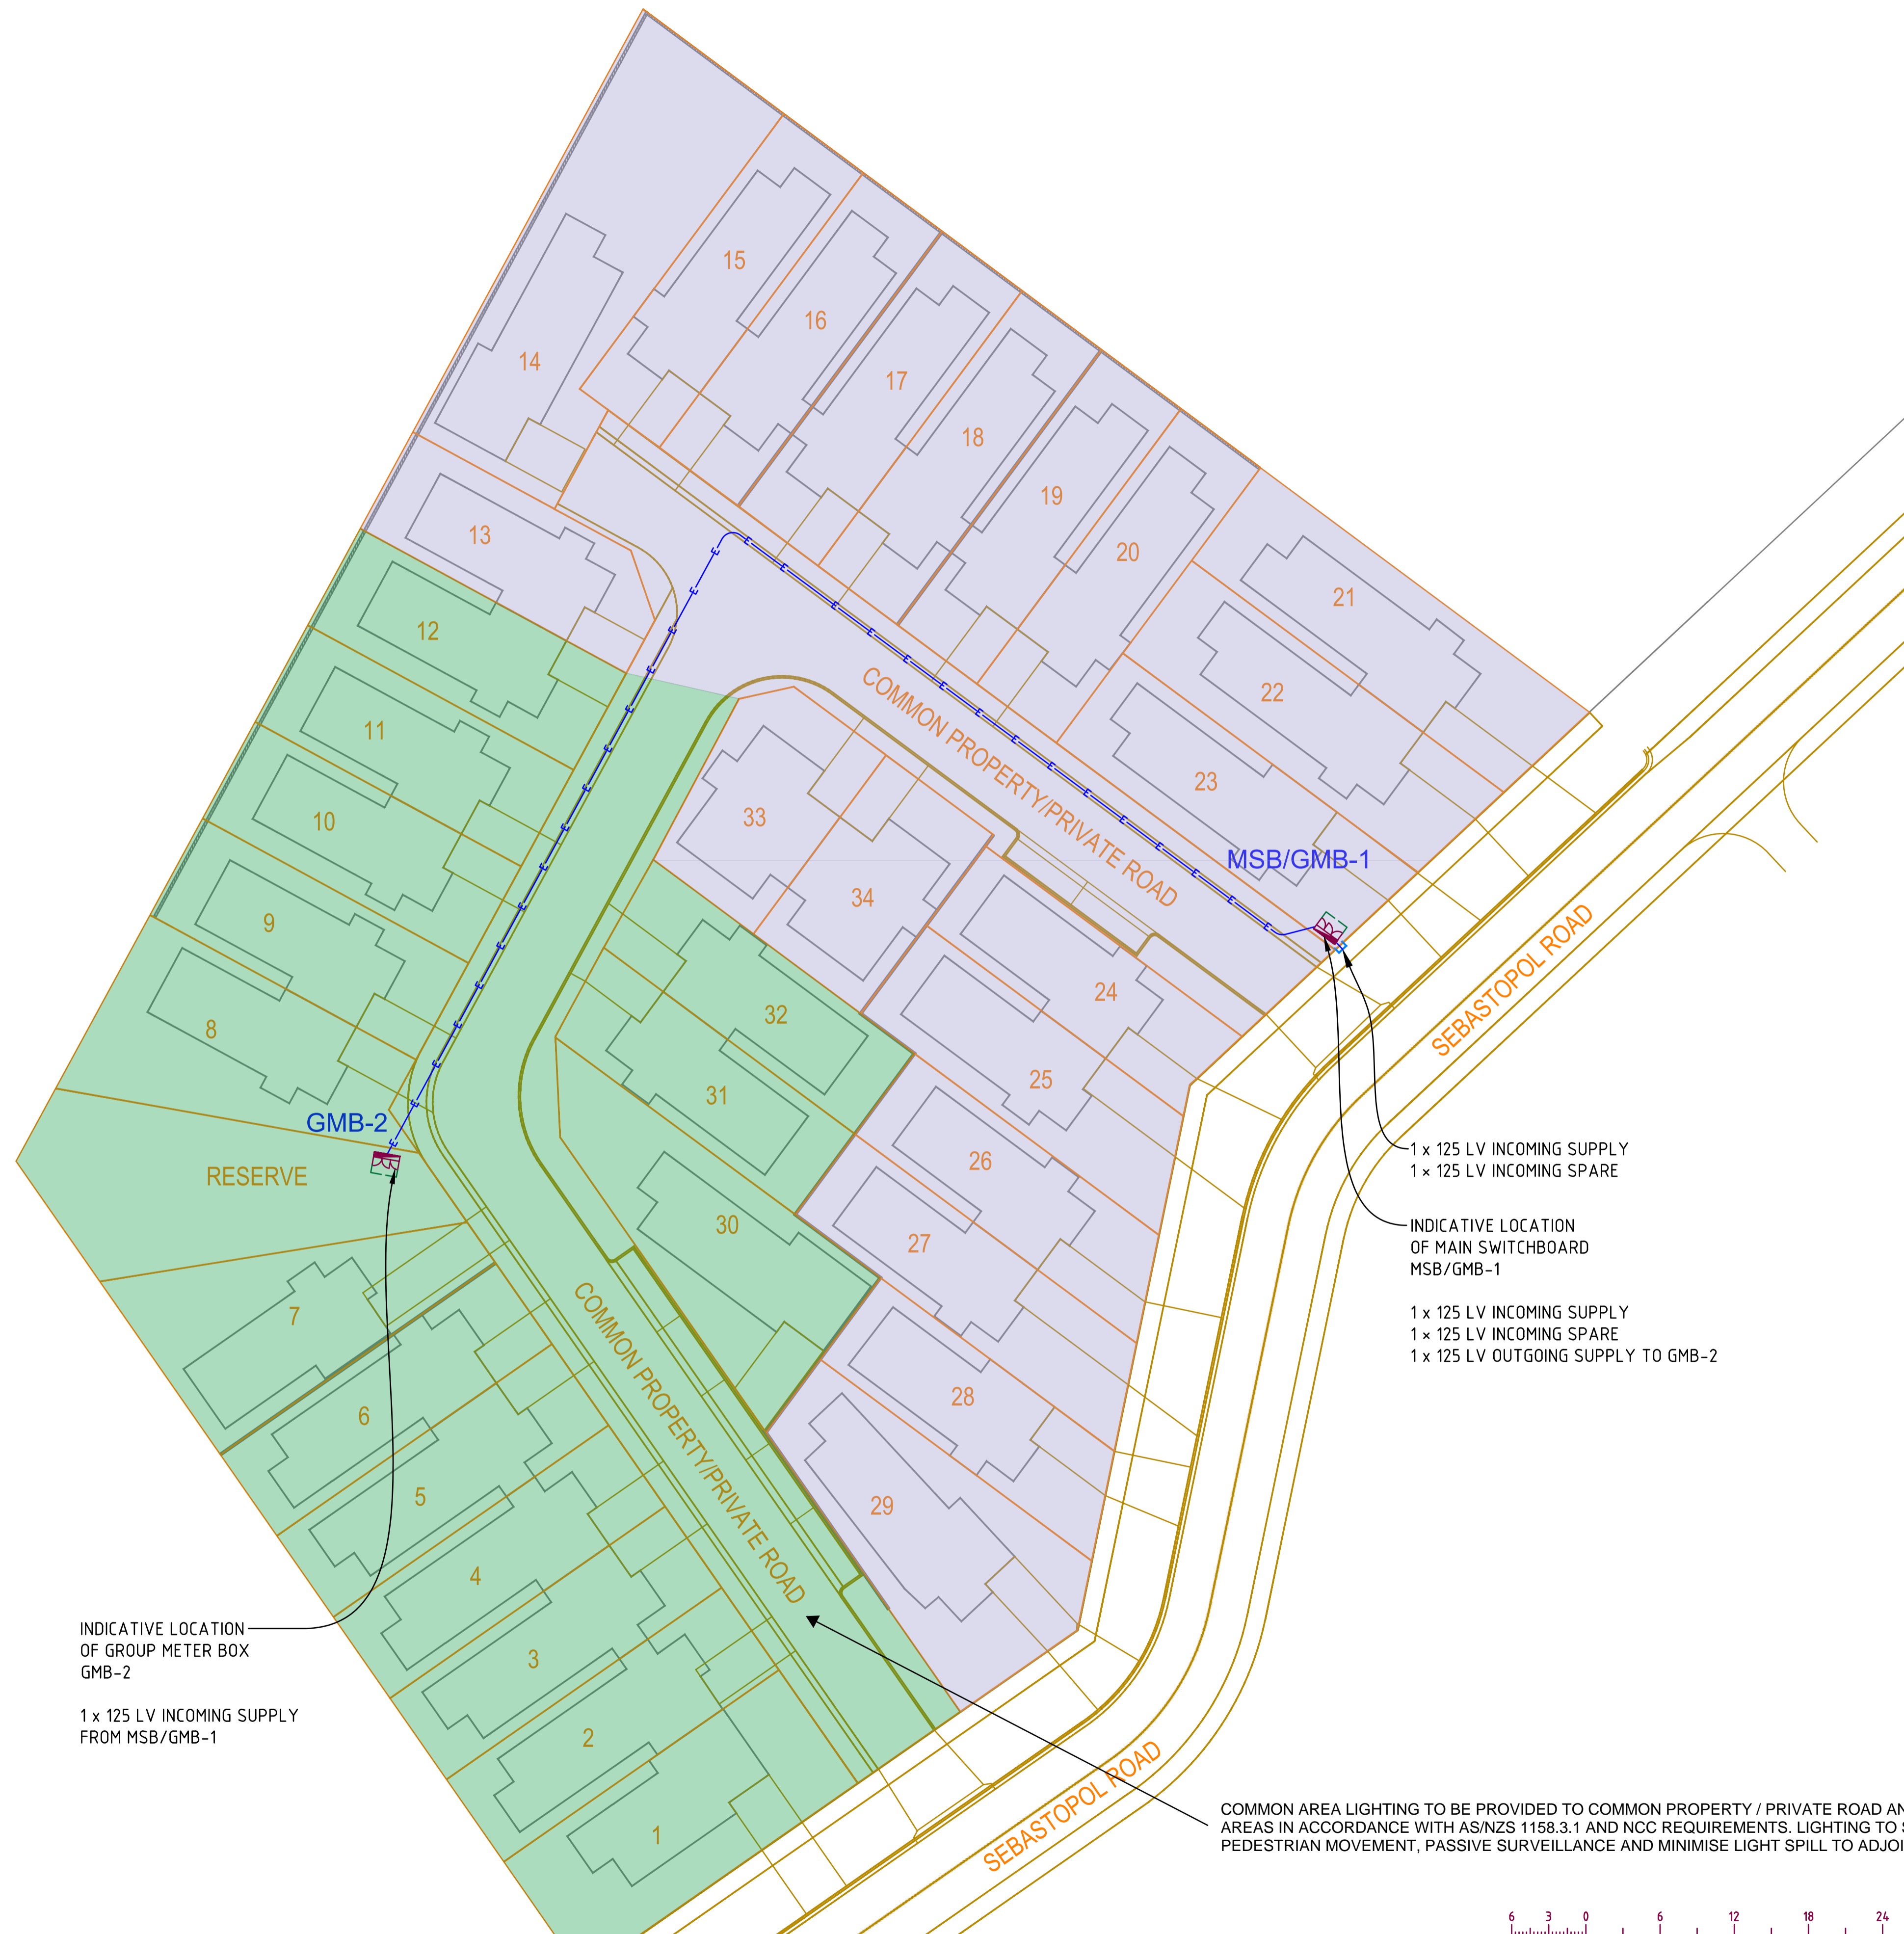

This copied document to be made available for the sole purpose of enabling its consideration and review as part of a planning process under the Planning and Environment Act 1987. The document must not be used for any purpose which may breach any copyright

INDICATIVE LOCATION OF GROUP METER BOX GMB-2  
1 x 125 LV INCOMING SUPPLY FROM MSB/GMB-1

1 x 125 LV INCOMING SUPPLY  
1 x 125 LV INCOMING SPARE  
INDICATIVE LOCATION OF MAIN SWITCHBOARD MSB/GMB-1  
1 x 125 LV INCOMING SUPPLY  
1 x 125 LV INCOMING SPARE  
1 x 125 LV OUTGOING SUPPLY TO GMB-2

COMMON AREA LIGHTING TO BE PROVIDED TO COMMON PROPERTY / PRIVATE ROAD AND COMMUNAL AREAS IN ACCORDANCE WITH AS/NZS 1158.3.1 AND NCC REQUIREMENTS. LIGHTING TO SUPPORT SAFE PEDESTRIAN MOVEMENT, PASSIVE SURVEILLANCE AND MINIMISE LIGHT SPILL TO ADJOINING PROPERTIES.



**ISSUED FOR INFORMATION**  
DOCUMENT ISSUED FOR INFORMATION AND COMMENTS

REV	DATE	DESCRIPTION	Drn.	Chkd.
11	07/11/25	ISSUED FOR INFORMATION	L.C.	G.K.

REV	DATE	DESCRIPTION	Drn.	Chkd.



CIVIL CONSULTANT:  
**BW** Beveridge Williams

CLIENT:  
**JCP.** PROPERTY

**KEY CONSULT**  
Level 1, 278 Ferntree Gully Road  
Notting Hill VIC 3168  
P: 03 9543 7100  
F: 03 9543 7726  
E: admin@keyconsult.com.au  
W: www.keyconsult.com.au

CONTRACTORS MUST VERIFY ALL DIMENSIONS AT THE JOB BEFORE COMMENCING ANY WORK OR MAKING ANY SHOP DRAWINGS WHICH MUST BE SUBMITTED AND APPROVED BEFORE MANUFACTURE. ANY EXTRA ENTAILED IN WORK HEREON MUST BE CLAIMED AND APPROVAL OBTAINED BEFORE PROCEEDING OTHERWISE NO EXTRA WILL BE ALLOWED.  
These designs, drawings and specifications are copyright© of Key Consult and must not, wholly or in any part, be altered, reproduced or copied without the written permission of Key Consult. All rights reserved.

**RESIDENTIAL DEVELOPMENT**  
**7 SEBASTOPOL ROAD, MARYBOROUGH, VIC, 3465**  
ELECTRICAL SERVICES -  
HIGH LEVEL DELINEATION LAYOUT

SCALE: 1:300@A1
DRAWN: L.C.
DATE: 08/07/2025
PROJ. No: 25095
DRG No: 25095-E0000
REV: <b>11</b>