
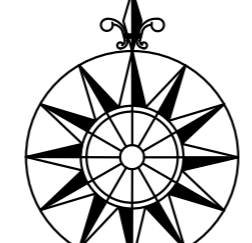


BUCKLEY STREET

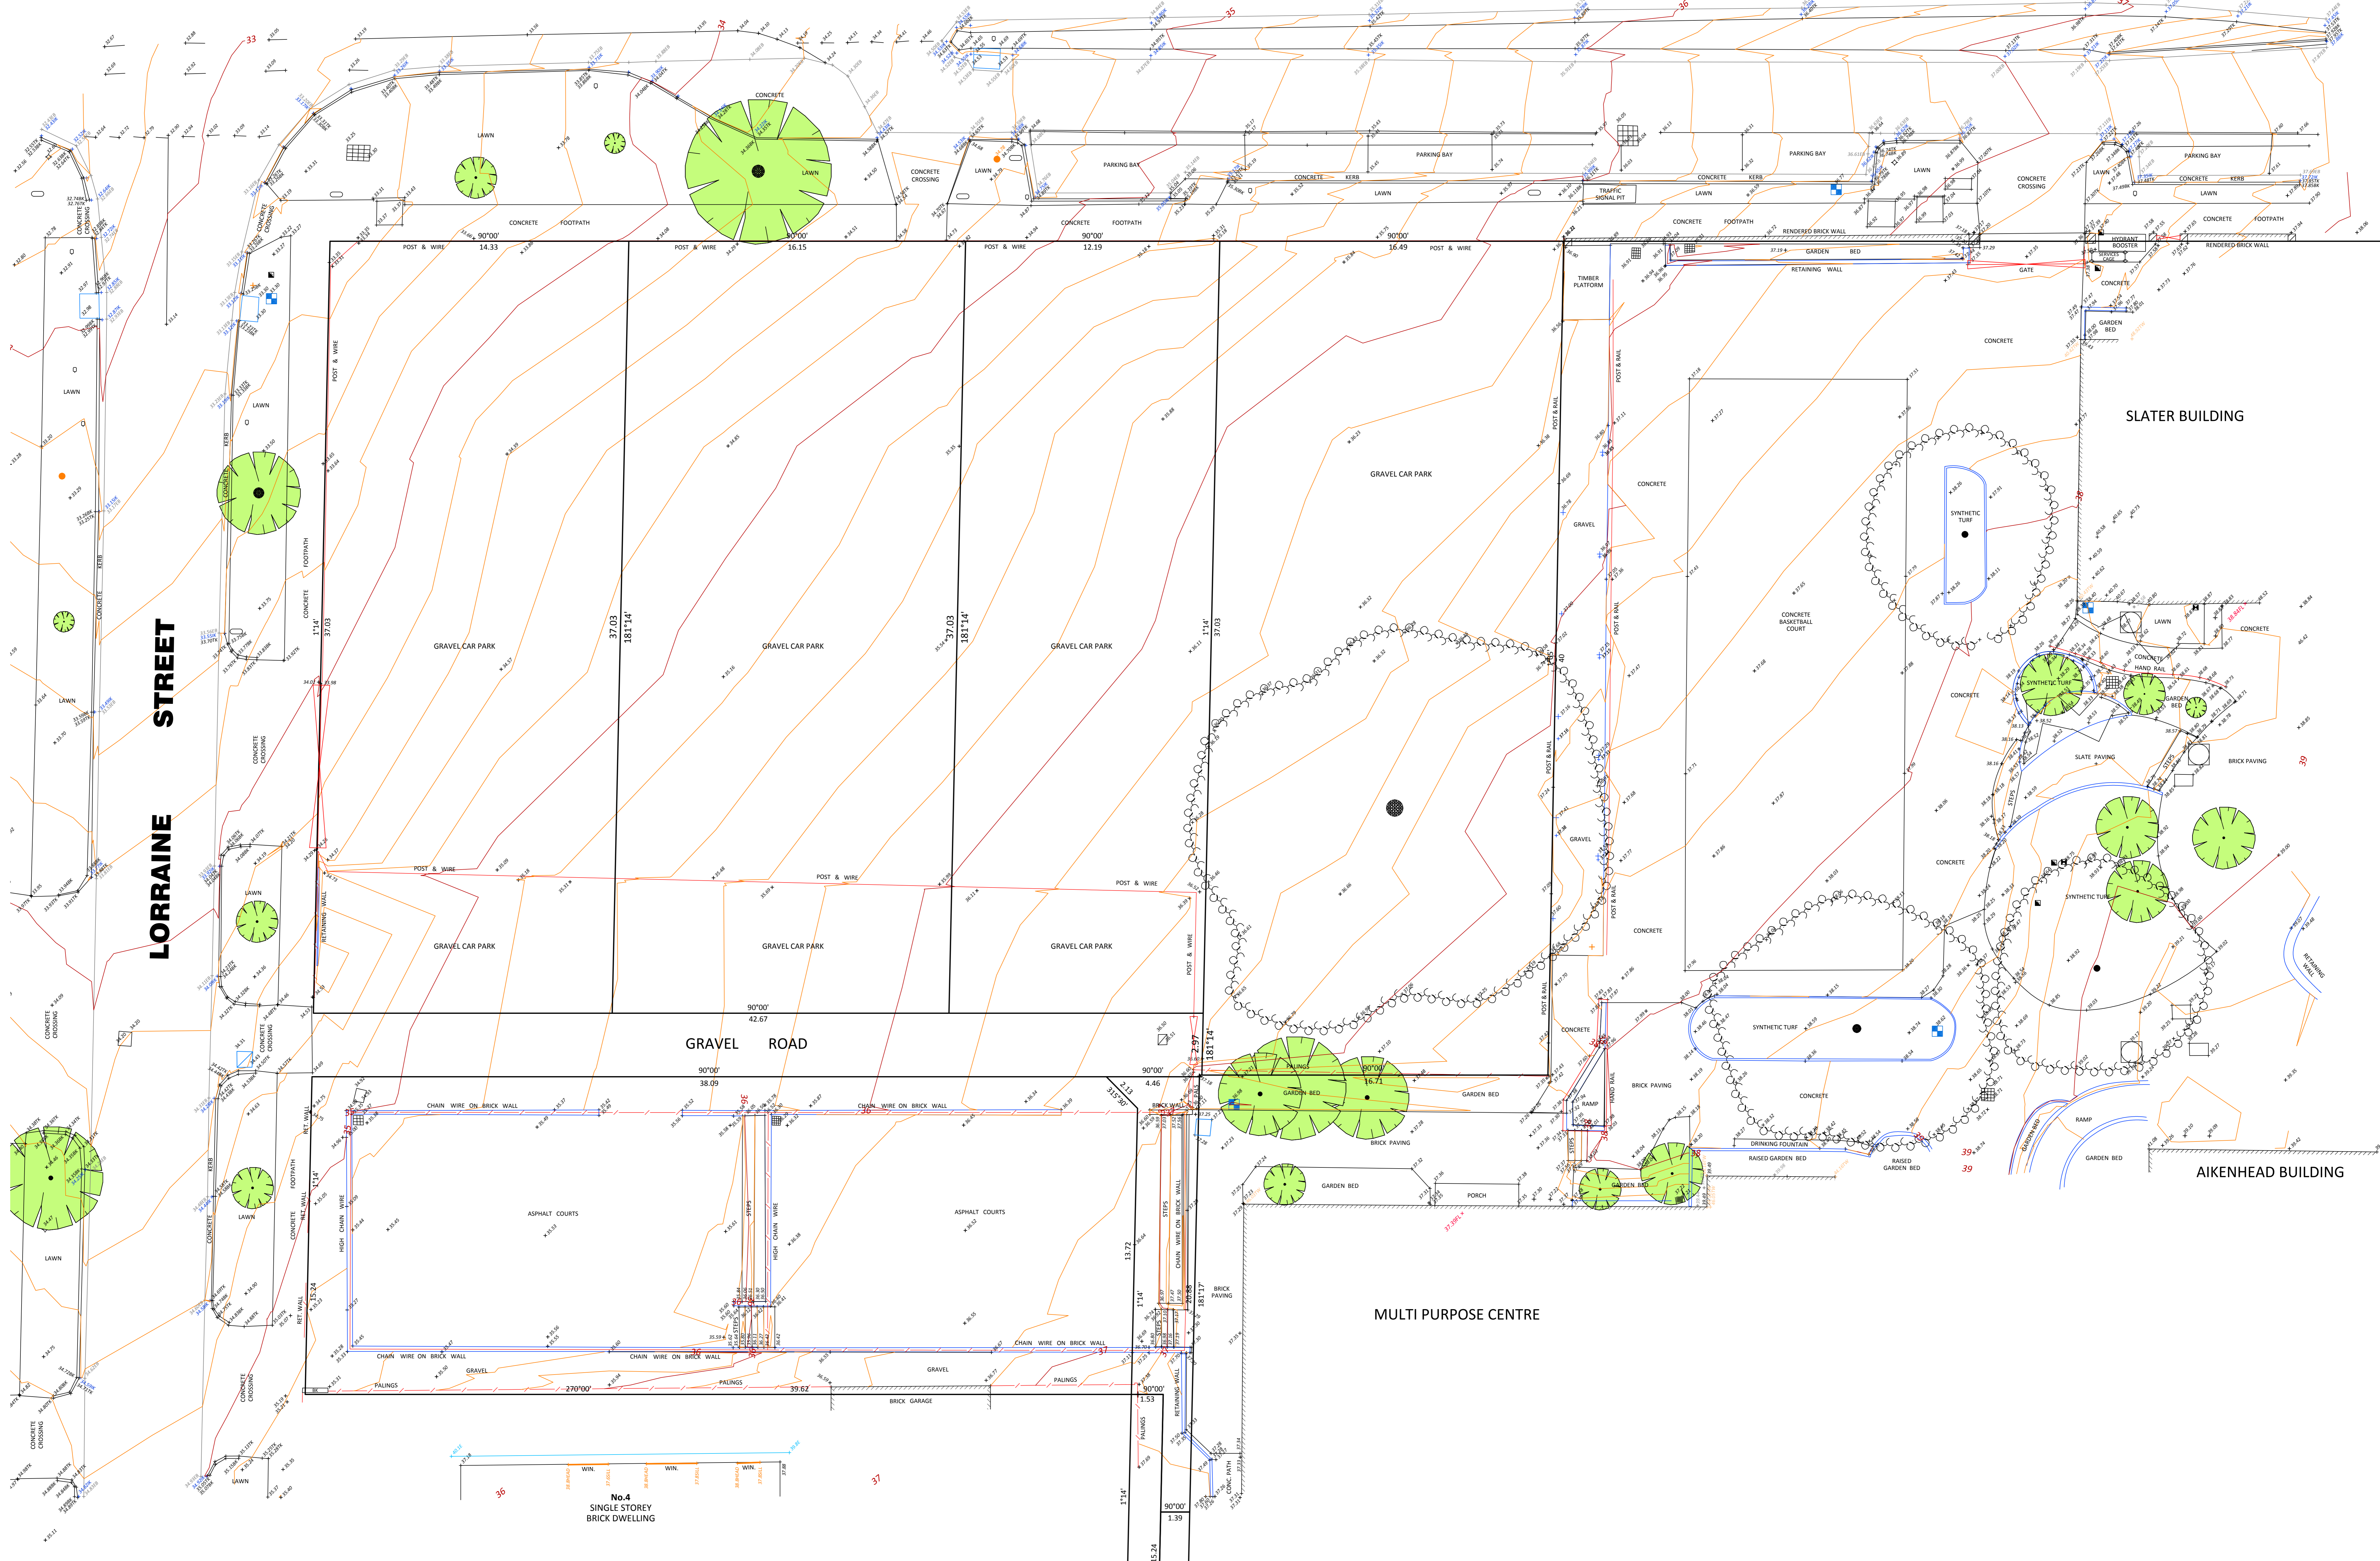

| LEGEND | | | |
|--------|-----------------|----|--------------------|
| TK | TOP OF KERB | SW | SEWER PIT |
| IK | INVERT OF KERB | TR | TRIALS/RIP |
| BC | BACK OF KERB | SE | SEE ENTRY PIT |
| EB | EDGE OF BITUMEN | WH | WATER HYDRANT |
| TK | TOP OF KERB | SV | STOP VALVE |
| TW | TOP OF WALL | SI | SIGN |
| FP | POWER POLE | GR | GRATED PIT |
| TR | TREE | PL | POWER POLE & LIGHT |
| W | WATER METRE | J | JUNCTION PIT |
| | | GV | GAS & FUEL VALVE |
| | | LU | LIGHT POLE |
| | | WU | WATER UNCLASSIFIED |
| | | SP | SPRINKLER |
| | | DN | DOWNPIPE |
| | | GR | GUARD RAIL |

ST. COLUMBA'S COLLEGE ESSENDON

PROJECT ADDRESS
2 LESLIE ROAD, ESSENDON VIC 3040

| NOTATIONS | |
|---|--|
| LEVELS SHOWN ARE TO THE AUSTRALIAN HEIGHT DATUM | |
| DATE OF SURVEY: 31/03/2022 & 03/02/2022 | |

VICLAND SURVEYING
INC. KEARNEY & TYRELL SURVEYING
53 Ross Street, Essendon 3040
TEL: (03) 831 4200
WWW.VICLANDSURVEYING.COM.AU

| | | |
|-----------------------|-----------------|----------------------|
| ORIGINAL SCALE: 1:500 | SURVEYORS REF.: | ORIGINAL SHEET SIZE: |
| 1:100 | 17229 | A0 |
| LENGTHS ARE IN METRES | VERSION 1 | SCALE: |