
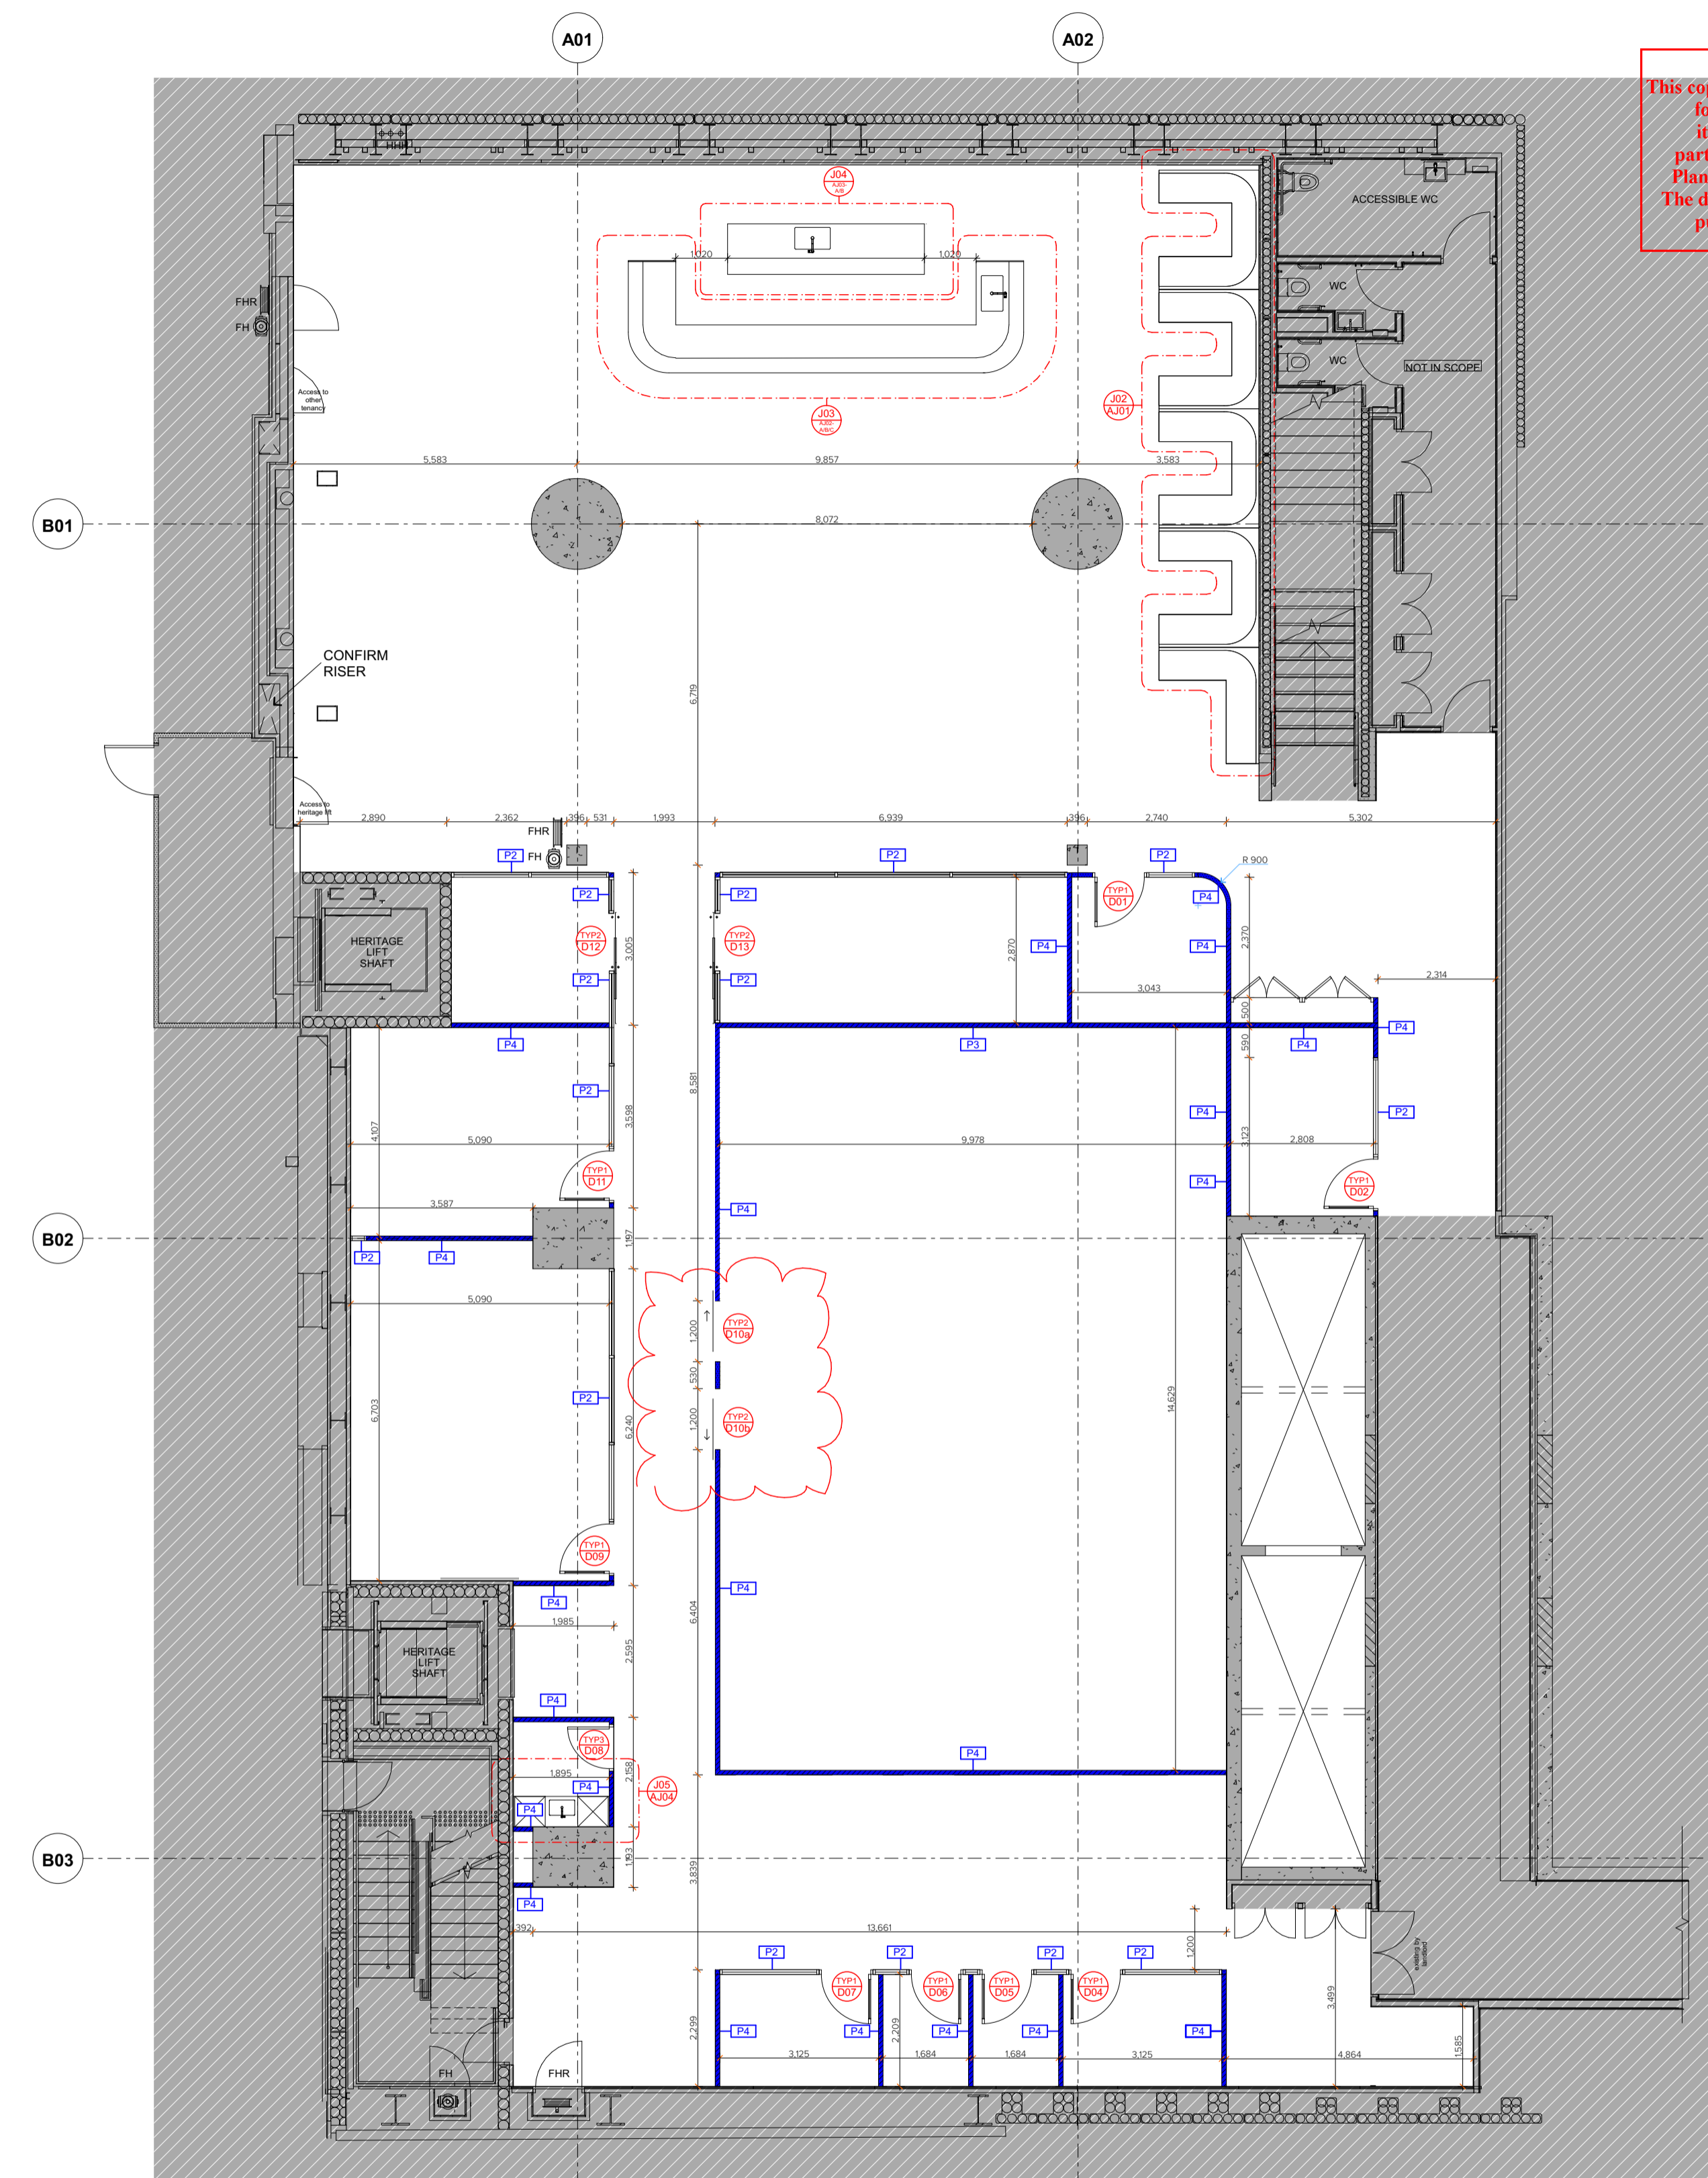


A01 - P2 Furniture Plan

A02 - P2 Partition Plan

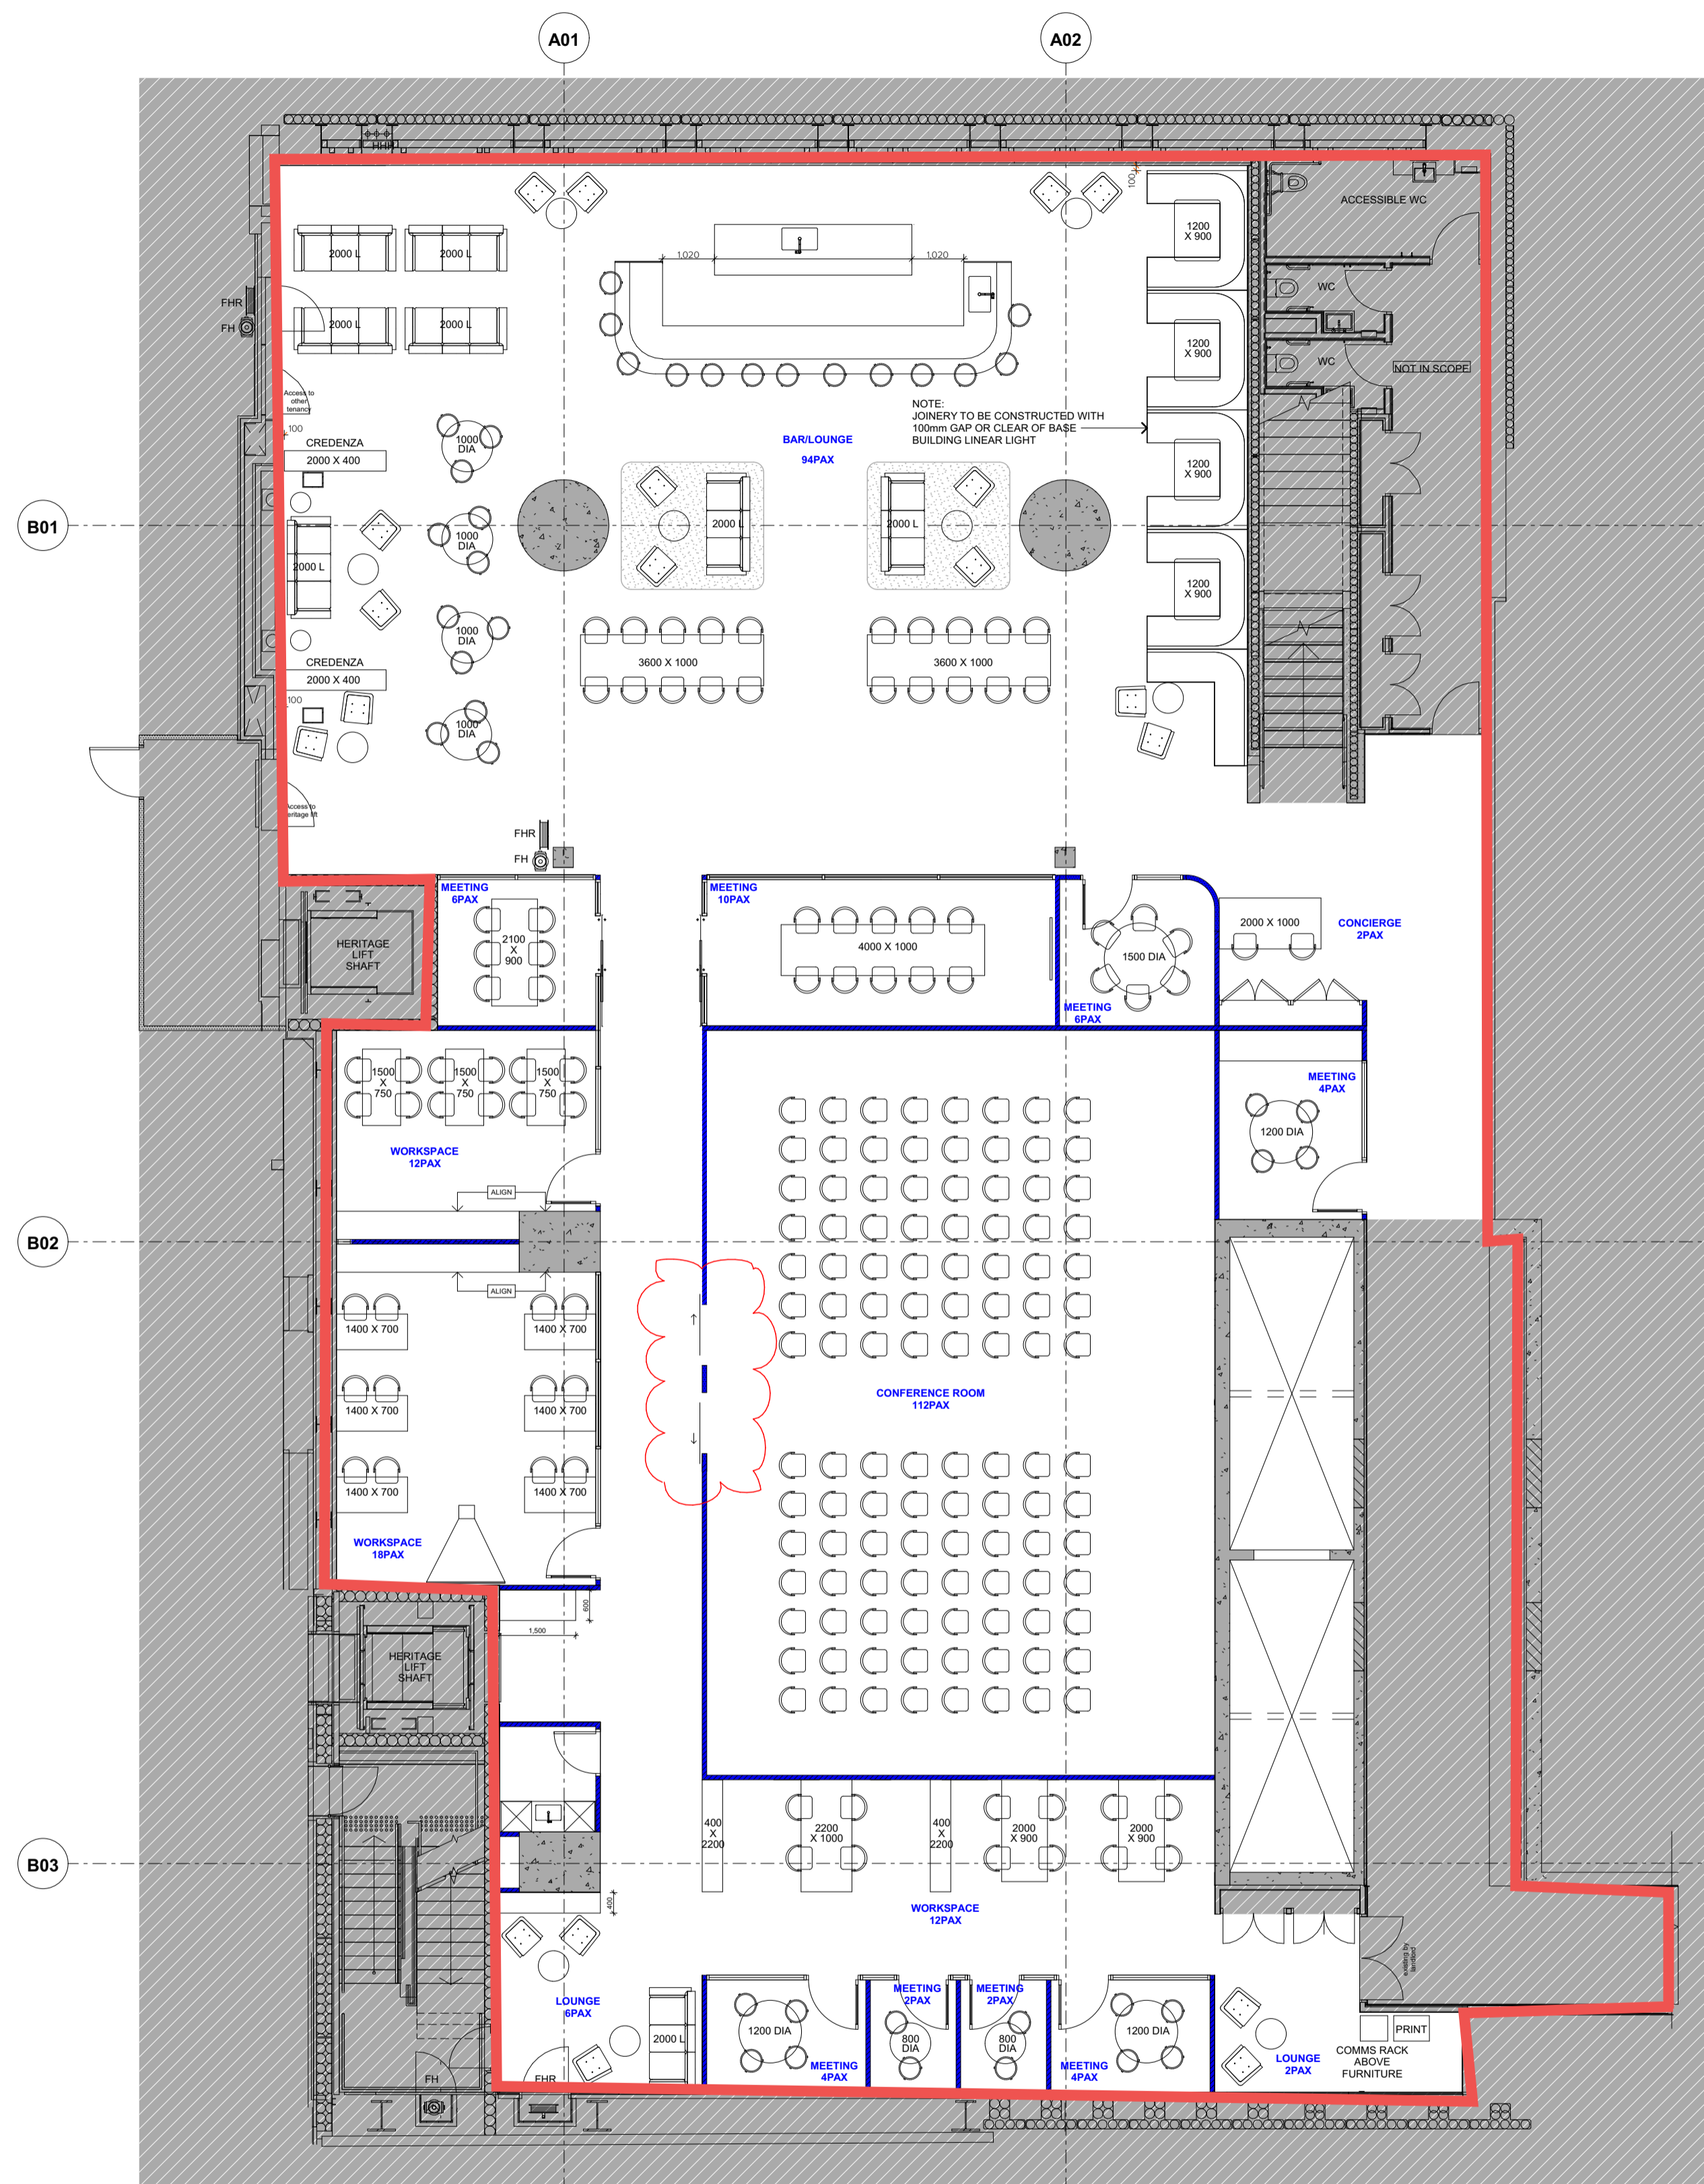

This copied document to be made available for the sole purpose of enabling its consideration and review as part of a planning process under the Planning and Environment Act 1987. The document must not be used for any purpose which may breach any copyright.

ADVERTISED PLAN

REV	COMMENT	DATE
4	RE-ISSUE FOR CONSTRUCTION	24/03/20
3	RE-ISSUE FOR CONSTRUCTION	12/03/20
2	COMPLIANT TURNING CIRCLES	06/02/20
1	OCCUPANCY NUMBERS NOTED	29/01/20
0	ISSUE FOR CONSTRUCTION	7/01/20
D	RE-ISSUE FOR TENDER	14/11/19
C	RE-ISSUE FOR TENDER	04/11/19
B	REVISED JOINERY & FURNITURE SCOPE	24/10/19
A	ISSUE FOR TENDER	18/10/19

The subcontractor shall check and verify all dimensions and verify all errors and omissions to the Project Manager. Do not scale the drawings. Drawings shall not be used for construction purposes until issued by MPA for construction. Copyright of designs shown hereon is retained by MPA. MPA Authority is required for reproduction.

MPA shall not be liable for any use by the Client or its appointee of any of the documents for any purposes other than that for which the same were prepared by or on behalf of MPA.

mpa WORKPLACE
 50 Goulburn St,
 Sydney NSW 2000
 PO Box 1063 Darlinghurst NSW 1300
 ph: +612 8202 7300 fx: +612 92810466
 e: enquiry@mpa.com.au
 www.mpa.com.au

Consultant
EVOLVED
 ENGINEERING



ALL FURNITURE TO BE SUPPLIED BY WORK CLUB.

EXISTING - OUT OF SCOPE

PARTITION TYPES

- P2** BESPOKE STEEL SYSTEM W/ PLASTERBOARD BULKHEAD ABOVE TO UNDERSIDE OF SLAB. REFER TO AD01 FOR DETAILS.
- P3** (RW45) SLAB TO SLAB PLASTERBOARD PARTITION. 92MM STEEL STUD LINED EACH SIDE WITH 1x LAYER OF 16MM PLASTERBOARD W/ 50 ROCKWOOL, 40KG/M3 INSULATION.
- P4** (RW35) SLAB TO SLAB PLASTERBOARD PARTITION. 64MM STEEL STUD FRAME LINED EACH SIDE WITH 1x LAYER OF 13MM PLASTERBOARD.

* ALL UNLABELLED WALLS HAVE BEEN ASSUMED TO BE EXISTING

DOOR TYPES

- TYP1** TYPICAL SWING DOOR BESPOKE STEEL PARTITION SYSTEM. REFER TO AD02 FOR DETAILS.
- TYP2** TYPICAL SLIDING DOOR BESPOKE STEEL PARTITION SYSTEM. REFER TO AD03 FOR DETAILS.
- TYP3** SINGLE SWING DOOR PAINTED MDF INCLUDING JAMB AND HARDWARE.
- TYP7** DOUBLE SLIDING DOOR BESPOKE STEEL PARTITION SYSTEM. REFER TO AD05 FOR DETAILS.

* ALL UNLABELLED DOORS HAVE BEEN ASSUMED TO BE EXISTING

JOINERY

- J02** BANQUETTE SEATS REFER TO AJ01 AND AJ21 FOR DETAILS
- J03** BAR COUNTER REFER TO AJ02-A/B/C FOR DETAILS
- J04** BAR DISPLAY CABINET REFER TO AJ03-A/B FOR DETAILS
- J05** WASHROOM COUNTER REFER TO AJ04 FOR DETAILS

Project
Work Club Fitout

LG, G, L1, L2, L3, L4, L5, L35
 Olderfleet, 477 Collins St, Melbourne

CONSTRUCTION			
Drawn	Co-ord	Review	Approved
MC	MC	AG	AG

Drawing
PACKAGE 03
P2 Business Lounge_Furn+Partition Plan
 Job no. 190277
 Scale 1:100 @ A1 Date 26/03/2020
 Drawing no. A01/A02 Revision 4