


CA(12), CR(07),  
DF(04), DG(09),  
DS(09), ES(15),  
FA(12), FG(15),  
LT(09), PM(12),  
PS(12), TT(12),

ADVERTISED  
PLAN


ROAD

CA(05), CR(03),  
DF(04), DG(09),  
DS(06), ES(09),  
FA(09), FG(09),  
LT(09), PM(06),  
PS(06), TT(09),

This copied document to be made available for the sole purpose of enabling its consideration and review as part of a planning process under the Planning and Environment Act 1987. The document must not be used for any purpose which may breach any copyright.

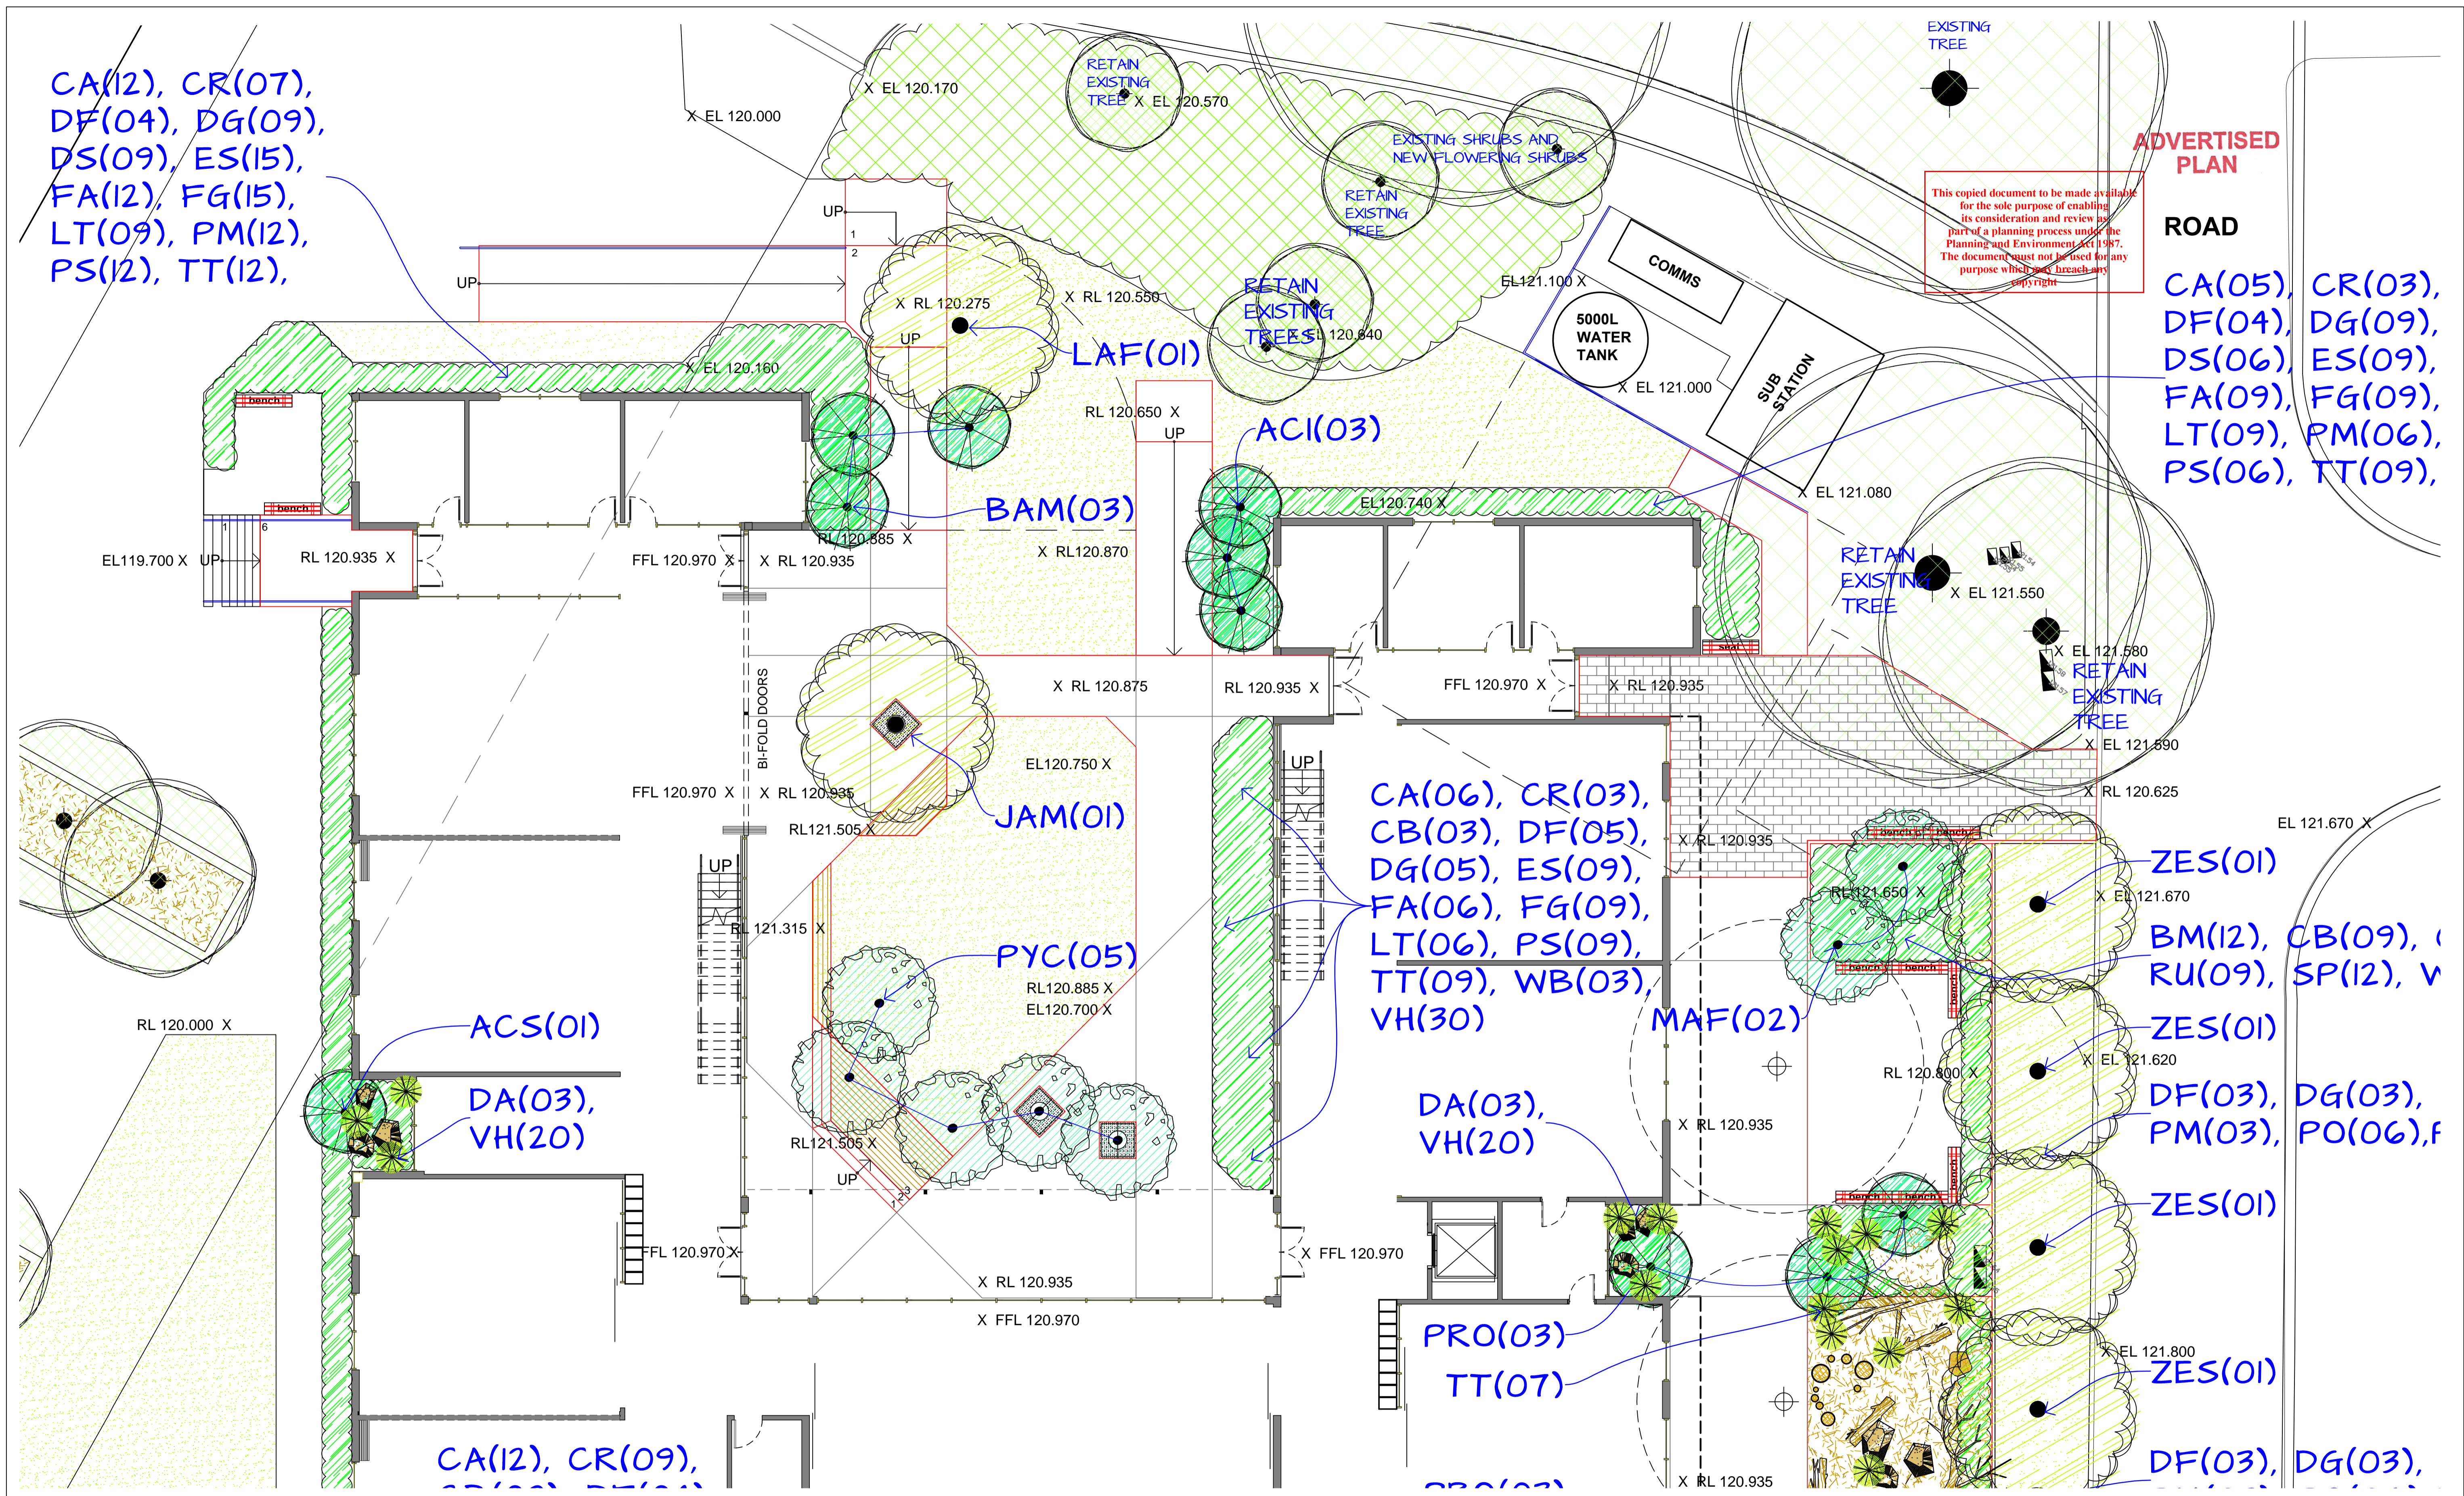

Rev	Date	By	Description

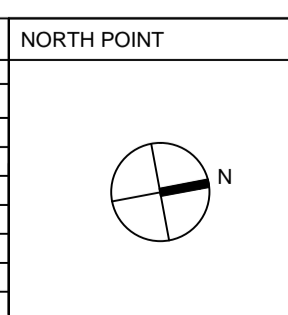

CONTRACTORS  
DO NOT SCALE PRINTS. USE FIGURED DIMENSIONS ONLY. ALL DIMENSIONS MUST BE CHECKED ON SITE BEFORE COMMENCING ANY WORK OR MAKING ANY SHOP DRAWINGS.  
DRAWINGS TO BE PRINTED IN COLOUR.  
© COPYRIGHT MCILDOWIE PARTNERS 2020

**CRAIG ELDRIDGE DESIGN**  
Landscape Architecture  
222 Walsh Avenue, Moorabie, Victoria, 3200, Australia  
Tel: +61 3 9419 5049  
craig@eldridgedesign.com.au

**McIldowie Partners**  
Level 2, 325 Flinders Lane  
Melbourne, Vic 3000  
Tel: +61 3 8695 0300  
info@mcildowiepartners.com.au

CLIENT: PENOLA CATHOLIC COLLEGE, BROADMEADOWS  
PROJECT NAME: PROPOSED YEAR VCE / VCAL BUILDING  
PROJECT ADDRESS: 29 GIBSON ST, BROADMEADOWS VIC 3047

DRAWING TITLE			
LANDSCAPE PLAN - EAST			
SCALE	1 : 100 @ A1	DRAWN	CE
DATE	31.05.21	CHECKED	CE
JOB No.	92121	DATE PRINTED	
FILE	B:\160\1601 - Penola Catholic College\1601 - 210409 - 16 Penola Catholic College.rvt		
DRAWING NUMBER			TPL 02
REV.			-