

# Imaged Document Cover Sheet

The document following this cover sheet is an imaged document supplied by LANDATA®, Secure Electronic Registries Victoria.

Document Type	<b>Plan</b>
Document Identification	<b>LP015019</b>
Number of Pages (excluding this cover sheet)	<b>1</b>
Document Assembled	<b>28/08/2025 14:50</b>

**Copyright and disclaimer notice:**

© State of Victoria. This publication is copyright. No part may be reproduced by any process except in accordance with the provisions of the Copyright Act 1968 (Cth) and for the purposes of Section 32 of the Sale of Land Act 1962 or pursuant to a written agreement. The information is only valid at the time and in the form obtained from the LANDATA® System. None of the State of Victoria, LANDATA®, Secure Electronic Registries Victoria Pty Ltd (ABN 86 627 986 396) as trustee for the Secure Electronic Registries Victoria Trust (ABN 83 206 746 897) accept responsibility for any subsequent release, publication or reproduction of the information.

The document is invalid if this cover sheet is removed or altered.

## ADVERTISED PLAN

**This copied document to be made available for the sole purpose of enabling its consideration and review as part of a planning process under the Planning and Environment Act 1987. The document must not be used for any purpose which may breach any copyright**

COLOUR CODE

- BL=BLUE
- BR=BROWN
- Y=YELLOW
- H=HATCH
- G=GREEN
- P=PURPLE
- R=RED
- CH=CROSS HATCH


LP 15019

EDITION 1

PLAN MAY BE LODGED 25/3/39

THE LAND COLOURED BROWN IS APPROPRIATED OR SET APART FOR ROADS

THE LAND COLOURED BLUE IS APPROPRIATED OR SET APART FOR EASEMENTS OF DRAINAGE AND SEWERAGE

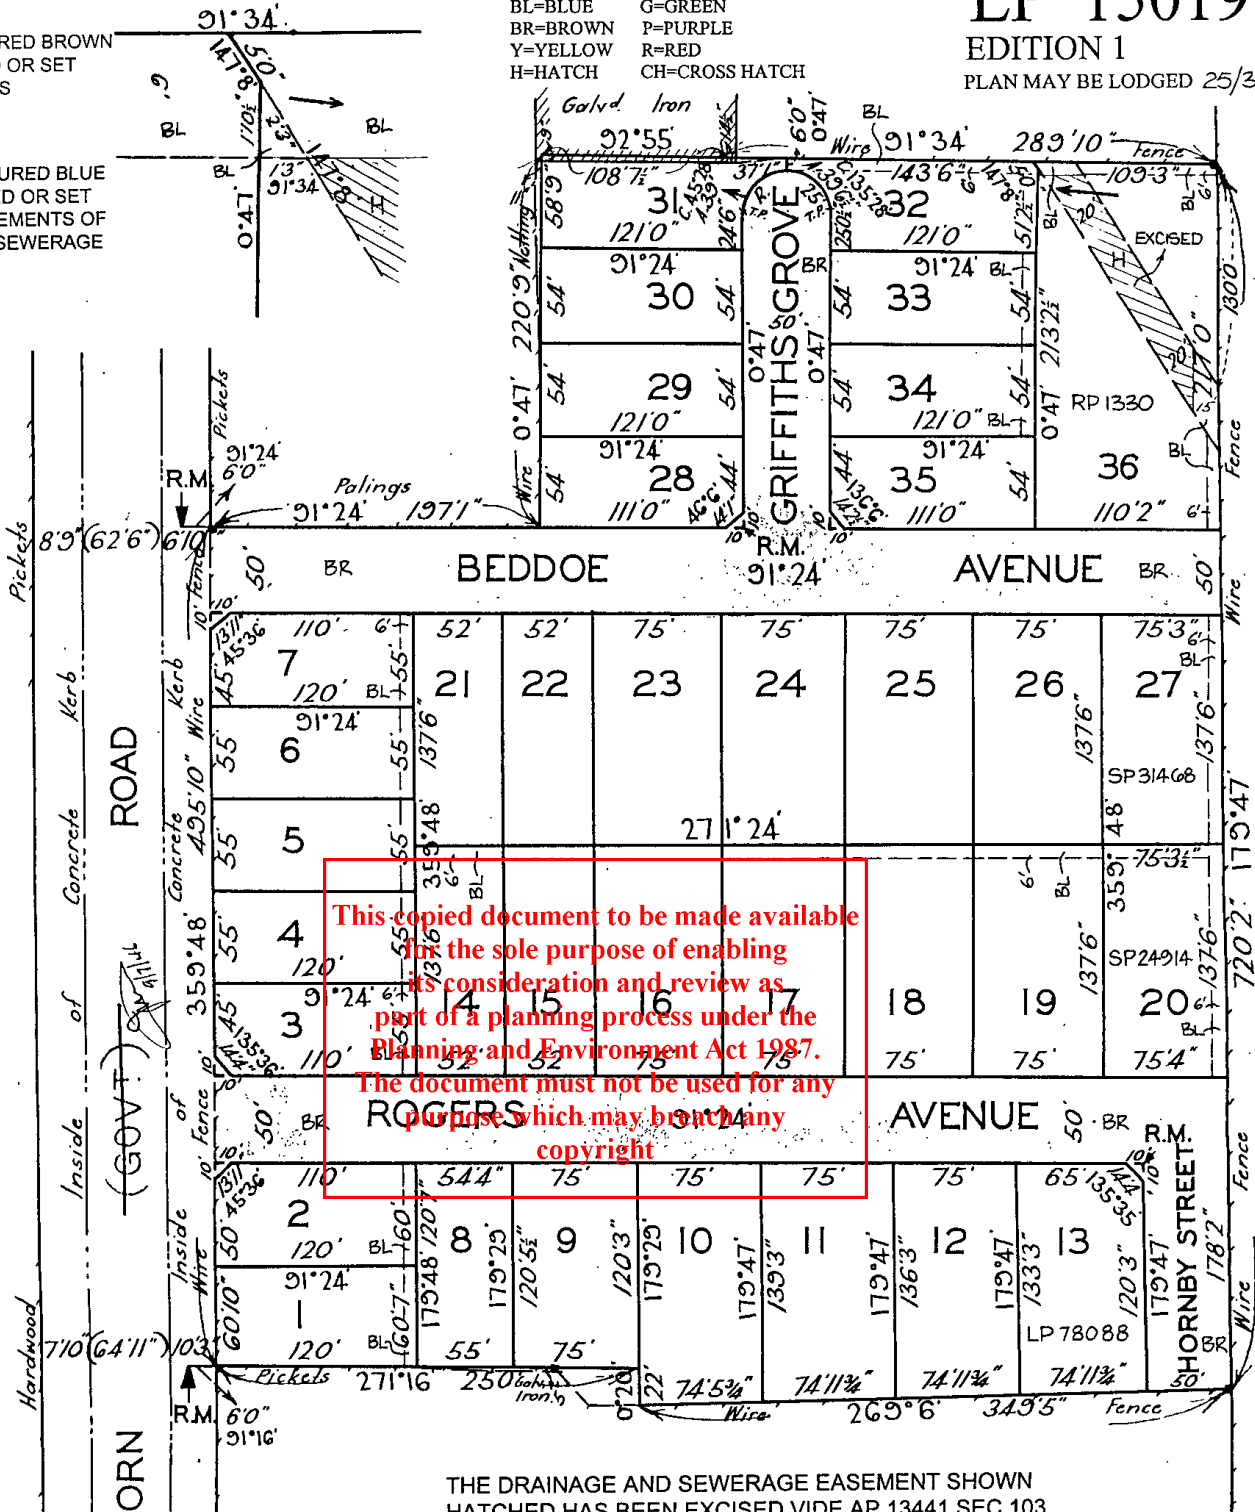

This copied document to be made available for the sole purpose of enabling its consideration and review as part of a planning process under the Planning and Environment Act 1987. The document must not be used for any purpose which may breach any copyright

THE DRAINAGE AND SEWERAGE EASEMENT SHOWN HATCHED HAS BEEN EXCISED VIDE AP.13441 SEC.103

PLAN OF SUBDIVISION  
 PART OF DENDY'S CROWN SPECIAL SURVEY  
**PARISH OF MOORABBIN**

COUNTY OF BOURKE

SCALE 80 FEET TO AN INCH

Vol. 5398 Fol. 1079581

