



This copied document to be made available for the sole purpose of enabling its consideration and review as part of a planning process under the Planning and Environment Act 1987. The document must not be used for any purpose which may breach any copyright.

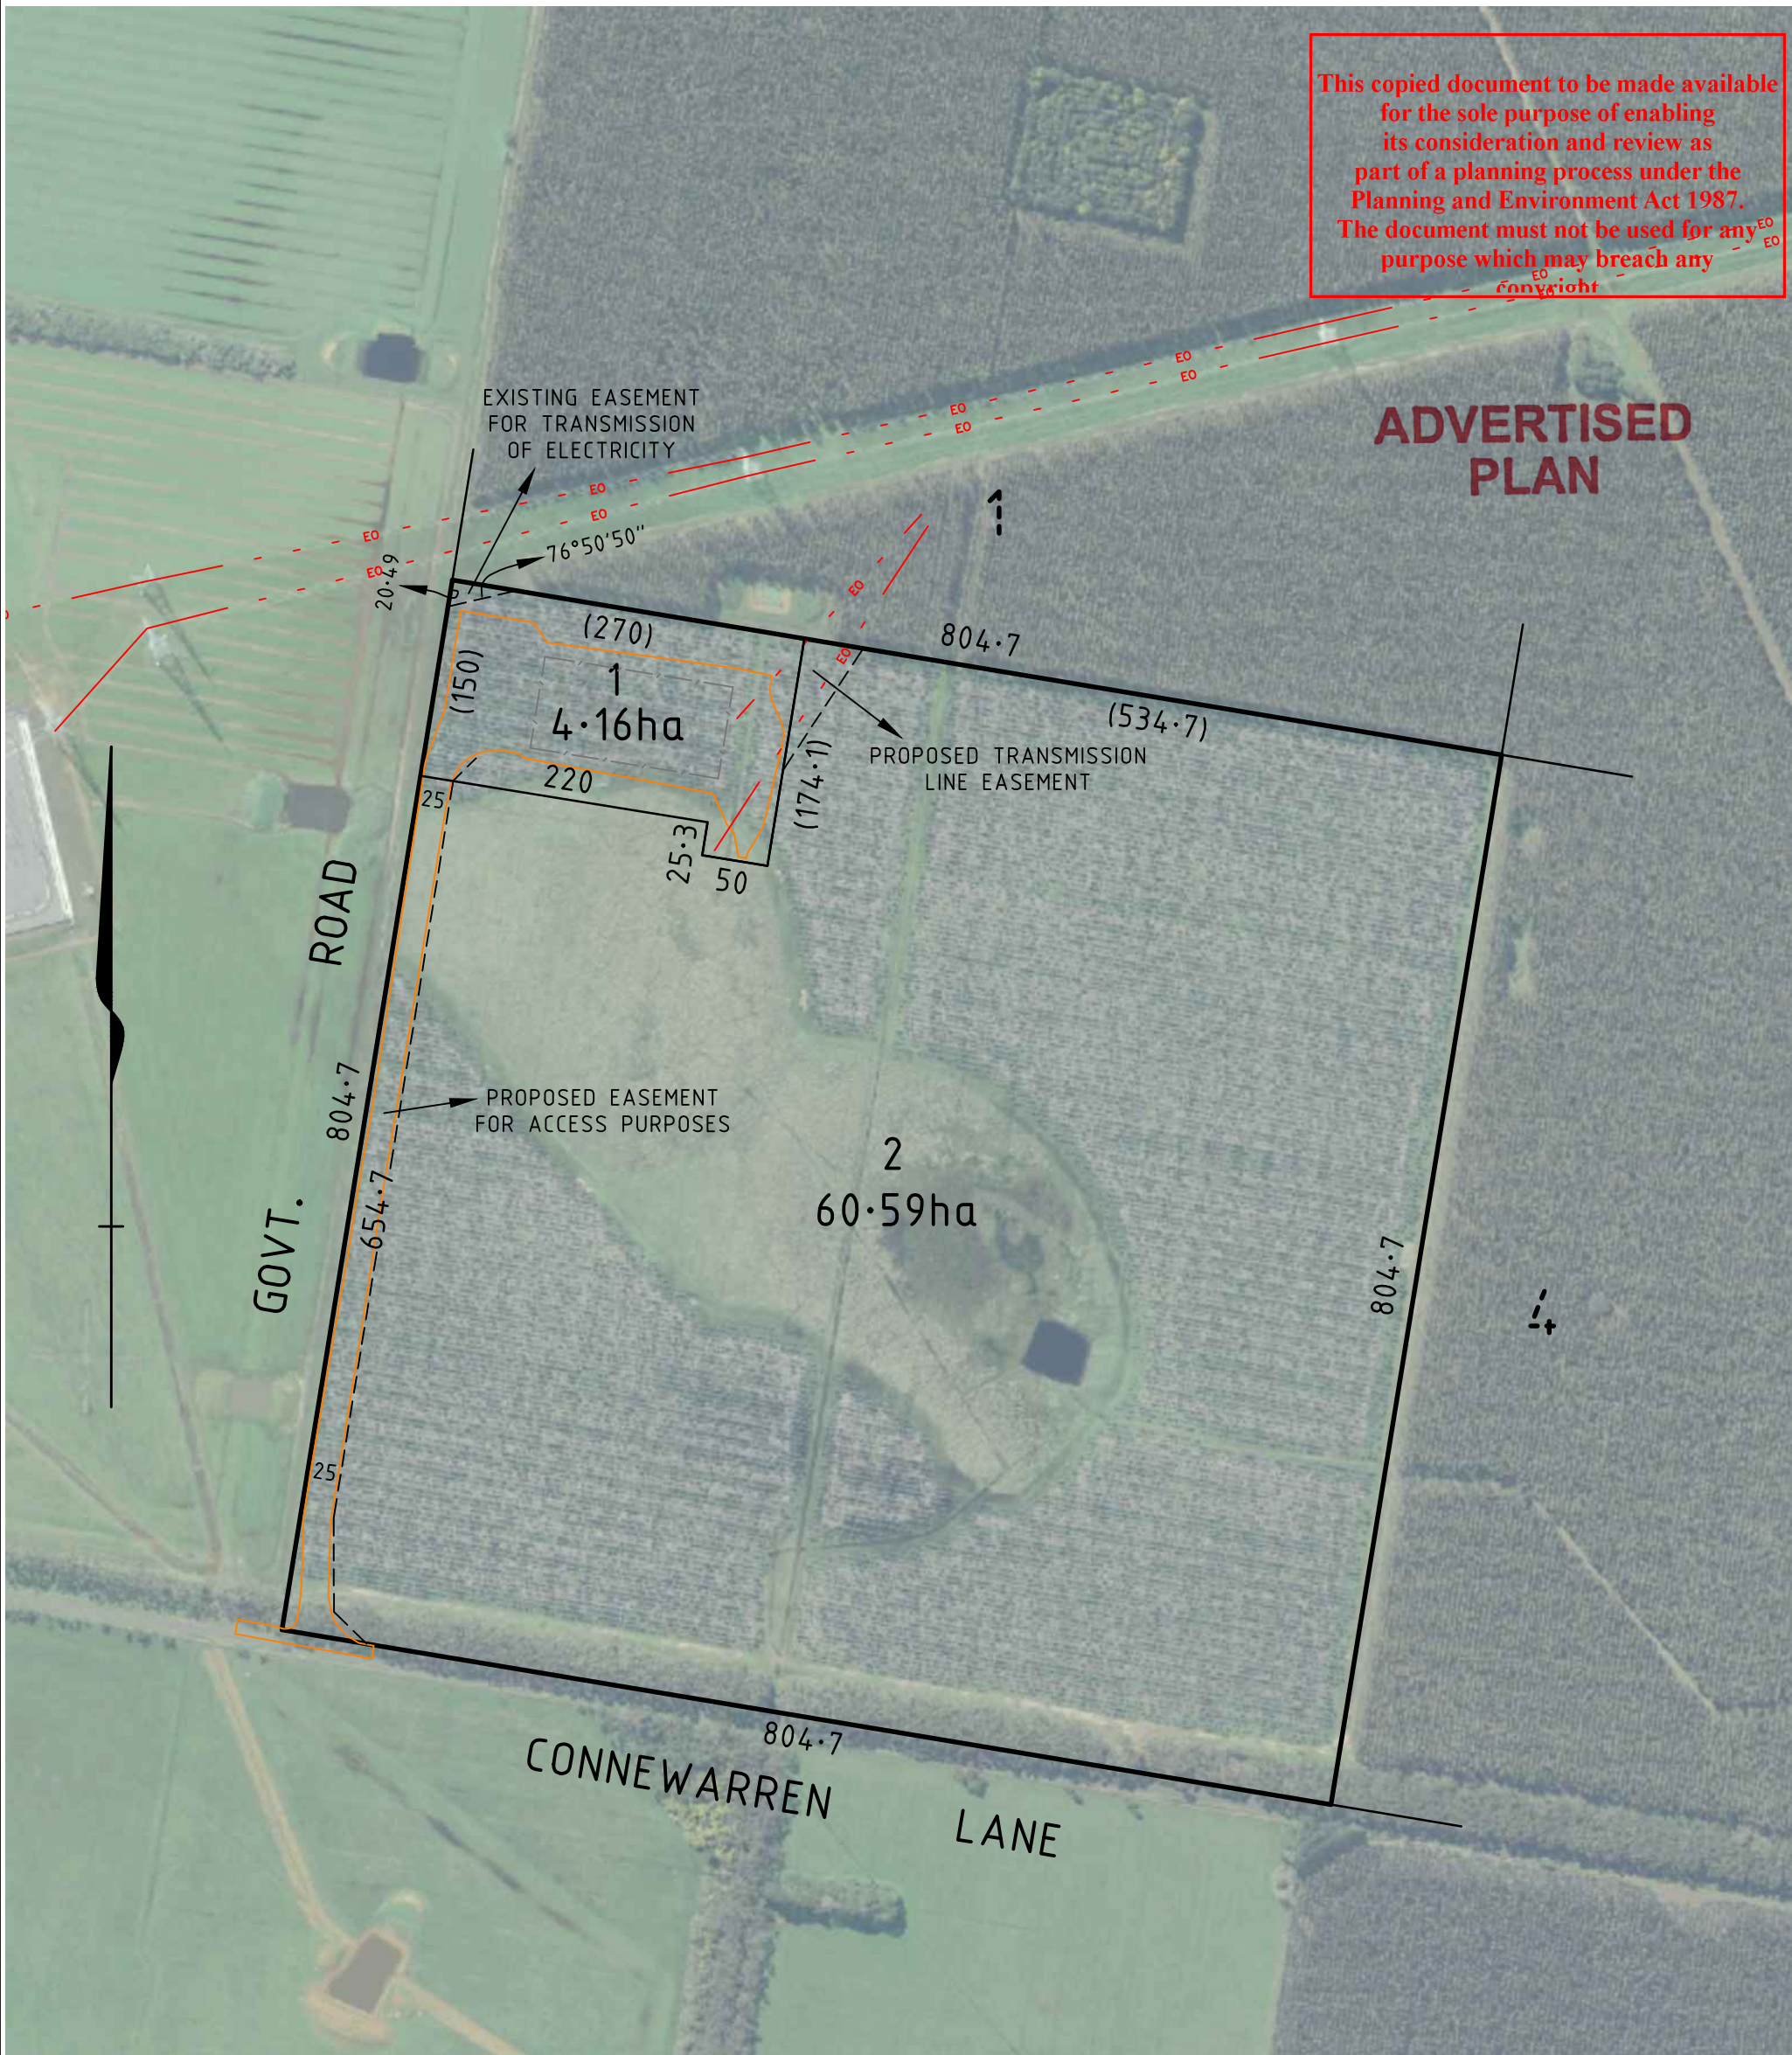

SCALE 1:5000

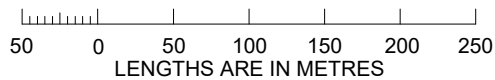

NOTATIONS

THE DIMENSIONS SHOWN HEREON ARE APPROXIMATE AND ARE SUBJECT TO SURVEY.

Ferguson Perry Surveying Pty Ltd
62 McLachlan Street Horsham,
Victoria 3400
ABN 76126 194 483

T (03) 5382 2023
F (03) 5381 1544
E admin@fergusonperry.com.au

A member of Alexander Symonds Group

+ Property + Land Development +
+ Construction + Mining +
+ Spatial Information Management +



SURVEYORS REF.

H020817.01

20-03-19
DRAWN BY: B.F.

OFFICE USE ONLY

ORIGINAL SHEET SIZE A3

PLAN OF PROPOSED SUBDIVISION

DUNDONNELL WIND FARM
TERMINAL STATION

PARISH OF CONNEWARREN

CERTIFICATE OF TITLE : VOLUME 10547 FOLIO 160