


PLAN OF CROWN ALLOTMENT	EDITION 1	OP124846
LOCATION OF LAND COUNTY: WONNANGATTA PARISH: CHANGUE EAST CROWN ALLOTMENTS: 2031, 2032, 2033, 2034, 2035 AND 2036 TITLE REFERENCE: C/F VOL.11891 FOL.300, C/F VOL.11891 FOL.298 AND C/F VOL.11891 FOL.299	NOTATIONS: CROWN ALLOTMENTS 2031, 2032, 2033, 2034, 2035 AND 2036 LIE WHOLLY WITHIN THE MOUNT BULLER ALPINE RESORT RESERVE (PERMT.) STANDARD LANE IS NOT A GOVERNMENT ROAD OR A PUBLIC HIGHWAY	

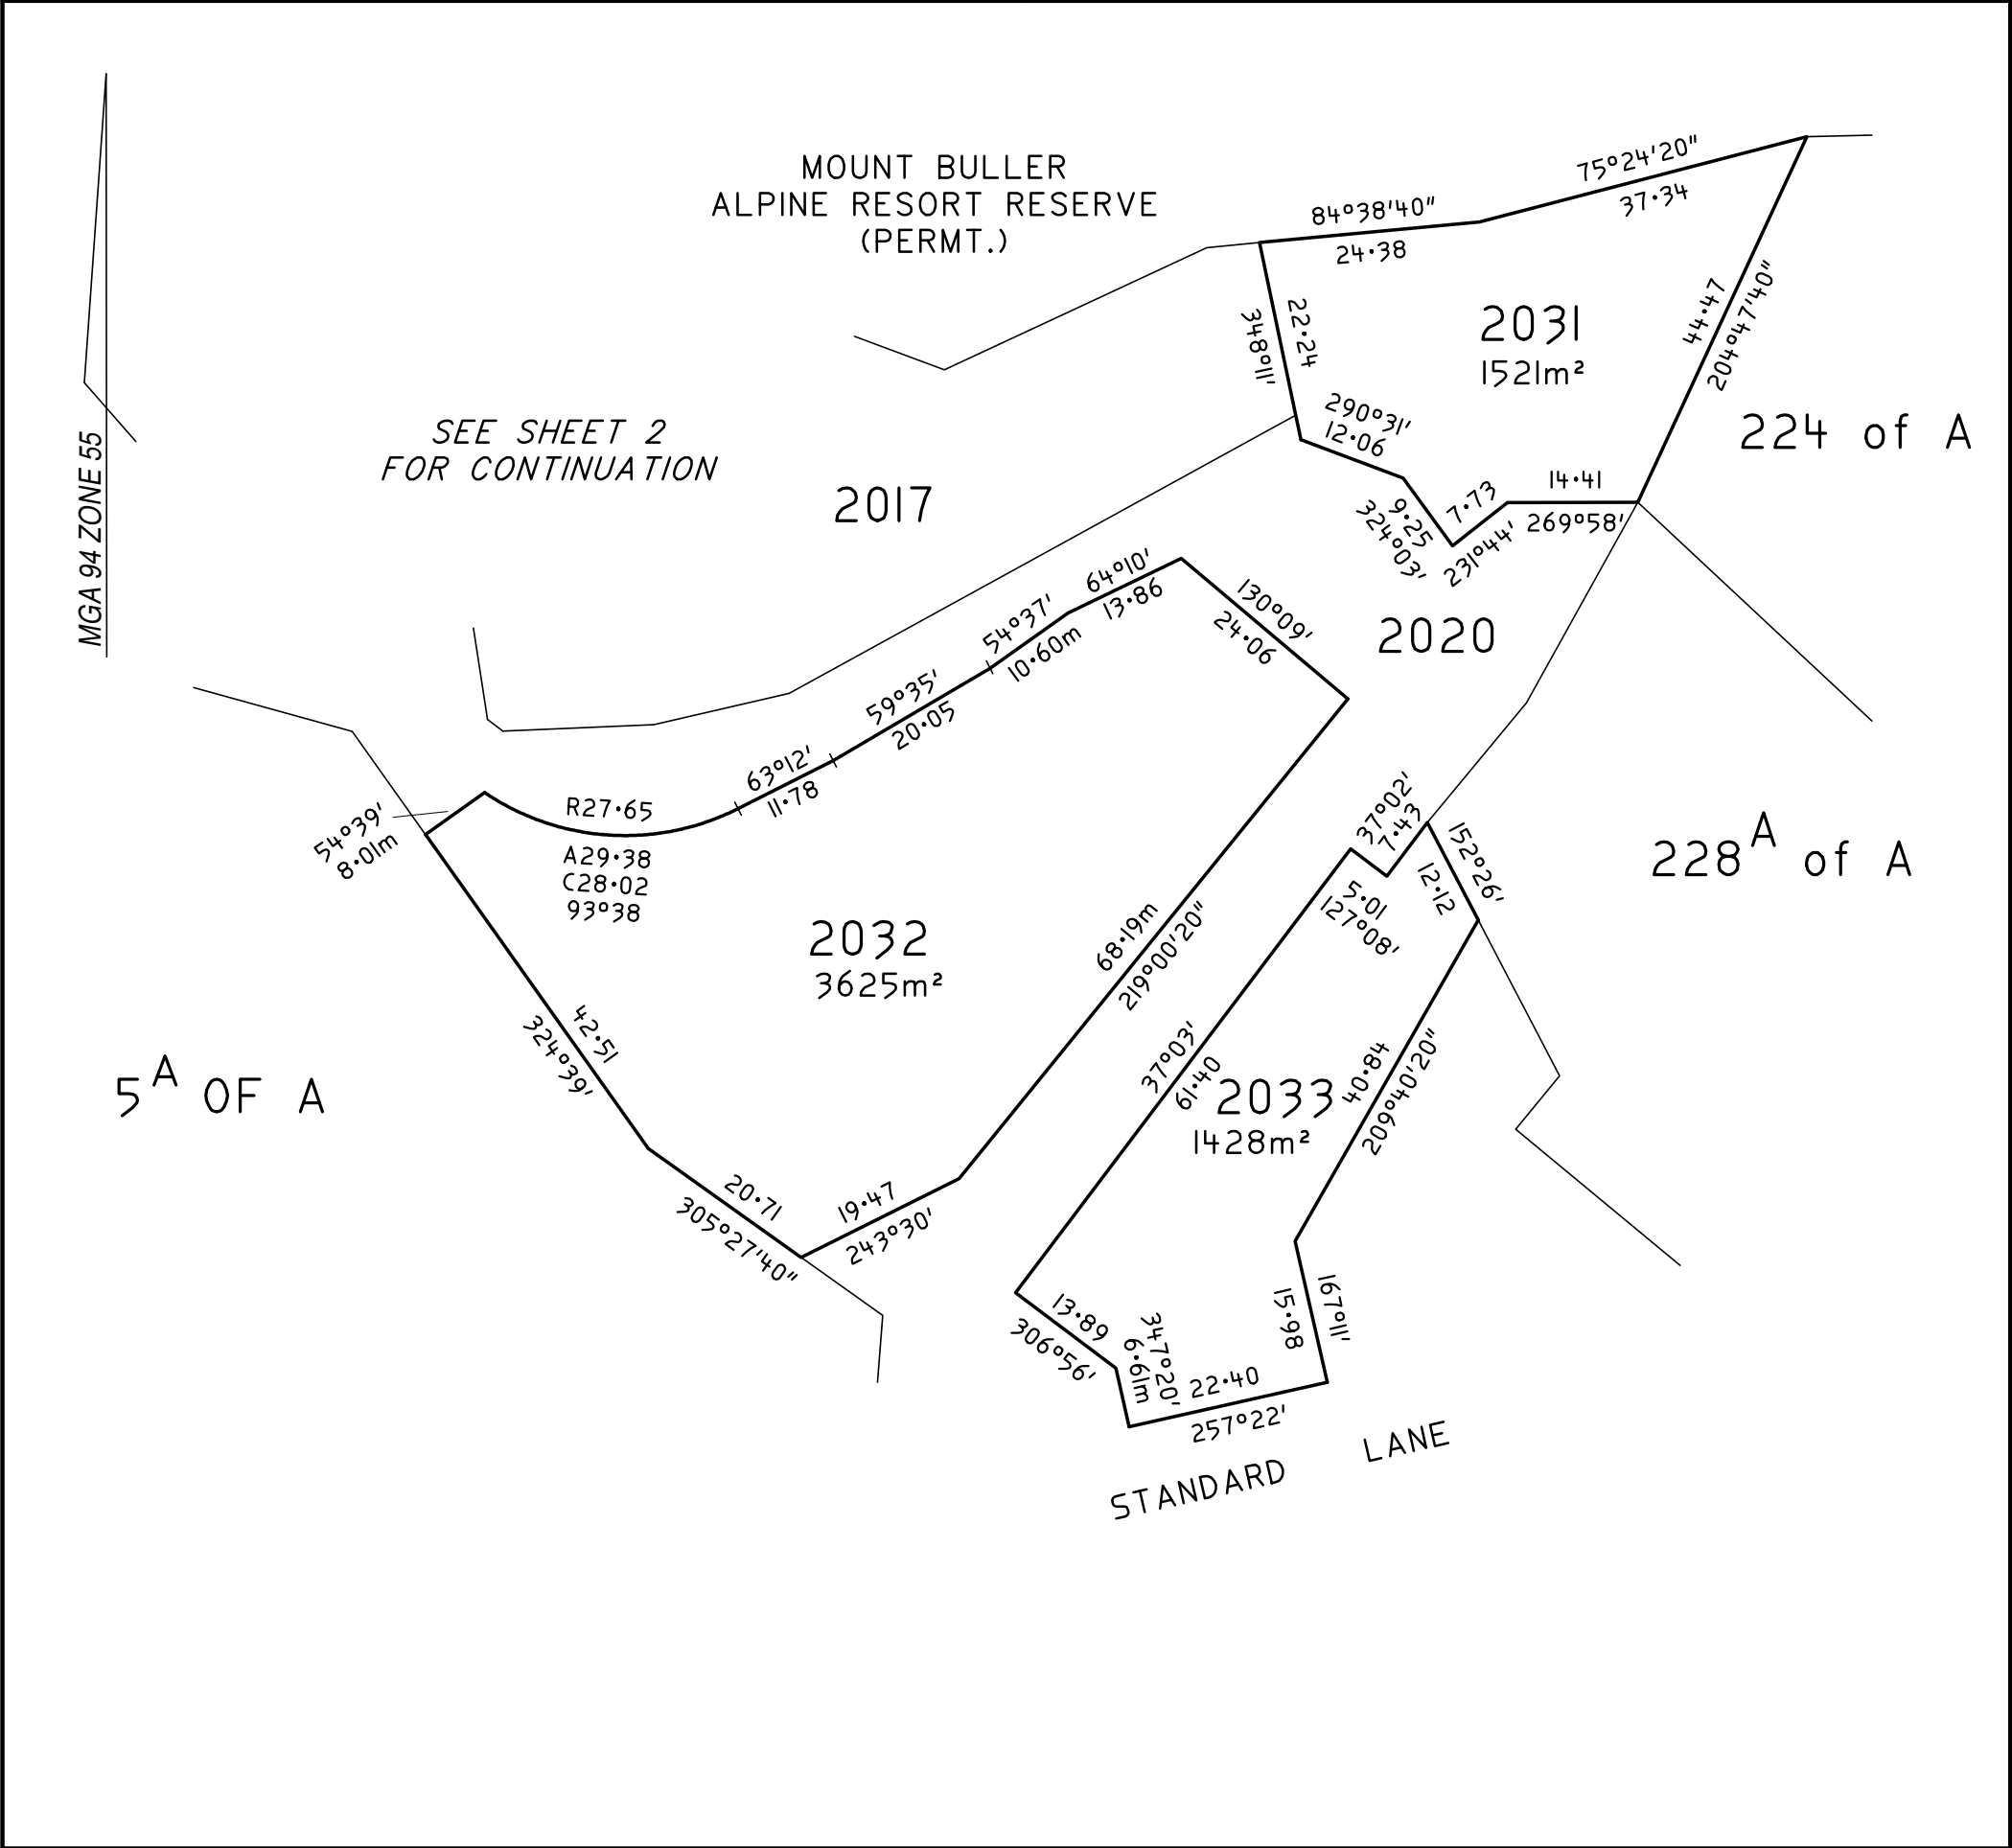


ORIGINAL SHEET SIZE: A3			CERTIFICATION BY SURVEYOR		SHEET 1 OF 2
SCALE 1:800	<div><div><div>8</div><div>0</div><div>8</div><div>16</div><div>24</div><div>32</div></div><div>LENGTHS ARE IN METRES</div></div>	S	<p>I, Malcolm Perriam of Level 1/240 Lower Heidelberg Road, East Ivanhoe, VIC, 3079 certify that this plan has been prepared from a survey made under my direction and supervision in accordance with the Surveying Act 2004 and completed on 27/11/2018, that this plan is accurate and correctly represents the adopted boundaries and that the survey accuracy accords with that required by regulation 7(1) of the Surveying (Cadastral Surveys) Regulations 2015.</p> <p>Digitally signed by Malcolm Perriam 29/03/2019 Licensed Surveyor, Surveying Act 2004</p>		
<p>FILE REF: PO-14264 CAD FILE: 11017V3.LCD DRAWN: GM 29/3/2019 EXAMINED: AT 12/04/2019</p>					
<p>SURVEYOR - GENERAL VICTORIA DEPARTMENT OF ENVIRONMENT, LAND, WATER AND PLANNING</p>			<p>Digitally signed by: Malcolm Perriam, Licensed Surveyor, Surveyor's Plan Version (2), 29/03/2019, SPEAR Ref: S138593E</p>		<p>Certified by Craig Leslie Sandy Surveyor-General 08:47 AM 23/04/2019</p>

MGA 94 ZONE 55

5^A OF A

MOUNT BULLER
ALPINE RESORT RESERVE
(PERMT.)

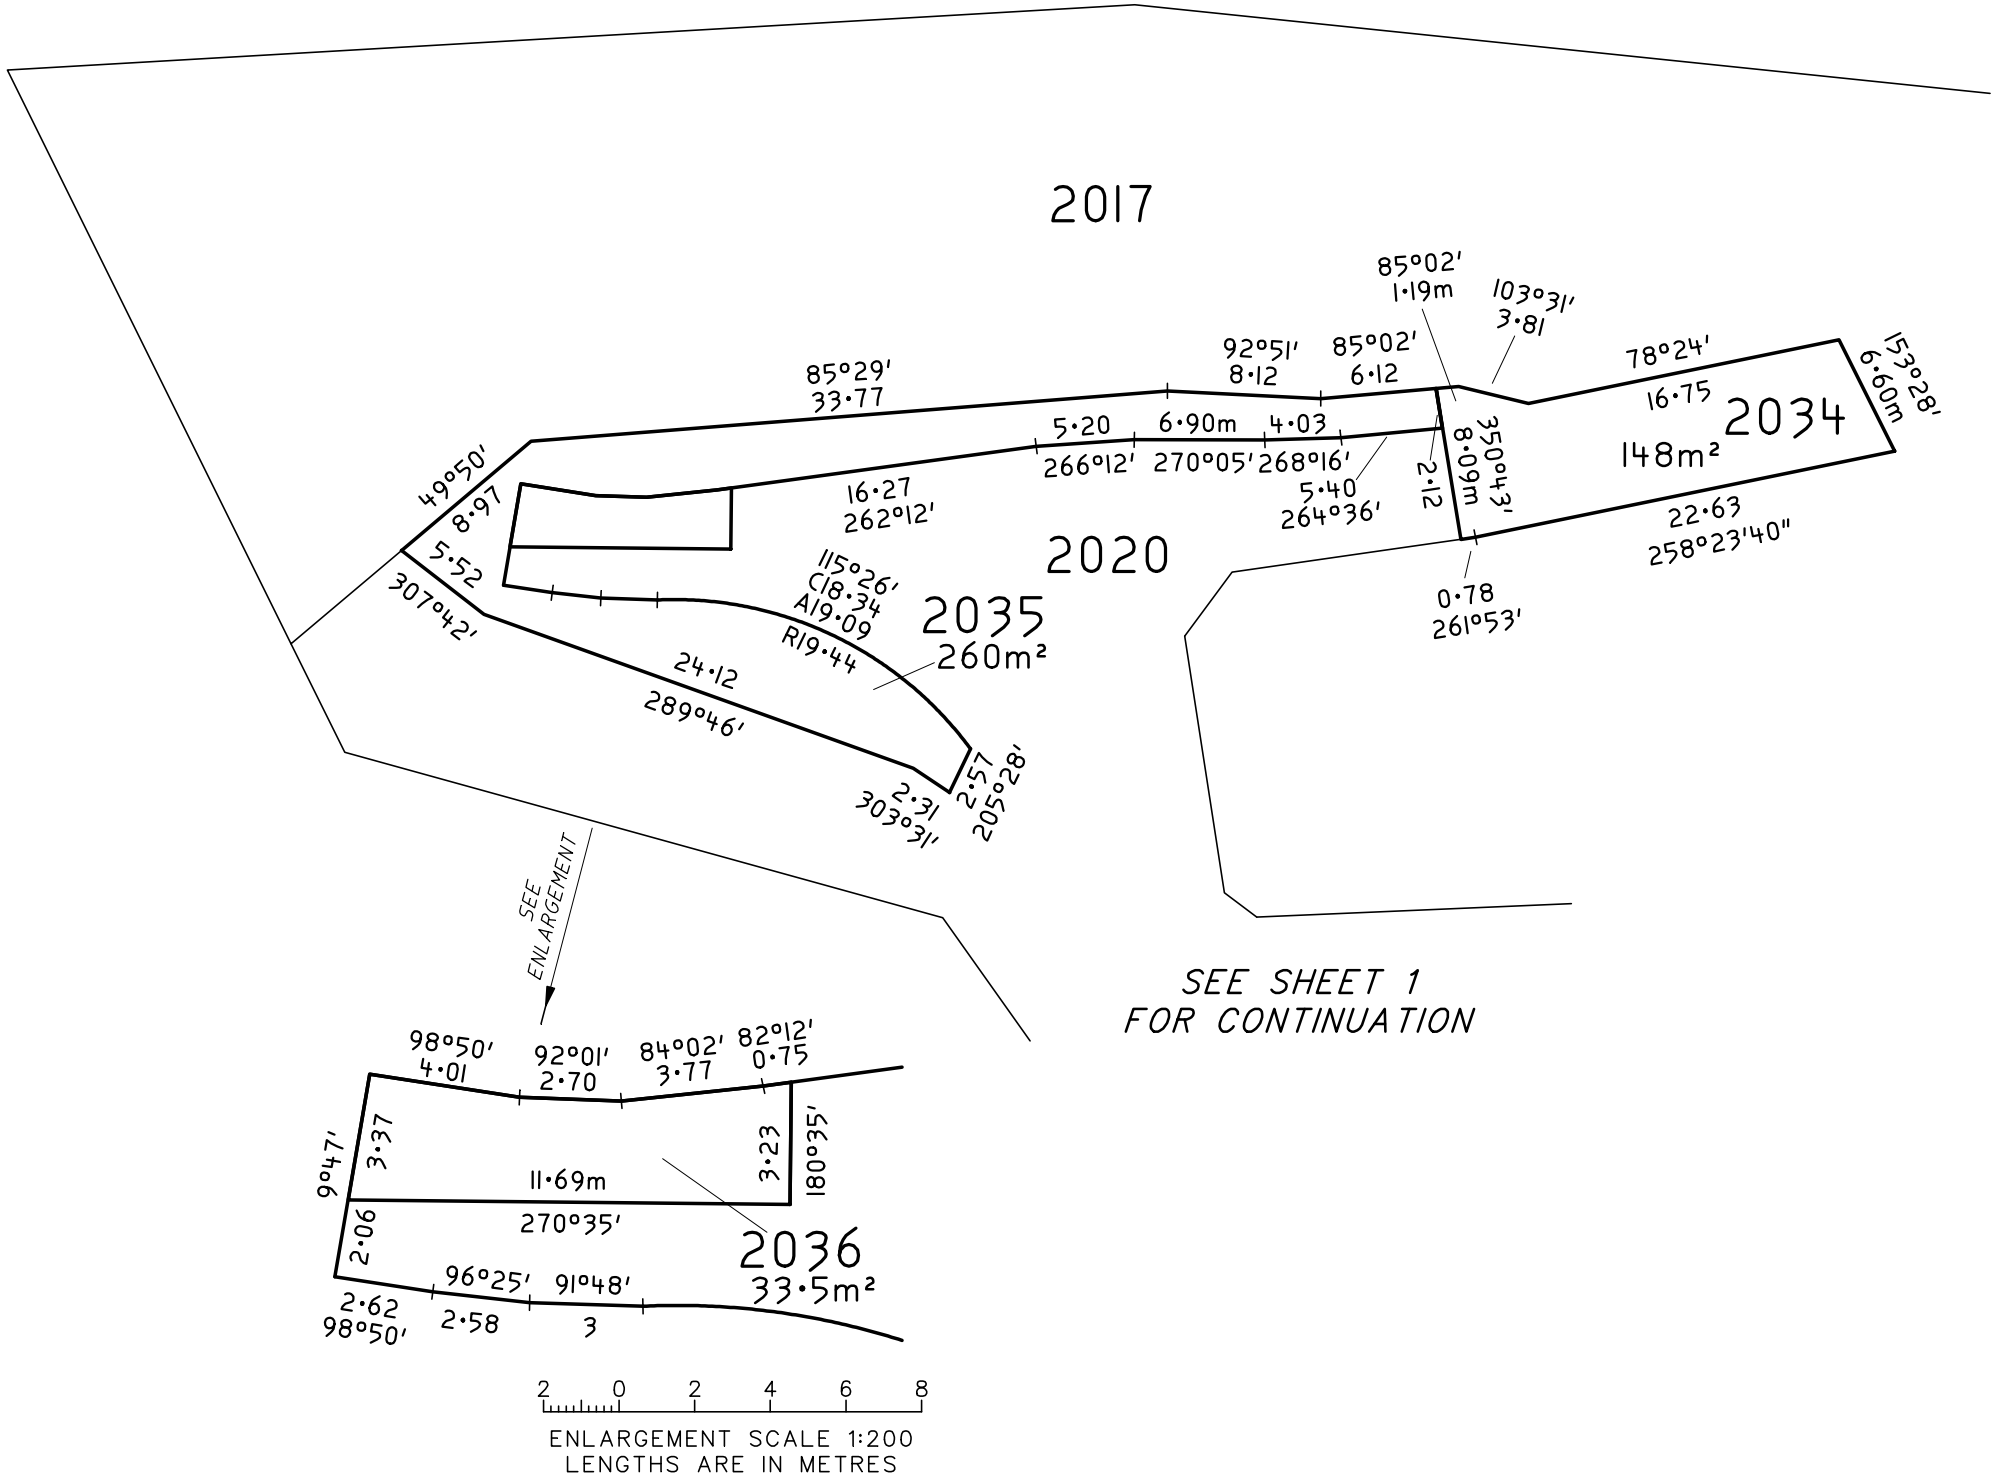

SURVEYOR - GENERAL VICTORIA DEPARTMENT OF ENVIRONMENT, LAND, WATER AND PLANNING	SCALE 1:400	 LENGTHS ARE IN METRES	ORIGINAL SHEET SIZE: A3	SHEET 2
	Digitally signed by: Malcolm Perriam, Licensed Surveyor, Surveyor's Plan Version (2), 29/03/2019, SPEAR Ref: S138593E		Certified by Craig Leslie Sandy Surveyor-General 08:47 AM 23/04/2019	