




This copied document to be made available for the sole purpose of enabling its consideration and review as part of a planning process under the Planning and Environment Act 1987. The document must not be used for any purpose which may breach any copyright

ADVERTISED PLAN

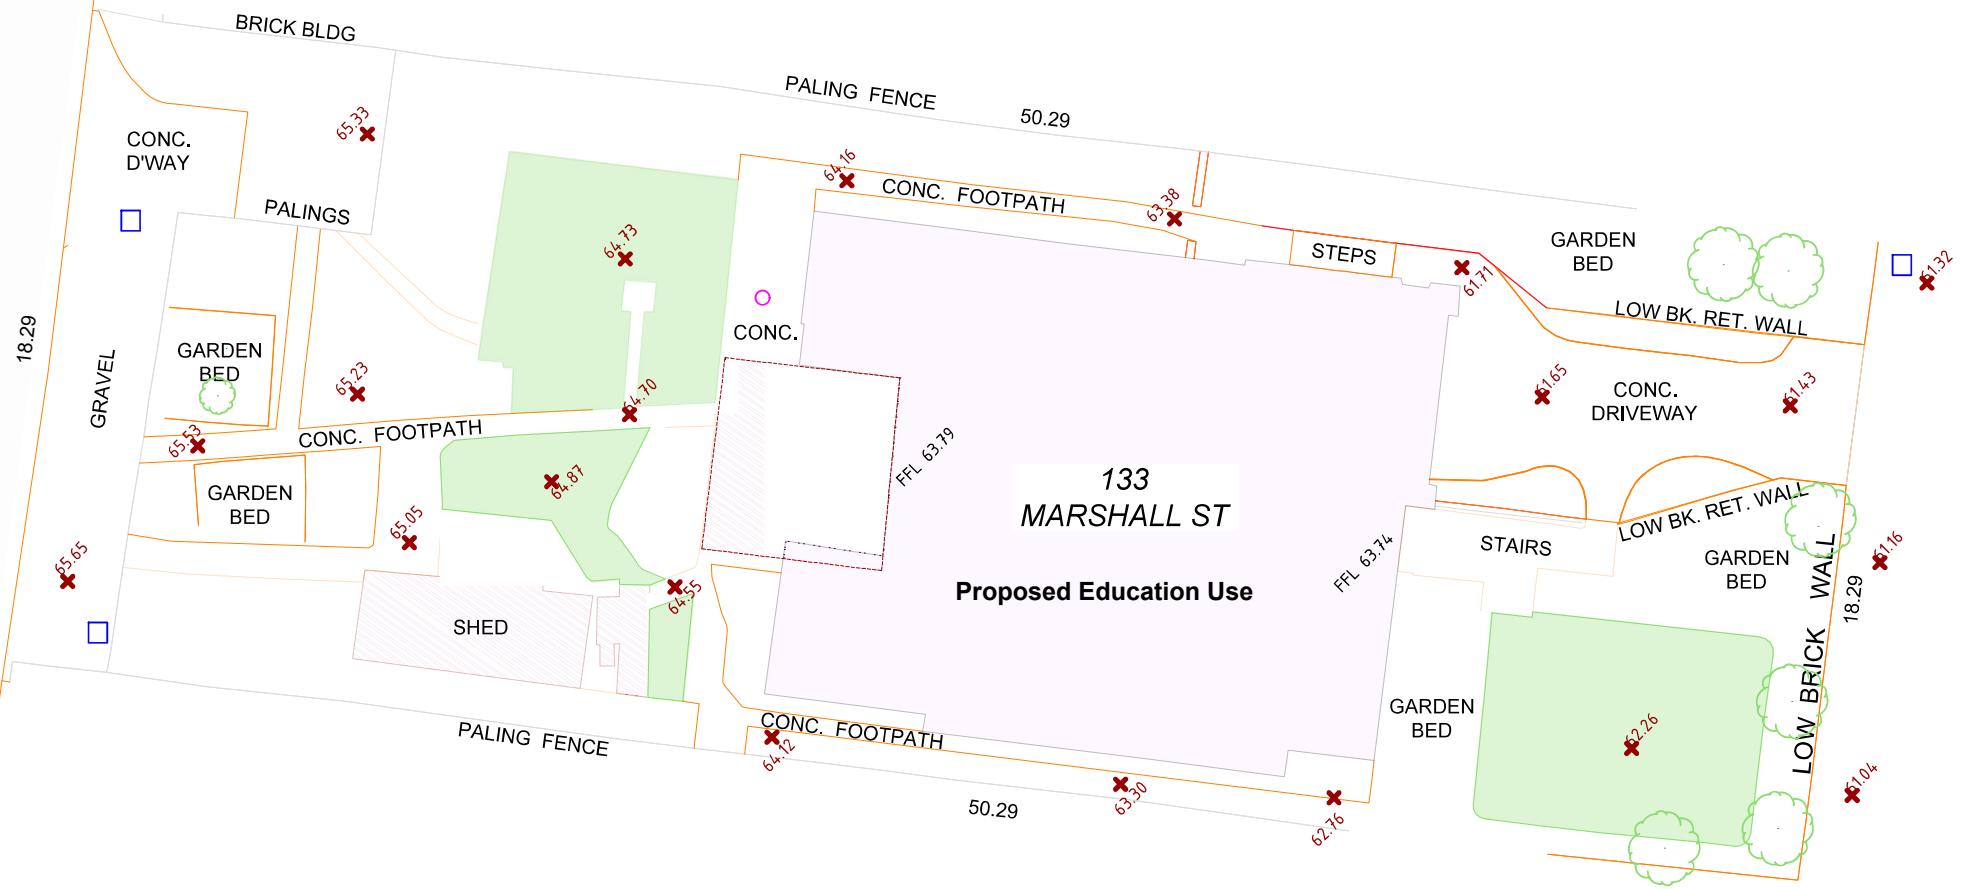

133 Marshall Street, Ivanhoe VIC 3079

Existing Site Plan

Volume 06004 Folio 663

Lot 1 Title Plan 709717N

This copied document to be made available for the sole purpose of enabling its consideration and review as part of a planning process under the Planning and Environment Act 1987. The document must not be used for any purpose which may breach any copyright

ADVERTISED PLAN

Figure 1 – IGGS Campus



Figure 2 – Aerial view of the subject site

