



ADVERTISED
PLAN

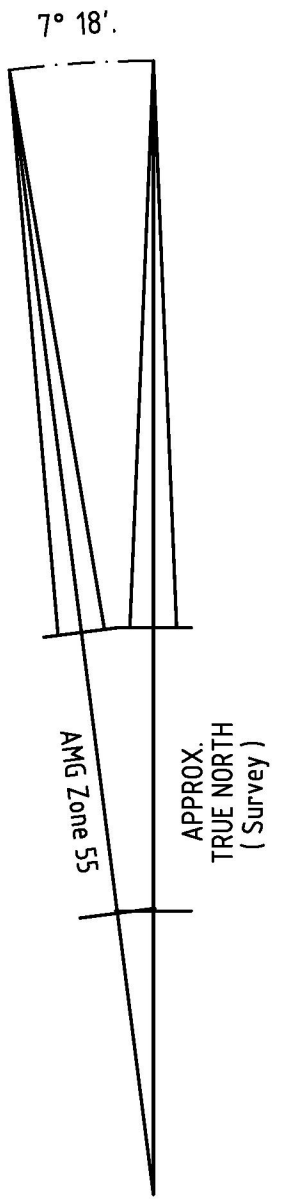

David Sidley
LICENSED SURVEYOR
Date 07/02/2019

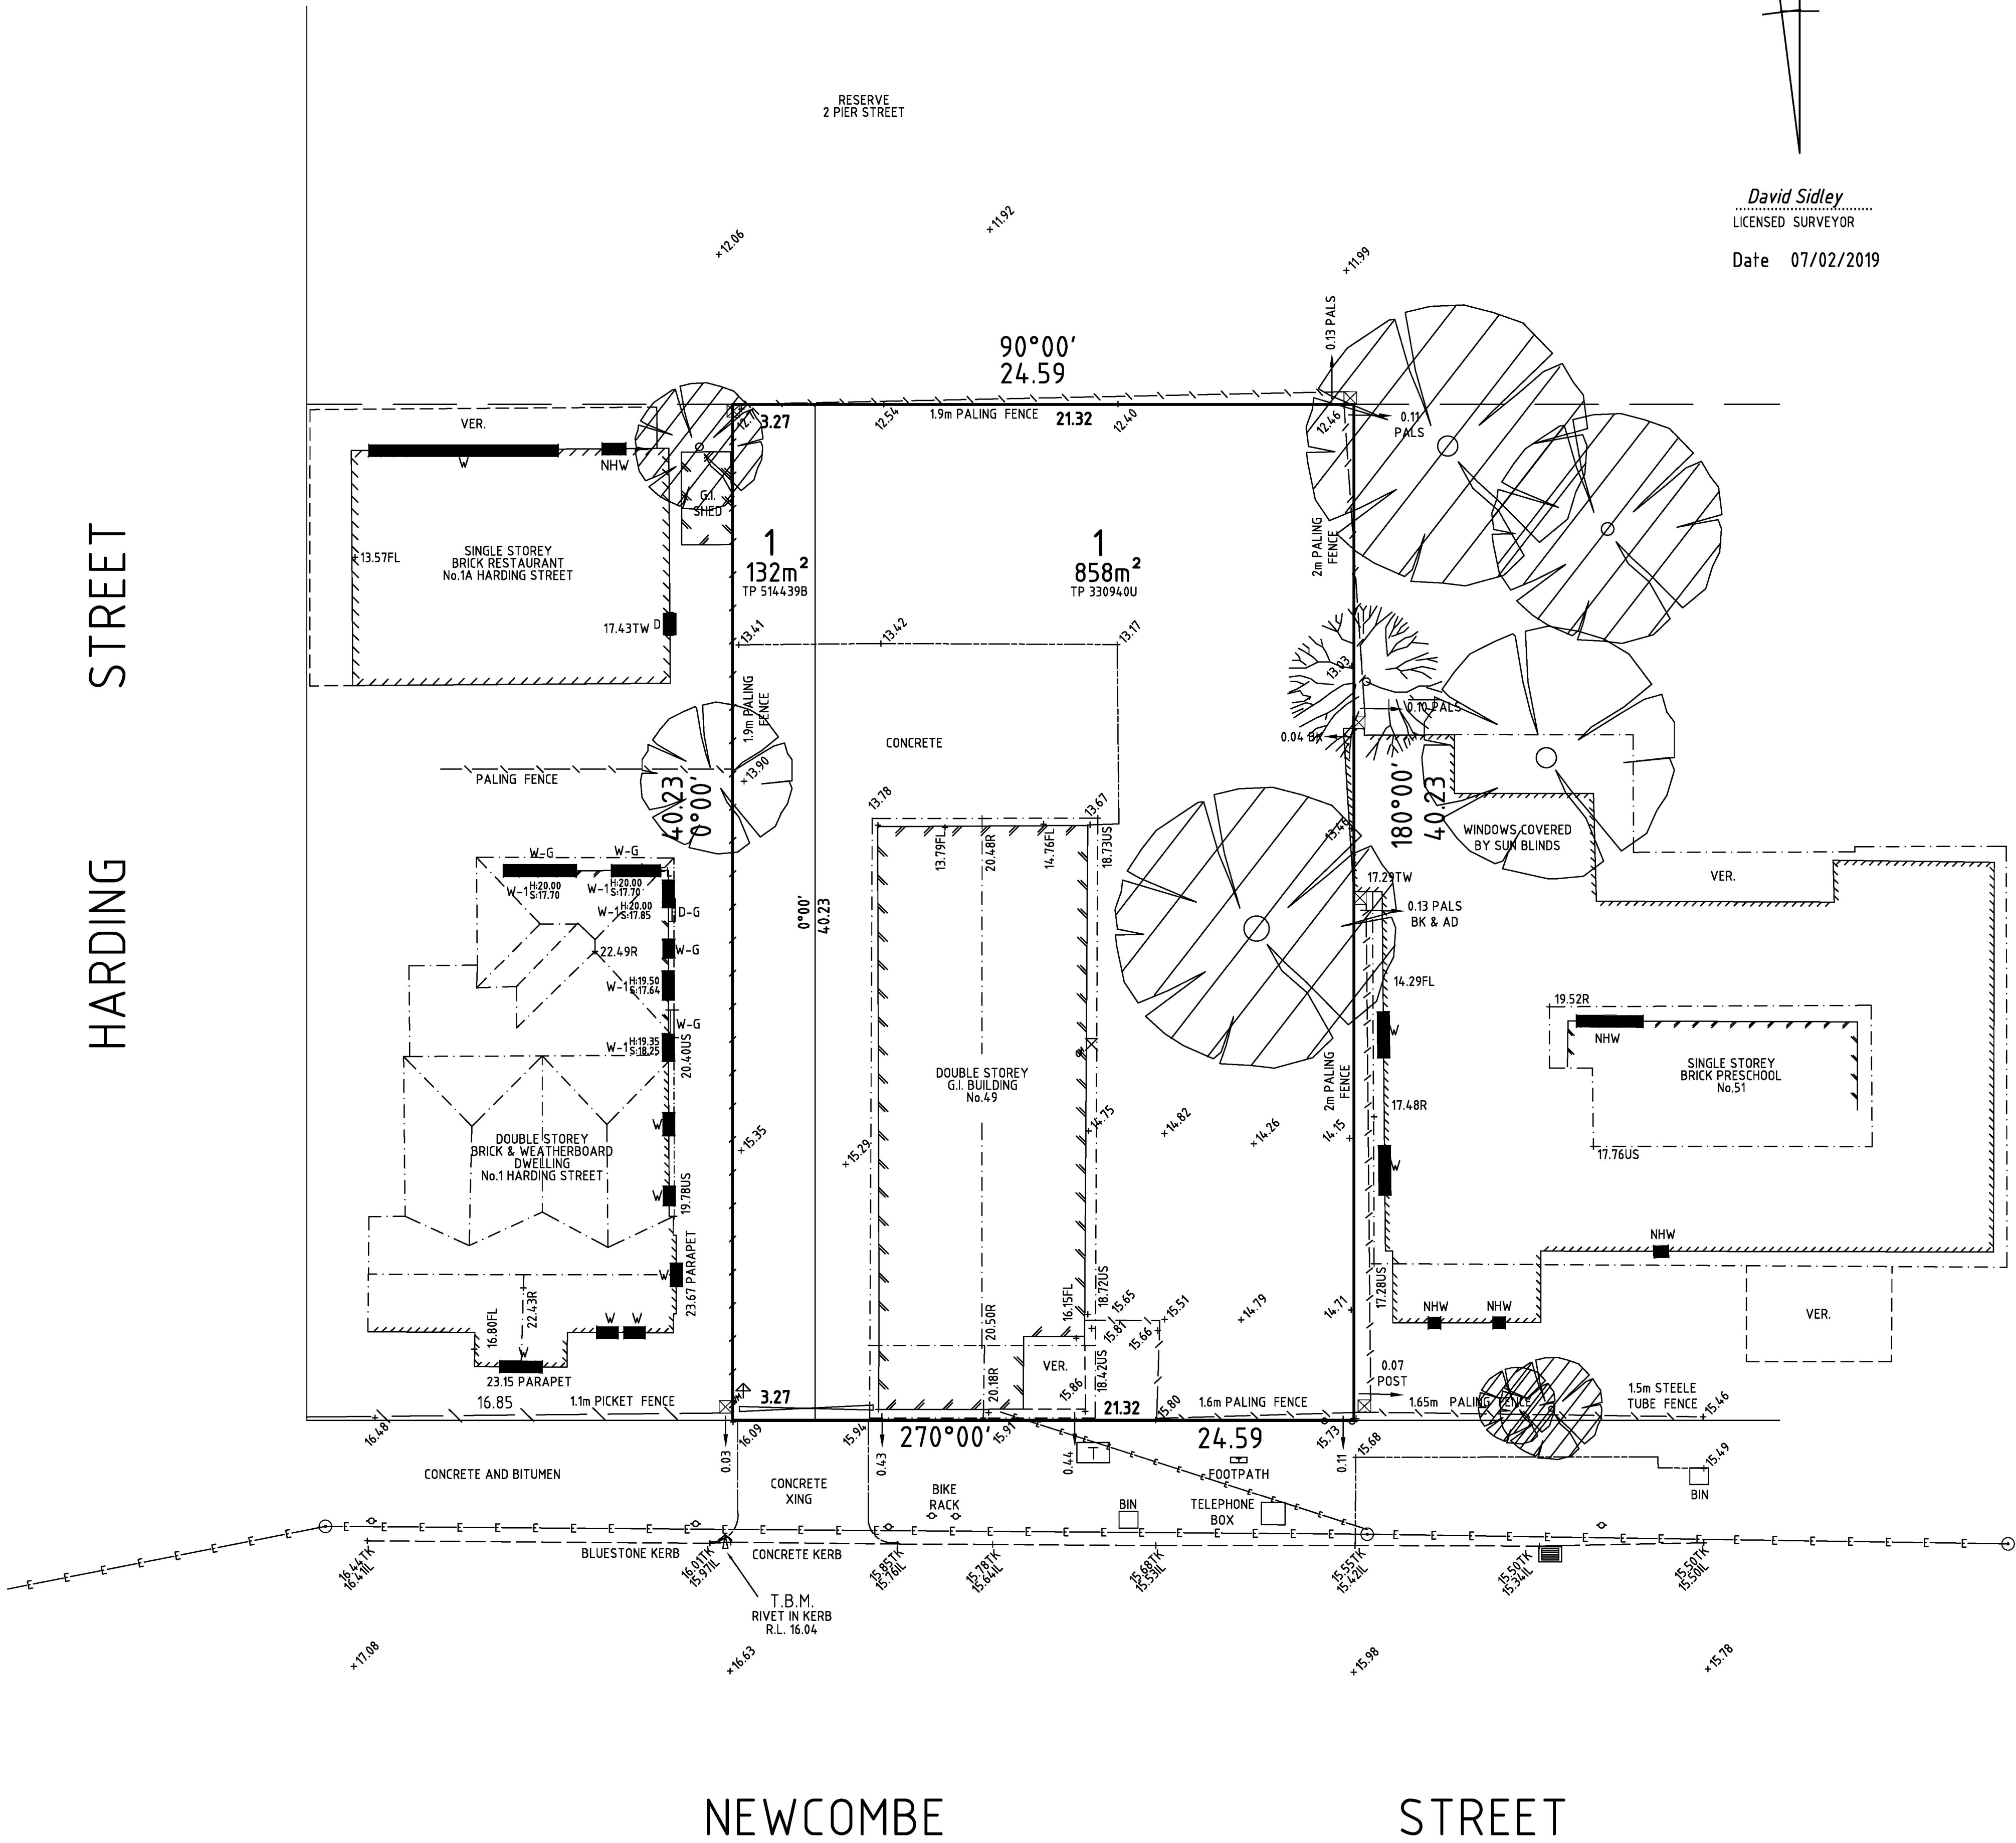

CONTENTS	
FEATURE, LEVEL & TITLE RE-ESTABLISHMENT SURVEY	
PROJECT	
49 NEWCOMBE STREET, PORTARLINGTON, 3223.	
TITLE	
LOT1 TP 514439B Vol.5793 Fol.418 LOT1 TP 330940U Vol.8085 Fol.098	
SCALE	DRAWN
1:150 @ A1	[Symbol]
DATE	CHECKED
03/02/2019	[Symbol]
REF. No.	LEVEL DATUM
16555	AHD
CONTOUR INT.	CONTOUR INDEX
N/A	N/A

LEGEND	
[Symbol] SPOT HEIGHT	[Symbol] WINDOW - HABITABLE
[Symbol] INVERT OF KERB	[Symbol] TOP OF CHIMNEY
[Symbol] TOP OF KERB	[Symbol] ELECTRICAL POLE WITH LIGHT
[Symbol] TOP OF WALL	[Symbol] GAS METER
[Symbol] RIDGE	[Symbol] WATER METER
[Symbol] FLOOR LEVEL	[Symbol] SEWER VENT/ACCESS POINT
[Symbol] UNDERSIDE OF GUTTER	[Symbol] SEWER PIT
[Symbol] NHW NON-HABITABLE WINDOW	[Symbol] ELECTRICAL PIT
[Symbol] D DOOR	[Symbol] GAS PIT/VALVE
[Symbol] GD GARAGE DOOR	[Symbol] FIRE HYDRANT/PLUG
[Symbol] TBM	[Symbol] EVERGREEN TREE
[Symbol] EVERGREEN TREE	[Symbol] PINE TREE
[Symbol] GUM TREE	[Symbol] DECIDUOUS TREE
[Symbol] UNCLASSIFIED PIT/VALVE	[Symbol] SIDE ENTRY PIT
[Symbol] RIDGE/EAVES LINE	[Symbol] ELECTRICAL OVERHEAD WIRE
[Symbol] COMMUNICATIONS OVERHEAD WIRE	[Symbol] Bk BRICK
[Symbol] TELECOM/COMMS PIT	[Symbol] SIGN
[Symbol] VEHICLE CROSSING	[Symbol] GATE
[Symbol] FENCE POST	[Symbol] GRATED PIT
[Symbol] ELECTRICAL POLE	[Symbol] WATER STOP VALVE

EASEMENTS/RESTRICTIONS	SEE TP 514439 B & TP 330940 U
NOTATIONS	For TP 514439 B bearings add 7° 18'.
The position of occupation, buildings and structures along the Title Boundary shown on this plan has been exaggerated for clarification purposes. The relationship is defined by arrow offsets.	
The subject property is shown by continuous thick black lines	
Prior to design, planning, demolition, excavation or construction on the site shown, the relevant authorities should be contacted for locations of all underground services.	

This copied document to be made available
for the sole purpose of enabling
its consideration and review as
part of a planning process under the
Planning and Environment Act 1987.
The document must not be used for any
purpose which may breach any
copyright