

PLAN OF SUBDIVISION

EDITION 1

PS909160L

LOCATION OF LAND

PARISH: DROUIN EAST
TOWNSHIP: WARRAGUL
CROWN DESCRIPTION: CA. 27(PT), 28(PT), 29(PT), 30(PT) 31(PT) 32(PT), CROWN SECTION 9
LAST PLAN REFERENCE: LOT 3 ON PS901914
POSTAL ADDRESS: WILLS STREET WARRAGUL 3820 VIC
 (at time of subdivision)

COUNCIL NAME: BAW BAW SHIRE COUNCIL

VESTING OF ROADS AND/OR RESERVES

IDENTIFIER	COUNCIL/BODY/PERSON
ROAD R1	BAW BAW SHIRE COUNCIL
RESERVE 1	BAW BAW SHIRE COUNCIL

NOTATIONS

DEPTH LIMITATION: Does Not Apply

This is an ePlan

SURVEY:
 This plan is based on survey.

EASEMENT INFORMATION

LEGEND: A-Appurtenant Easement E-Encumbering Easement

IDENTIFIER	PURPOSE	WIDTH (m)	ORIGIN	LAND BENEFITED/IN FAVOUR OF
E1, E3, E5, E6	PIPELINE OR ANCILLARY PURPOSES	SEE DIAGRAM	PS901914C	CENTRAL GIPPSLAND REGION WATER CORPORATION
E1, E3	WATER SUPPLY	SEE DIAGRAM	J268855	WARRAGUL WATERWORKS TRUST
E2	GAS & FUEL	7	J917080	GAS & FUEL CORPORATION
E3, E6	GAS & FUEL	SEE DIAGRAM	J917080	GAS & FUEL CORPORATION
E7	PIPELINE OR ANCILLARY PURPOSES	2.5	THIS PLAN	CENTRAL GIPPSLAND REGION WATER CORPORATION
E8	DRAINAGE	2	THIS PLAN	BAW BAW SHIRE COUNCIL
E9	PARTY WALL	0.45	THIS PLAN	RELEVANT ABUTTING LOT



SURVEYORS FILE REF: L1897 SUB

**ORIGINAL SHEET
 SIZE: A3**


SHEET 1 OF 5

LICENSED SURVEYOR: SAMUEL BREWIN

This plan is unregistered and may be subject to change.

VERSION 01

Plan generated date/time: 06/05/2022 03:14 PM

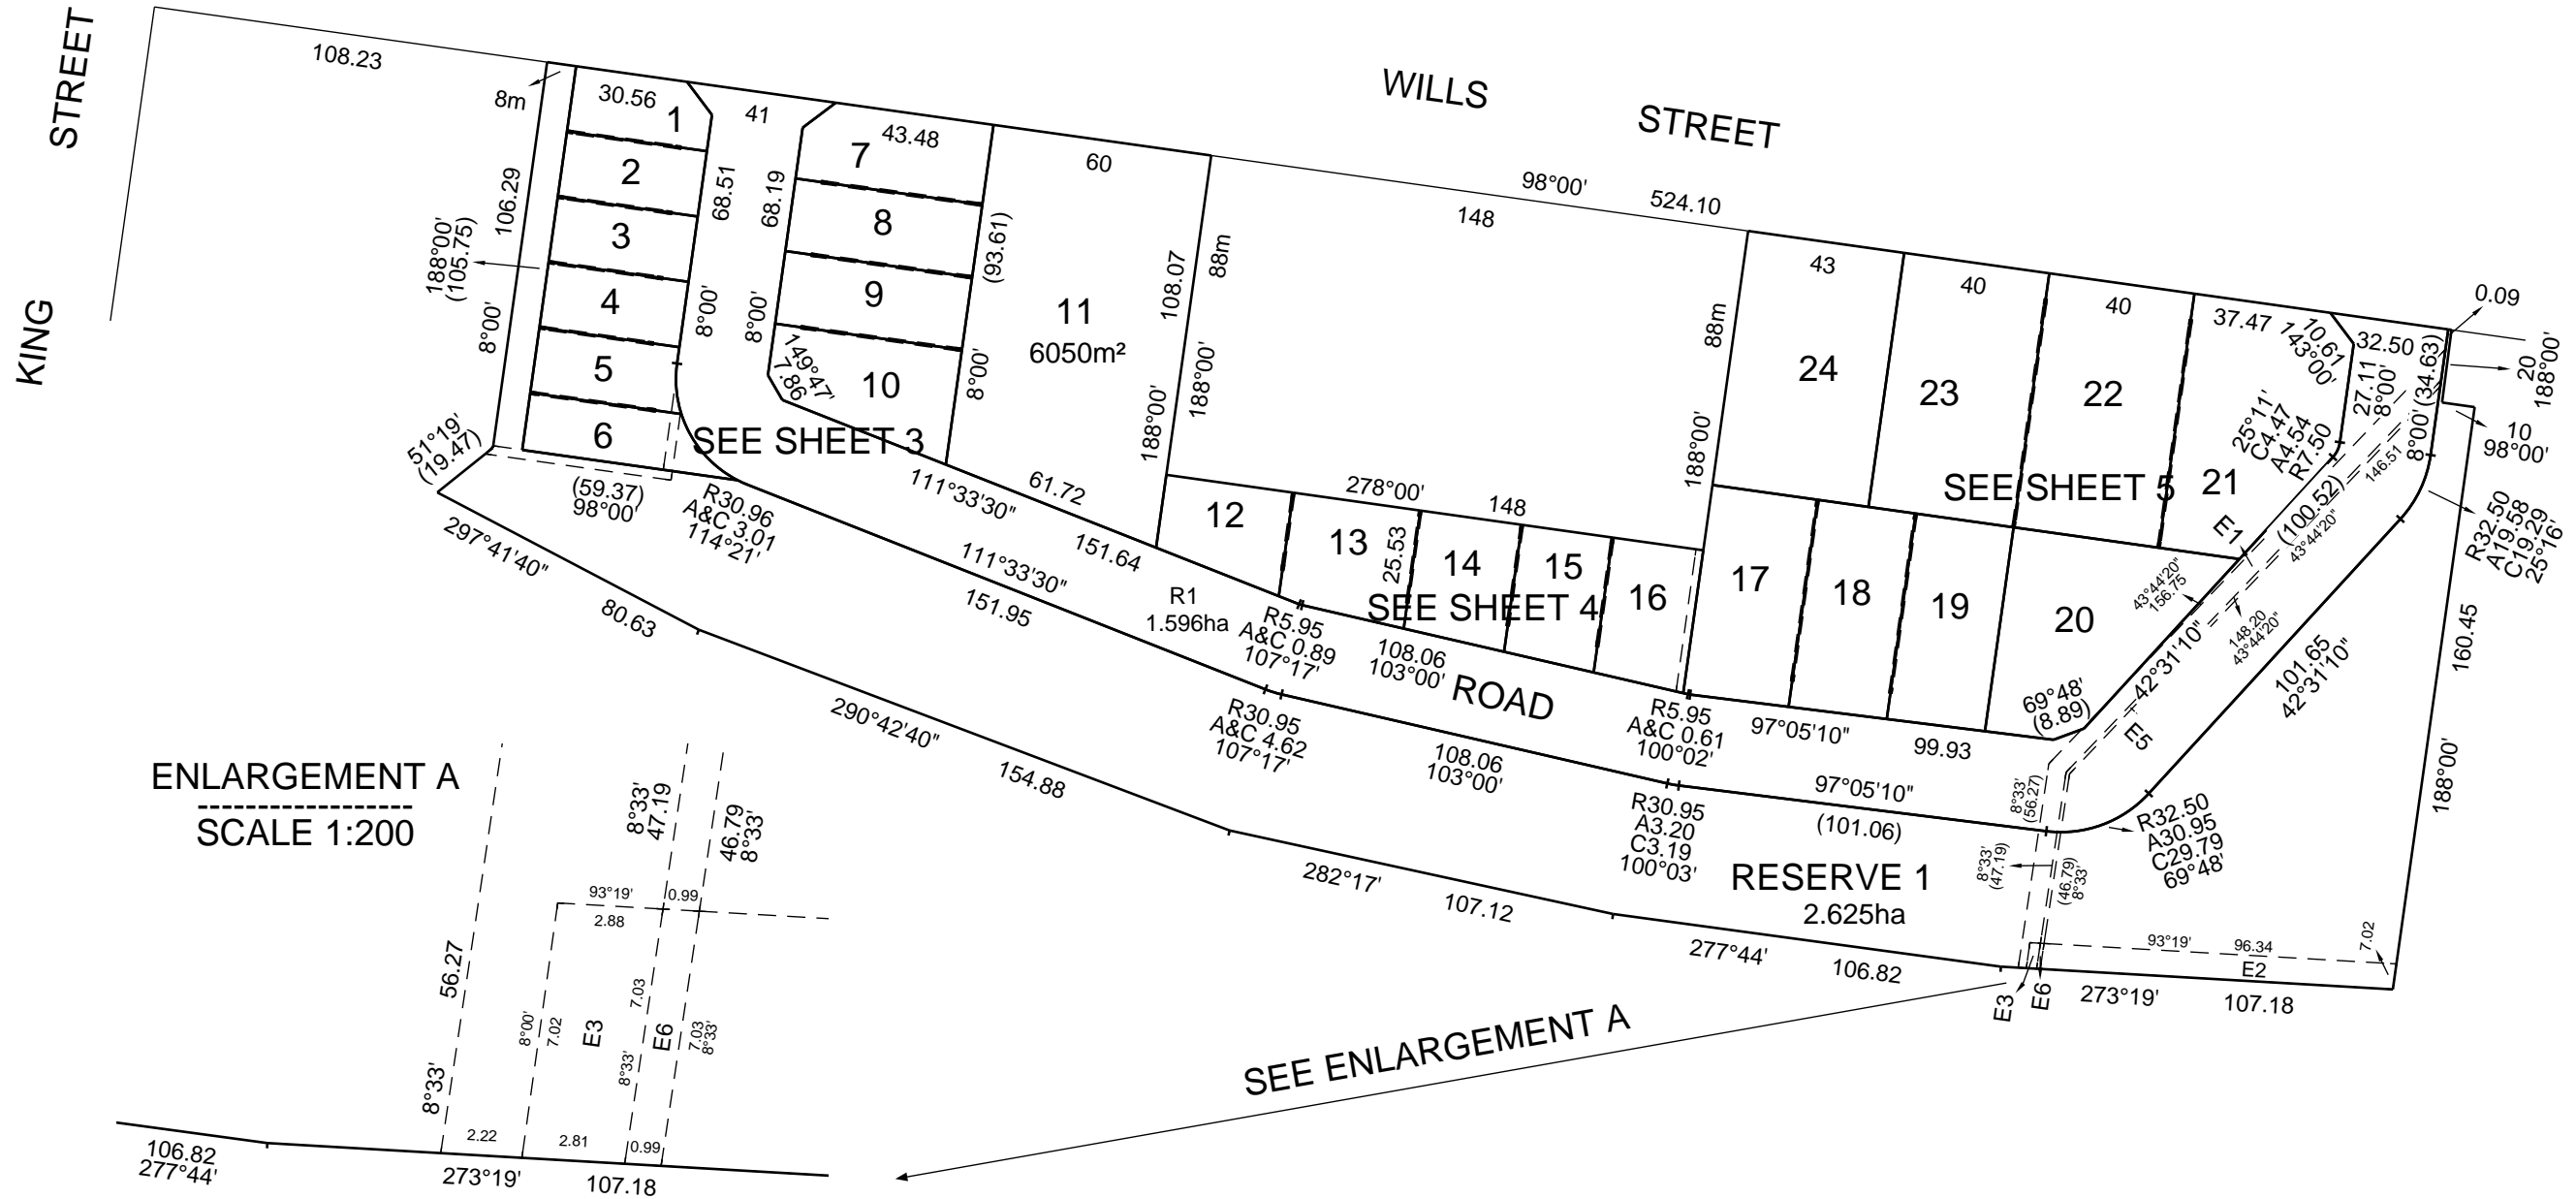


ENLARGEMENT A
SCALE 1:200


SEE ENLARGEMENT A






WILLS STREET

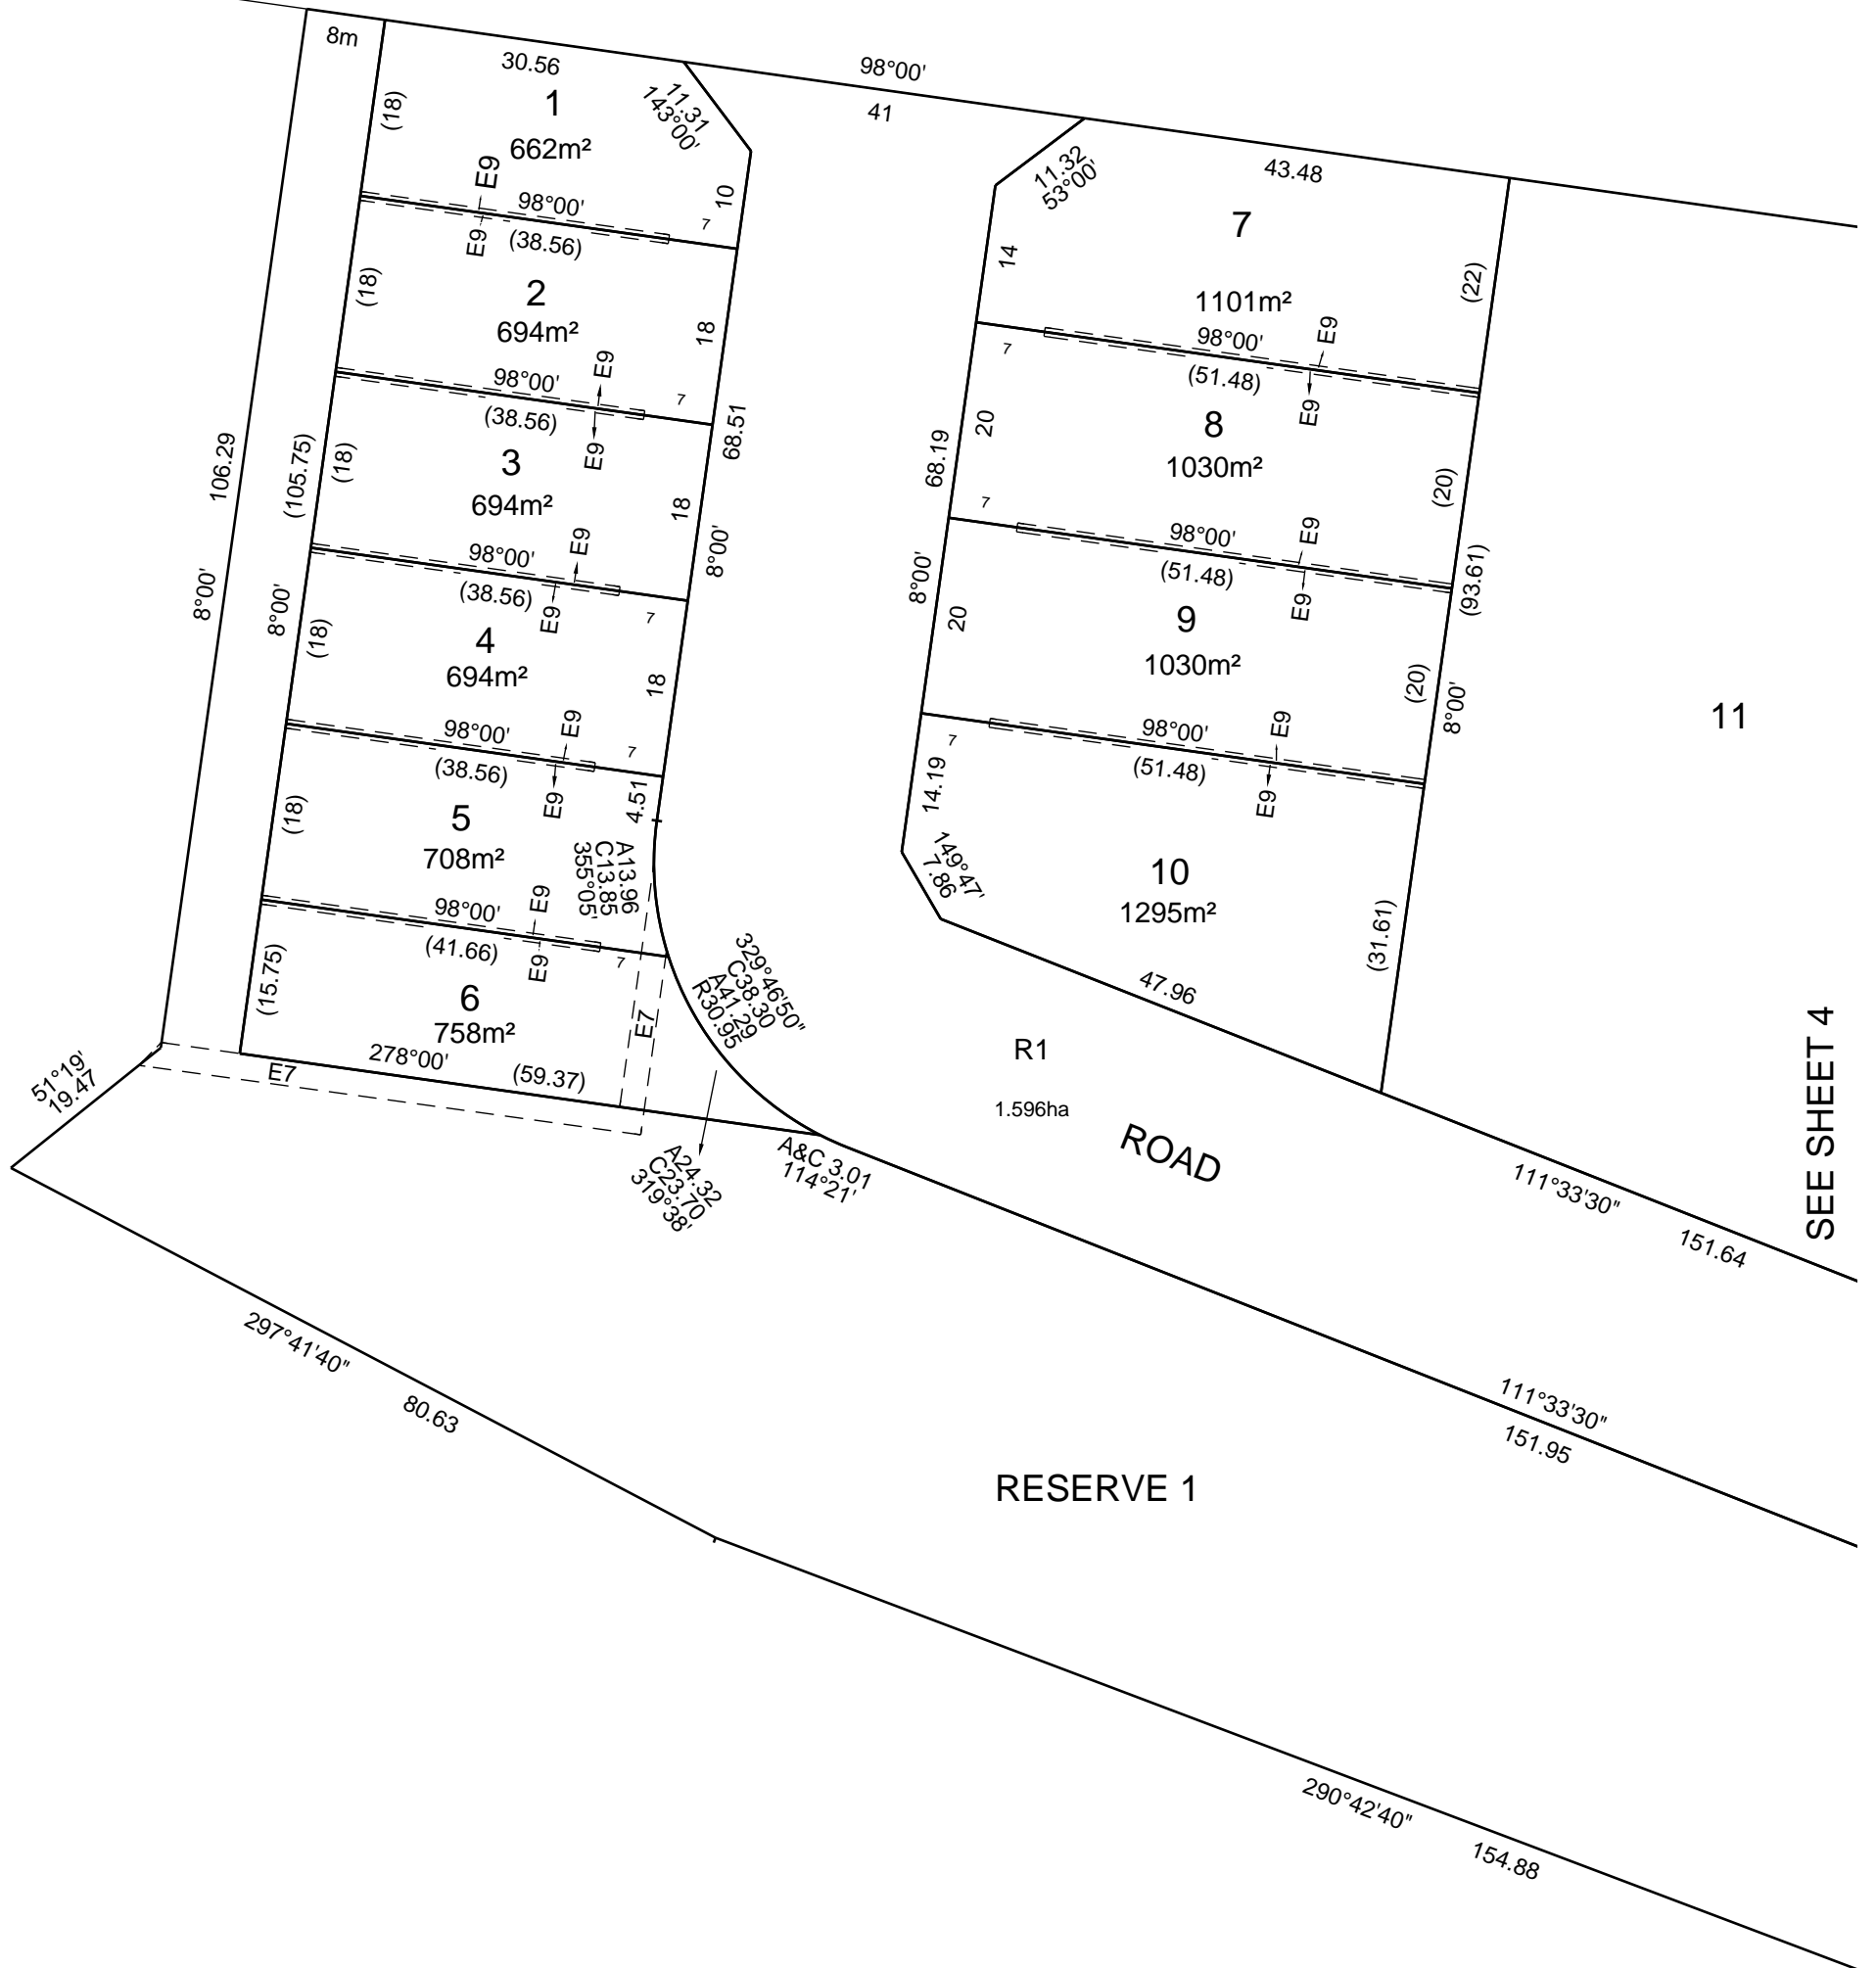

SEE SHEET 4

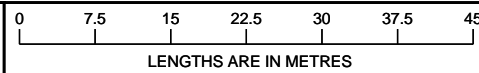

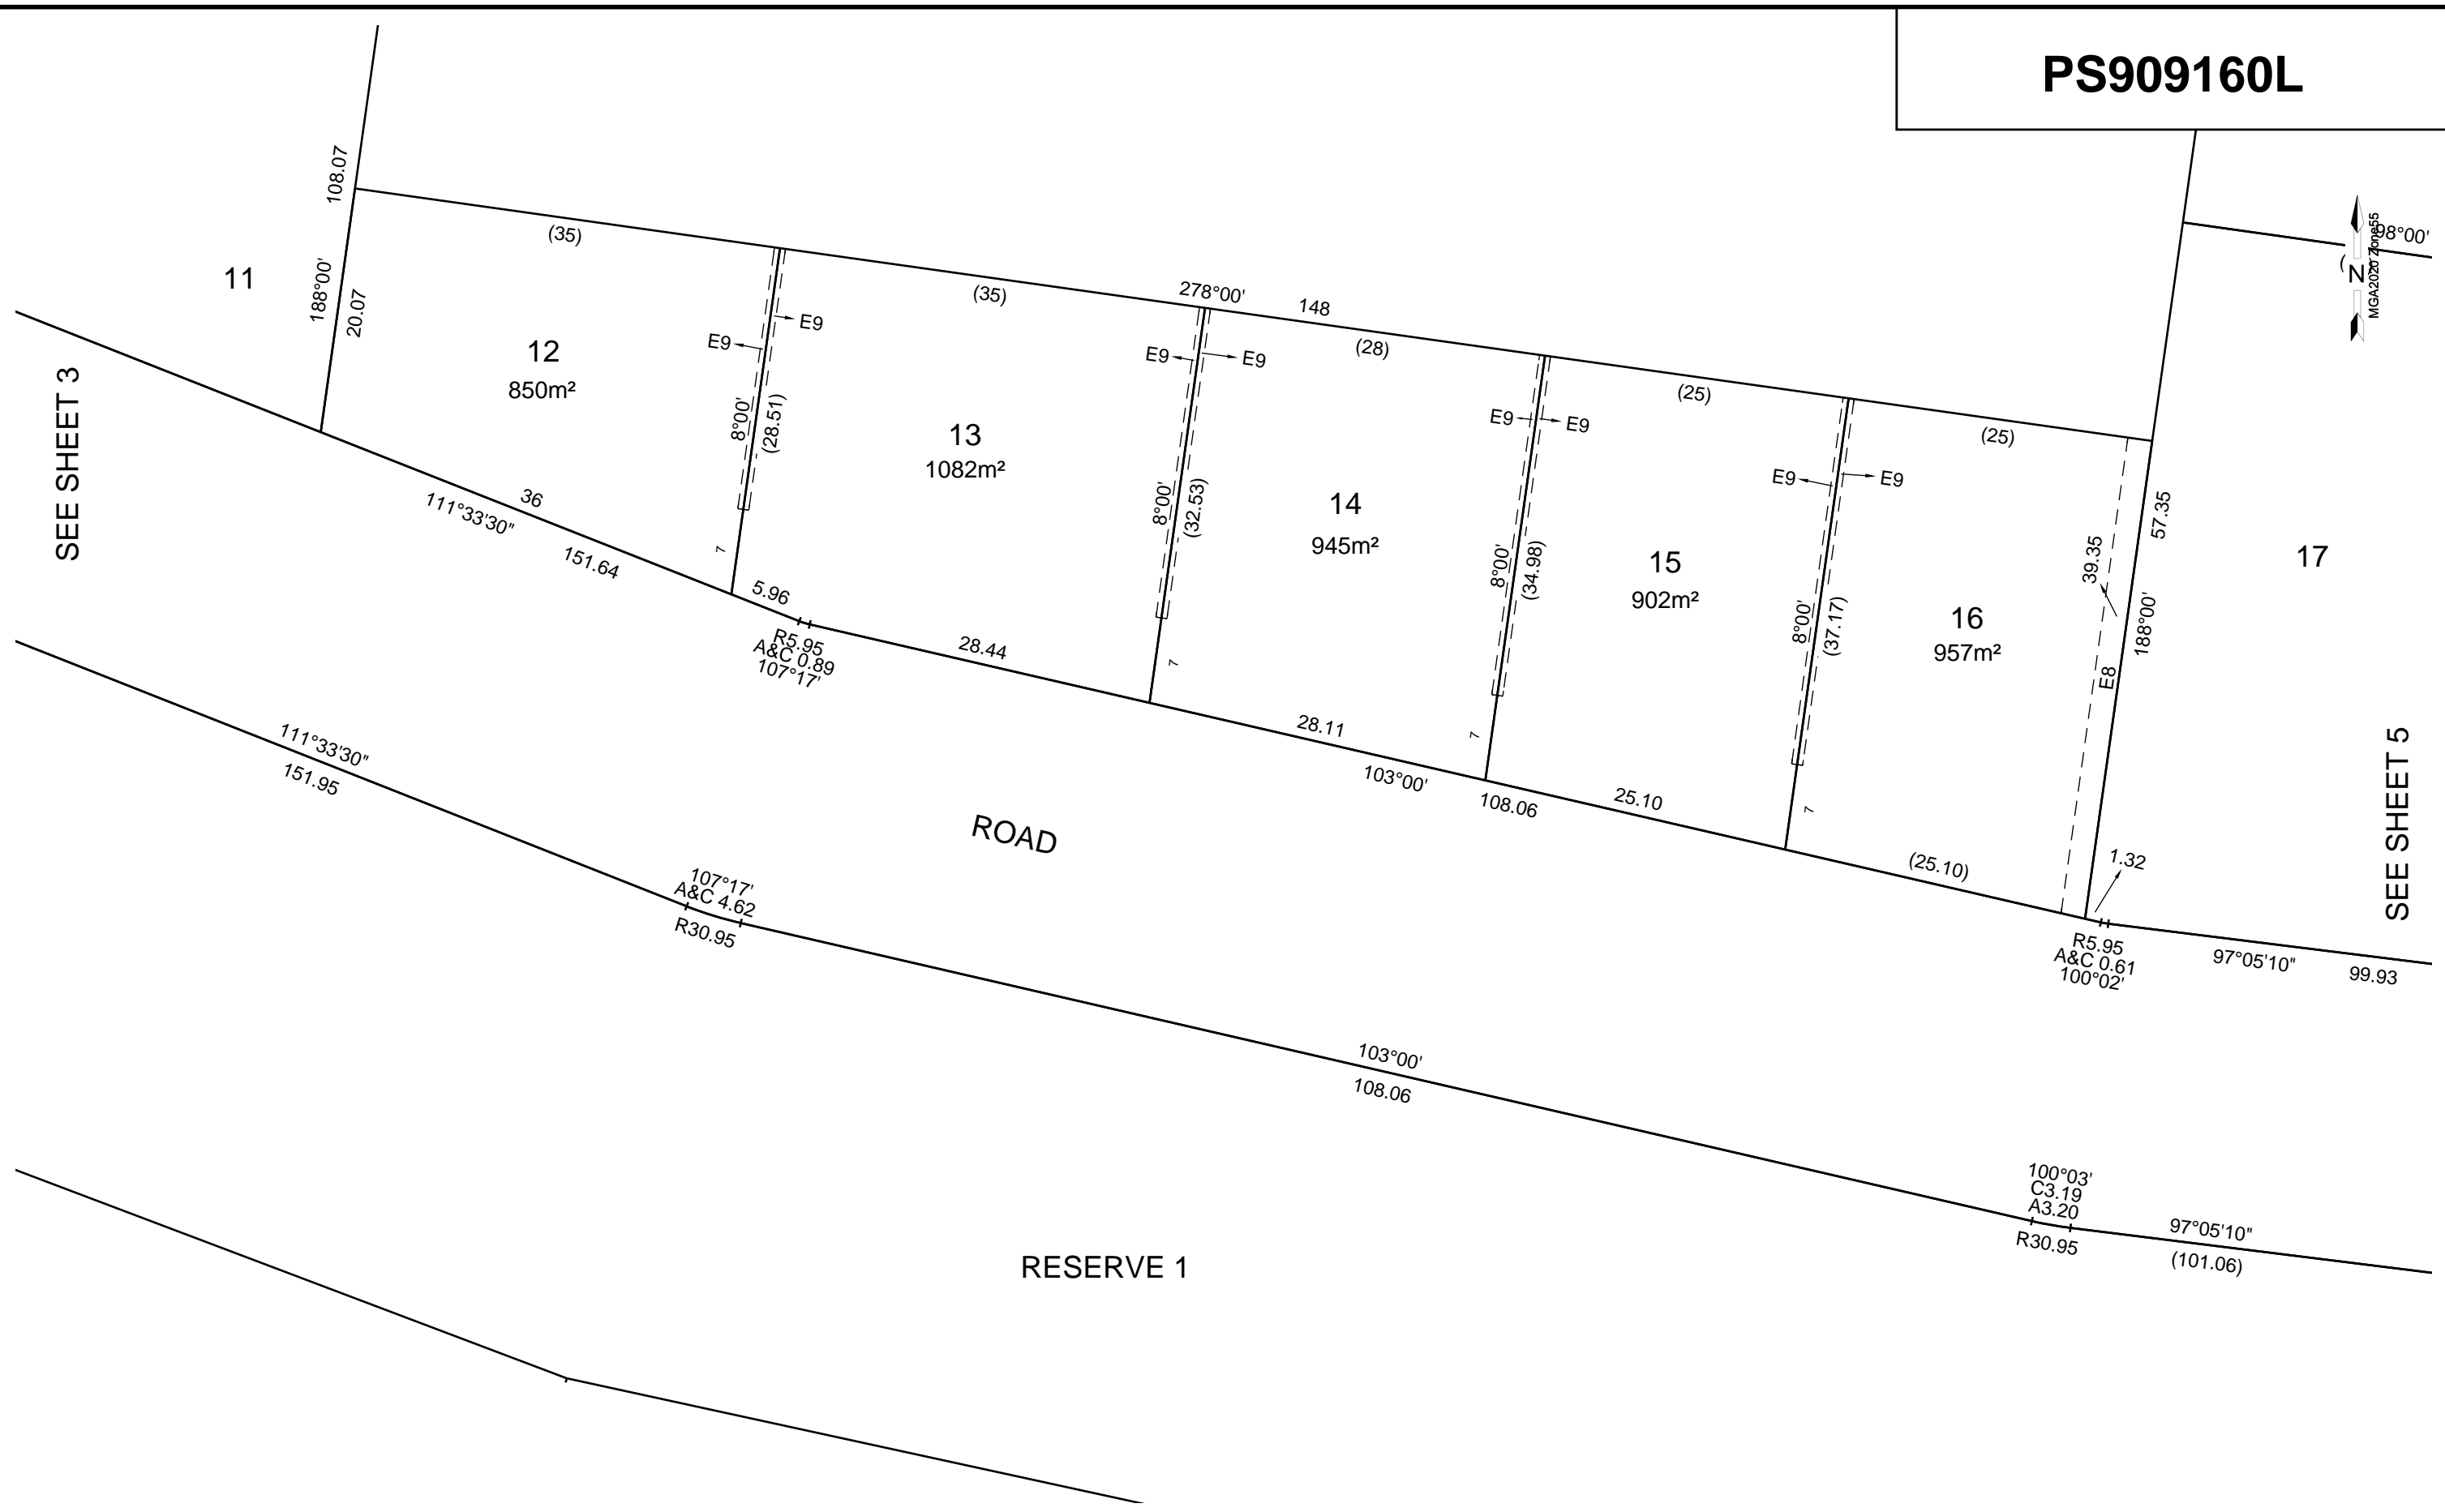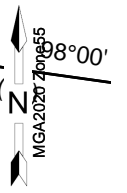

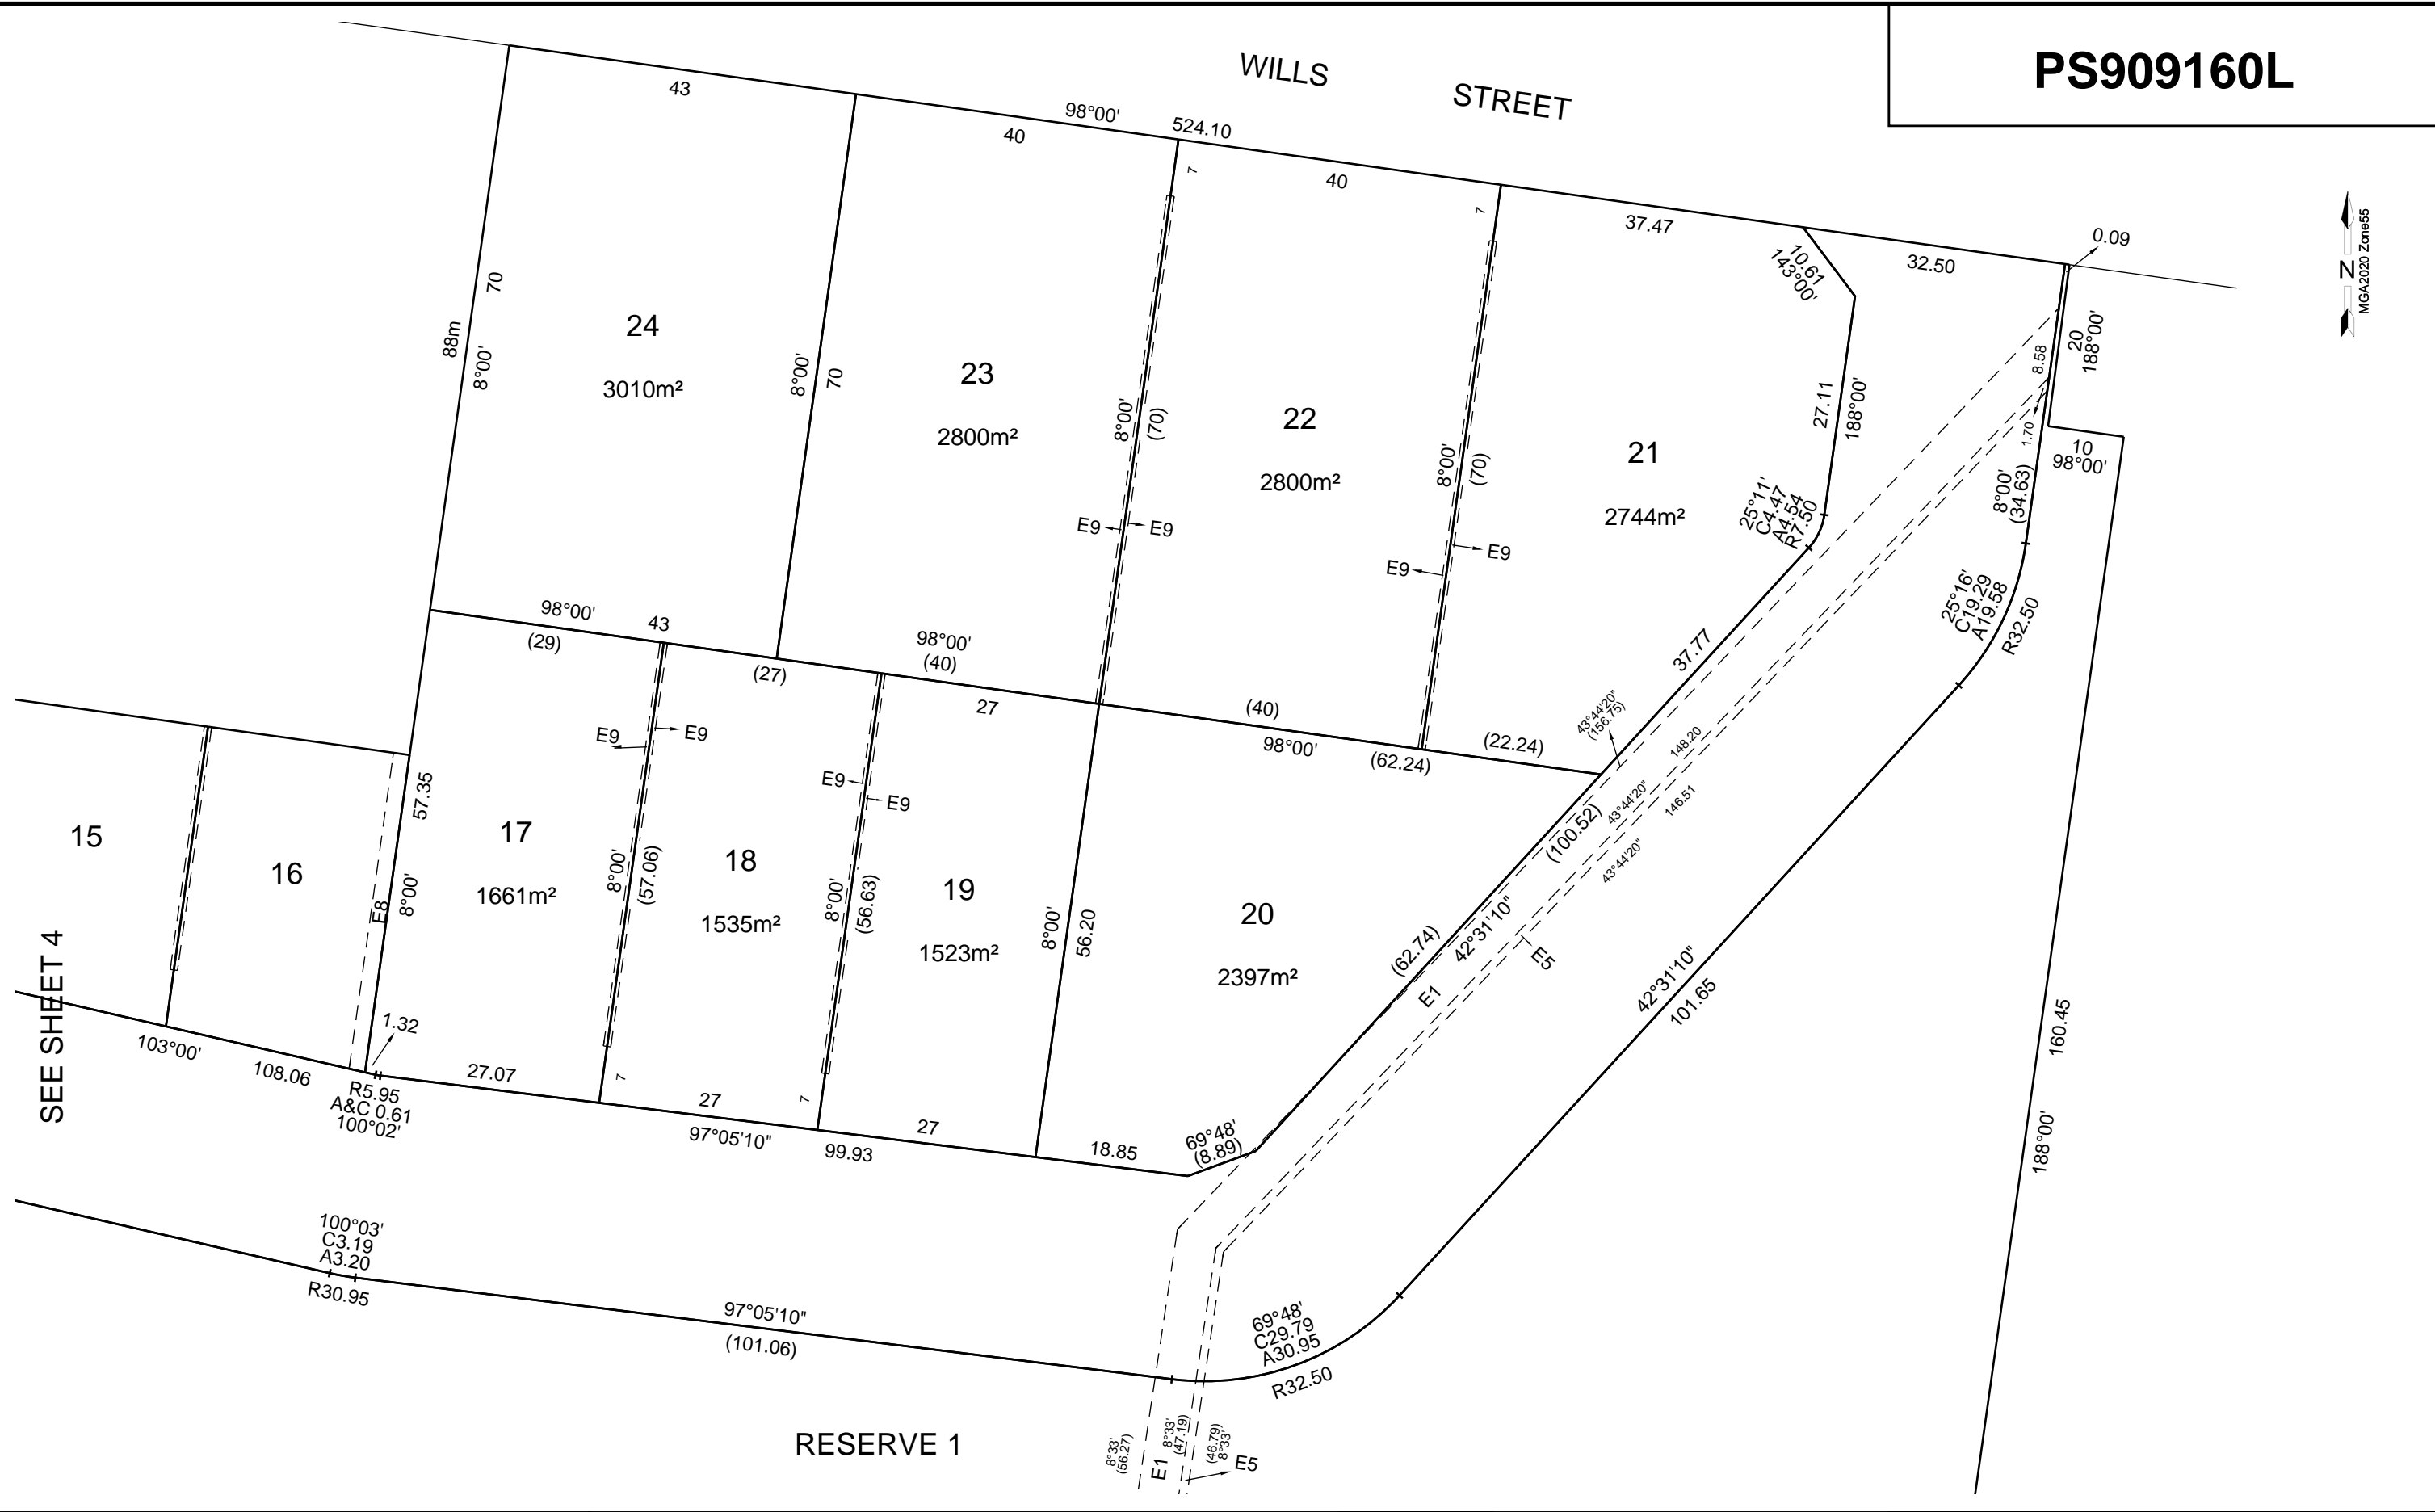

SEE SHEET 4